


APPENDIX P- 1 Avon Road, Pymble: Adaptive Reuse- Lower Ground Floor- Dual (OCP Architects, April 2013)

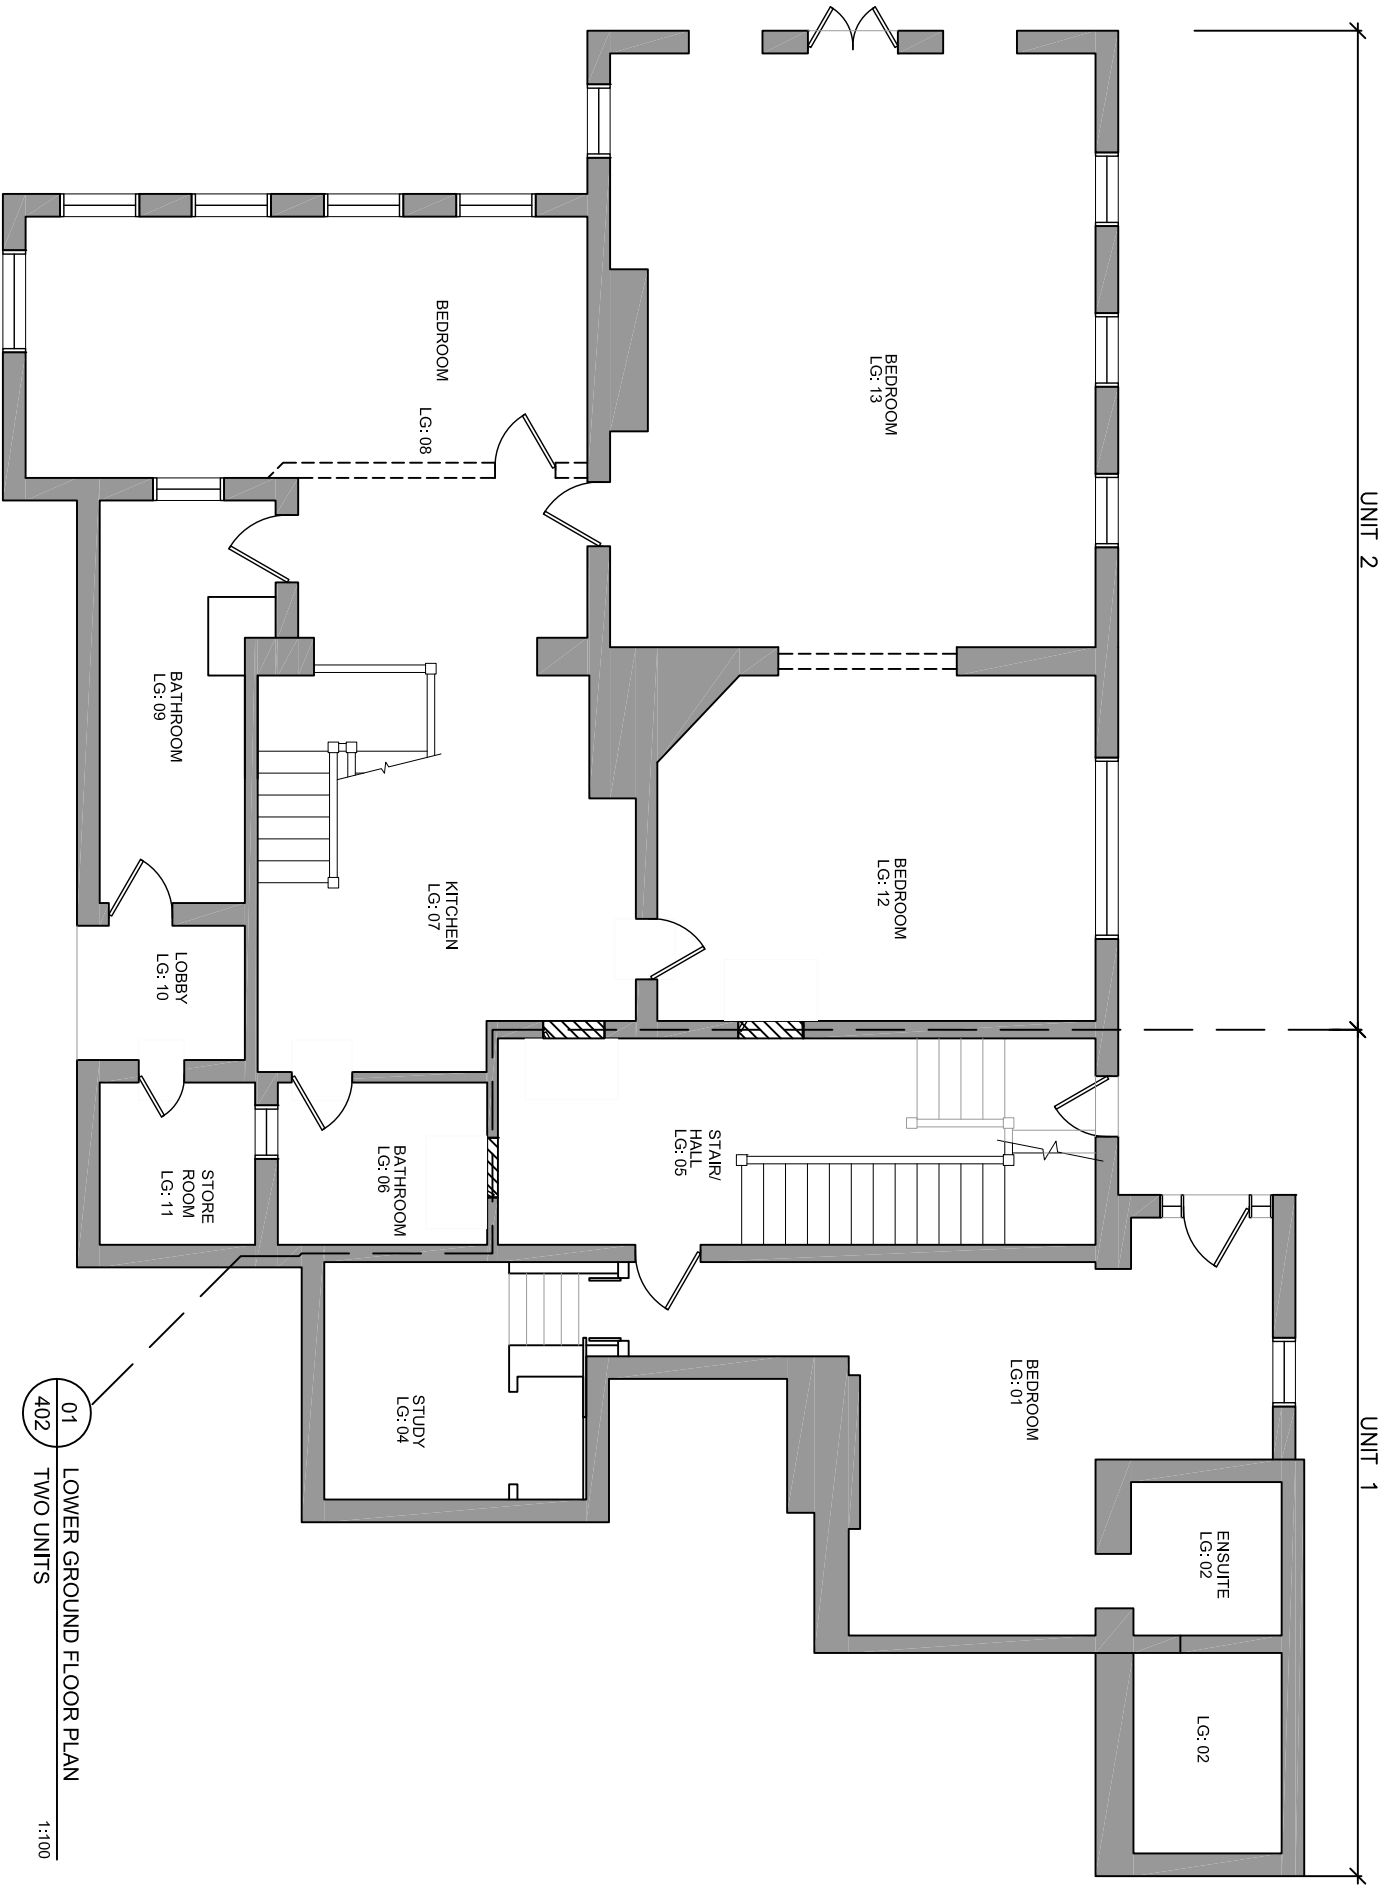

ADAPTIVE REUSE:
DWELLING USED
AS TWO UNITS

ISSUE	DATE	COMMENTS
A	18/04/13	-

CLIENTS

NORTH



NSW 2073

SCALE : 1:100
DRAWN : BN
DATE : 17/04/13

PROJECT

1 AVON RD
1 AVON RD, PYMBLE
ENMORE, NSW, 2042
LOWER GROUND LEVEL PLAN

ARCHITECT

O C P A R C H I T E C T S P T Y L T D
2 4 F E R R Y R O A D G L E B E 2 0 3 7
T E L : 6 1 2 9 5 5 2 3 8 0 0 F A X : 6 1 2 9 6 6 0 5 0 2 1
W W . O C P . N E T . A U



12015

