


View down Station Street north of the site

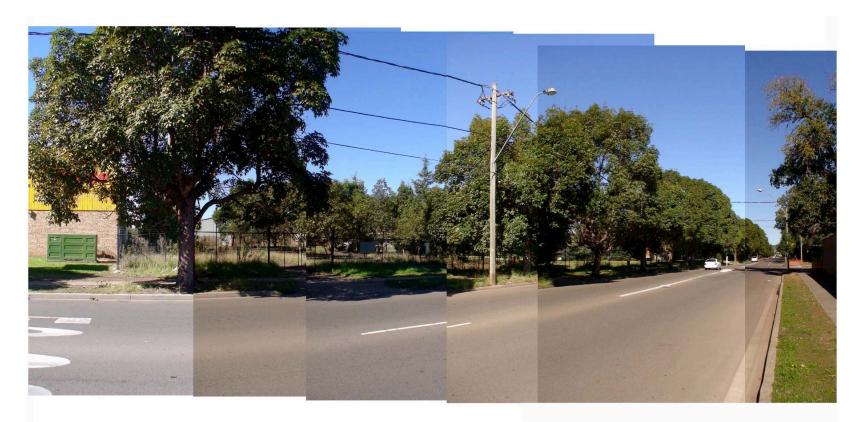

View down Station Street from northern boundary of site



CLIEN DLCS Quality Endersod Company ISO 90012008 Liconce Number 148

BASIX Cert #

OTES IS DRAWING IS COPYRCHT © AND SHALL REWAIN THE PROPERTY OF TURKER - ASSOCIATES ARCHITECTS. NO REPRODUCTION THOU PERMISSION. UNLESS NOTED OTHERWISE THIS DRAWING IS NOT FOR CONSTRUCTION, DO NOT SCALE FROM DRAWINGS,





	А	06-07-12	kjd		ssued for inform	nation	
	Rev.	Date	Approves	i by I	Revision Notes		
ermer PEAN GREEN STATION STREET IRITH NSW 2750 erme Context Photographs 3	SCALE NTS	@A1, 50	%@A3	JOB No.	12014	DRAWN ***	NORTH
	STATUS FOR	NFORMATION		DWG No.	DA006	REV A	
	т	טרר	E	C +	ASS	סכוא	TES
	L1 410 Crown Street Surry Hills NSW 2010 Australia t+61 2 8668 0000 f+61 2 8668 0088						