
THIS DRAWING AND DESIGN IS SUBJECT TO COPYRIGHT AND MAY NOT BE REPRODUCED WITHOUT PRIOR WRITTEN CONSENT OF LEFFLER SIMES ARCHITECTS


ISSUE AMENDMENT ISSUED FOR DA SUBMISSION



SYDNEY

MELBOURNE LEVEL 2 - 18 OLIVER LANE VIC 3000 T:+61 3 96546344 7 YOUNG ST NEUTRAL BAY NSW 2089 T:+61 2 99093344 2 - 290 BOUNDARY ST SPRING HILL QLD 4004 T:+61 7 31235544

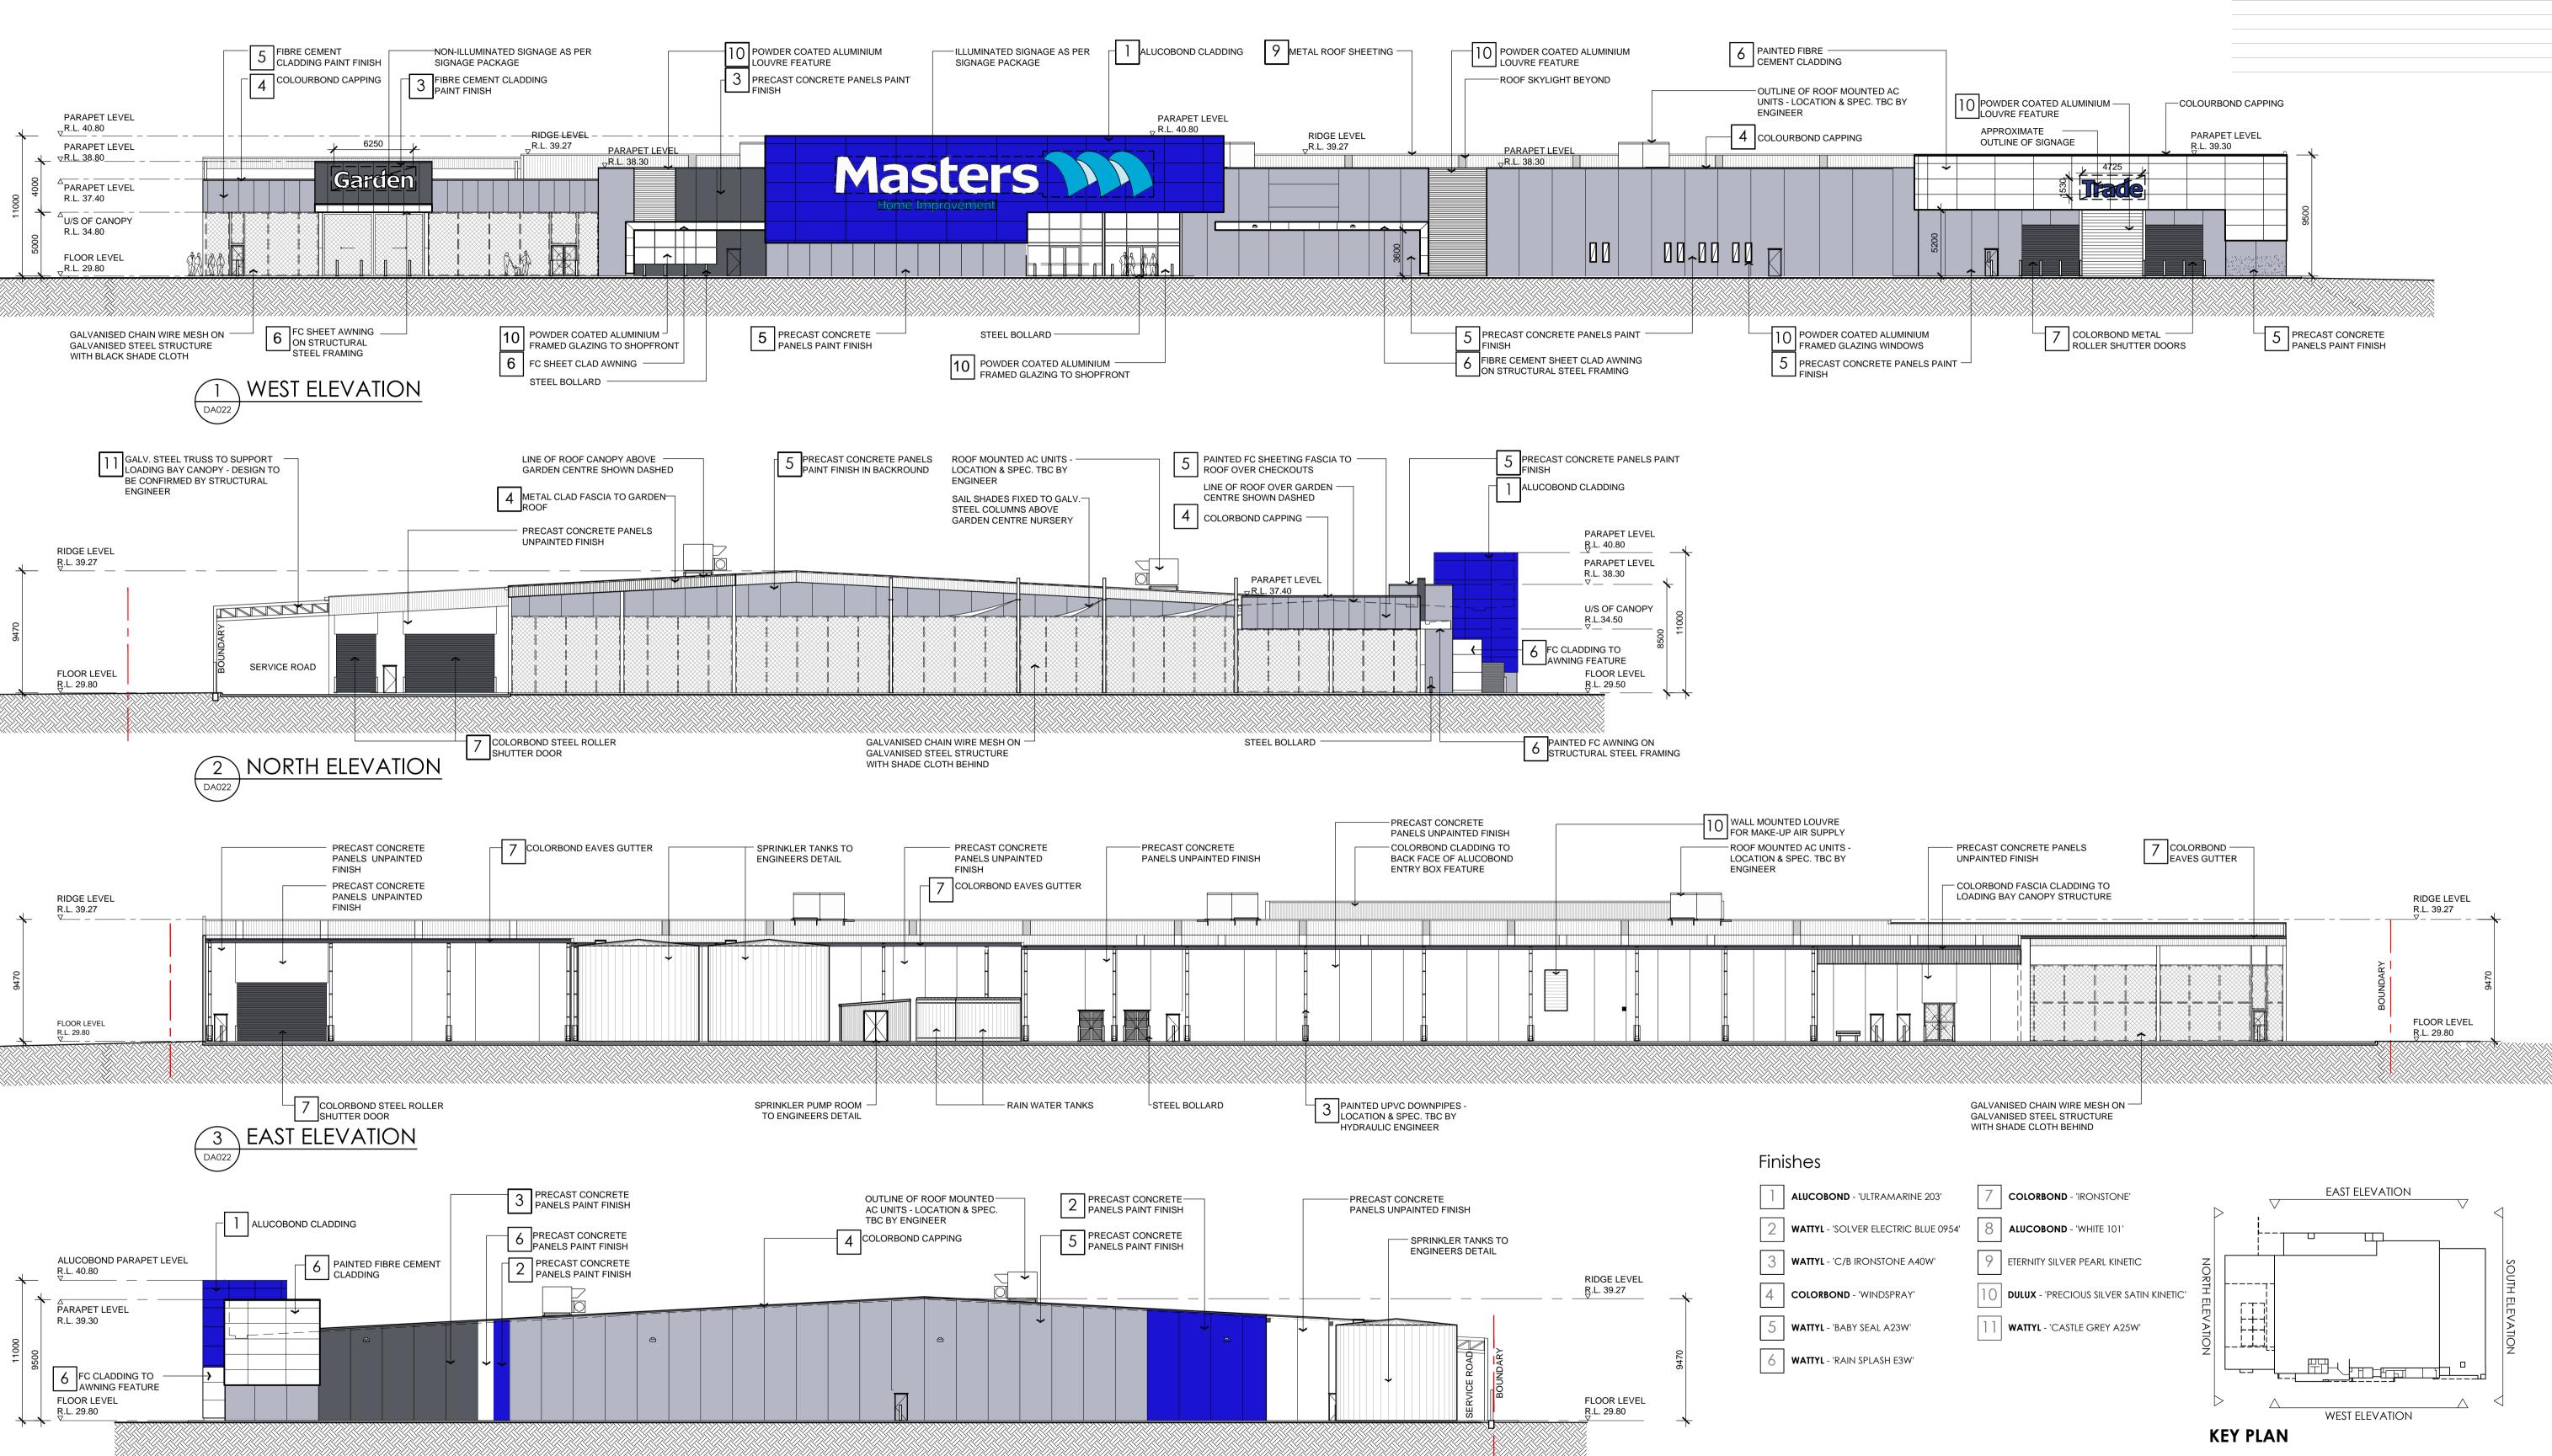

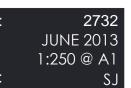



PARKVIEW



ELEVATIONS

4 SOUTH ELEVATION