


PLANT SCHEDULE






SS12-2487 MASTERS PENRITH								
	BOTANICAL NAME	COMMON NAME	HEIGHT	WIDTH	QUANTITY	SPACING	SIZE	POT SIZE
TREES								
Ba	Brachychiton acerifolius	Illawarra Flame Tree	25	5	7		As Shown	75L
Ca	Cupaniopsis anacardioides	Tuckeroo	7	5	42		As Shown	75L
Cm	Corymbia maculata	Spotted Gum	15	7	7		As shown	75L
Tl	Tristanopsis laurina 'Luscious'	Water Gum	9	8	28		As Shown	75L
SHRUBS & ACCENTS								
Asm	Acmena smithii var minor	Dwarf Lillypilly	3	2	266		As shown	200mm
CLJ	Callistemon viminalis Little John	Little John Bottlebrush	0.8	0.8	274		As shown	200mm
De	Doraphis excelsa	Gymea Lilly	2	2	122		As shown	200mm
Pl	Phoridium tenax 'Atropurpurea'	Red NZ Flax	2	1.5	99		As shown	200mm
StT	Syzygium australe 'Tiny Trex'	Dwarf Lilly Pilly	1	1	282		As shown	200mm
GROUNDCOVERS								
DB	Dianella 'Breeze'	Blue Flax Lilly	0.6	0.6	1186		4m/2	150mm
Gs	Gazania splendens	Gazania	0.3	0.4	135		4m/2	150mm
Jh	Juniperus horizontalis	Creeping Juniper	0.3	0.4	440		4m/2	150mm
LT	Lomandra 'Tankie'	Tankaia Mat Rush	0.5	0.75	1381		4m/2	150mm
L	Lomandra longifolia	Mat Rush	0.7	1	690		3m/2	150mm
PK	Poa polycomis 'Kingsdale'	Kingsdale	0.6	0.6	481		4m/2	150mm
Tj	Trachelospermum jasminoides	Star Jasmine	0.2	0.5	934		4m/2	150mm

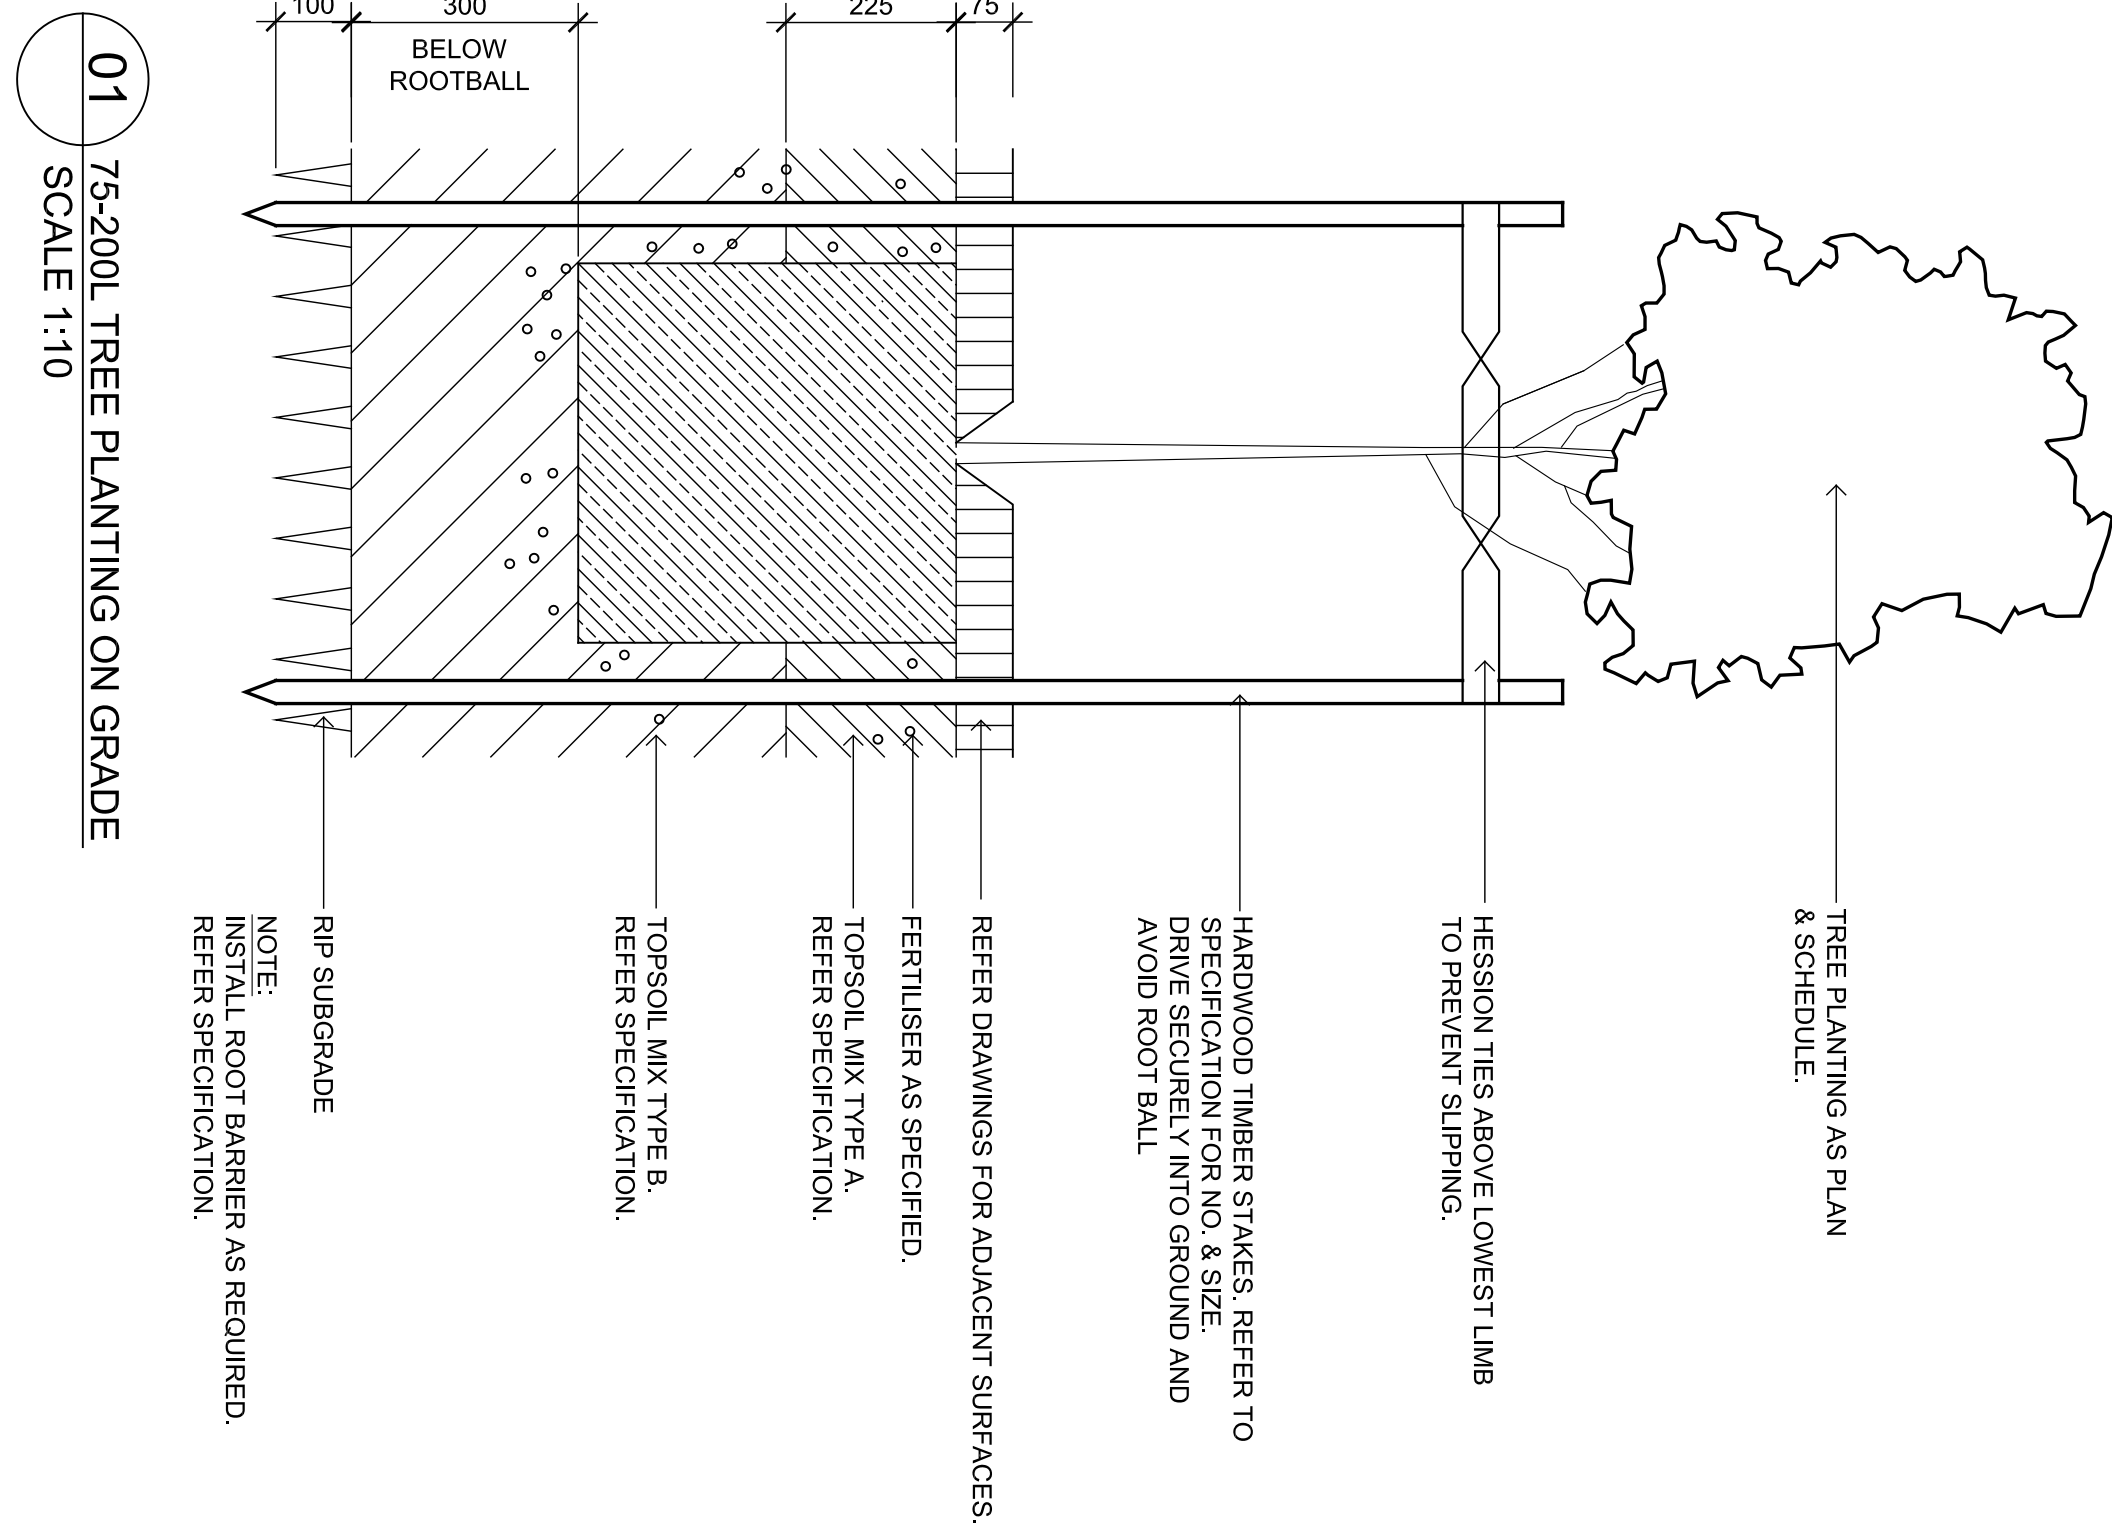


NOT FOR CONSTRUCTION

LEGEND


© 2013 Site Image (NSW) Pty Ltd ABN 44 801 262 380 as agent to Site Image NSW Partnership. All rights reserved. This drawing is copyright and may not be reproduced, stored in a retrieval system, or transmitted in any form or by any means, electronic or mechanical including photocopy, without the written permission of Site Image (NSW) Pty Ltd. Any license, expressed or implied, to use this document for any purpose other than the specific project named herein is hereby denied. Agreement between Site Image (NSW) Pty Ltd and its receiving party.	
The contractor shall check and verify all work on site (including work by others) before commencing the landscape installation. Any discrepancies are to be reported to the Project Manager or Landscape Architect prior to commencement of work. The Project Manager or Landscape Architect shall not be responsible for any errors or omissions in this drawing. The drawings and specifications shown shall be referred to the Landscape Architect for confirmation.	
Issue	Revision Description
A	For Comment
DB	Revision
Issue	Revision Description

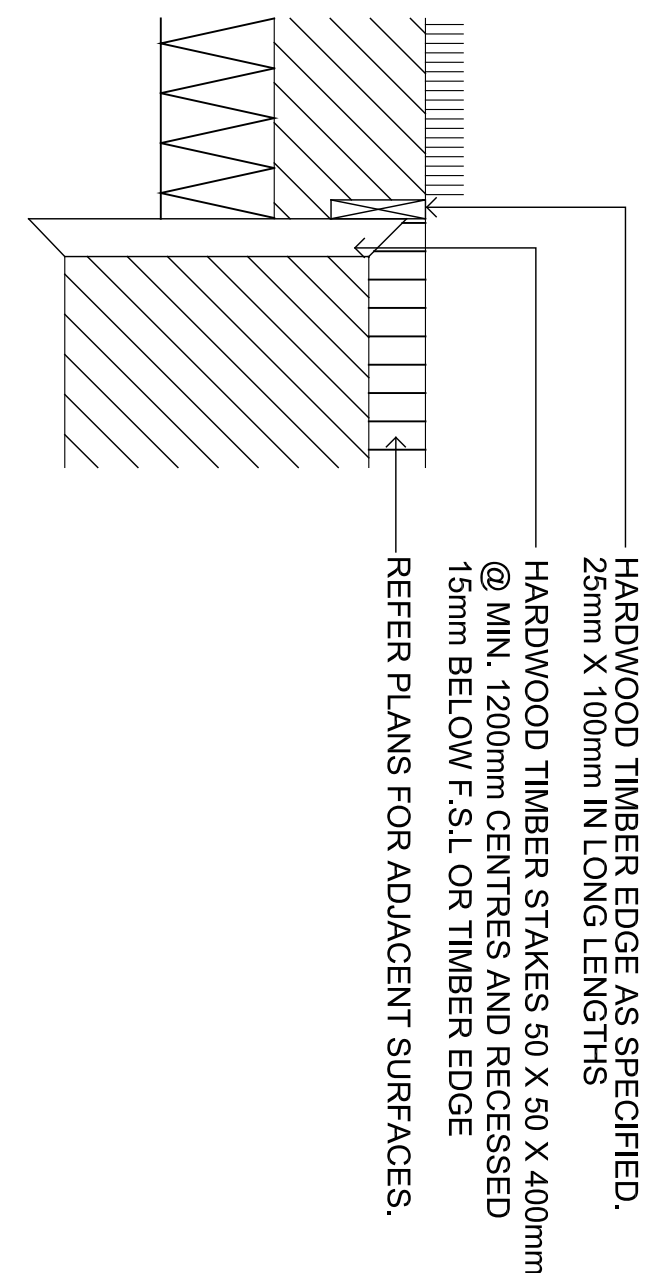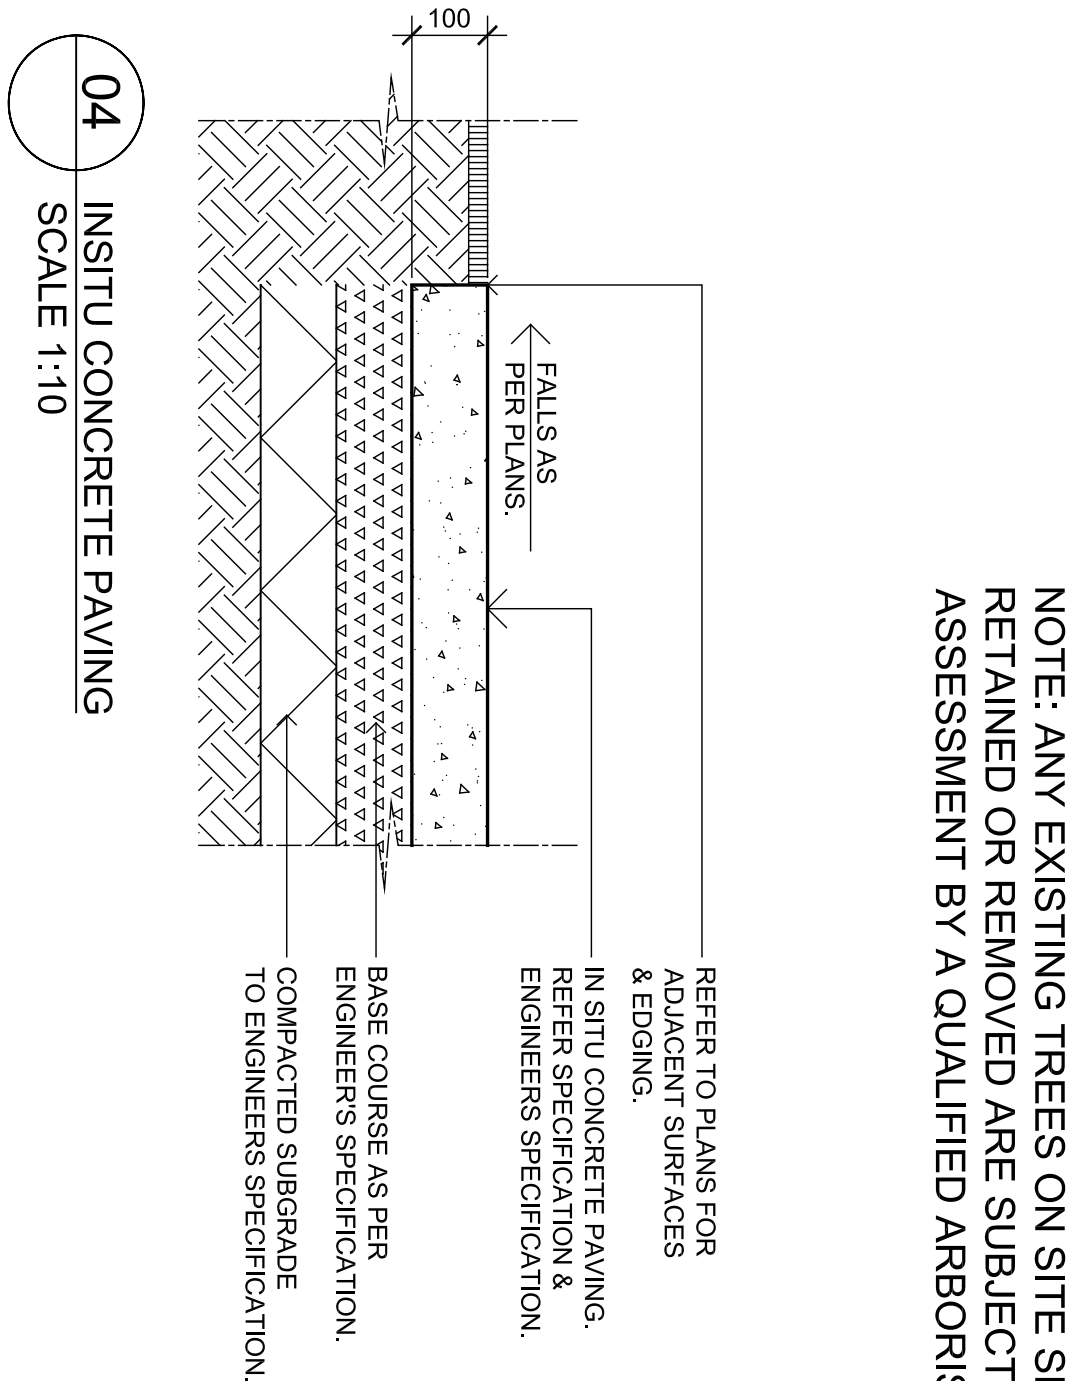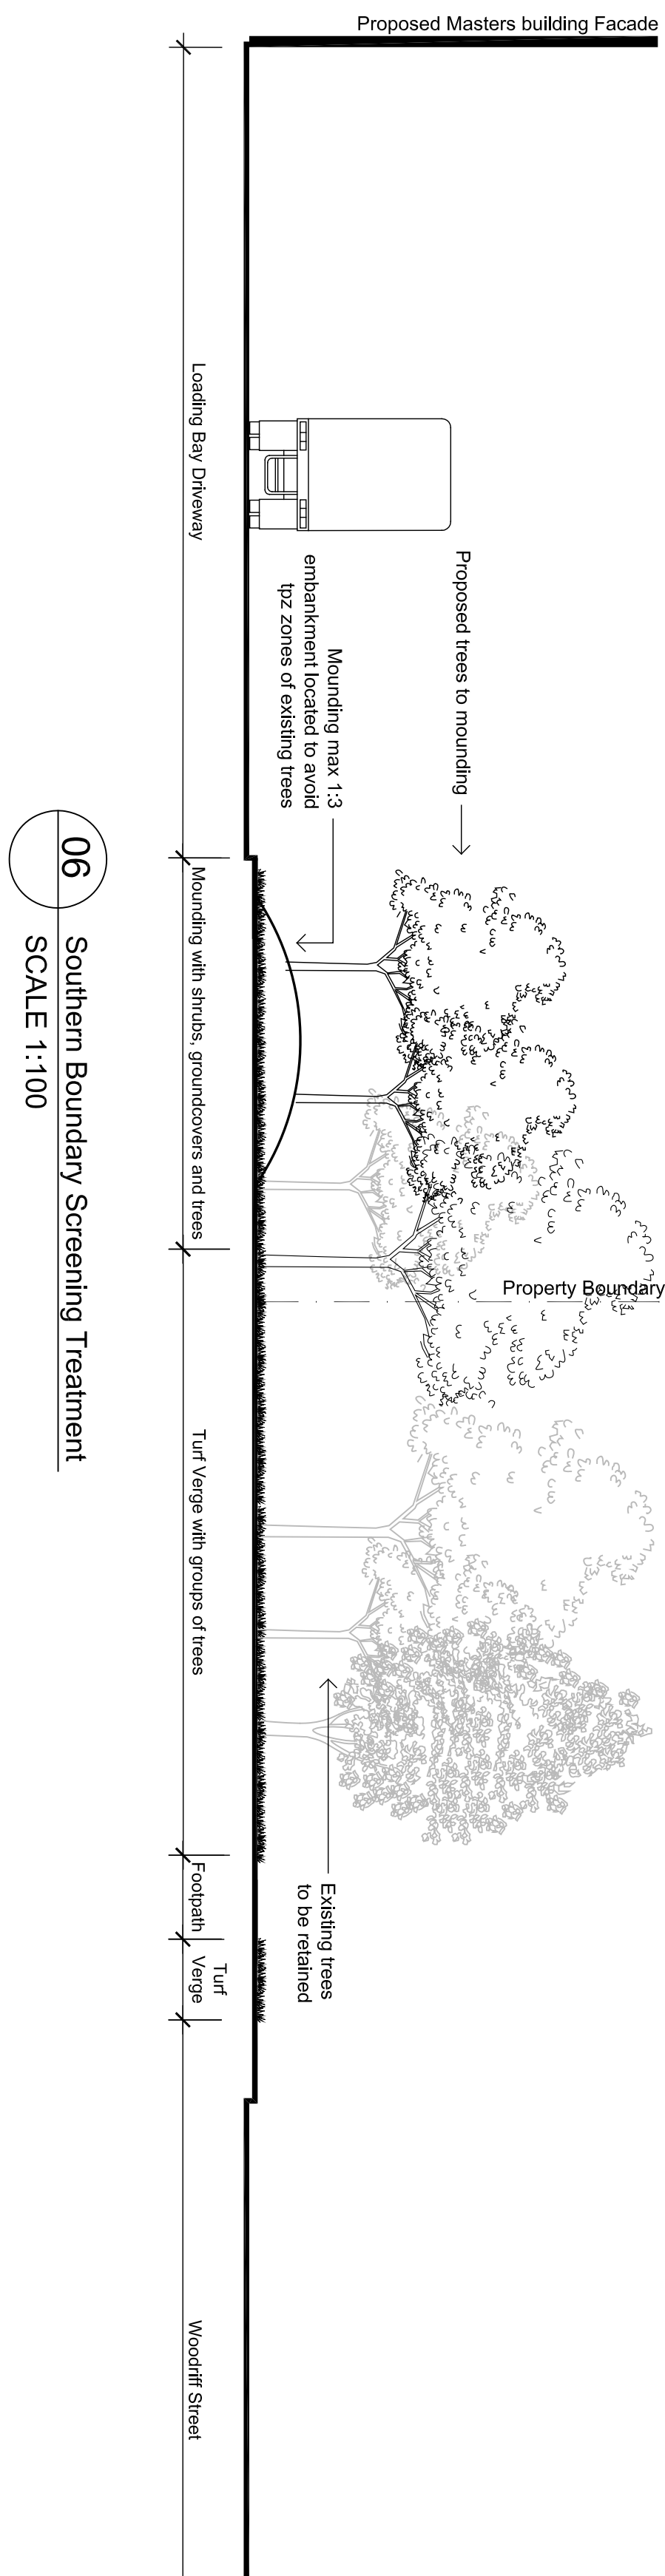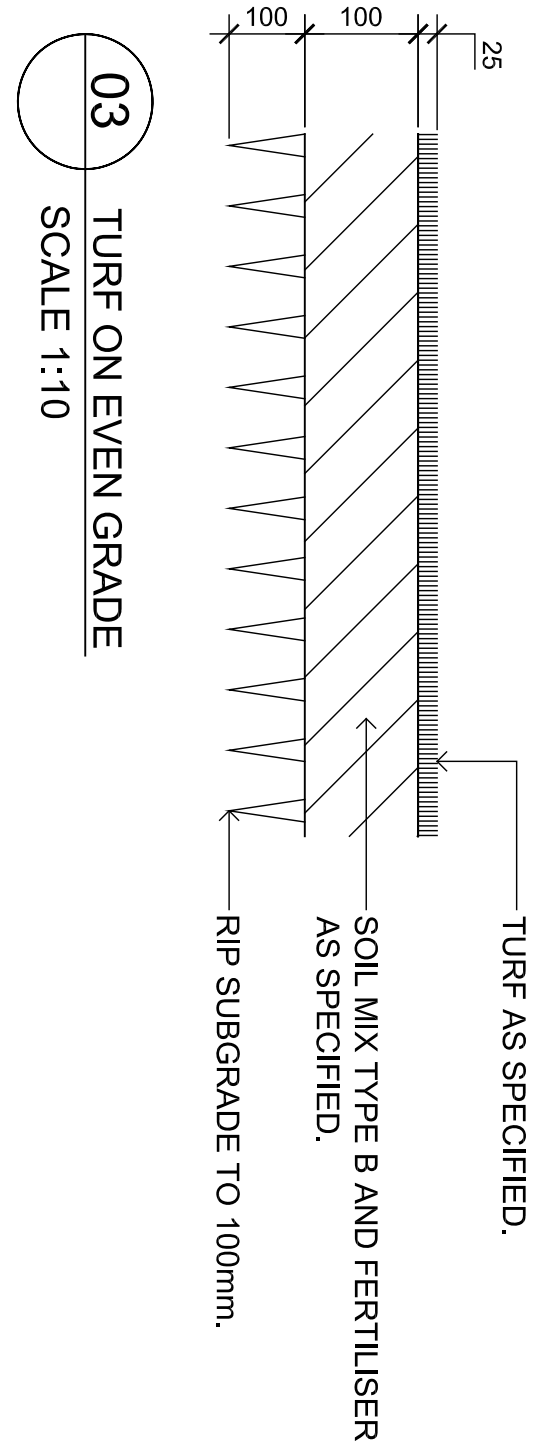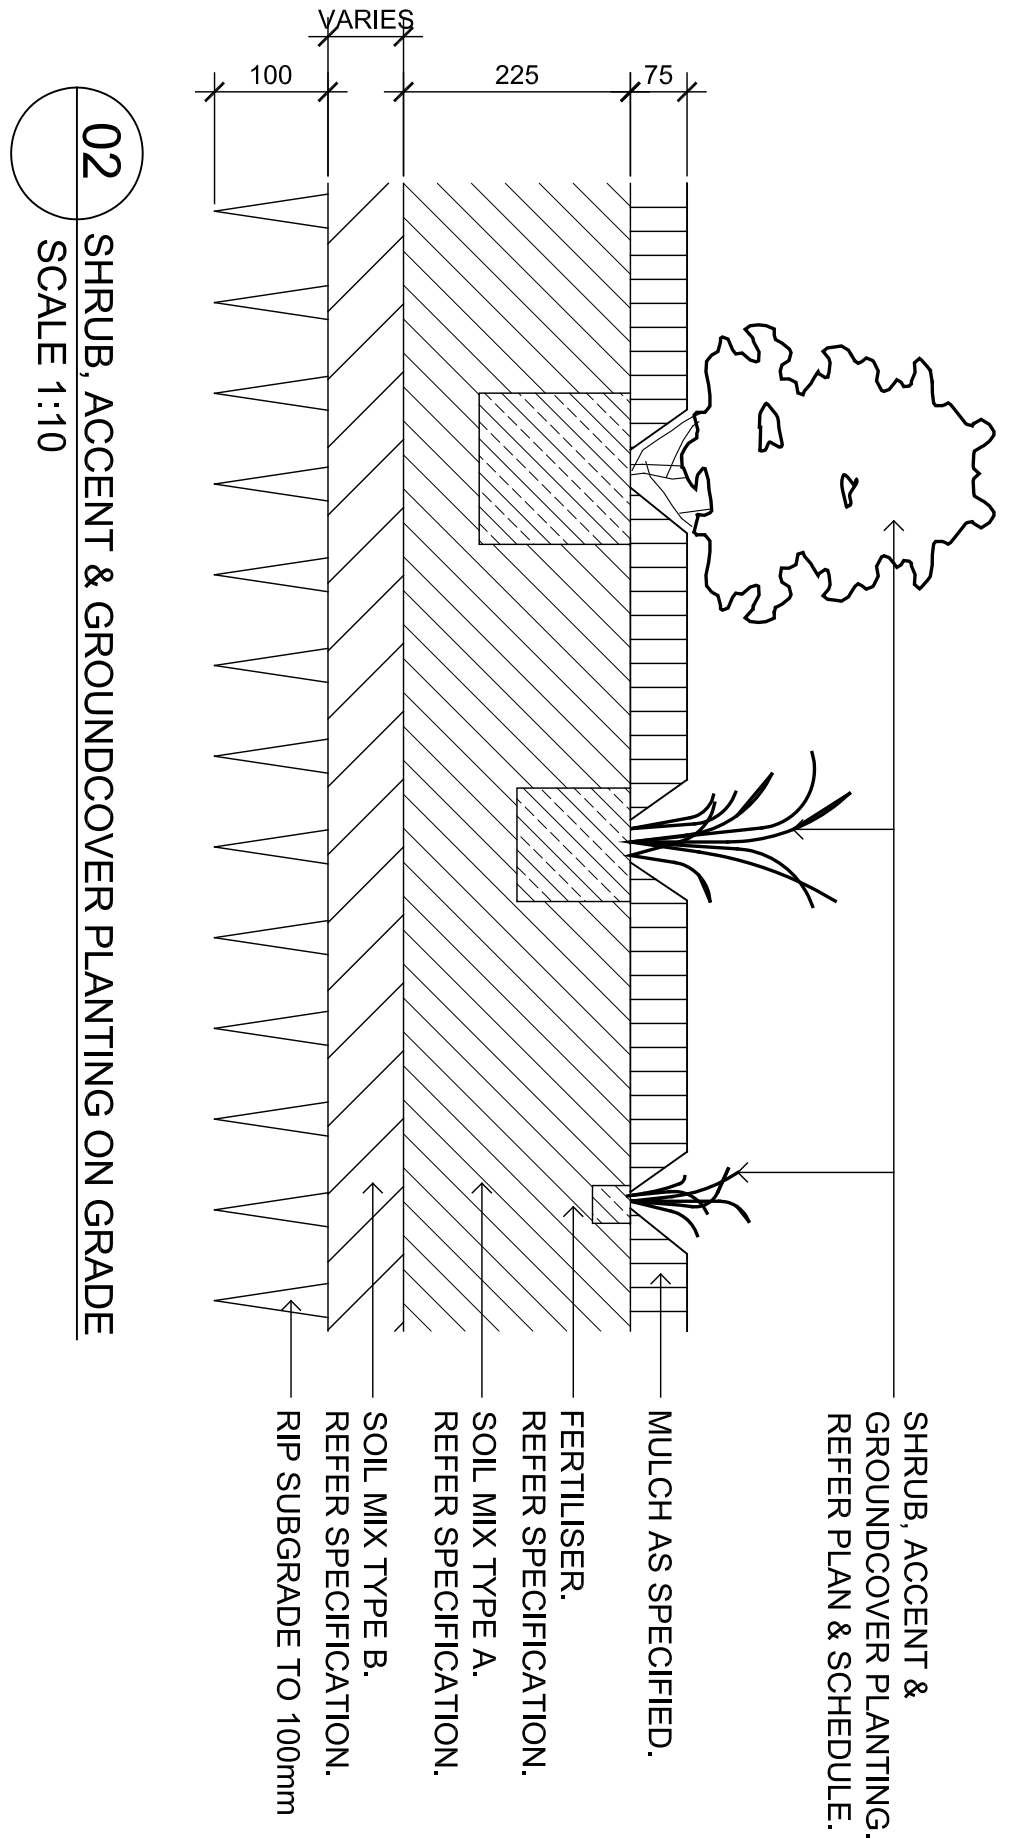

NOTE: ANY EXISTING TREES ON SITE SHOWN TO BE RETAINED OR REMOVED ARE SUBJECT TO FURTHER ASSESSMENT BY A QUALIFIED ARBORIST

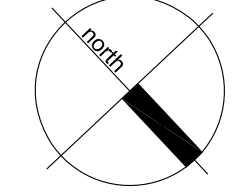

Key Plan:

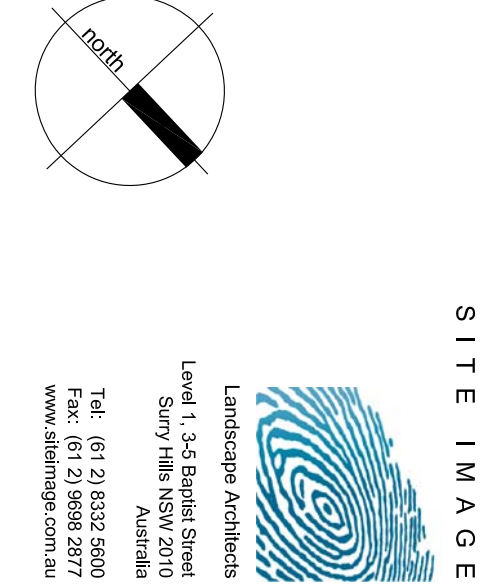

Client:
Hydrox Nominees Pty Ltd

Drawing Name:
Landscape Details

Project:
Masters Home Improvement
Station Street Penrith

Scale:
1:250 @ A1
Job Number:
SS12-2487

PRELIMINARY
Drawing Number:
501
Issue:
B