


© Mott MacDonald Australia Pty Limited, ACN 134 120 353
This document is issued for the party which commissioned it and for specific purposes connected with the captioned project only. It should not be relied upon by any other party or used for any other purpose.
We accept no responsibility for the consequences of this document being relied upon by any other party, or being used for any other purpose, or containing any error or omission which is due to an error or omission in data supplied to us by other parties.

Preliminary - Not for Construction

Notes

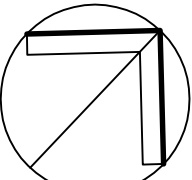


20 15 10 5 0 20 40
PLAN SCALE 1:800 @ A1

Key to symbols


Reference drawings

P1	31.05.13	AMP	Issued for DA	JG	CJA
Rev	Date	Drawn	Description	Ch'k'd	App'd



Level 3, 90 Phillip Street
Parramatta, NSW 2150
Australia
PO Box 163, Parramatta
NSW 2124, Australia
t +61 (0)2 9891 5044
f +61 (0)2 9891 5386
w www.mottmac.com.au

Client

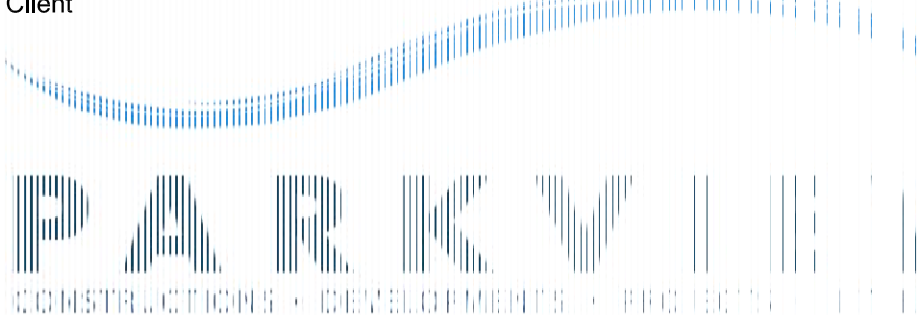

CONSTRUCTION • DEVELOPMENT • PROJECT MANAGEMENT

Title

Masters Home Improvement
Centre
Nepean Green Penrith
General Arrangement Plan

Designed	DR	.	Eng check	JG	.
Drawn	AMP	.	Coordination	JG	.
Dwg check	DR	.	Approved	CJA	.

Scale at A1

1:800

Status

PRE

Rev

P1

Drawing Number

MMD-310574-C-DR-MA-XX-0002