




Pavement - Deeplift
1:10

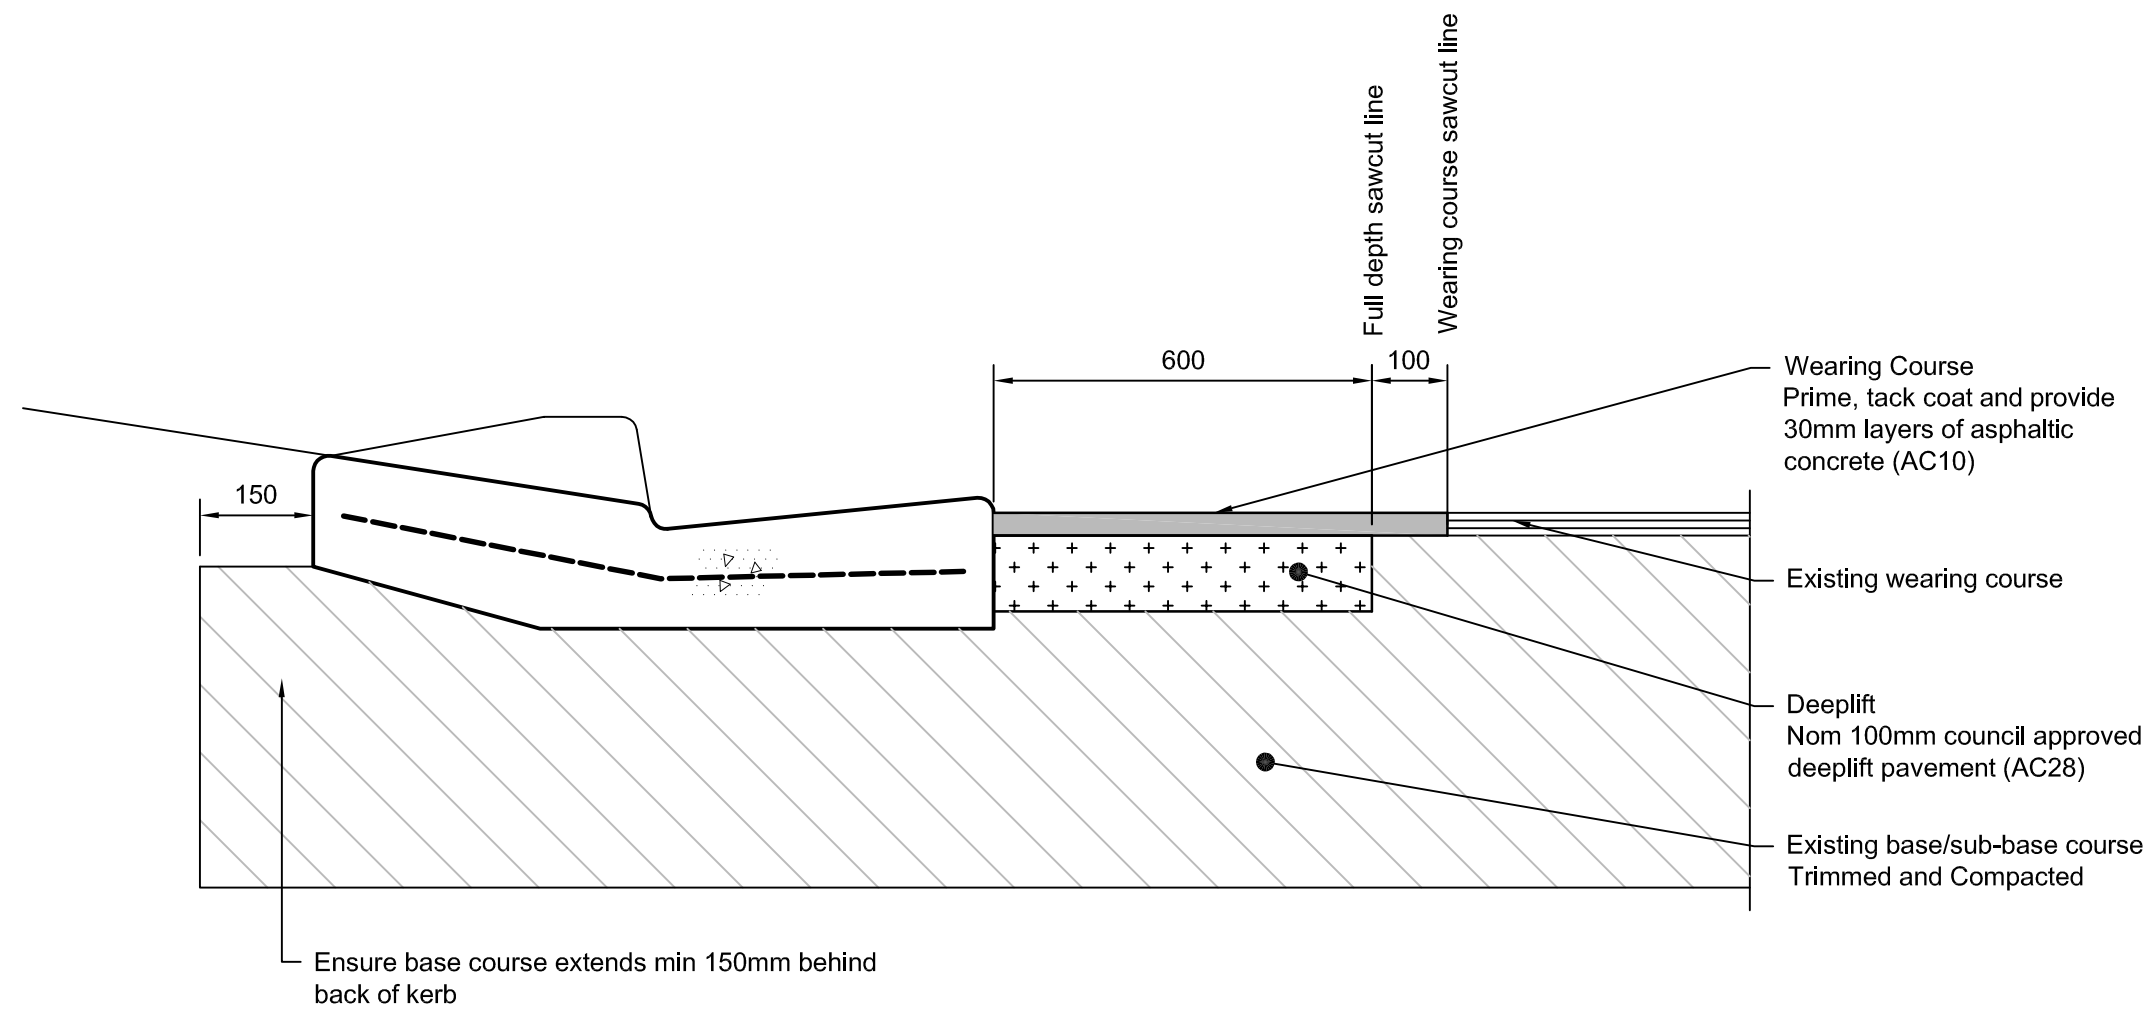

Vehicle Crossing Pavement - Deeplift
1:10

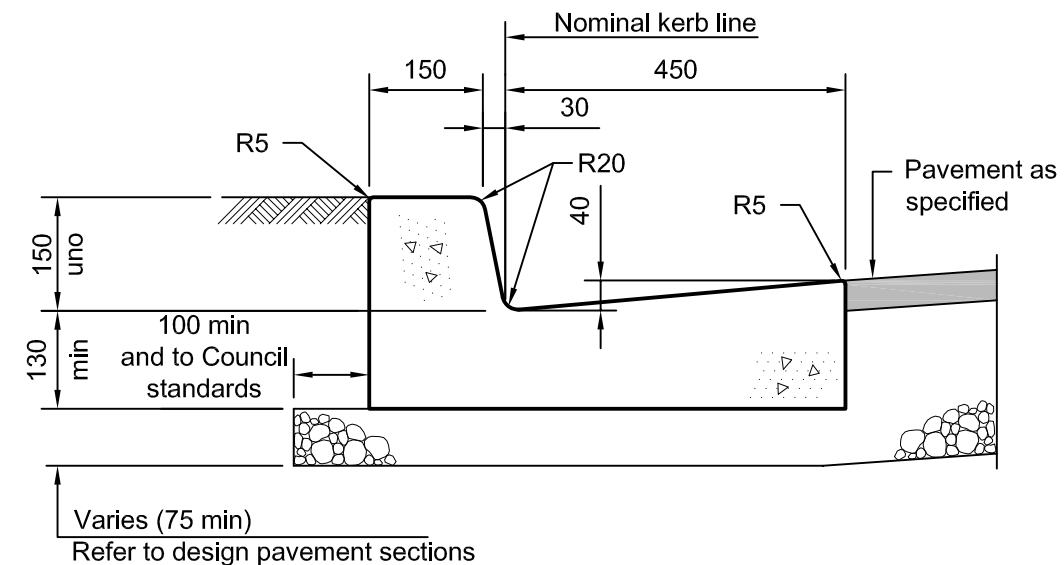


Kerb and Gutter (KG)
1:10

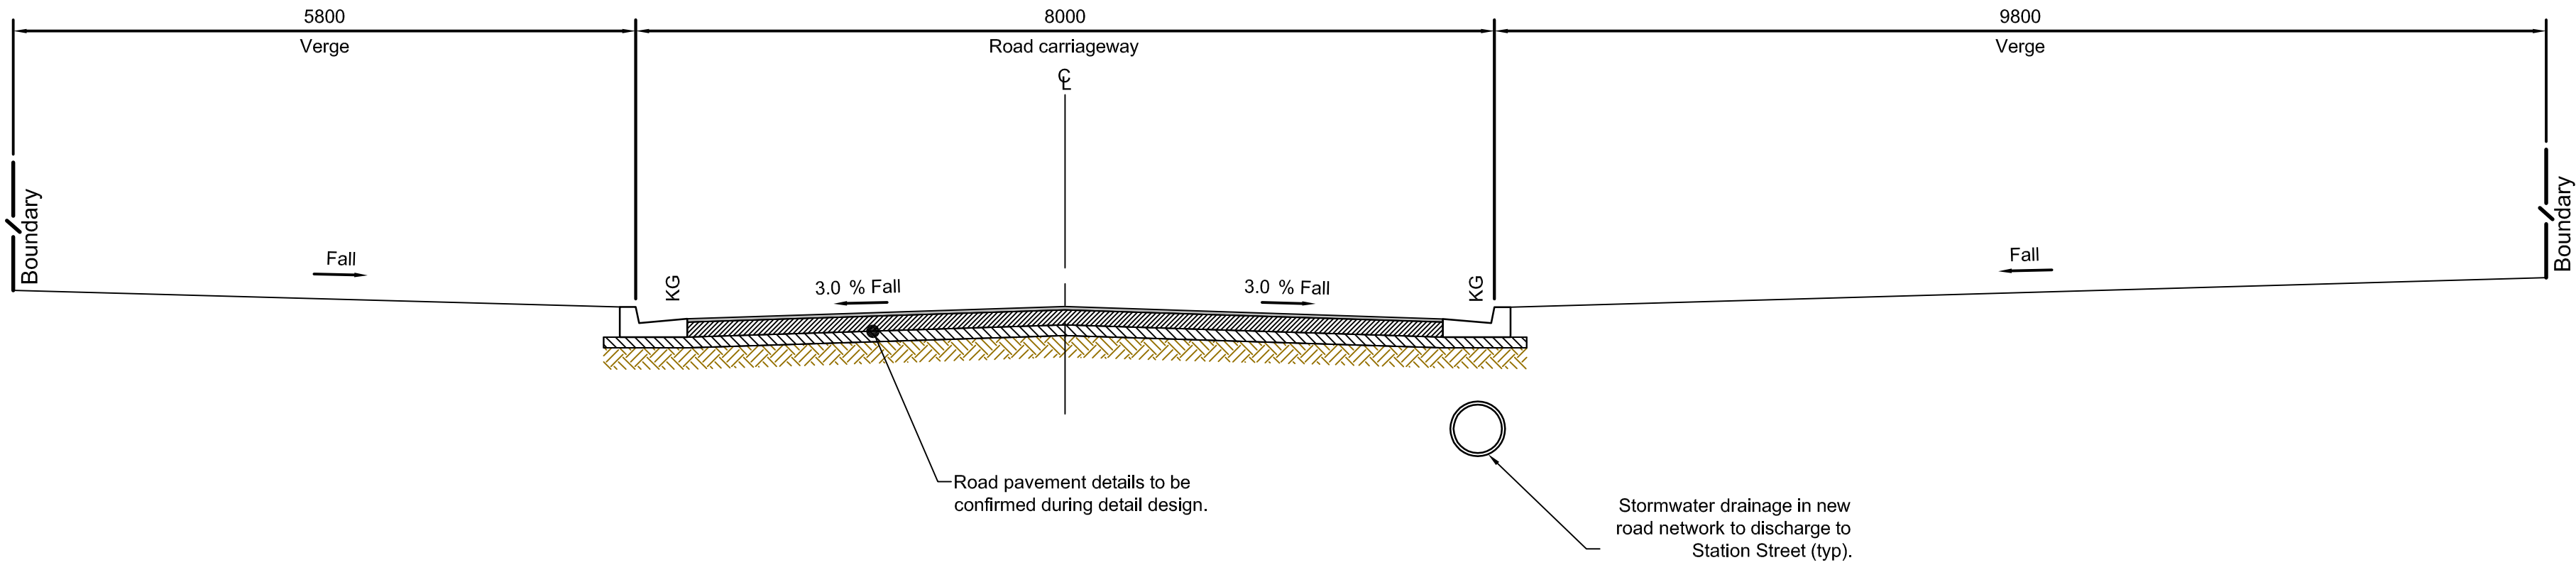

Section 1
1:50

Notes

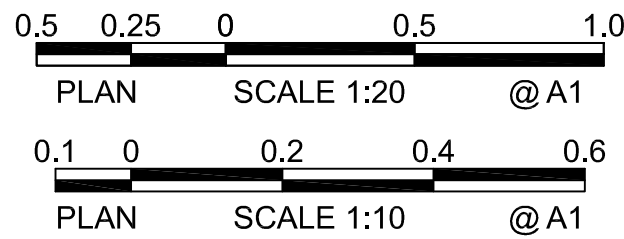

Key to symbols

Reference drawings

P1	31.05.13	AMP	Issued for DA	JG	CJA
Rev	Date	Drawn	Description	Ch'k'd	App'd



Level 3, 90 Phillip Street
Parramatta, NSW 2150
Australia
PO Box 163, Parramatta
NSW 2124, Australia
T +61 (0)2 9891 5044
F +61 (0)2 9891 5386
W www.mottmac.com.au

Client



Title
Masters Home Improvement
Centre
Nepean Green Penrith
Siteworks Details Sheet
Sheet 1

Designed	DR	.	Eng check	JG	.
Drawn	AMP	.	Coordination	JG	.
Dwg check	DR	.	Approved	CJA	.
Scale at A1	As Shown	Status	PRE	Rev	P1

Drawing Number
MMD-310574-C-DR-MA-XX-0030

Preliminary - Not for Construction