

## LEGEND

PRELIMINARY



Level 1, 3-5 Bapstis Street  
Sunny Hills NSW 2010  
Australia


Tel: (61 2) 8332 5600  
Fax: (61 2) 9698 2877  
[www.siteimage.com.au](http://www.siteimage.com.au)

Site Image (NSW) Pty Ltd  
ABN 44 801 262 390

Project:  
150 Epping Road  
Lane Cove

Client: Meriton

**Key Plan:**

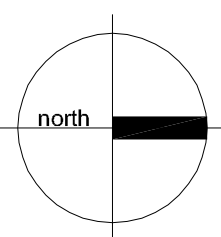

Scale: 1:500 @ A1


Job Number: \_\_\_\_\_

Drawing Number: \_\_\_\_\_


Sheet 1 of 1

0 2 5 10 15 25m


SS13-2629 502 A

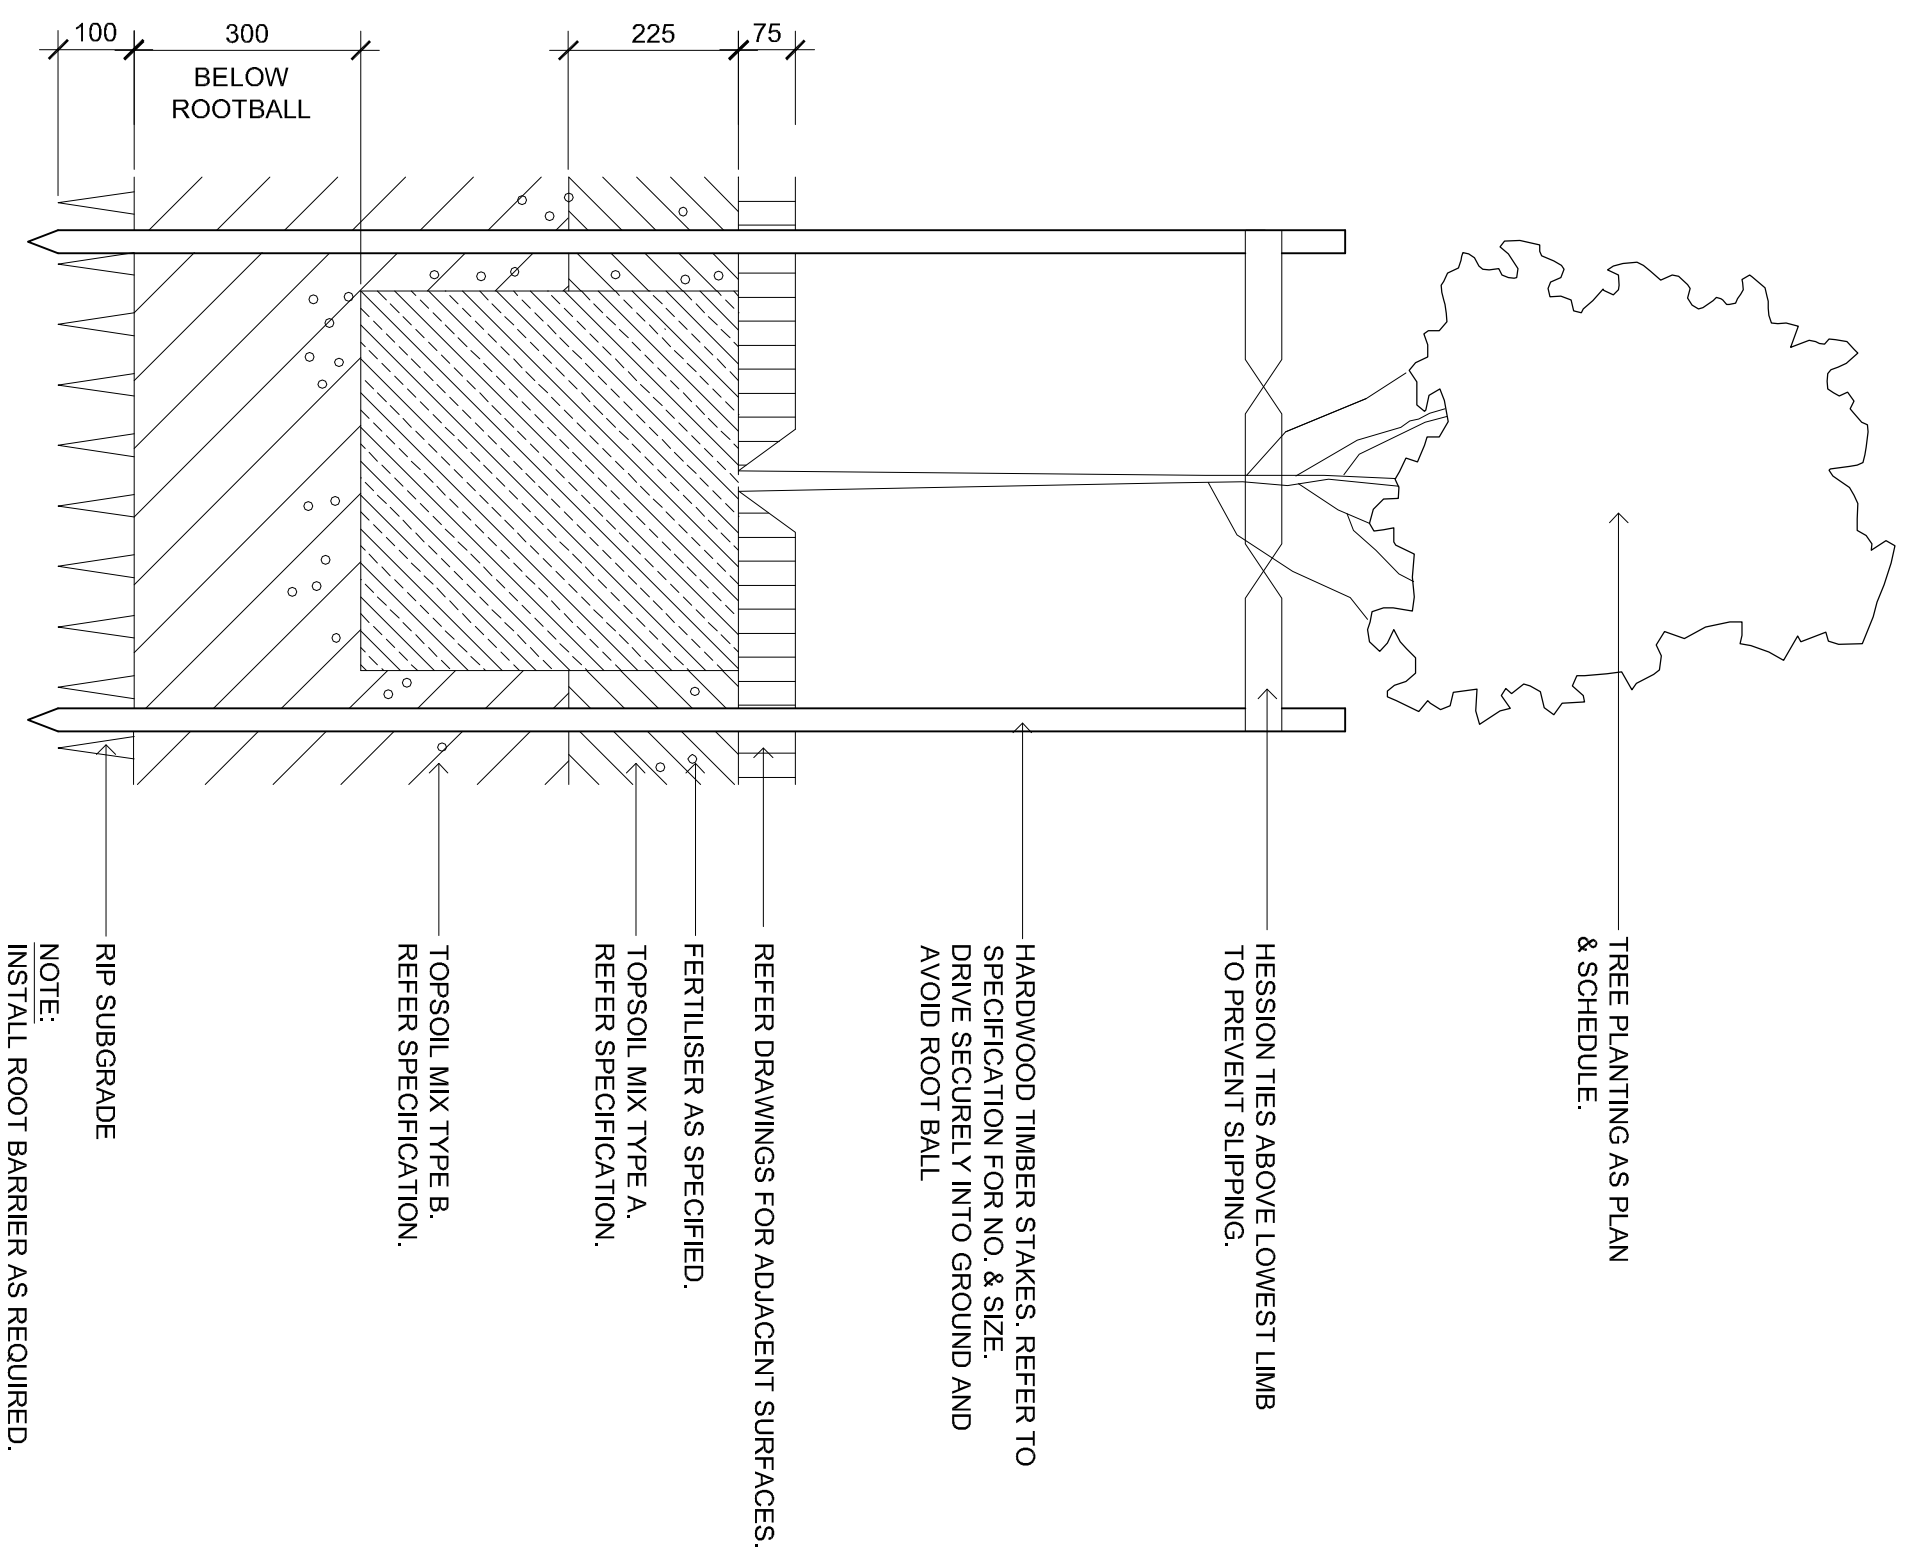


01 75-200L TREE PLANTING ON GRADE  
SCALE 1:10

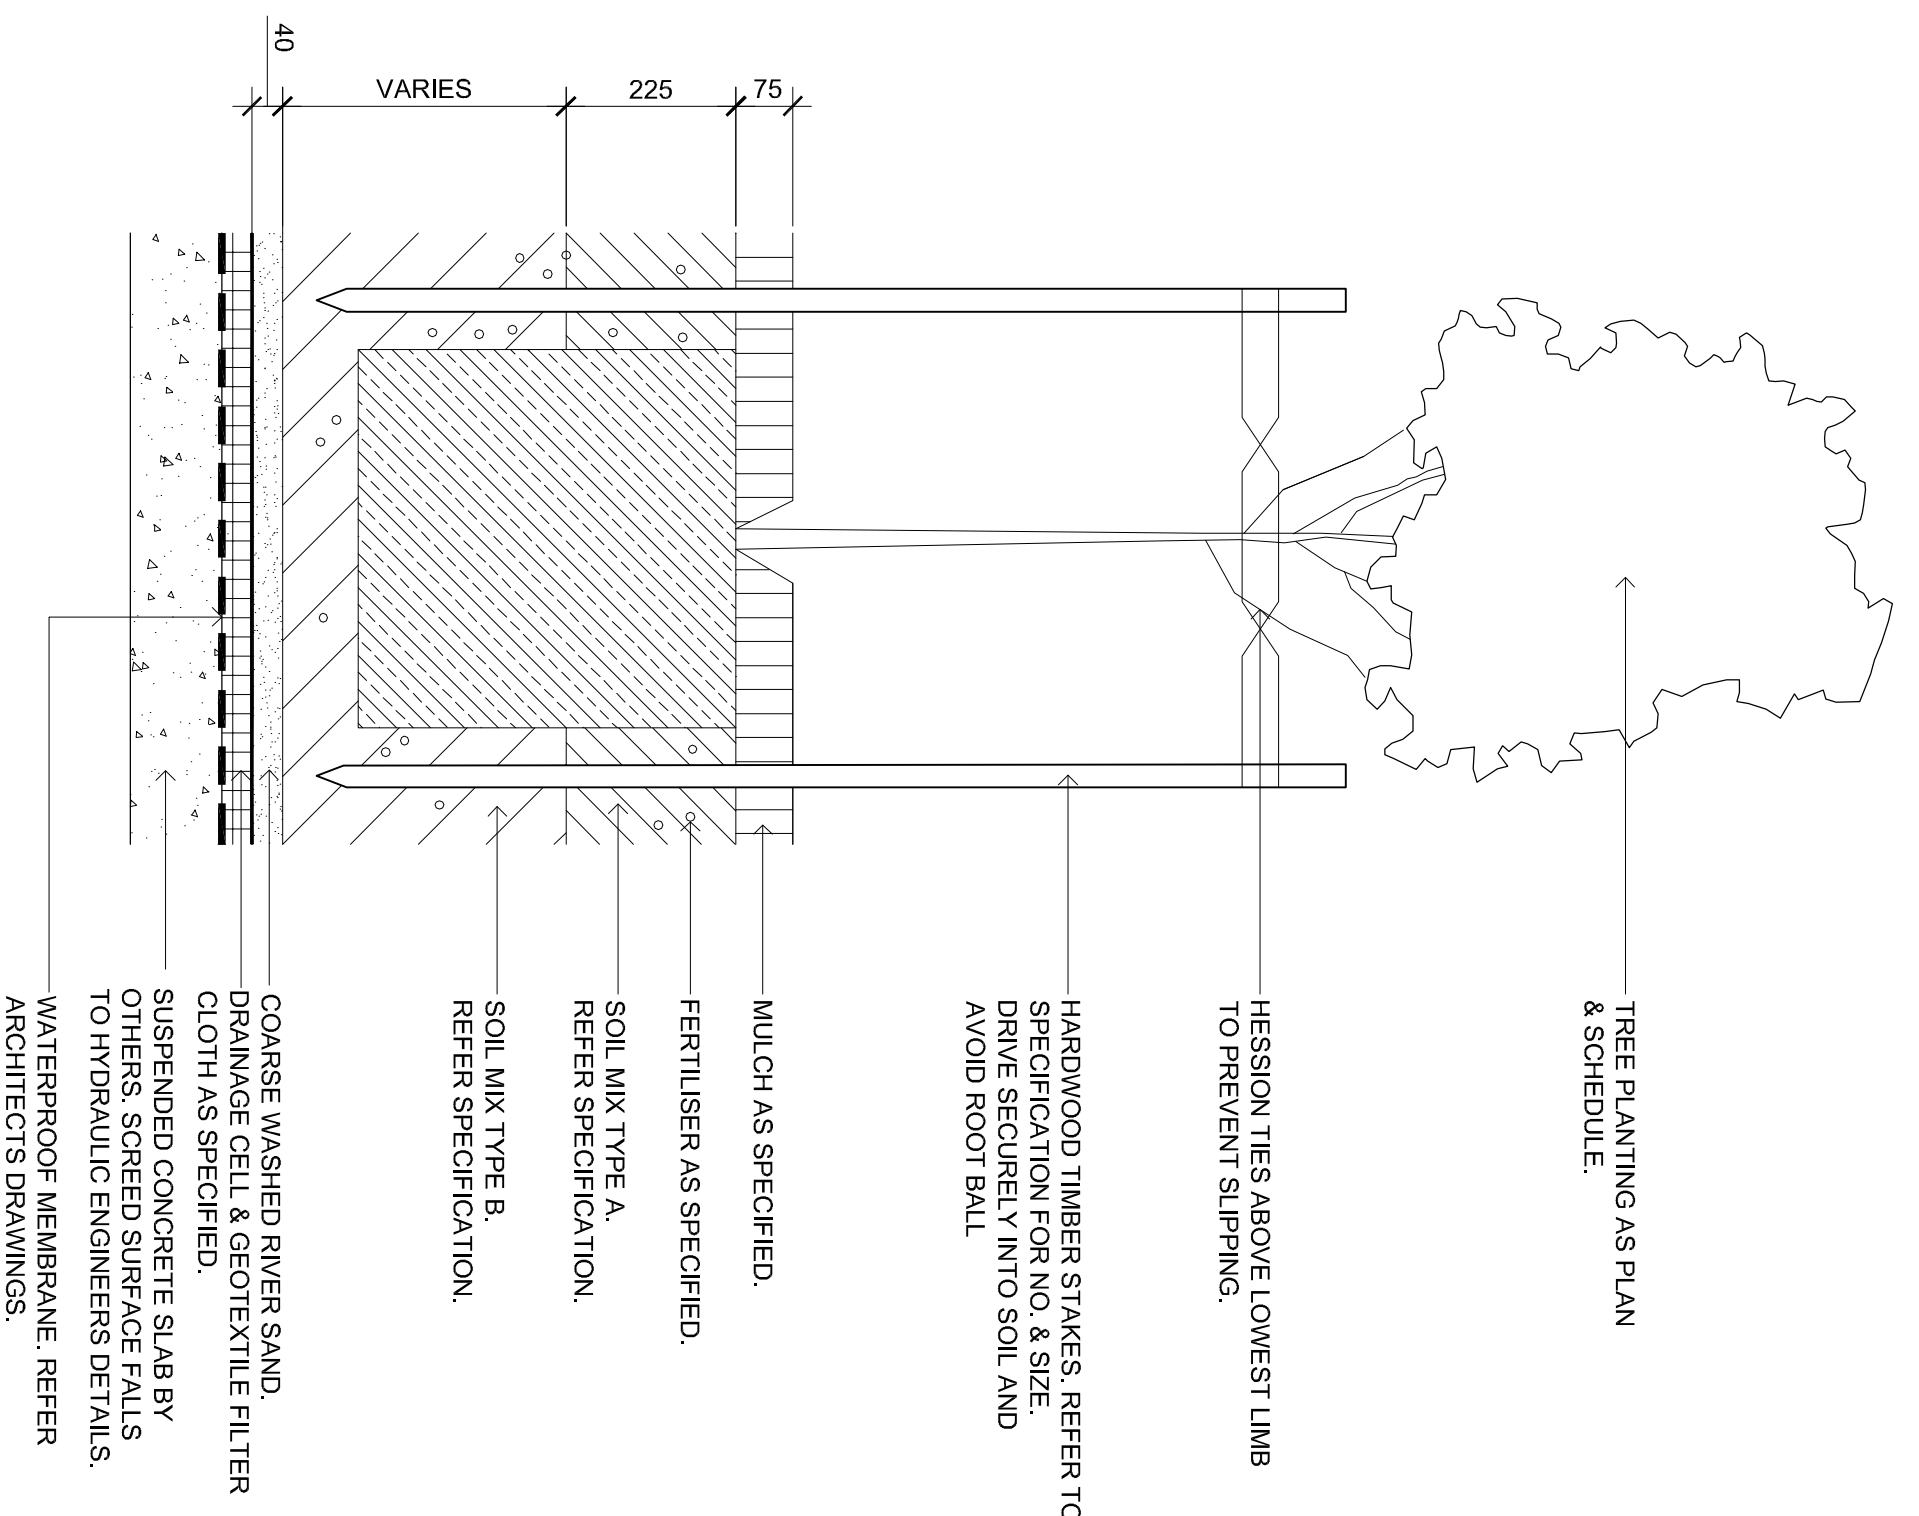


04 75-200L TREE PLANTING ON SLAB  
SCALE 1:10

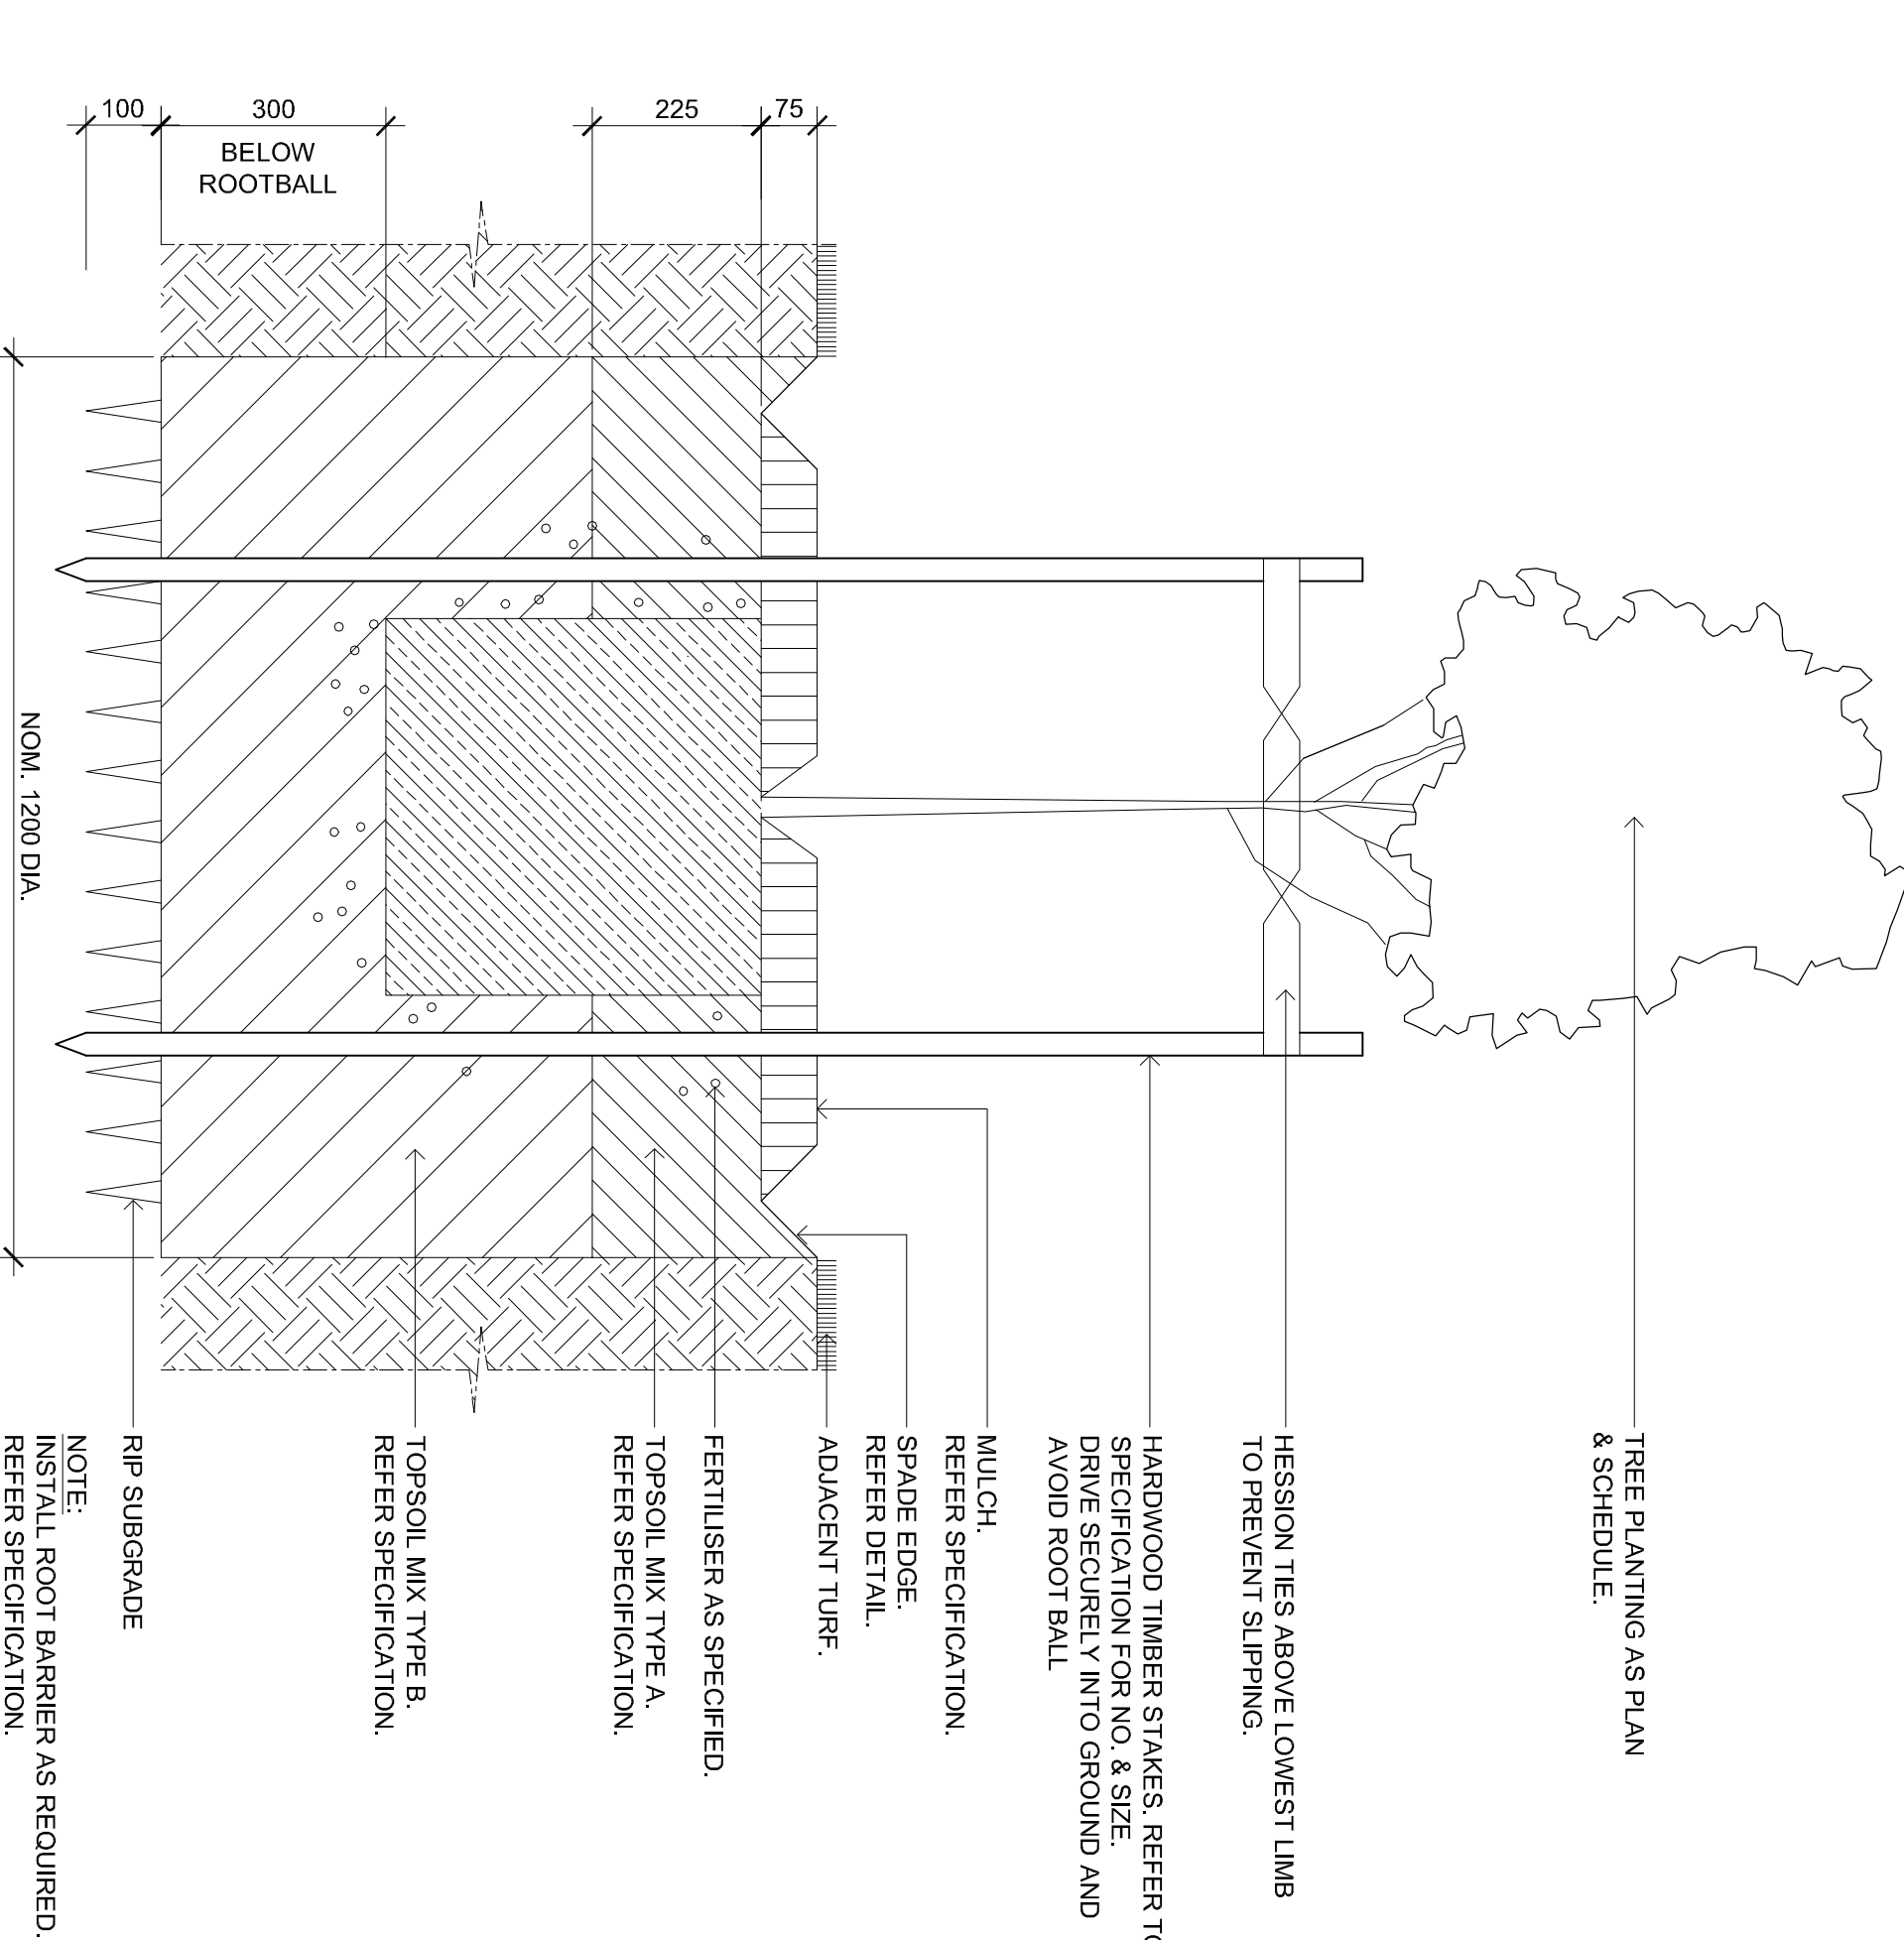


07 75-200L TREE PLANTING IN TURF  
SCALE 1:10

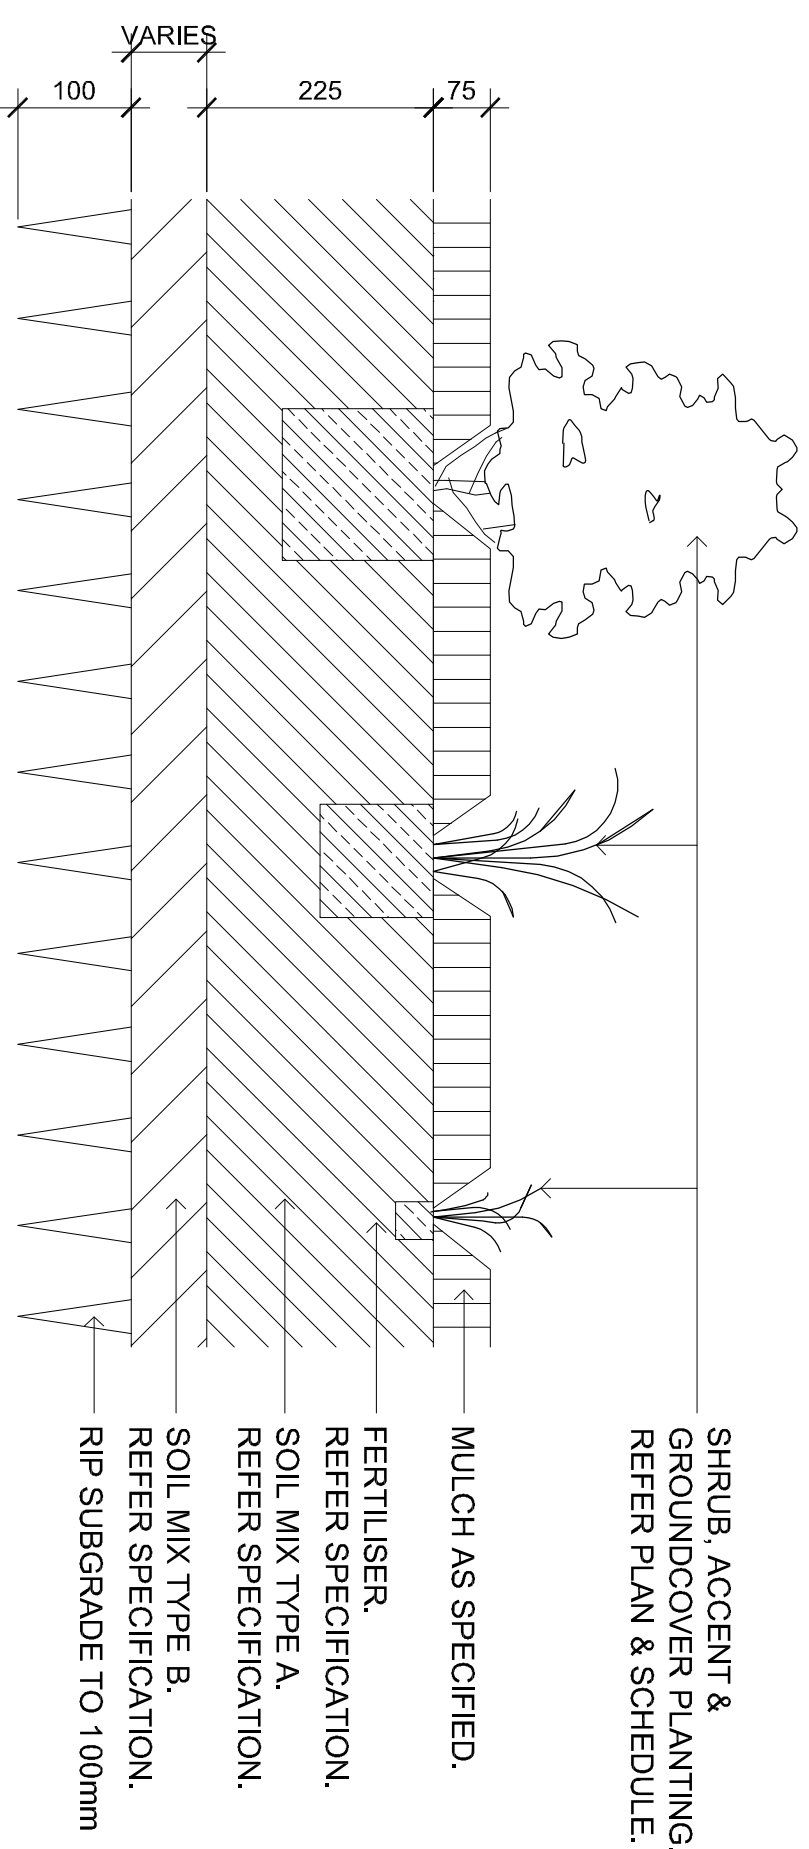


02 SHRUB, ACCENT & GROUND COVER PLANTING ON GRADE  
SCALE 1:10

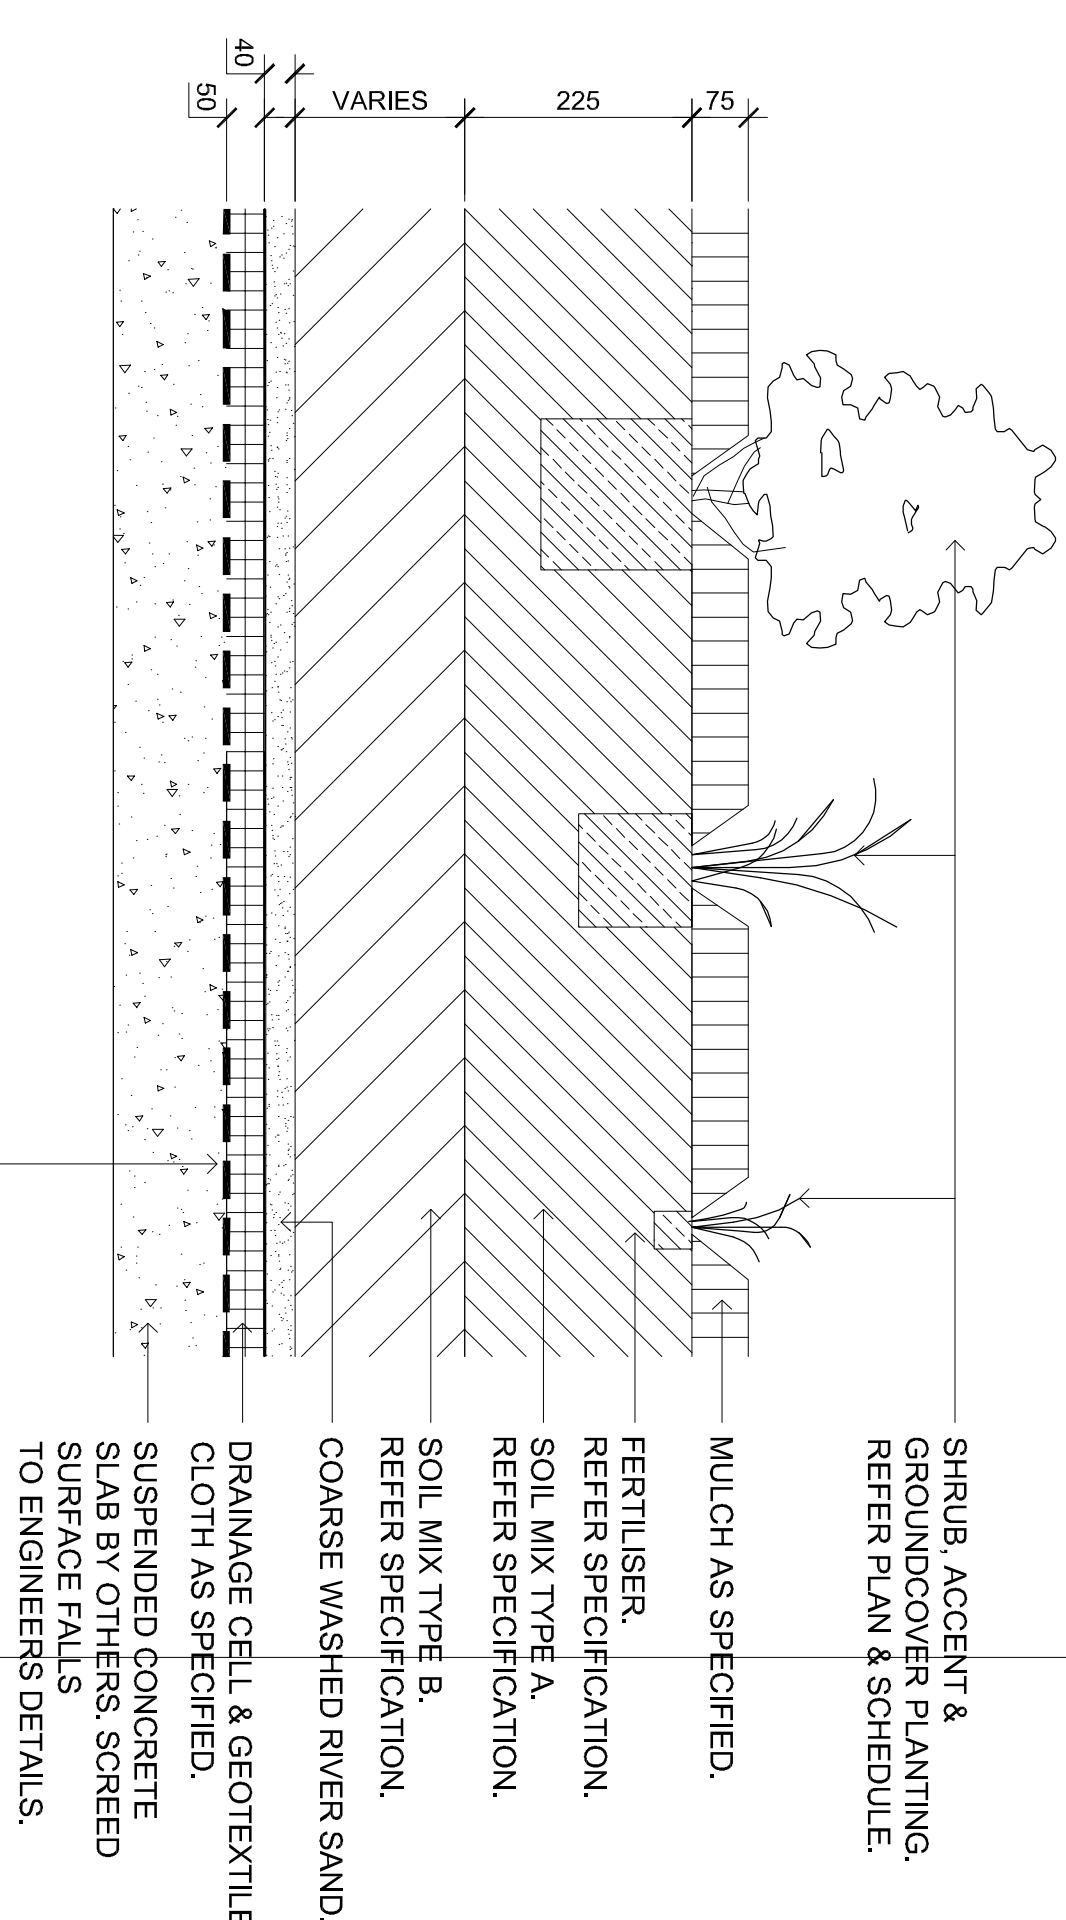


05 SHRUB, ACCENT & GROUND COVER PLANTING ON SLAB  
SCALE 1:10

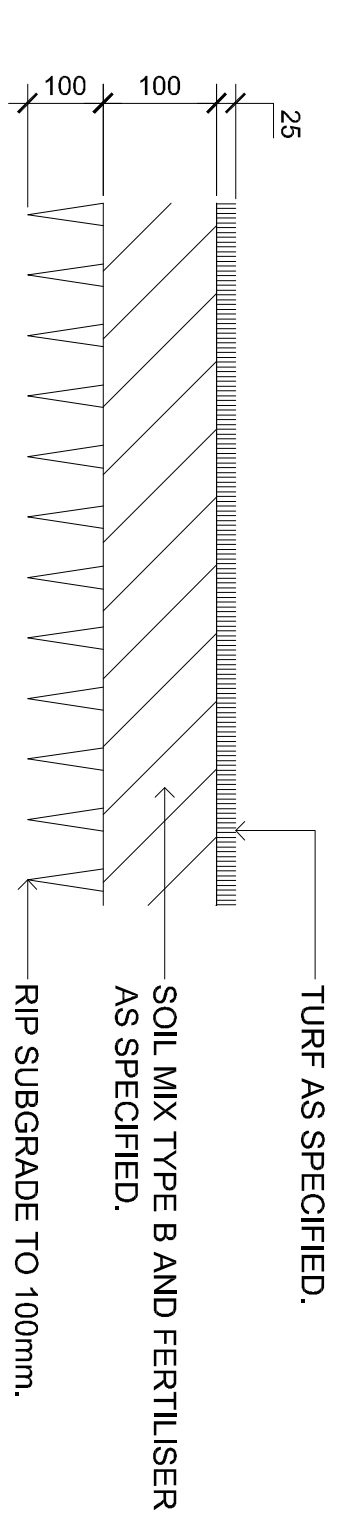

03 TURF ON EVEN GRADE  
SCALE 1:10

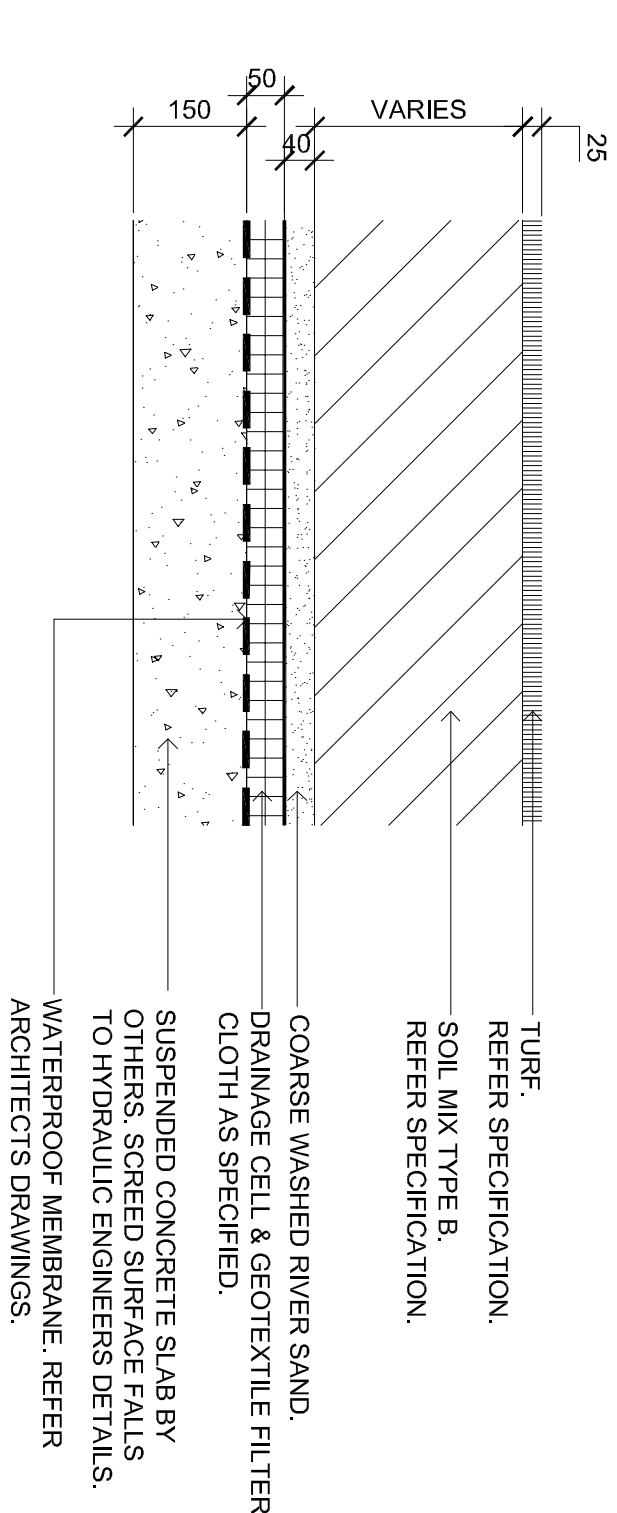

06 TURF ON SUSPENDED SLAB  
SCALE 1:10

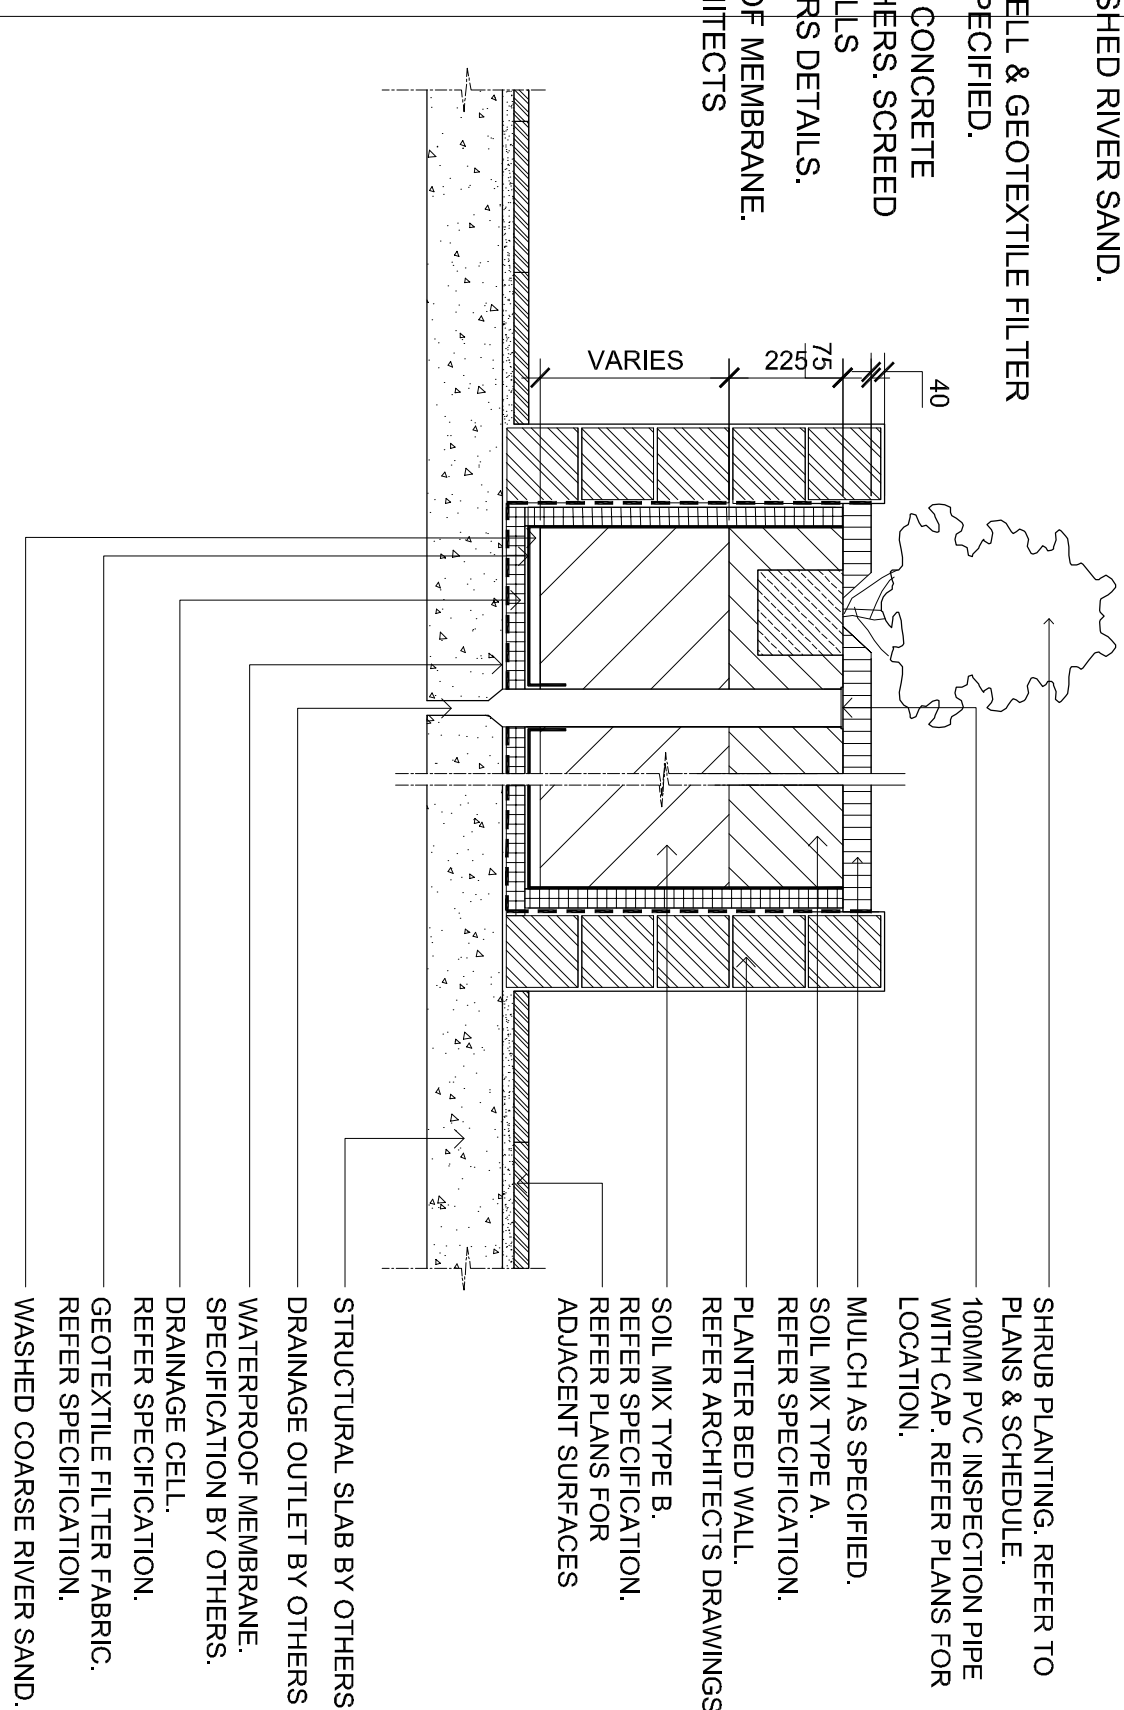

08 TYP. RAISED PLANTER BED ON SUSPENDED SLAB  
SCALE 1:20