




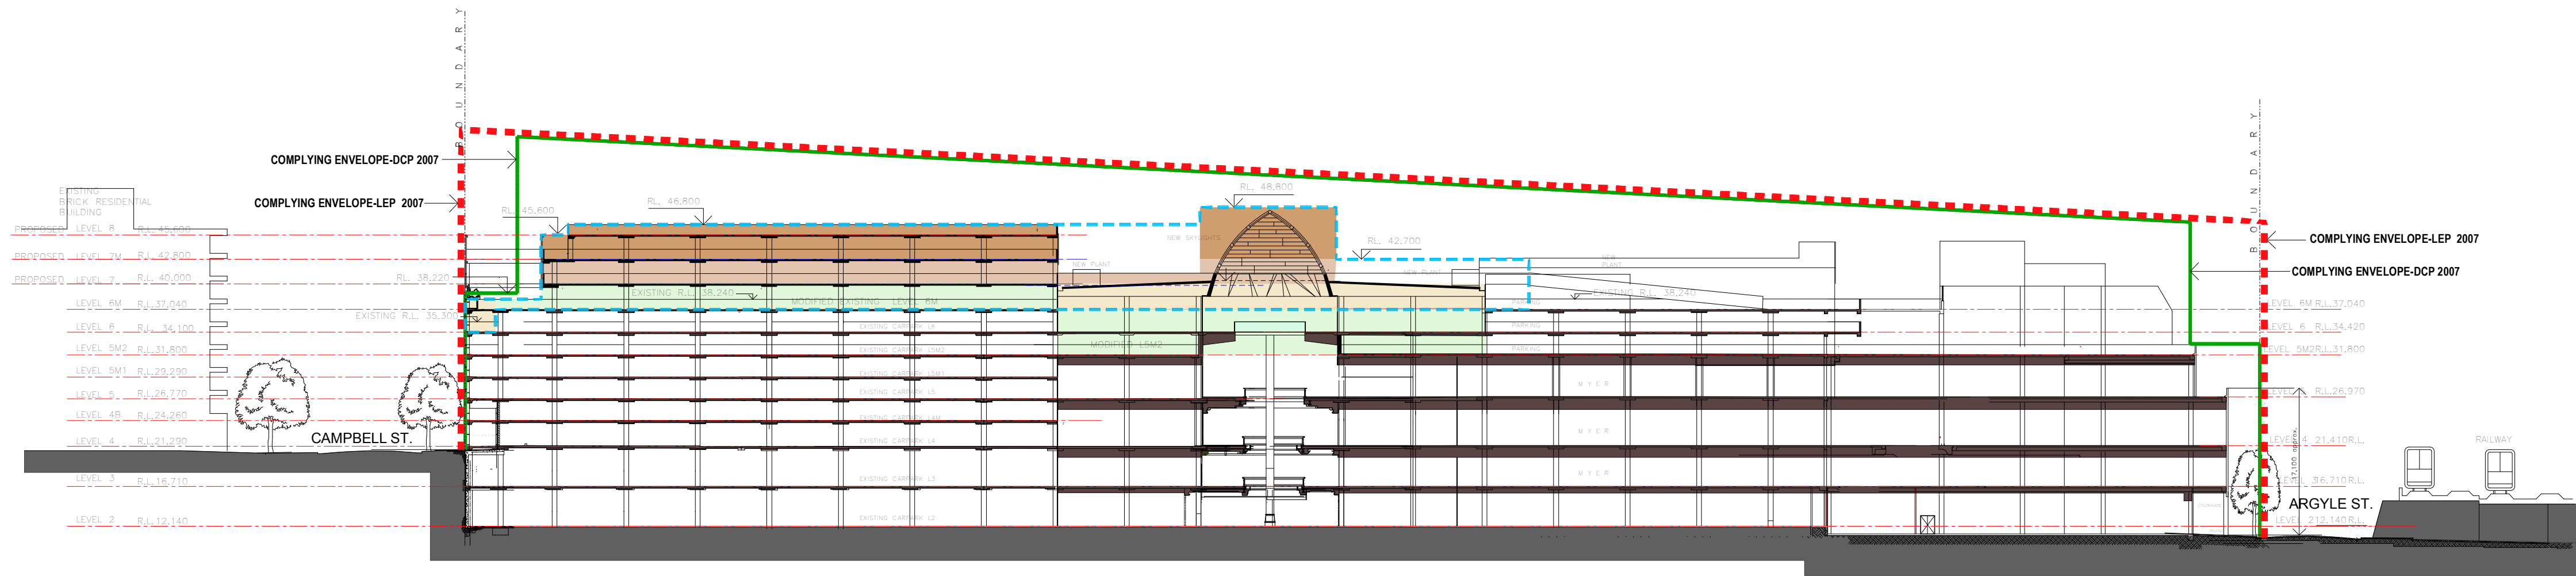

SECTION B-B

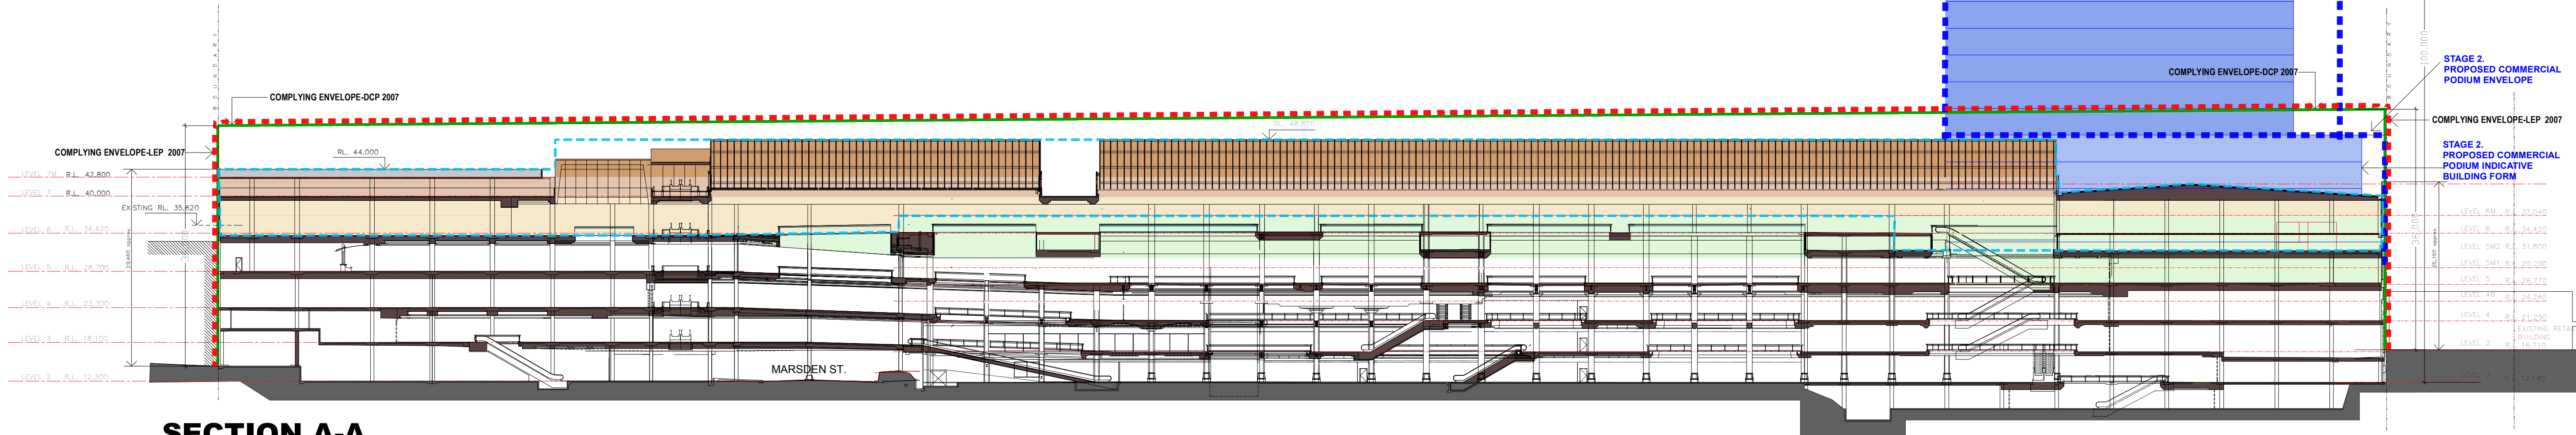

SECTION A-A

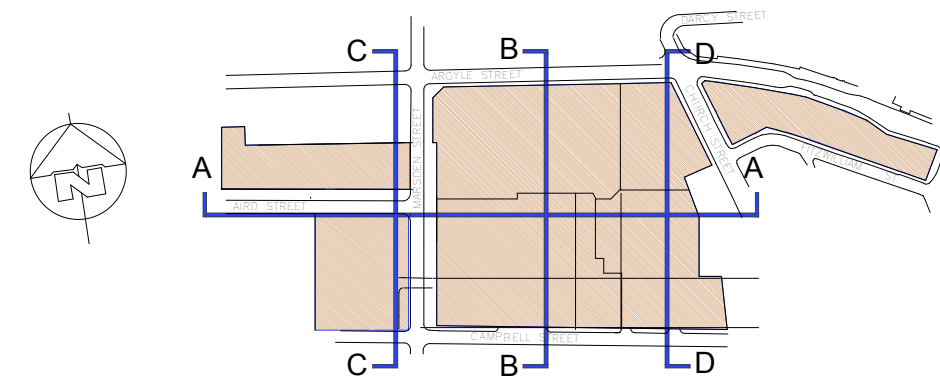

LEGEND

- COMPLYING ENVELOPE -LEP 2007
- COMPLYING ENVELOPE -DCP 2007 (PARRAMATTA CITY CENTRE PLAN)
- STAGE 1 PROPOSED RETAIL / CARPARK EXTENSIONS ENVELOPE
- STAGE 1 PROPOSED RETAIL / CARPARK EXTENSIONS INDICATIVE BUILDING FORM MAX. RL. 41.800
- STAGE 1 PROPOSED RETAIL / CARPARK EXTENSIONS INDICATIVE BUILDING FORM MAX. RL. 44.000
- STAGE 1 PROPOSED RETAIL / CARPARK EXTENSIONS INDICATIVE BUILDING FORM MAX. RL. 48.800
- STAGE 1 ALTERATIONS WITHIN EXISTING BUILDING

STAGE 2 LEGEND

- STAGE 2 PROPOSED COMMERCIAL TOWER ENVELOPE
- STAGE 2 PROPOSED COMMERCIAL TOWER (INDICATIVE BUILDING FORM) MAX. RL. 112.140
- STAGE 2 PROPOSED COMMERCIAL PODIUM (INDICATIVE BUILDING FORM) MAX. RL. 49.000