


FIGURE 2

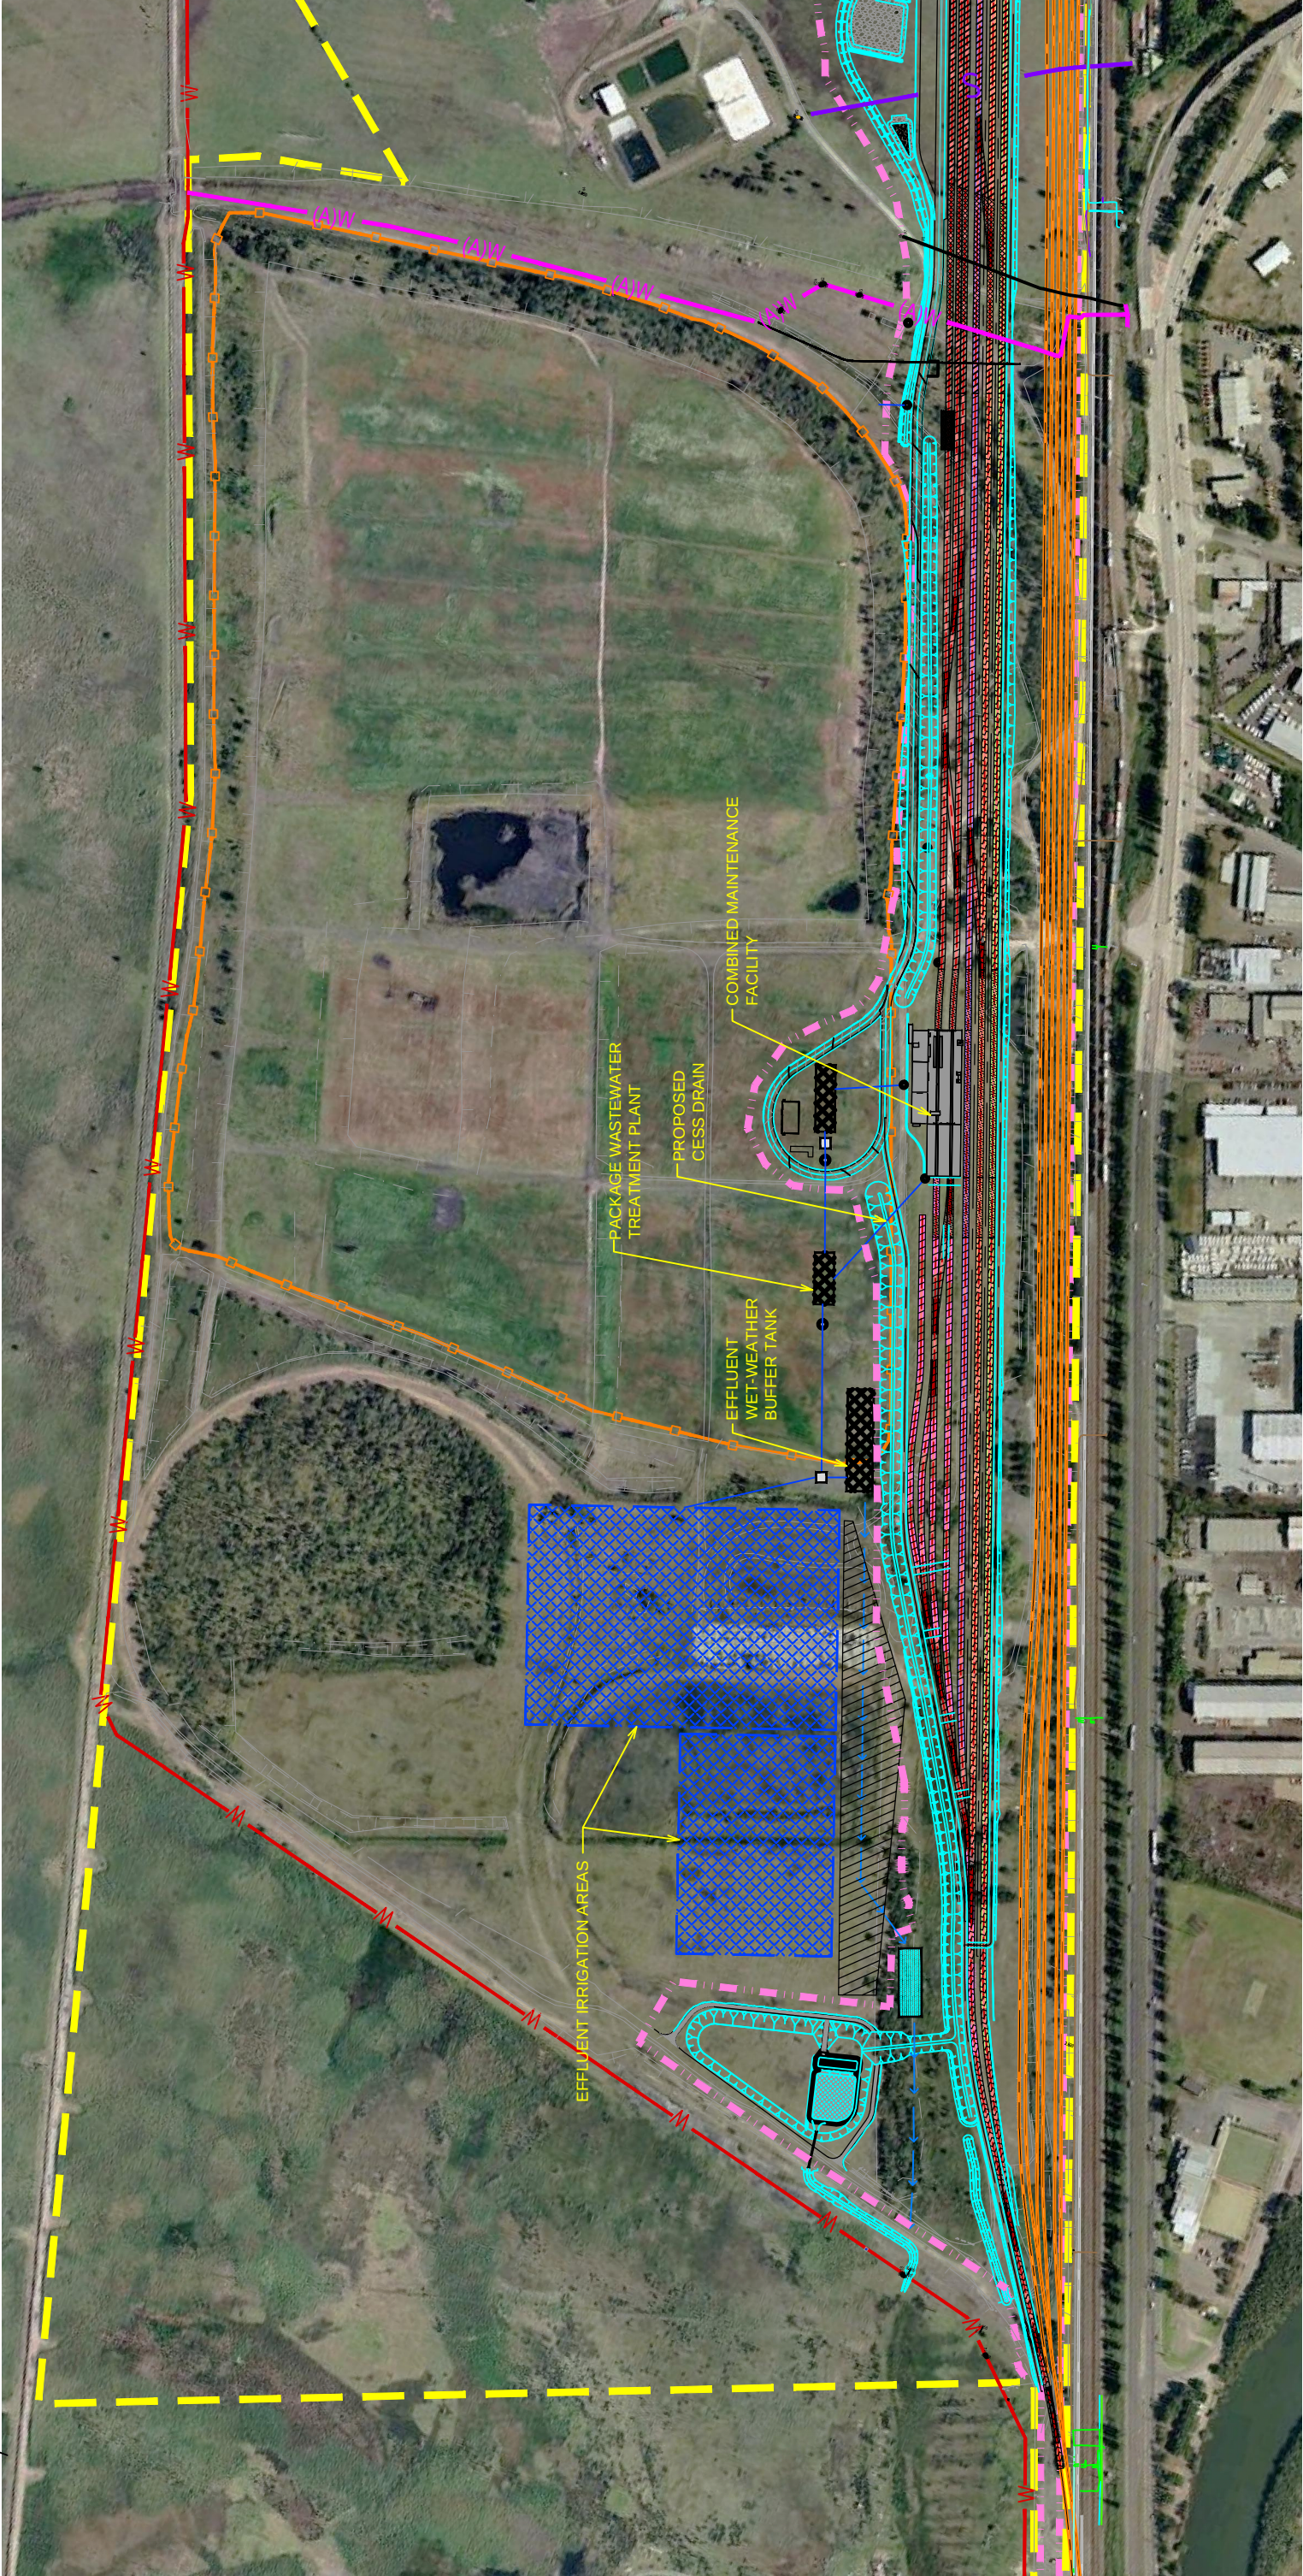

LEGEND

- | | | | |
|--|---|--|-------------------------------------|
| | TRAIN SUPPORT FACILITY BOUNDARY | | PROPOSED ARTC RELIEF ROADS (TRACKS) |
| | PROPERTY BOUNDARY | | COAL TAILINGS STOCKPILE EXTENTS |
| | WATER RECYCLING & WASTEWATER TREATMENT SYSTEM | | PROPOSED WASTEWATER DRAINAGE LINE |
| | HWC PROPOSED WATER MAIN | | PROPOSED RISING MAIN |
| | EXISTING WATER MAIN | | |


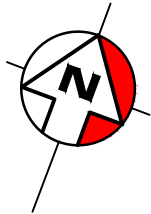


FIGURE 2

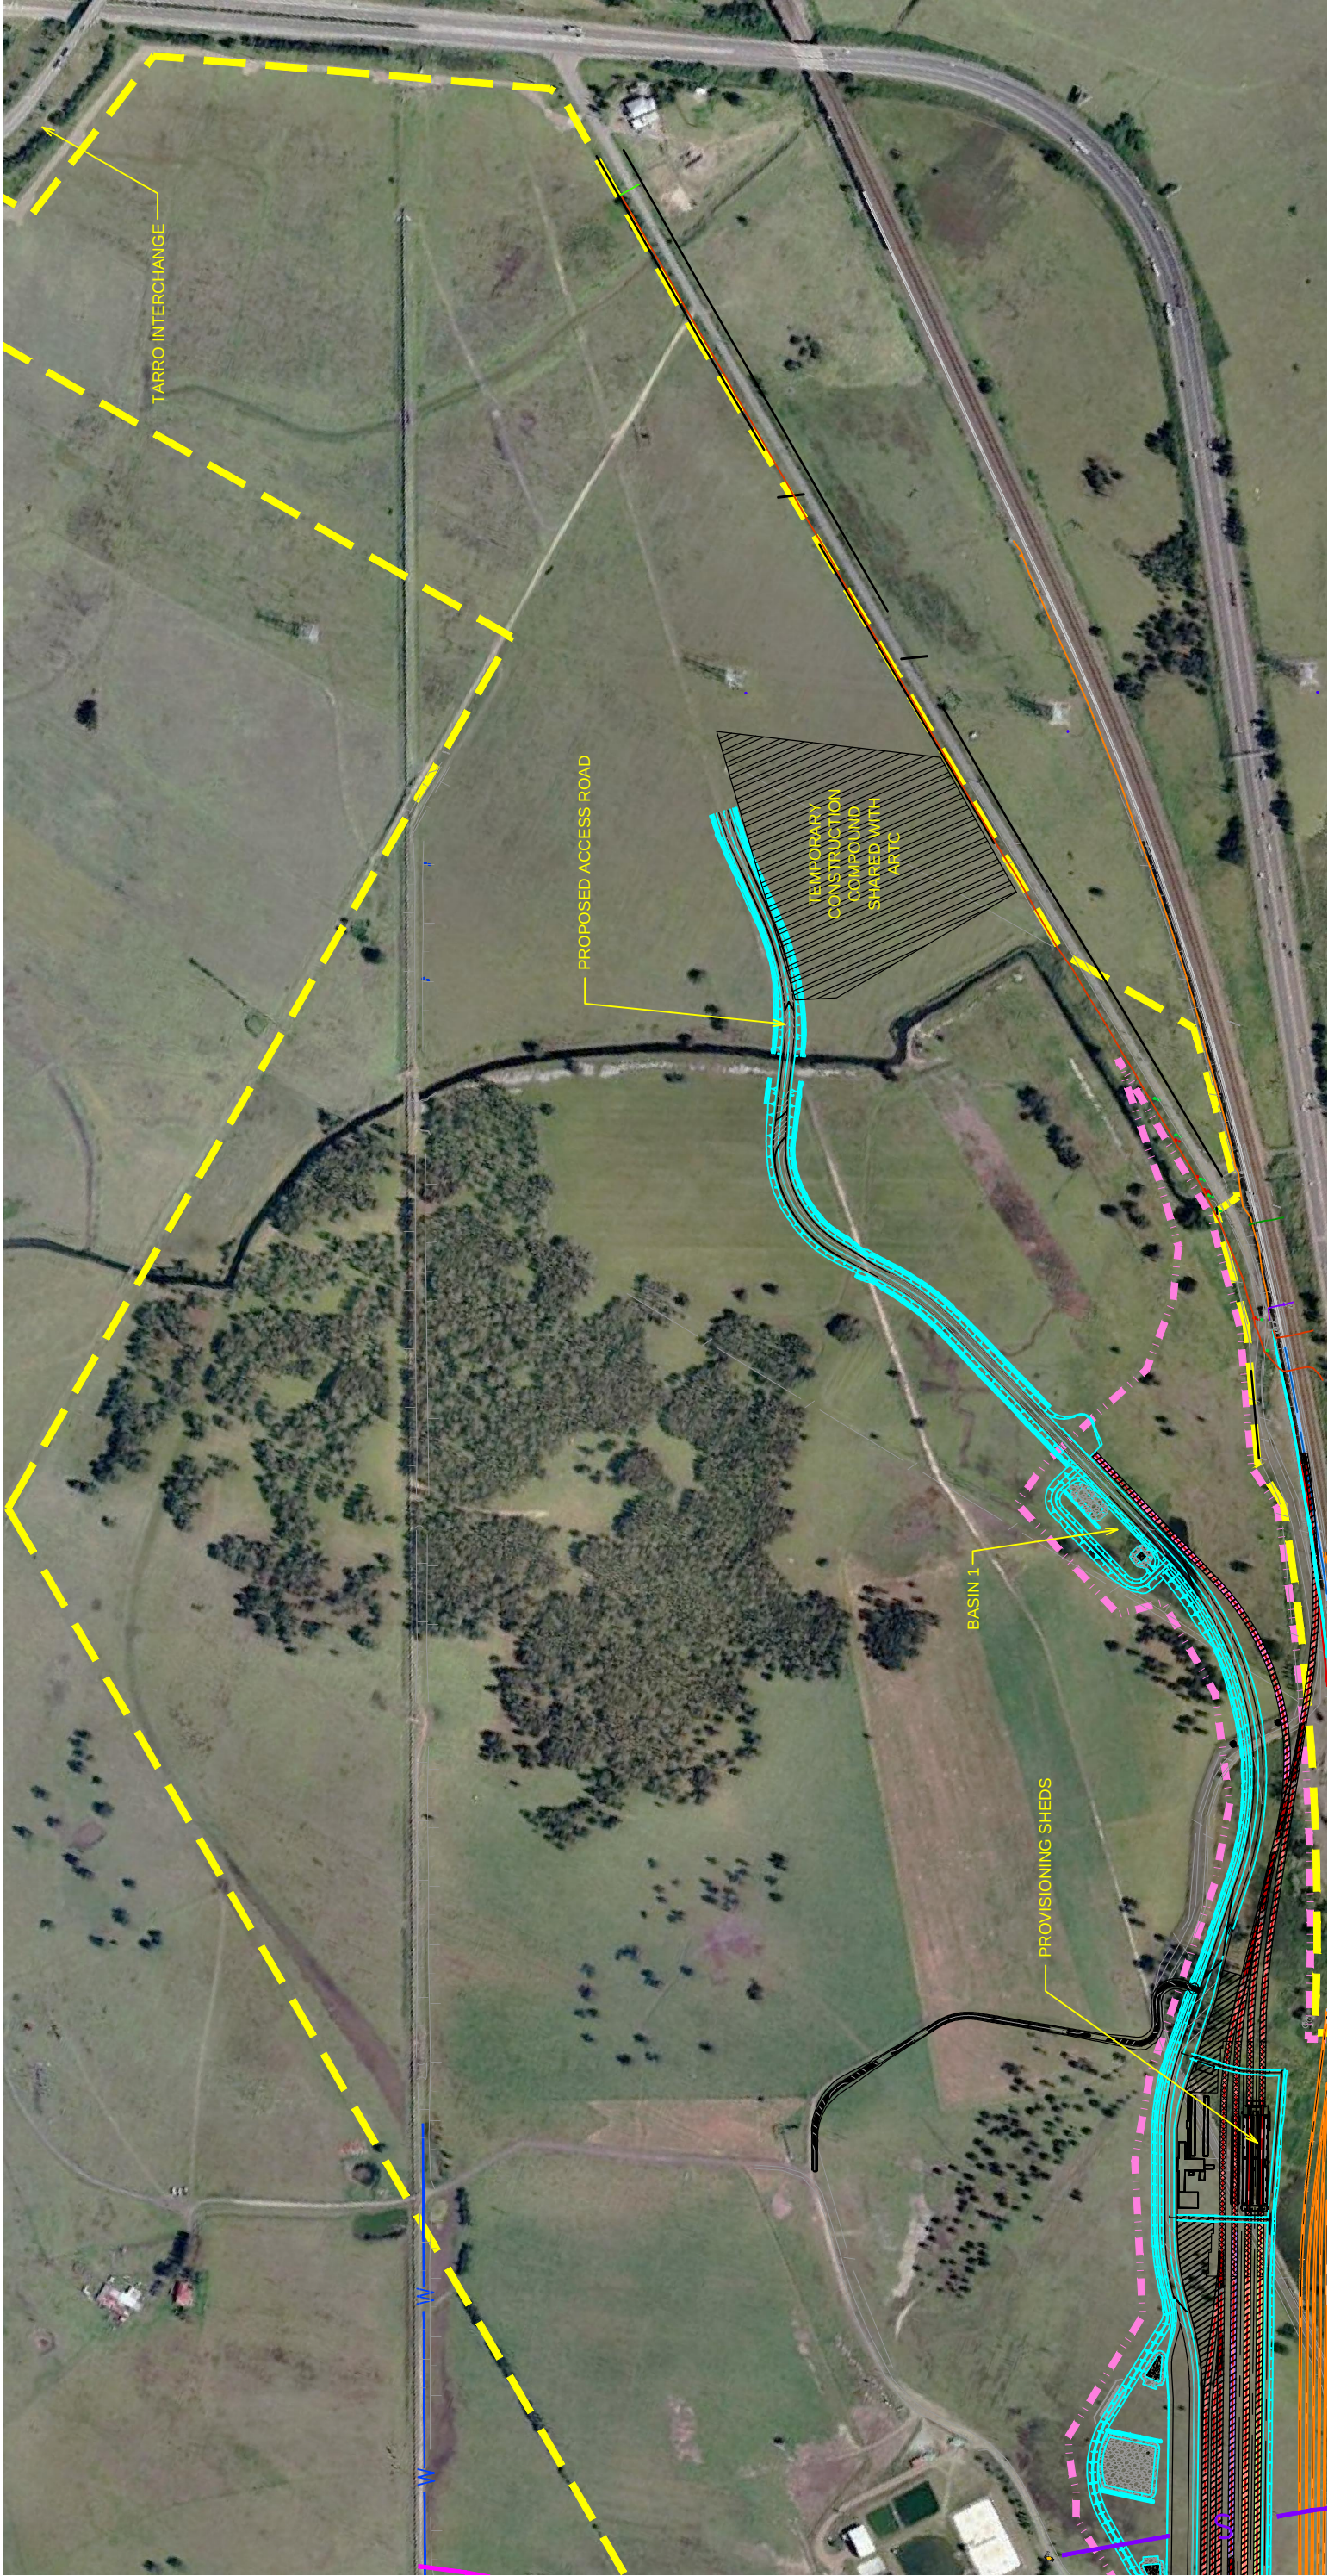

- LEGEND**
- TRAIN SUPPORT FACILITY BOUNDARY
 - PROPERTY BOUNDARY
 - WATER RECYCLING & WASTEWATER TREATMENT SYSTEM
 - TRUCK SHAKEDOWN AND WASHDOWN BAY (IF REQUIRED)