
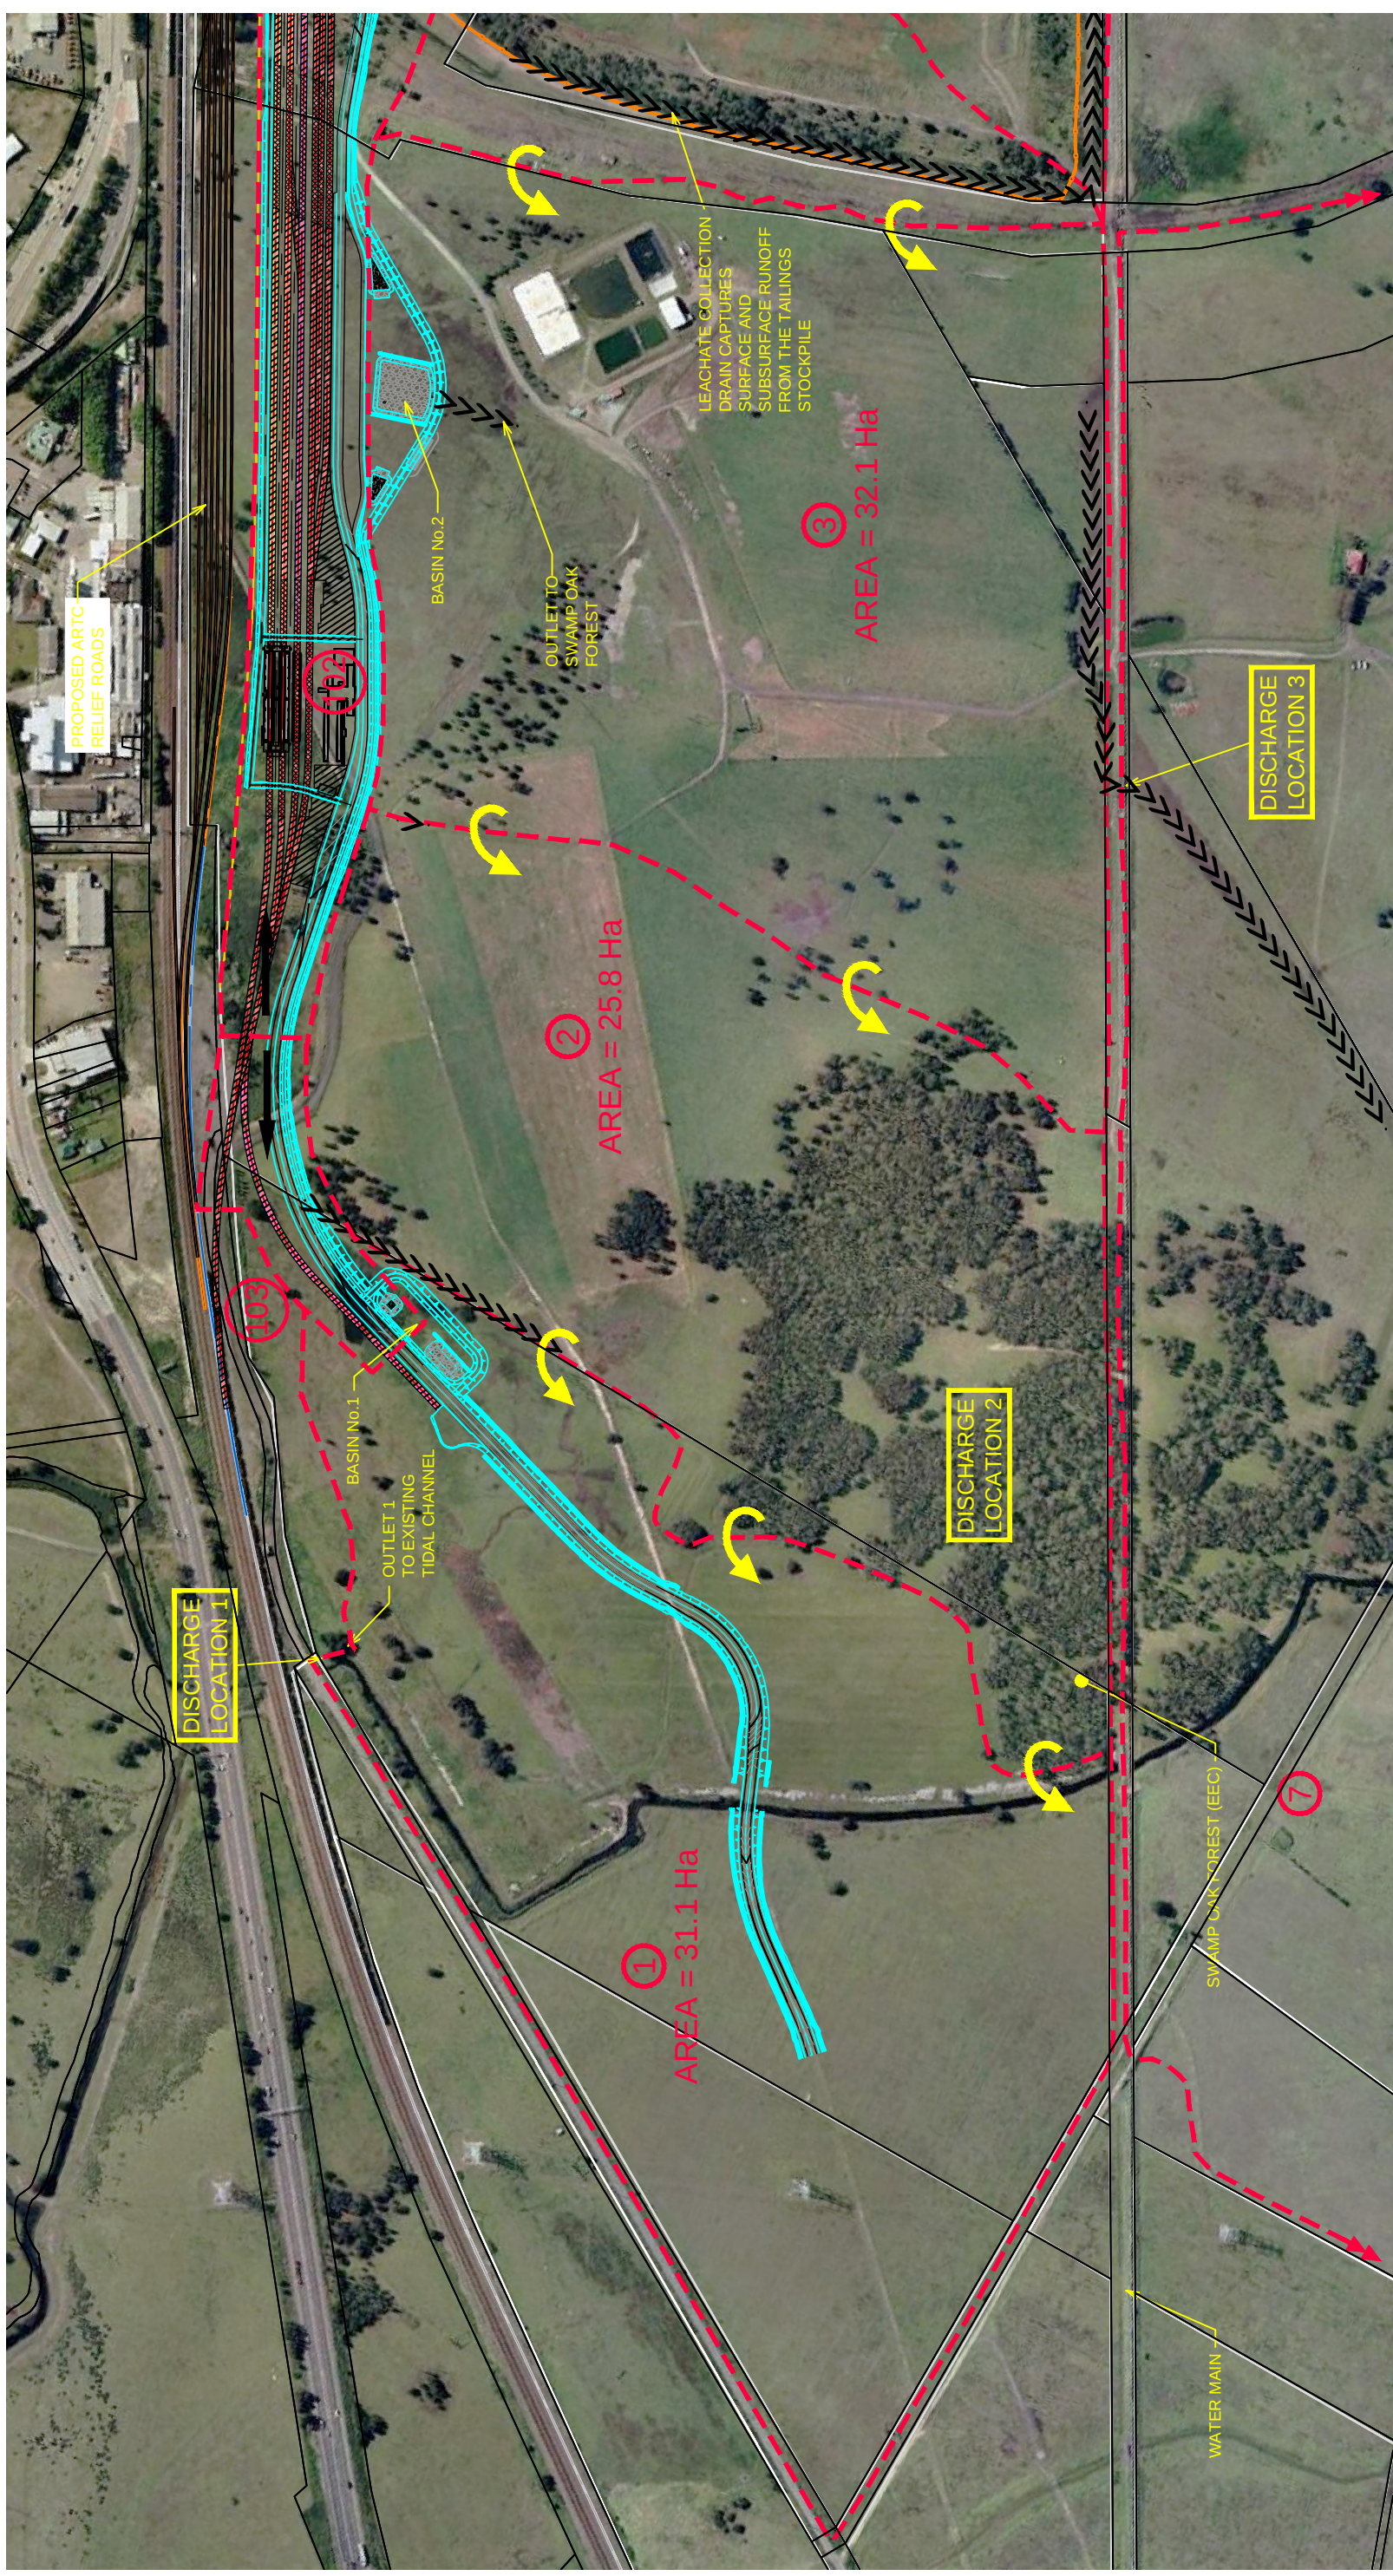


FIGURE 4

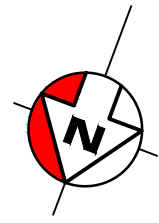

LEGEND

	CATCHMENT BOUNDARY		PROPOSED OVERLAND FLOW DIRECTION		WATER QUALITY CONTROL POND
	EXISTING SWALE		OVERFLOW TO ADJACENT CATCHMENT		
	SUB-CATCHMENT NUMBER		SIGNIFICANT DISCHARGE LOCATION		
			COAL TAILINGS STOCKPILE EXTENTS		

0 200m
1:5000

WorleyParsons
resources & energy

This figure is licensed by Google Earth for WorleyParsons use only. WorleyParsons is not permitted to grant a licence to use this figure. This figure is not to be copied or distributed without the appropriate licence from Google Earth. Contours & Cadastre (Copyright) Dept Lands, 2009.

PROPOSED HYDROLOGY
TRAIN SUPPORT FACILITY
SHEET 1 OF 2

w:\Infrastructure\Projects\301020\301020-04881 Hexham Train Support Facility\Data In\13-04-04 Original Files From Newcastle\Drawings and xrefs\FIG 4_PROPOSED HYDROLOGY.dwg
10/04/2013

