



ARCHITECT

MBMO

MORRIS BRAY MARTIN OLLMANN
188 Willoughby Rd
Crows Nest NSW 2065 Australia
ABN 90 150 671 051
T +61 2 9439 6622
info@mbmo.com.au
www.mbmo.com.au
NSW Architects Registration Board Nominated Architects: Terry Morris 3354 Garry Bray 3555

DEVELOPMENT MANAGER/CLIENT

**SYDNEY ADVENTIST
HOSPITAL**

PROJECT

EDUCATION CENTRE - STAGE 2
185 FOX VALLEY RD
WAHROONGA

PROJECT NORTH

DRAWING NAME:

WEST PERSPECTIVES 1 OF 2 2017 -DA-020

DRAWING NUMBER

2017 -DA-020

ISSUE

N/A

SCALE
NA

DRAWN
@A3

QA
SdO

PLOT DATE

27/06/2013

12017 DA 01c.pln



ARCHITECT

MBMO

MORRIS BRAY MARTIN OLLMANN
188 Willoughby Rd
Crows Nest NSW 2065 Australia
ABN 90 150 671 051
T +61 2 9439 6622
info@mbmo.com.au
www.mbmo.com.au
NSW Architects Registration Board Nominated Architects; Terry Morris 3354 Garry Bray 3555

DEVELOPMENT MANAGER/CLIENT

**SYDNEY ADVENTIST
HOSPITAL**

PROJECT

EDUCATION CENTRE - STAGE 2
185 FOX VALLEY RD
WAHROONGA

PROJECT NORTH

DRAWING NAME:

WEST PERSPECTIVES 2 OF 2017 -DA-021

DRAWING NUMBER

ISSUE

N/A


SCALE
NA

DRAWN
@A3


QA
SdO

PLOT DATE
27/06/2013

12017 DA 01c.pln

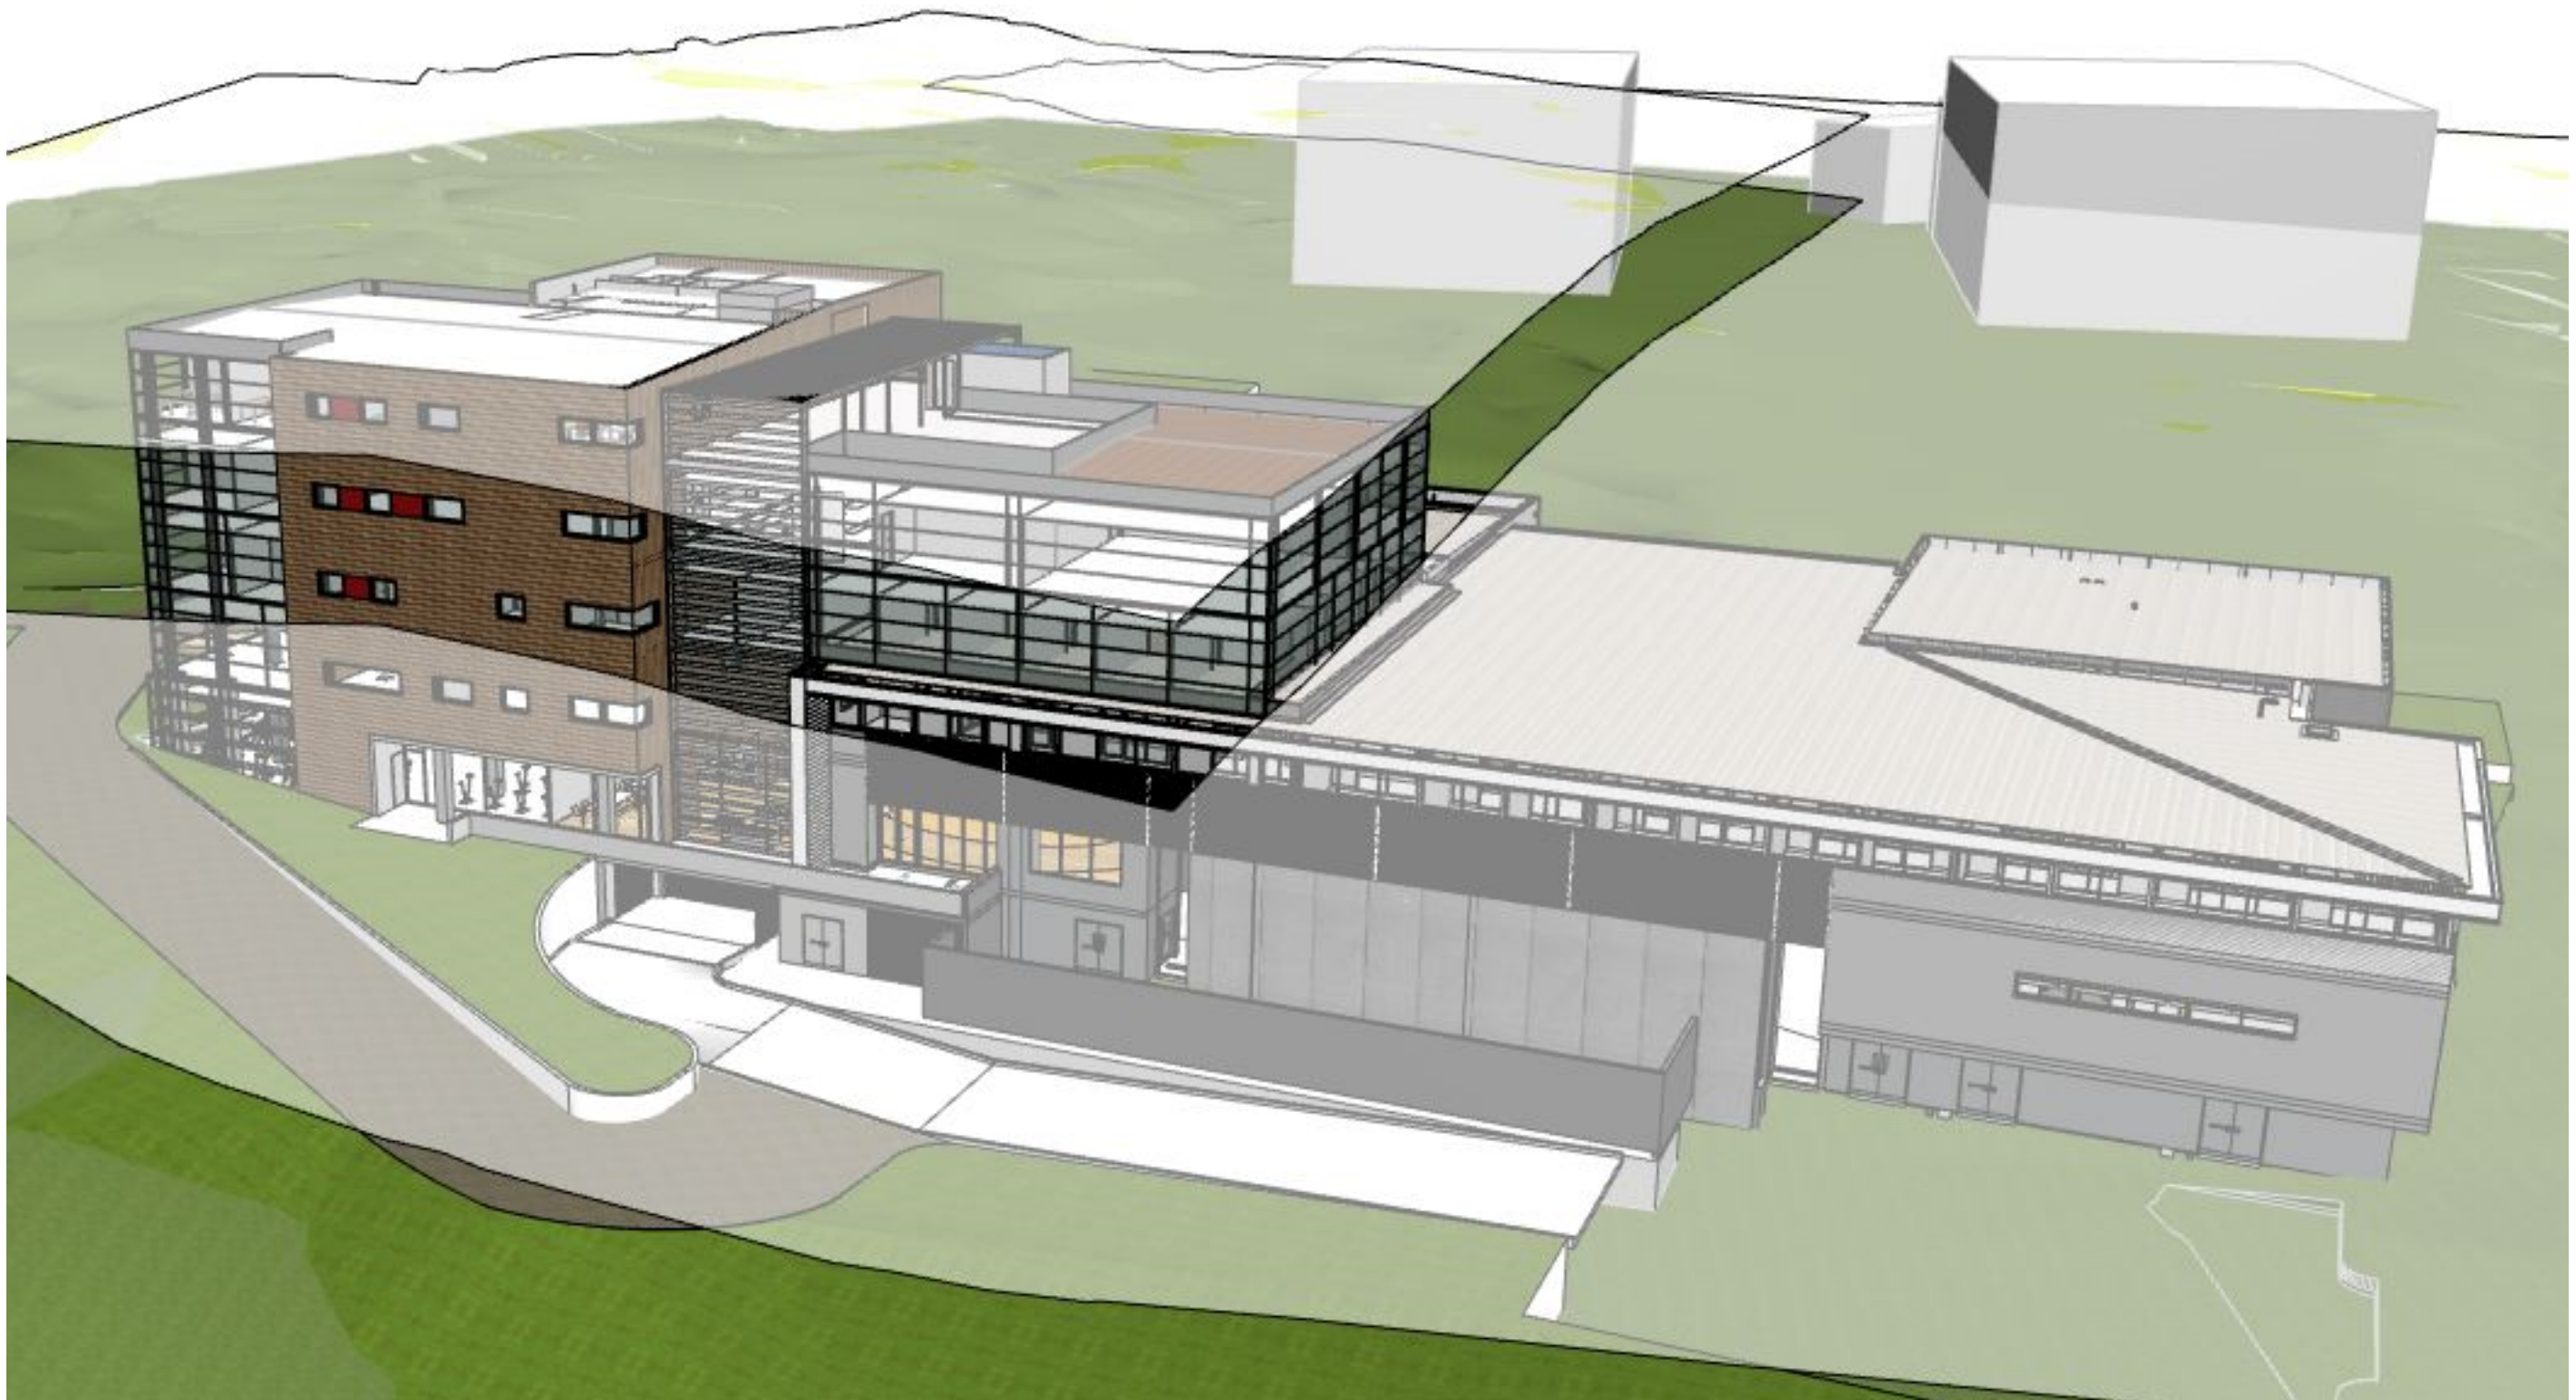

1 Generic Perspective
12017 DA 01c.pln
 SCALE 1:100

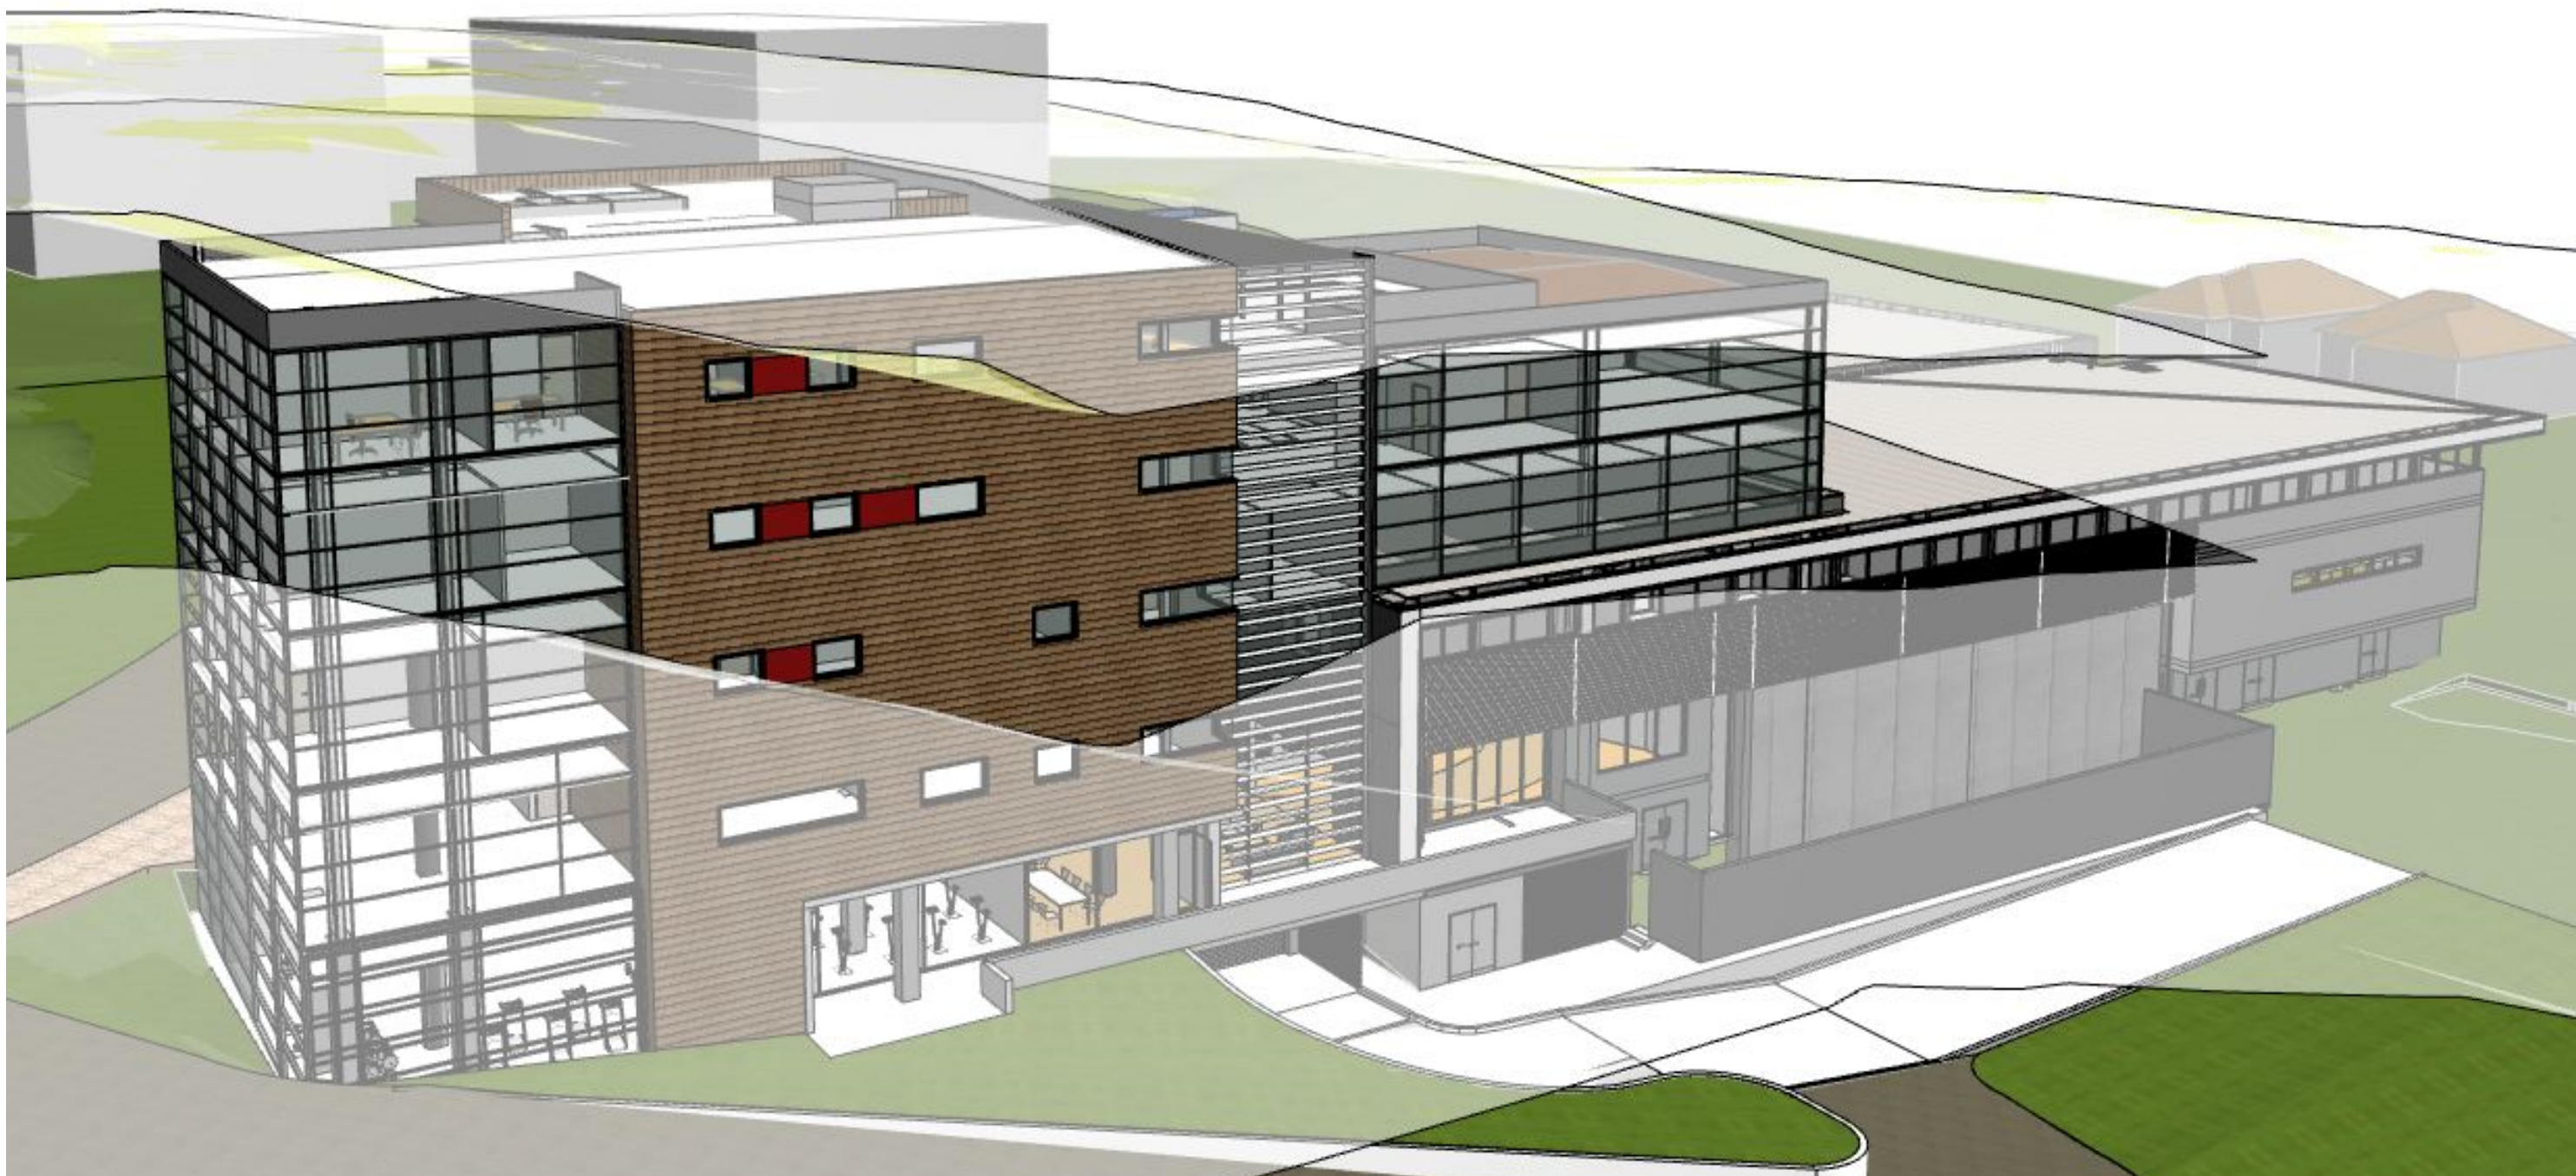

Generic Perspective

1

12017 DA 01c.pln
SCALE 1:111.11

ARCHITECT
MORRIS BRAY MARTIN OLLMANN
188 Willoughby Rd
Crows Nest NSW 2065 Australia
ABN 90 150 671 051
T +61 2 9439 6622
info@mbmo.com.au
www.mbmo.com.au
NSW Architects Registration Board Nominated Architects: Terry Morris 3354 Garry Bray 3555

SCALE
1:XXXX @A3

PLOT DATE:
27/06/2013

DRAWING NAME:
HEIGHT PLANE 3D 2

DRAWING NUMBER

-MK-02 P01

12017 DA 01c.pln