



WESTERN ELEVATION

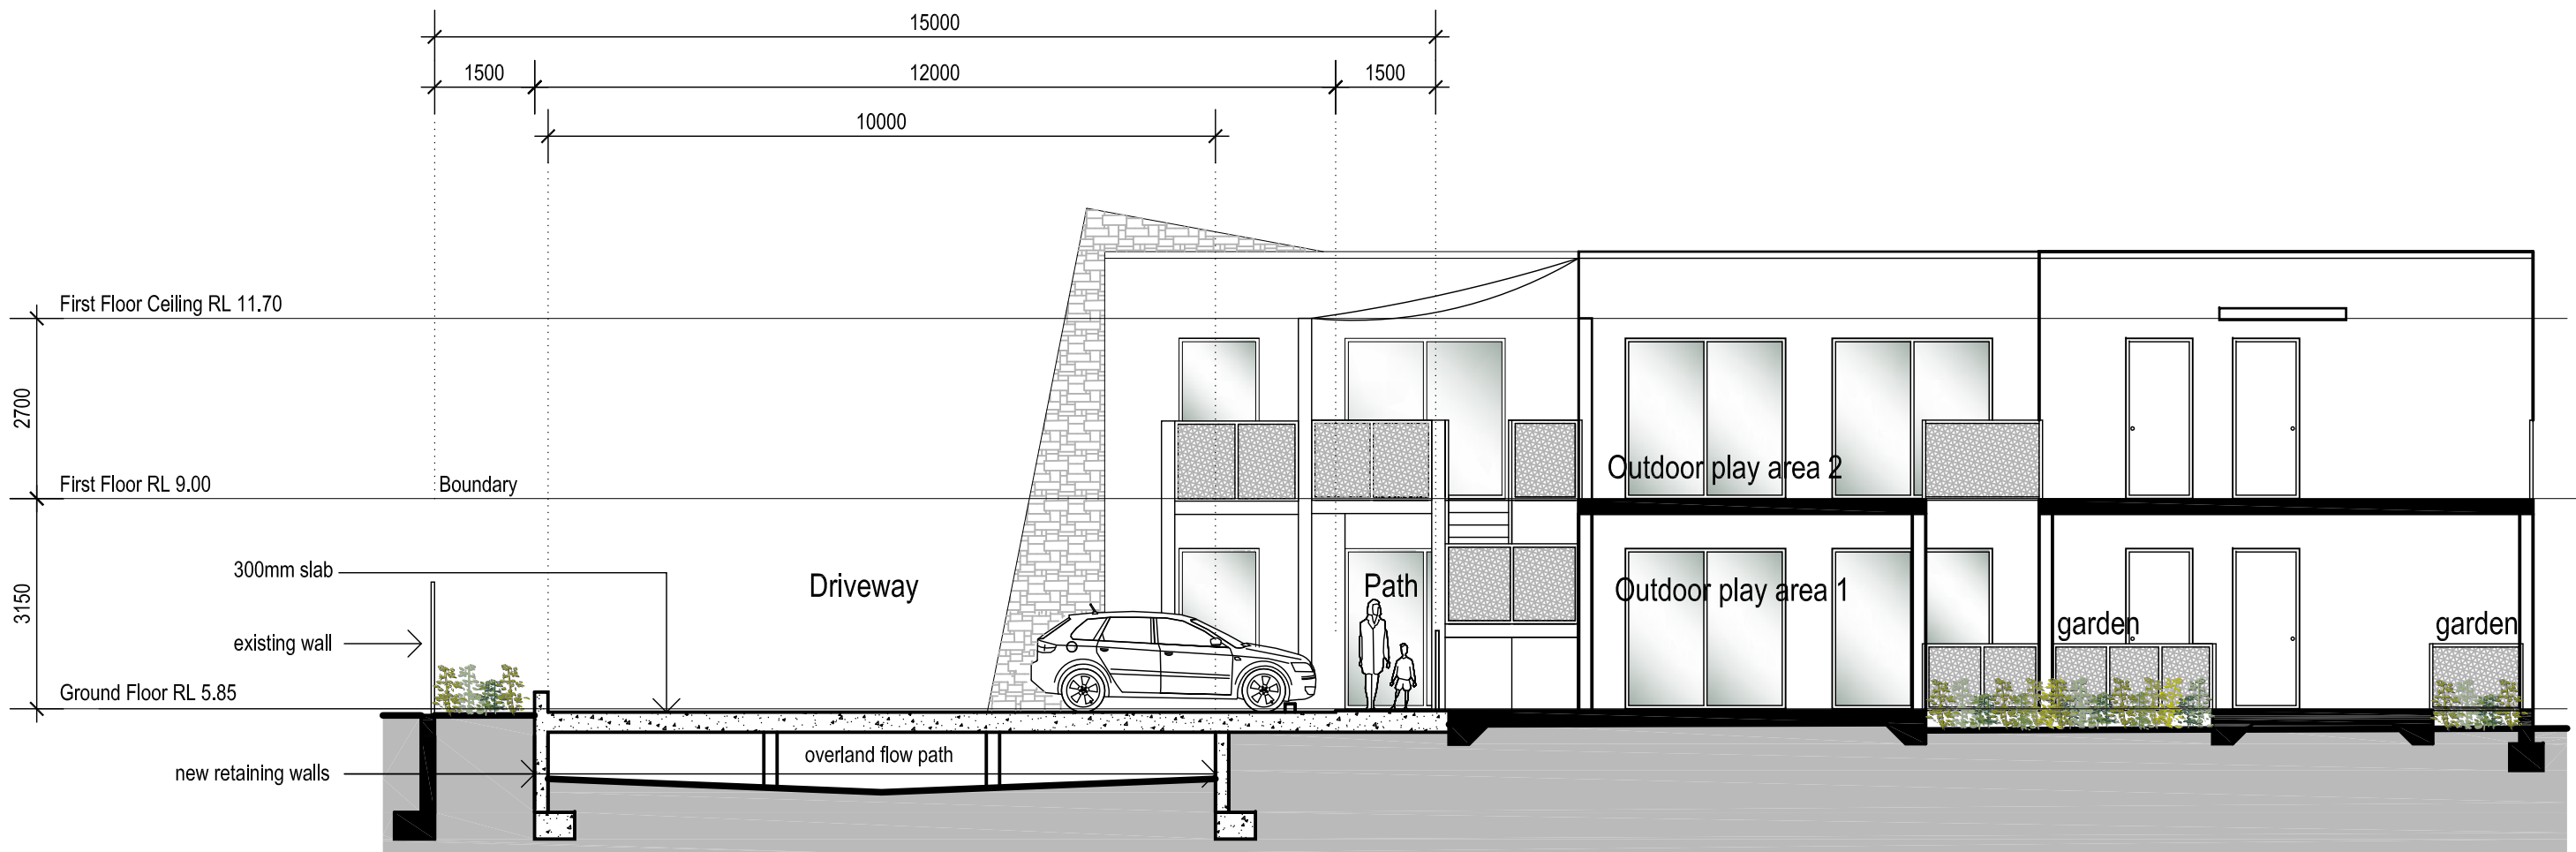

SECTION A-A

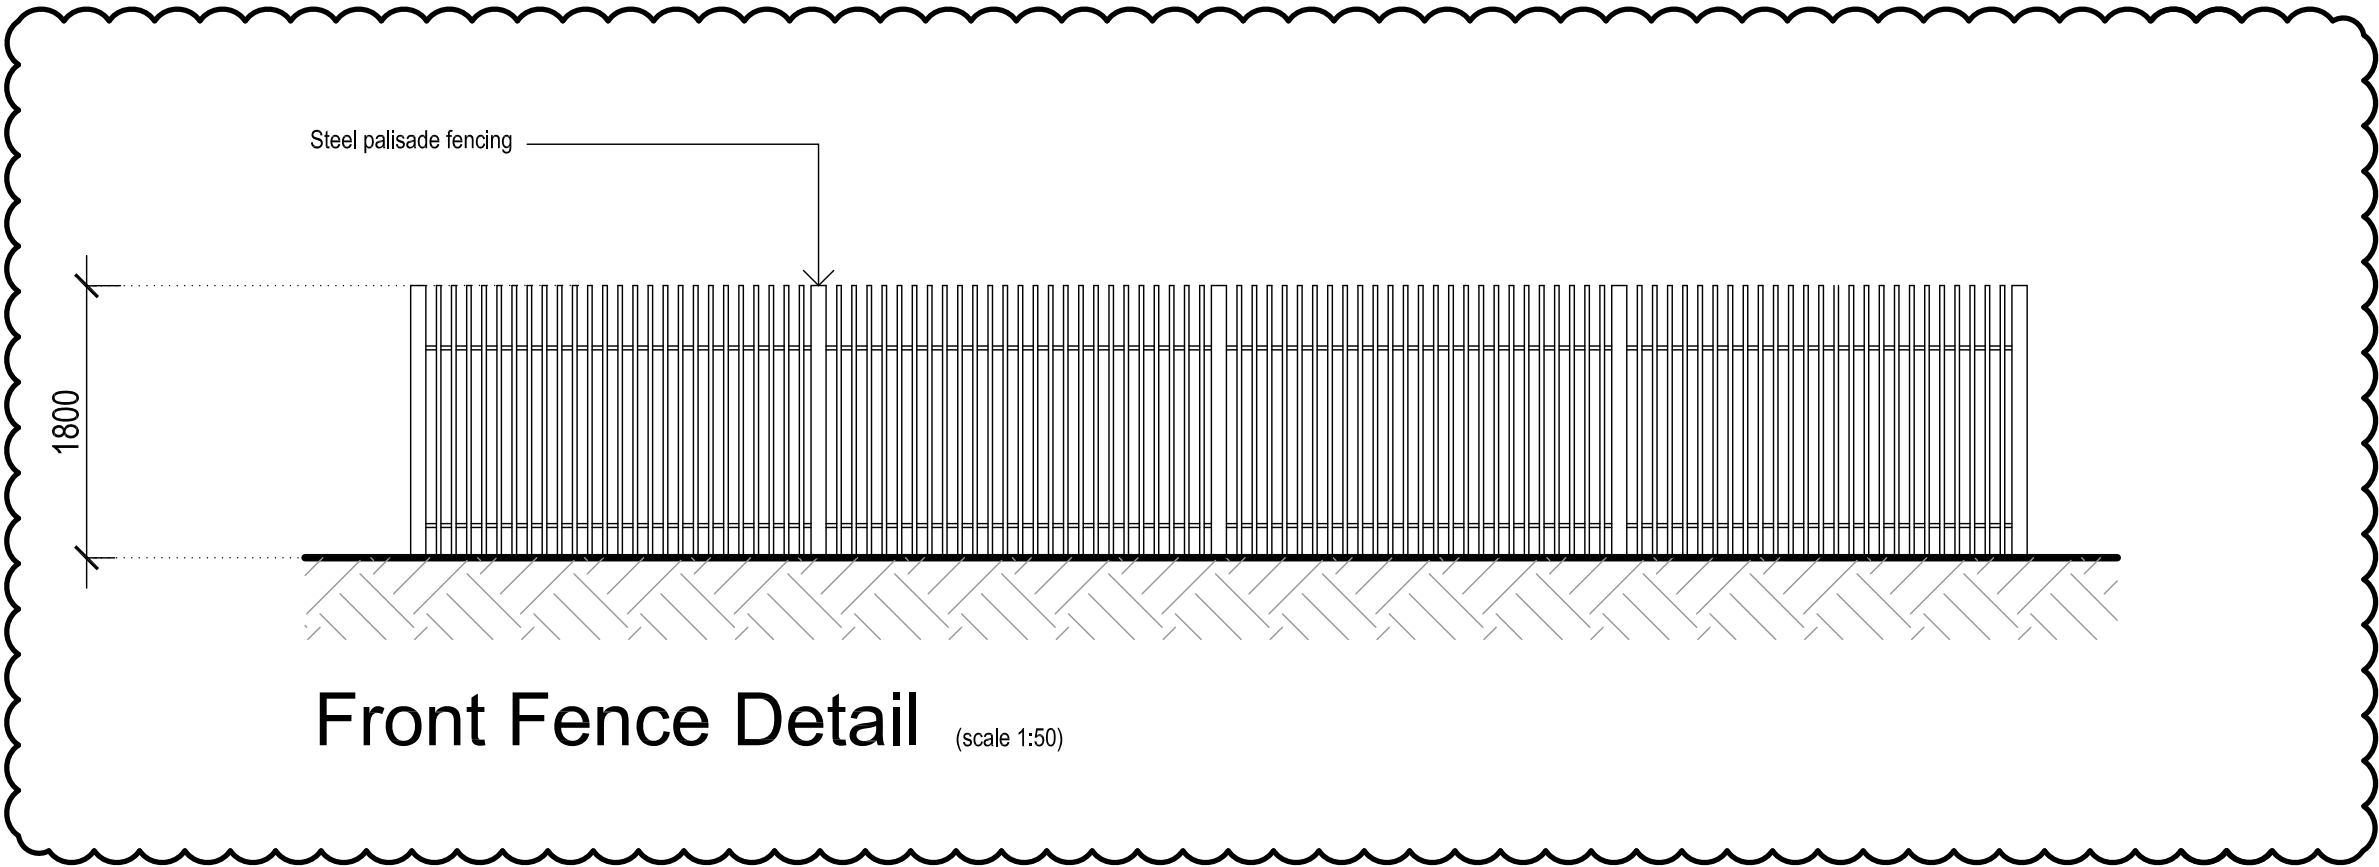

Notes:

Do not scale, check and verify all dimensions before commencing new work, ground levels may vary due to site conditions.

B	Turning bay, Car space allocations	03-06-13
A	Development Application	03-06-13
P1	Preliminary	19-02-13
Issue description		Date



**architex**  
Ryleton Pty Ltd t/as Architex  
abn 32 003 315 142  
55 Cowper Street,  
Granville, 2142  
email@architex.com.au  
www.architex.com.au

Tel. 9682 5088  
Fax 9897 1606

DEVELOPMENT APPLICATION	Project Development Application Proposed Childcare Centre		
	Project address Lot 502 Macpherson Street, Warriewood		
	Client Meriton		
	Title Elevation, section, Front fence detail		
	Drawn P.L	Scale 1:100 @ A1	Checked
	Job No. 2069	Drawing No. DA05	Issue B