




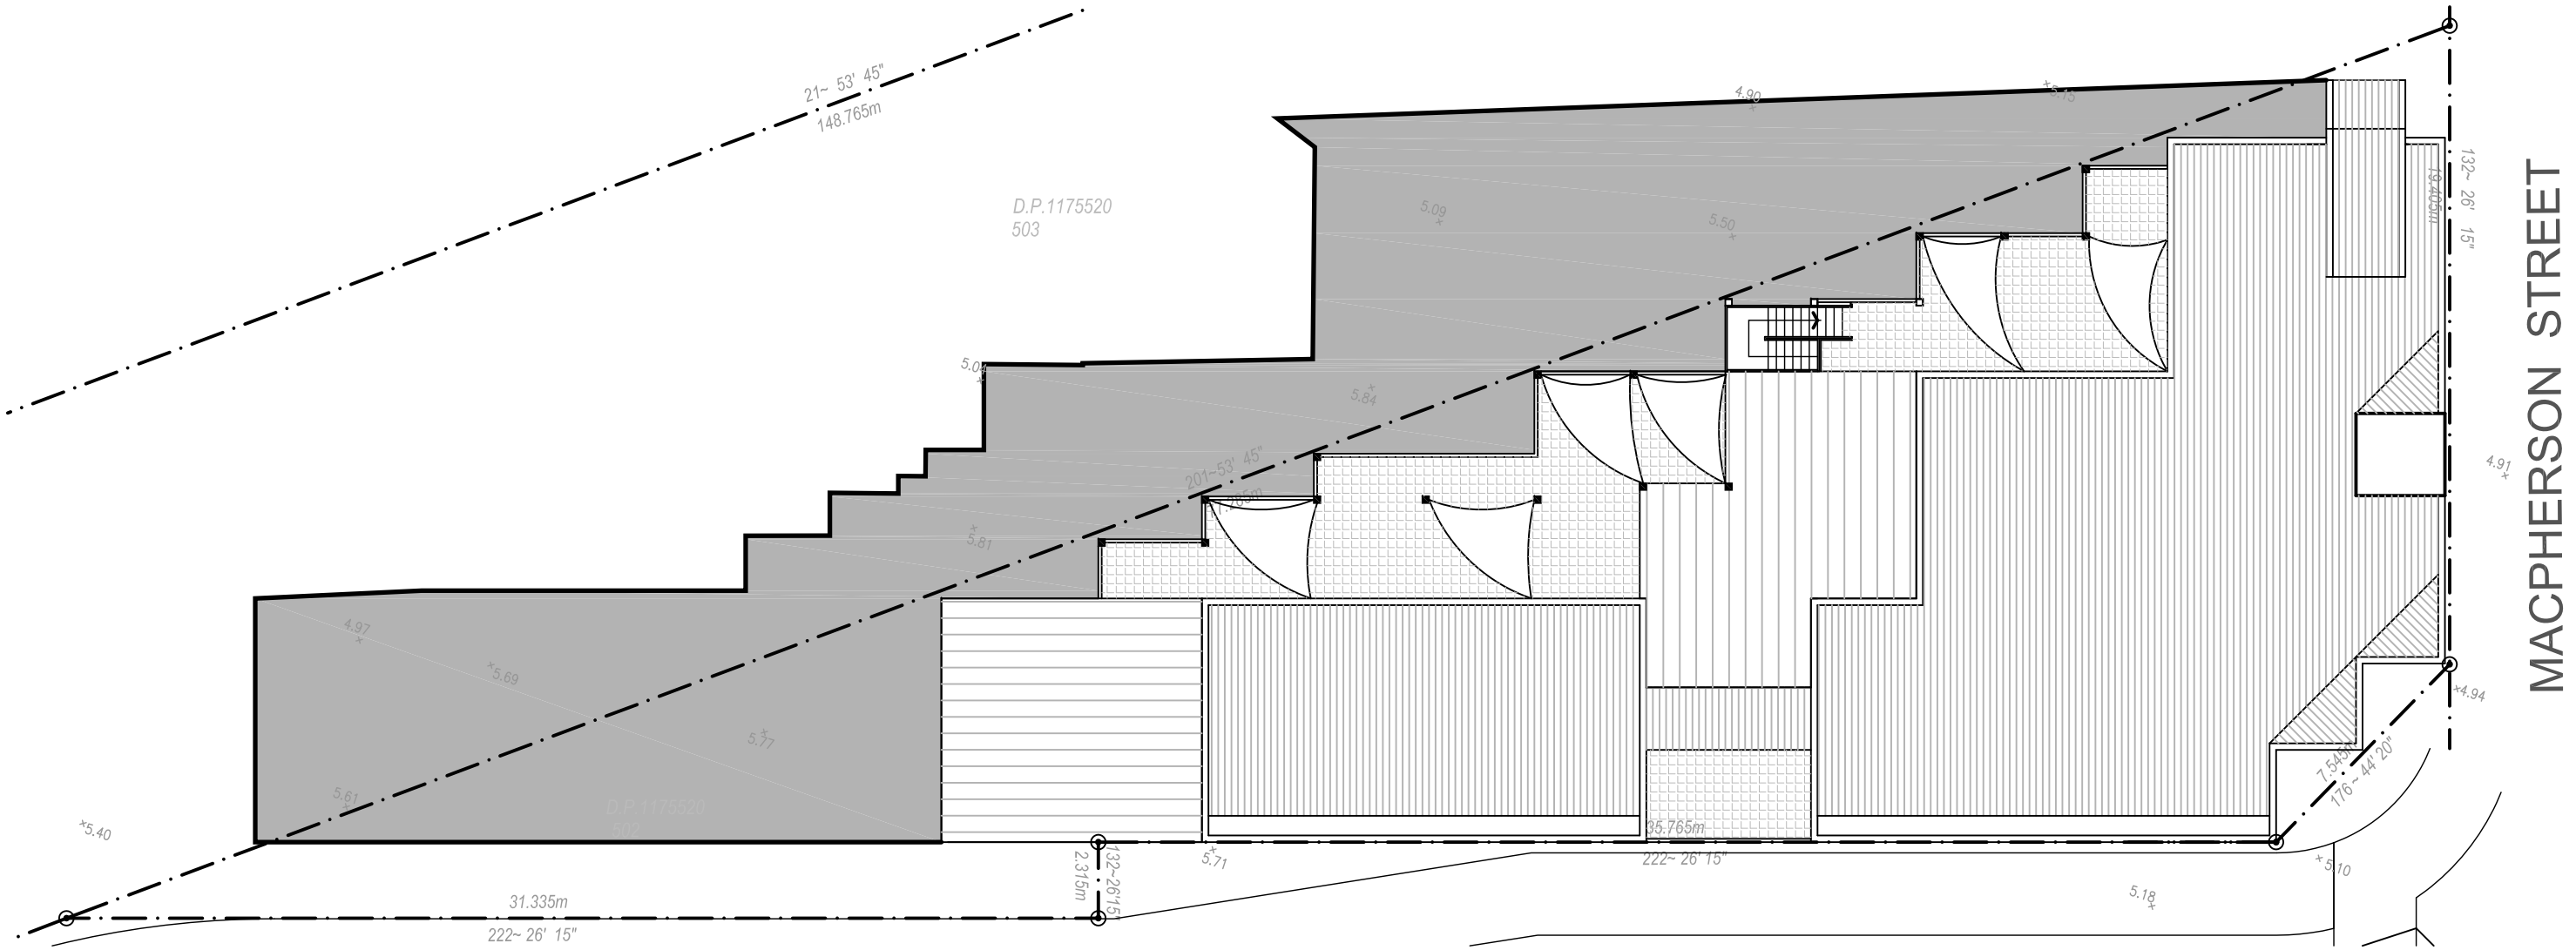

21st of June 9am Shadow Cast

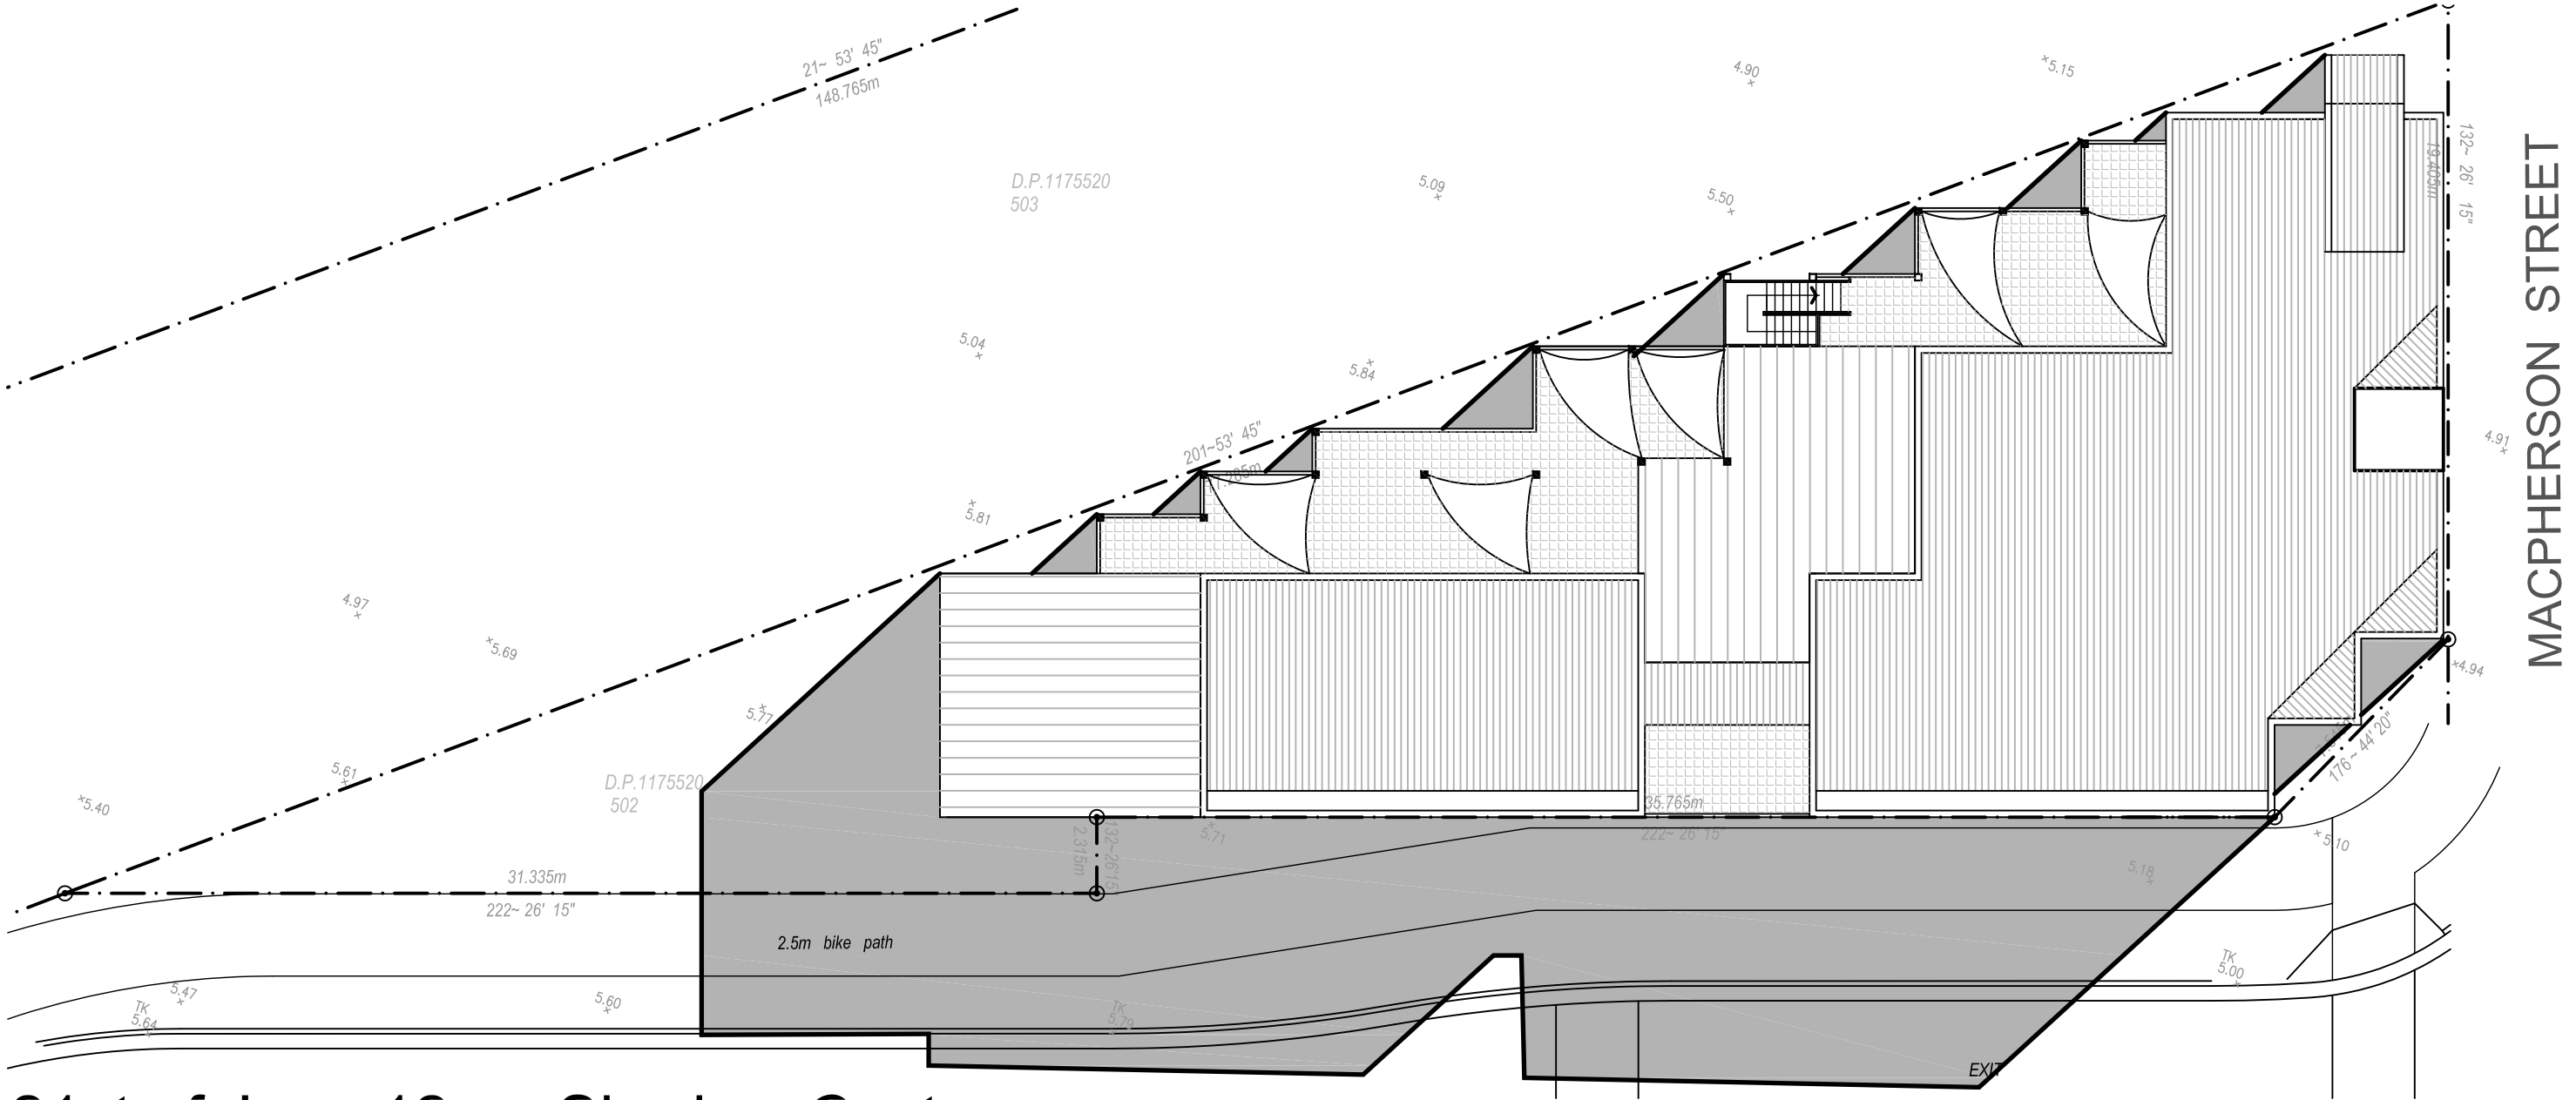

21st of June 12pm Shadow Cast

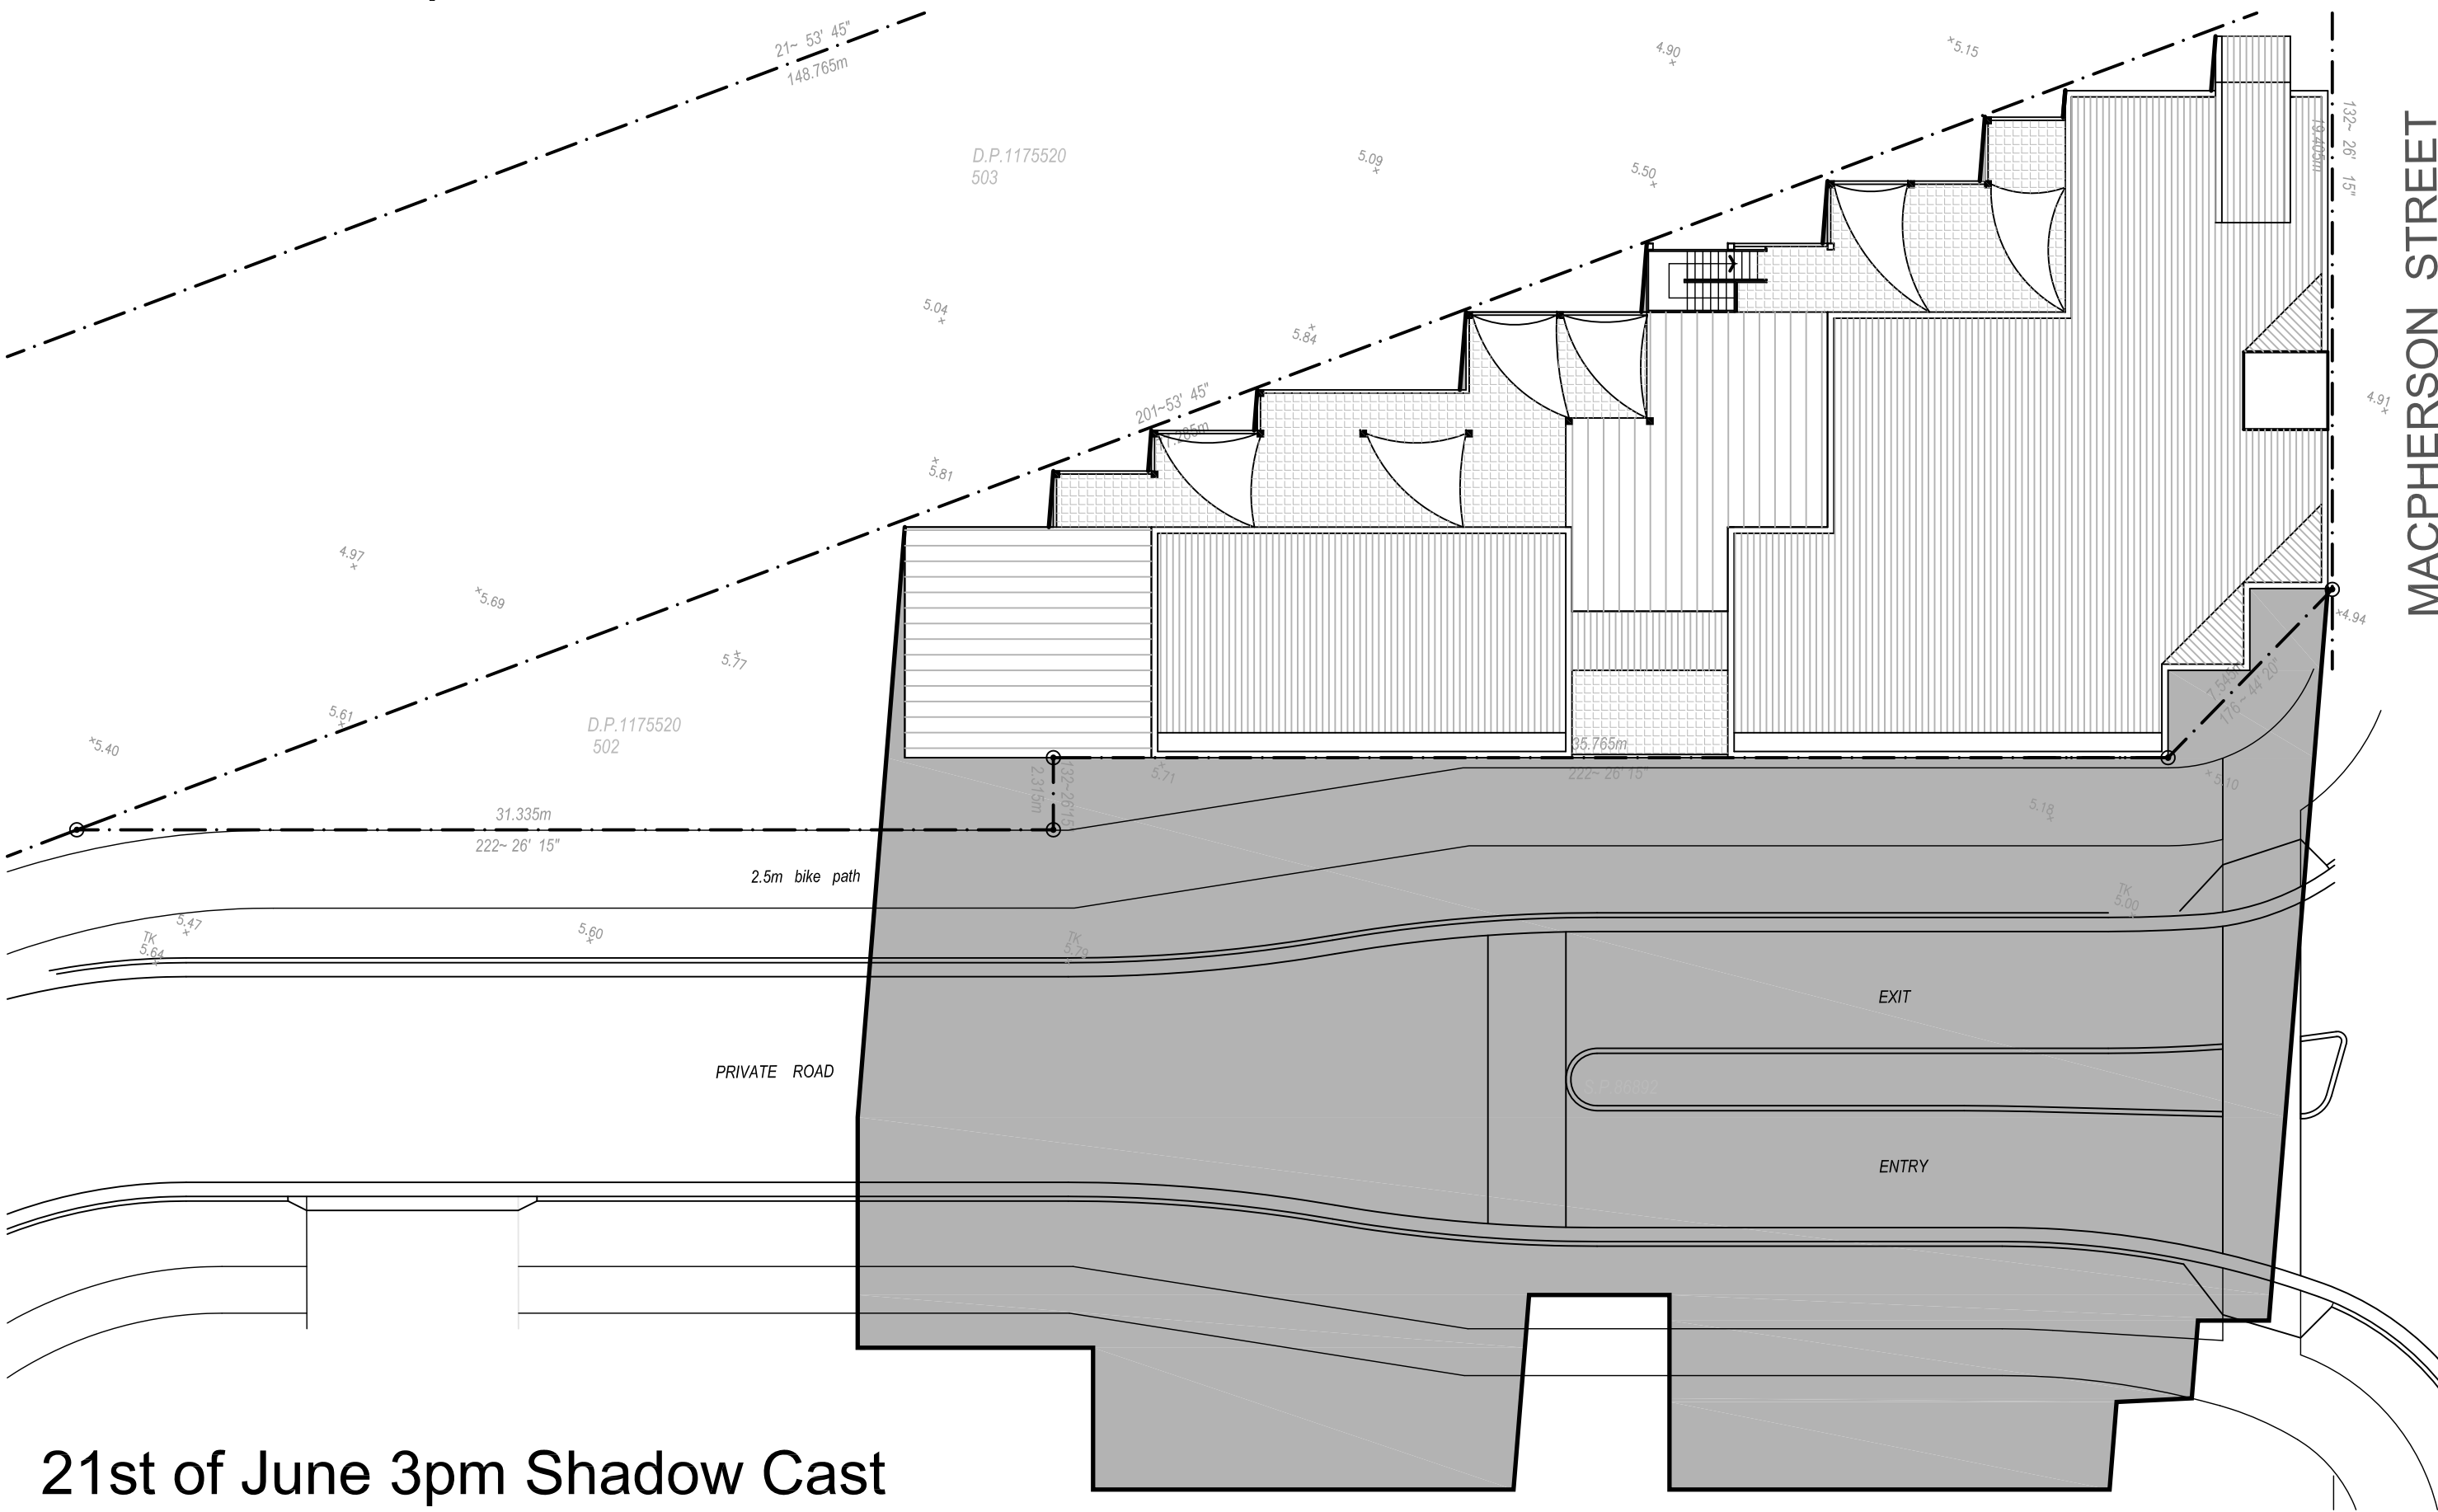


21st of June 3pm Shadow Cast


legend

- shadows cast by adjoining structures (bary fence, buildings)
- shadows cast by existing residence
- shadows cast by proposed building

additional area shaded, by proposed building

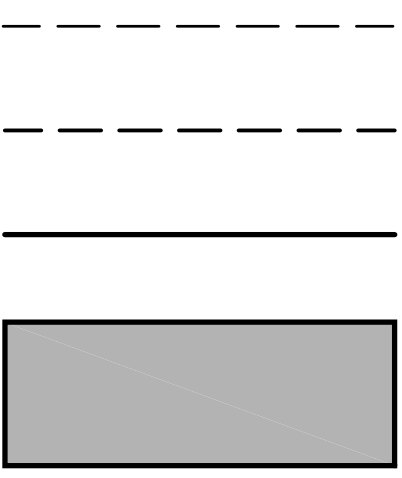


True northpoint

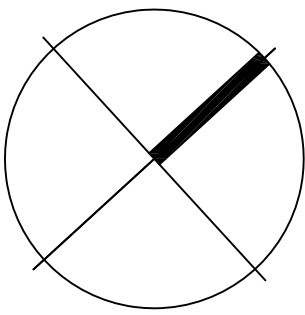

Notes:

Do not scale, check and verify all dimensions before commencing new work, ground levels may vary due to site conditions.

B	Turning bay, Car space allocations	03-06-13
A	Development Application	03-06-13
P1	Preliminary	19-02-13
Issue description		Date

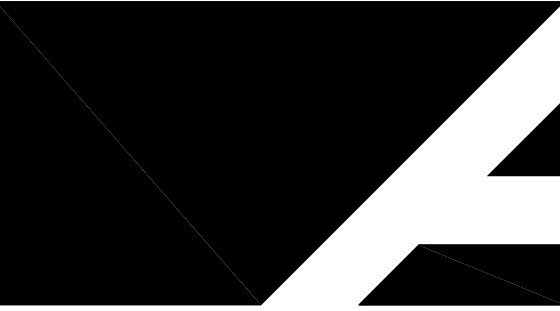

architex
Ryleton Pty Ltd t/as Architex
abn 32 003 315 142
55 Cowper Street,
Granville, 2142
email@architex.com.au
www.architex.com.au

Tel. 9682 5088
Fax 9897 1606

Project Development Application Proposed Childcare Centre		
Project address Lot 502 Macpherson Street, Warriewood		
Client Meriton		
Title Shadows		
Drawn P.L	Scale 1:200 @ A1	Checked
Job No. 2069	Drawing No. DA06	Issue B