



Northern Elevation

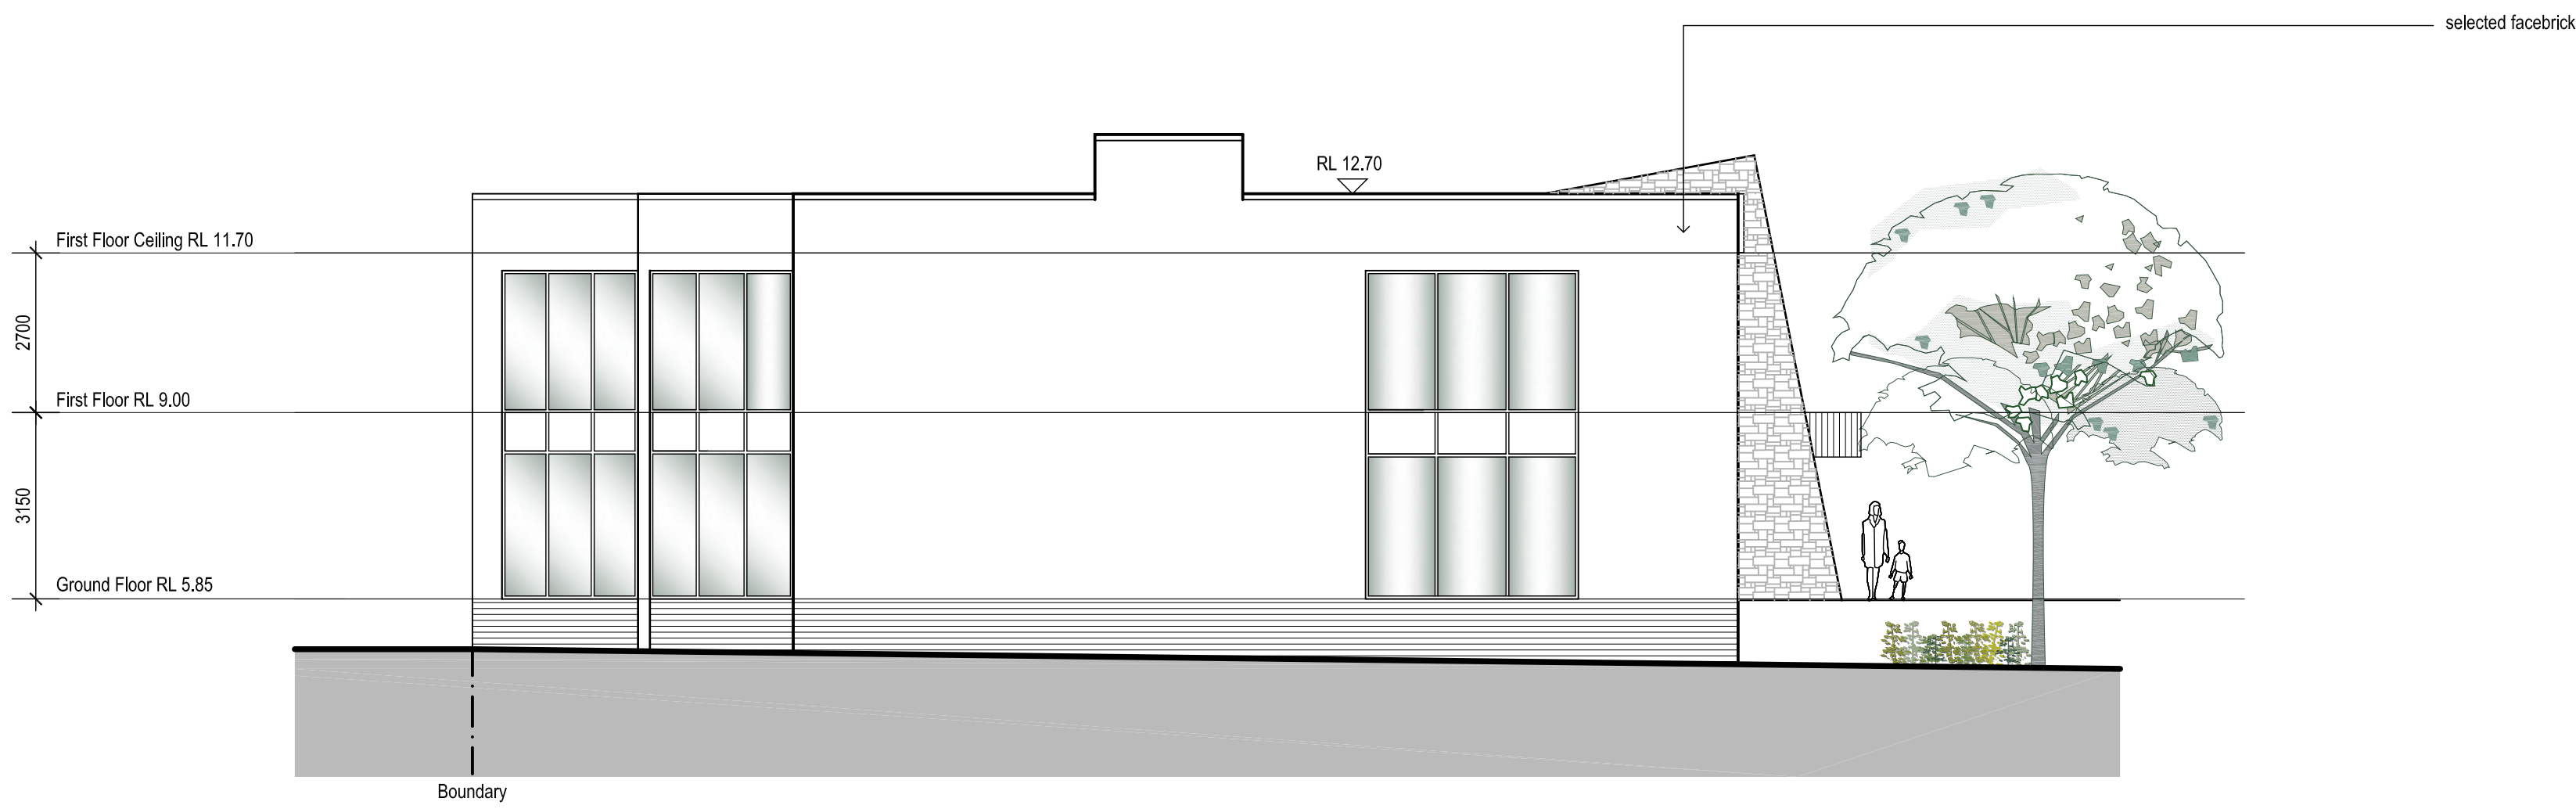

EASTERN ELEVATION - MACPHERSON STREET

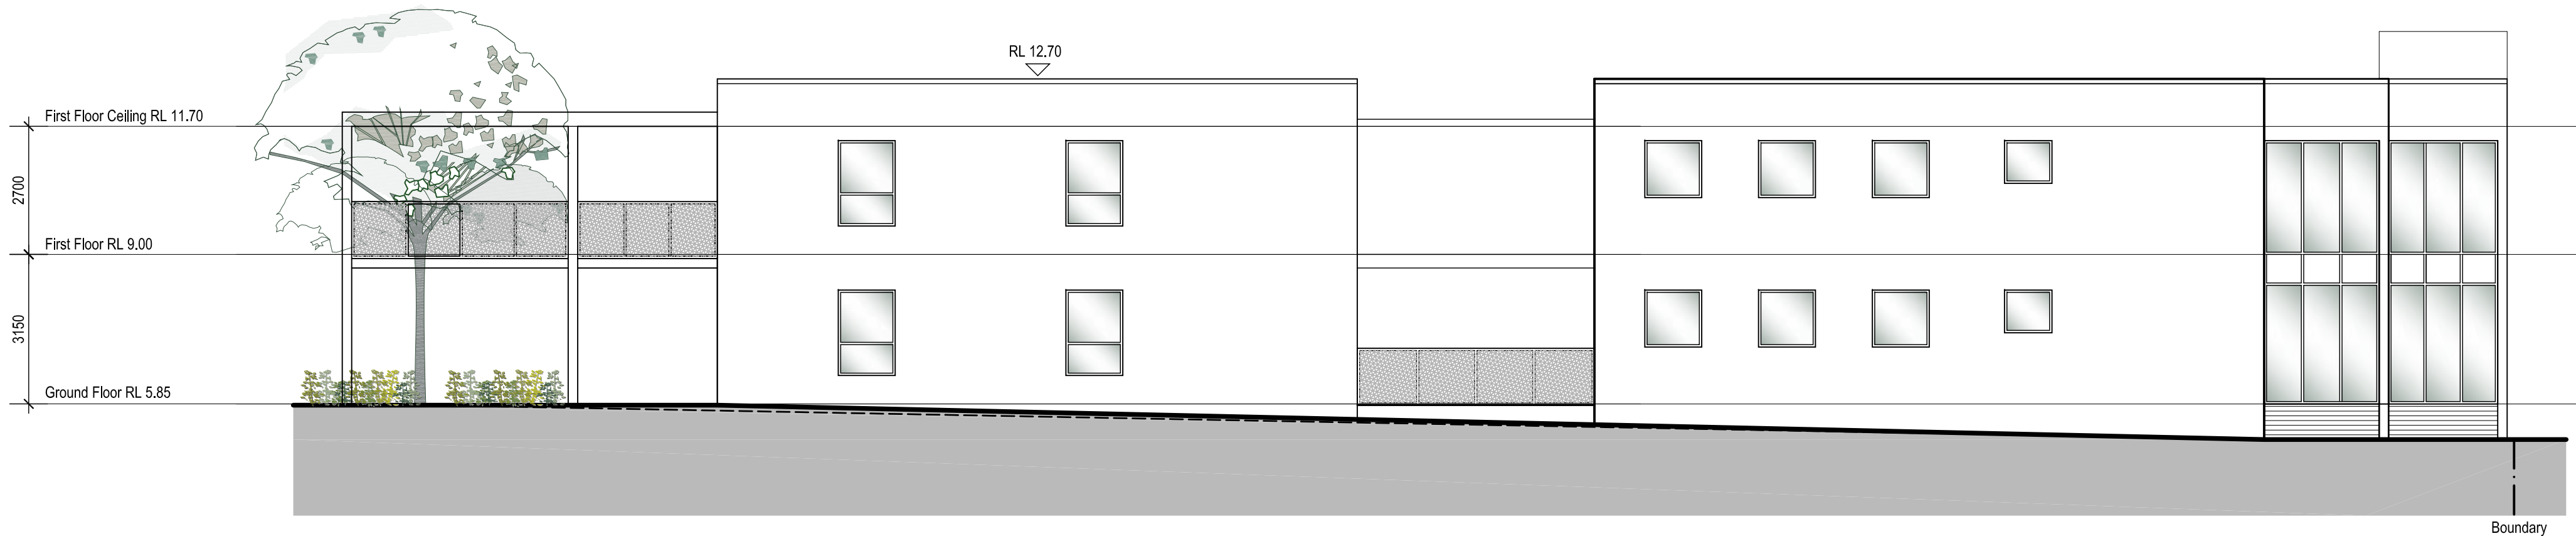

SOUTHERN ELEVATION

Notes:

Do not scale, check and verify all dimensions before commencing new work, ground levels may vary due to site conditions.

A Development Application	03-06-13
P1 Preliminary	19-02-13
Issue description	Date



architex
Ryleton Pty Ltd t/as Architex
abn 32 003 315 142
55 Cowper Street,
Granville, 2142
email@architex.com.au
www.architex.com.au

Tel. 9682 5088
Fax 9897 1606

Project Development Application Proposed Childcare Centre		
Project address Lot 502 Macpherson Street, Warriewood		
Client Meriton		
Title Elevations		
Drawn P.L	Scale 1:100 @ A1	Checked
Job No. 2069	Drawing No. DA04	Issue A

DEVELOPMENT APPLICATION