
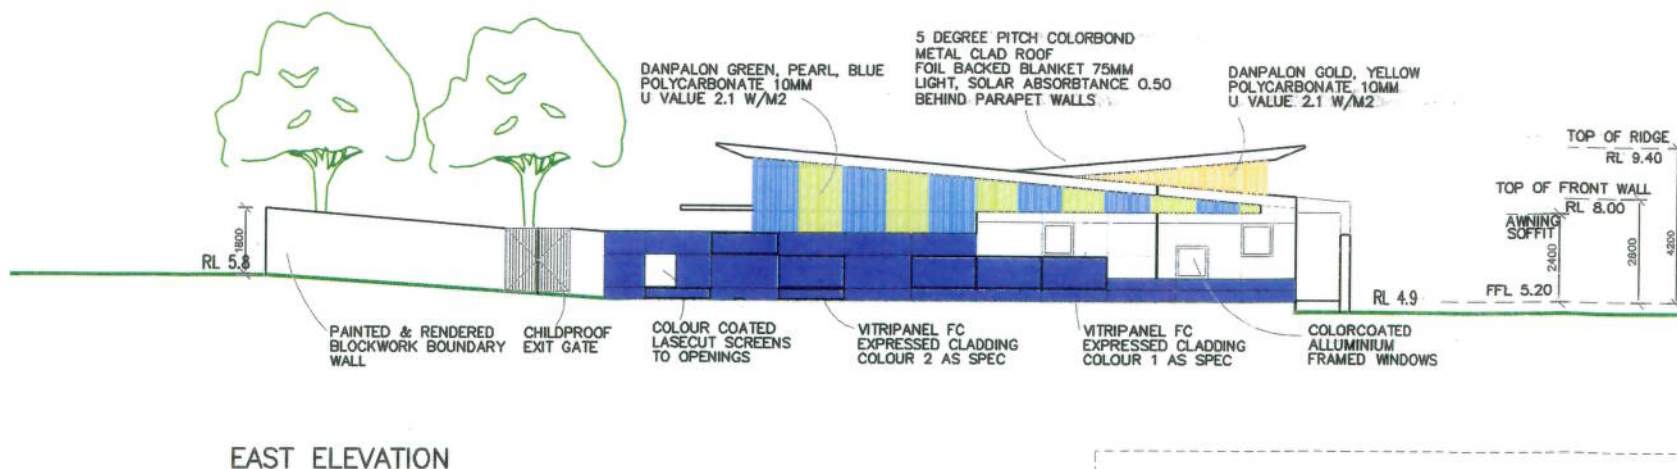
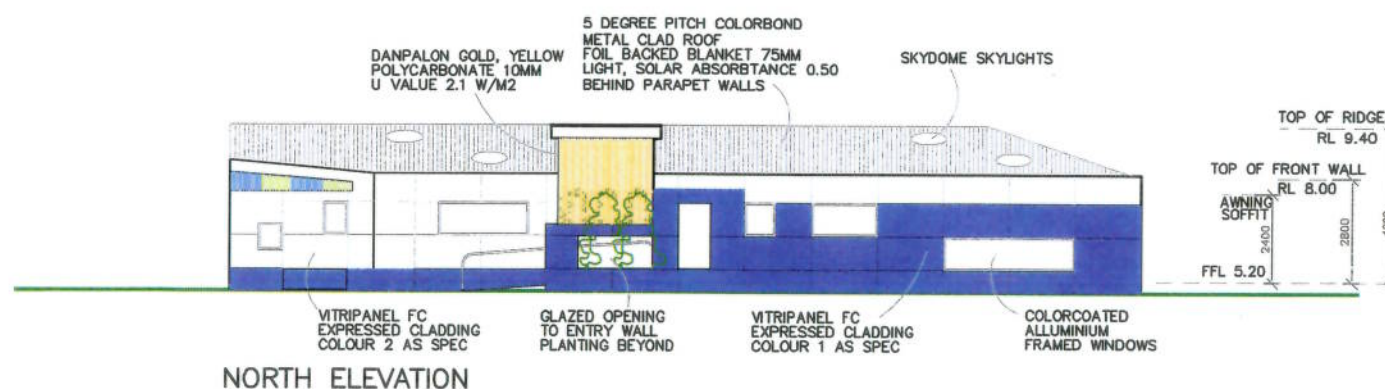
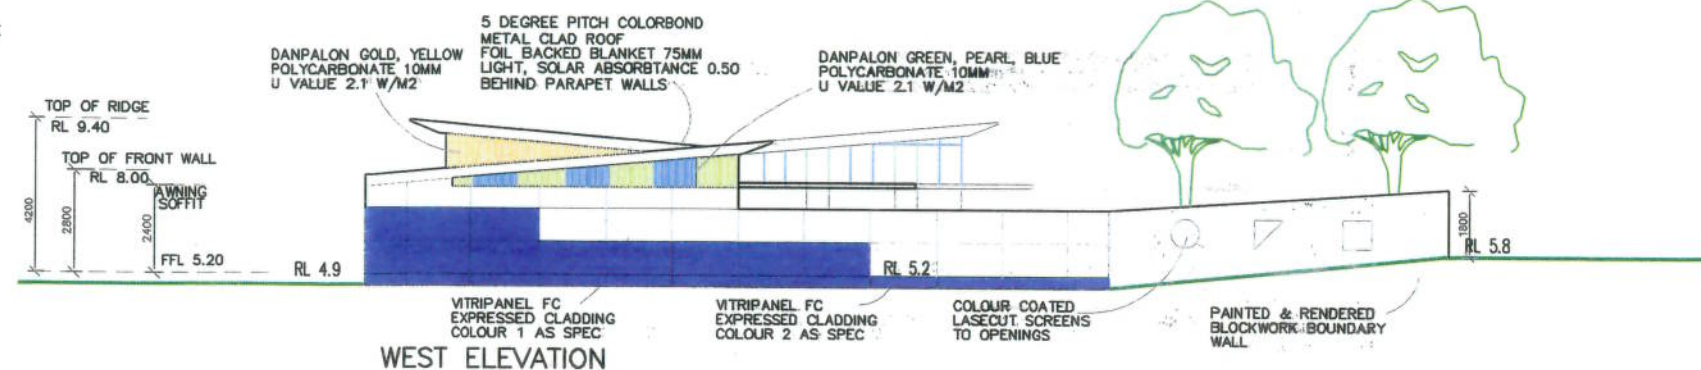


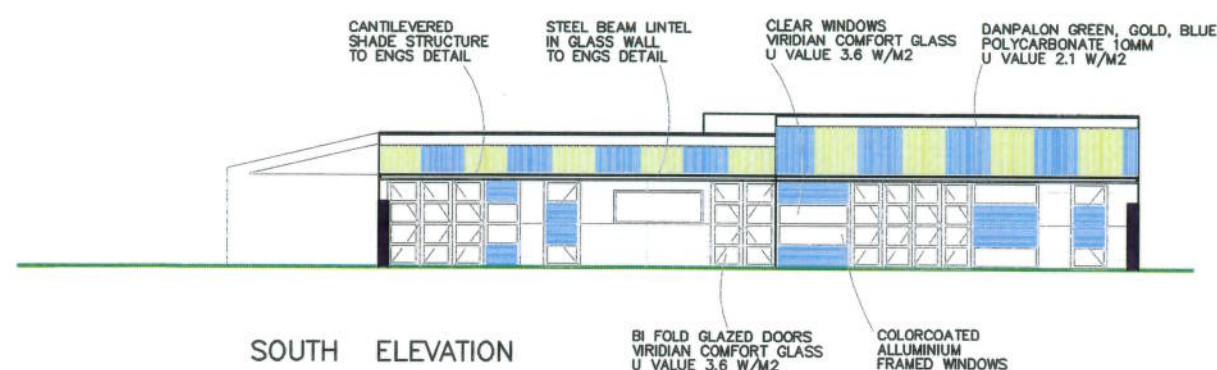

PITTWATER COUNCIL

APPROVED DEVELOPMENT CONSENT PLANS

**NOTE: THESE PLANS MUST BE READ IN
CONJUNCTION WITH THE CONDITIONS OF
DEVELOPMENT CONSENT.**

**THIS APPROVAL DOES NOT AUTHORISE ANY
WORKS ON THE ADJACENT ROAD RESERVE
OR ANY COUNCIL RESERVE.**

AMENDMENT

READ IN CONJUNCTION WITH SPECIFICATION AND THE BUILDING CODE OF AUSTRALIA. ALL WORK IS TO BE CARRIED OUT TO THE RELEVANT AUSTRALIAN STANDARDS. ALL FRAMING WORK TO BE IN ACCORDANCE WITH THE SAA LIGHT TIMBER FRAMING CODE. STRUCTURAL WORK TO ENGINEERS DETAILS. CHECK ALL DIMENSIONS ON SITE. FOLLOW WRITTEN DIMENSIONS ONLY OR SEEK CLARIFICATION FROM THE ARCHITECT. DO NOT SCALE OFF. THIS DRAWING IS SUBJECT TO COPYRIGHT AND REPRODUCTION WITHOUT PERMISSION IS PROHIBITED.

SCOTT & RYLAND ARCHITECTS

91 GLENMORE RD, PADDINGTON NSW 2021
PHONE & FAX (02) 9331 5307
MOBILE 0411 222 009
EMAIL: PMSMOTT@PRIMUS.COM.AU

REVISED SUBMISSION
CHILDCARE FACILITIES
WARRIWOOD
FOR MERITON APARTMENTS

ELEVATIONS

A3
SCALE 1:200 DATE: JUNE 2012 CHECKED.
JOB NO. DWG NO. 03