



XREFS: -

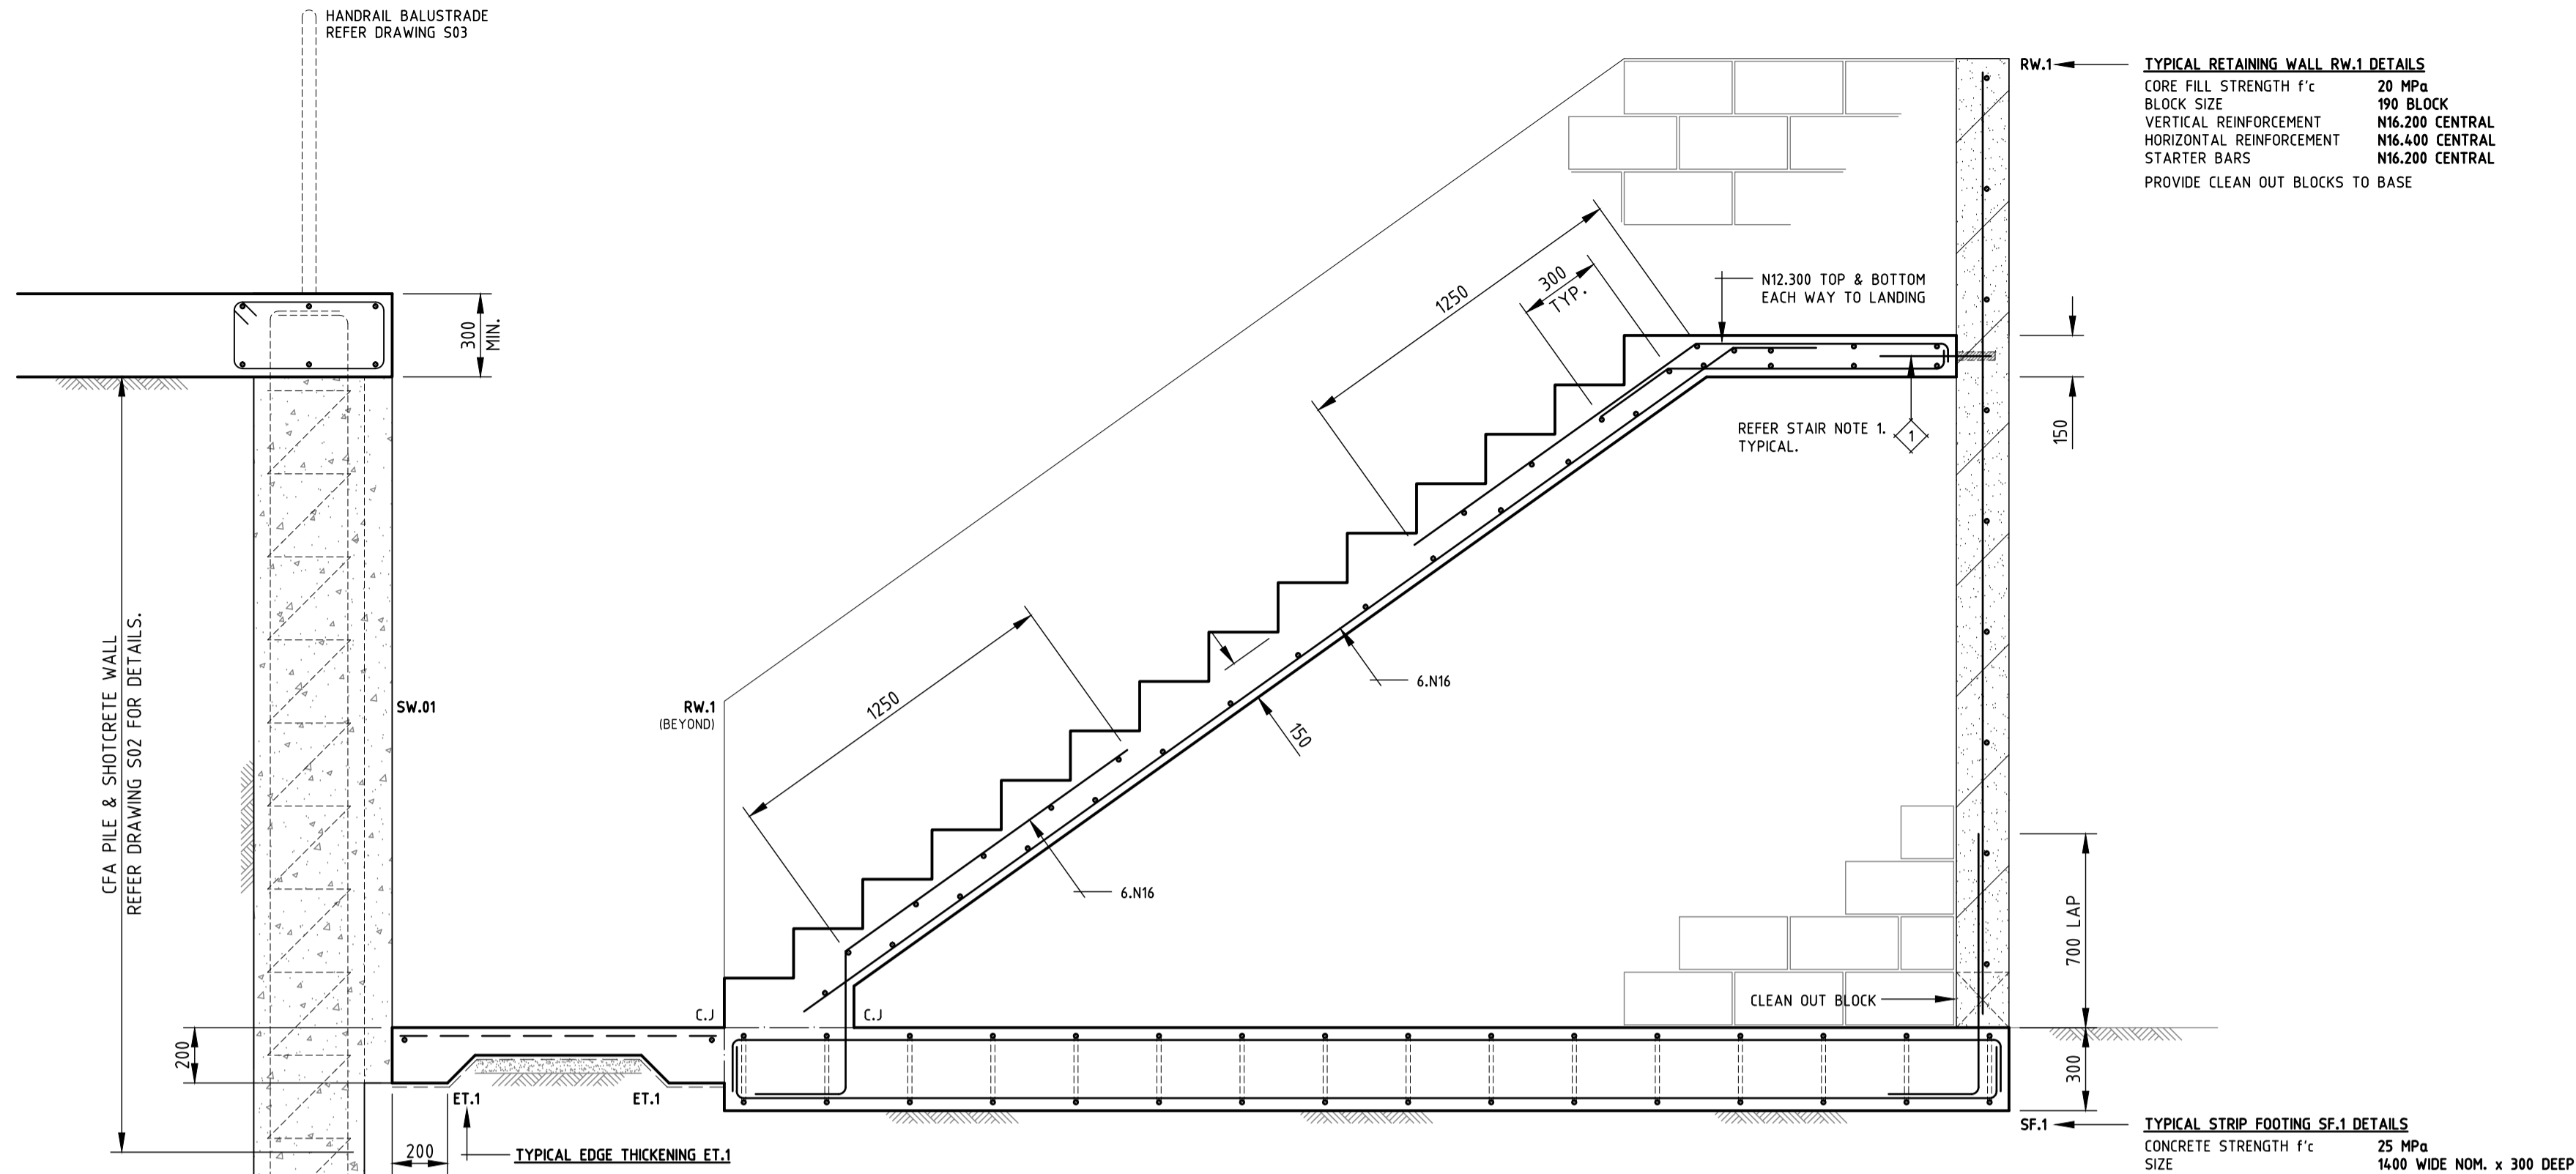


SECTION 1
SCALE 1:20


TYPICAL RETAINING WALL RW.1 DETAILS
CORE FILL STRENGTH f_c 20 MPa
BLOCK SIZE 190 BLOCK
VERTICAL REINFORCEMENT N16.200 CENTRAL
HORIZONTAL REINFORCEMENT N16.400 CENTRAL
STARTER BARS N16.200 CENTRAL
PROVIDE CLEAN OUT BLOCKS TO BASE

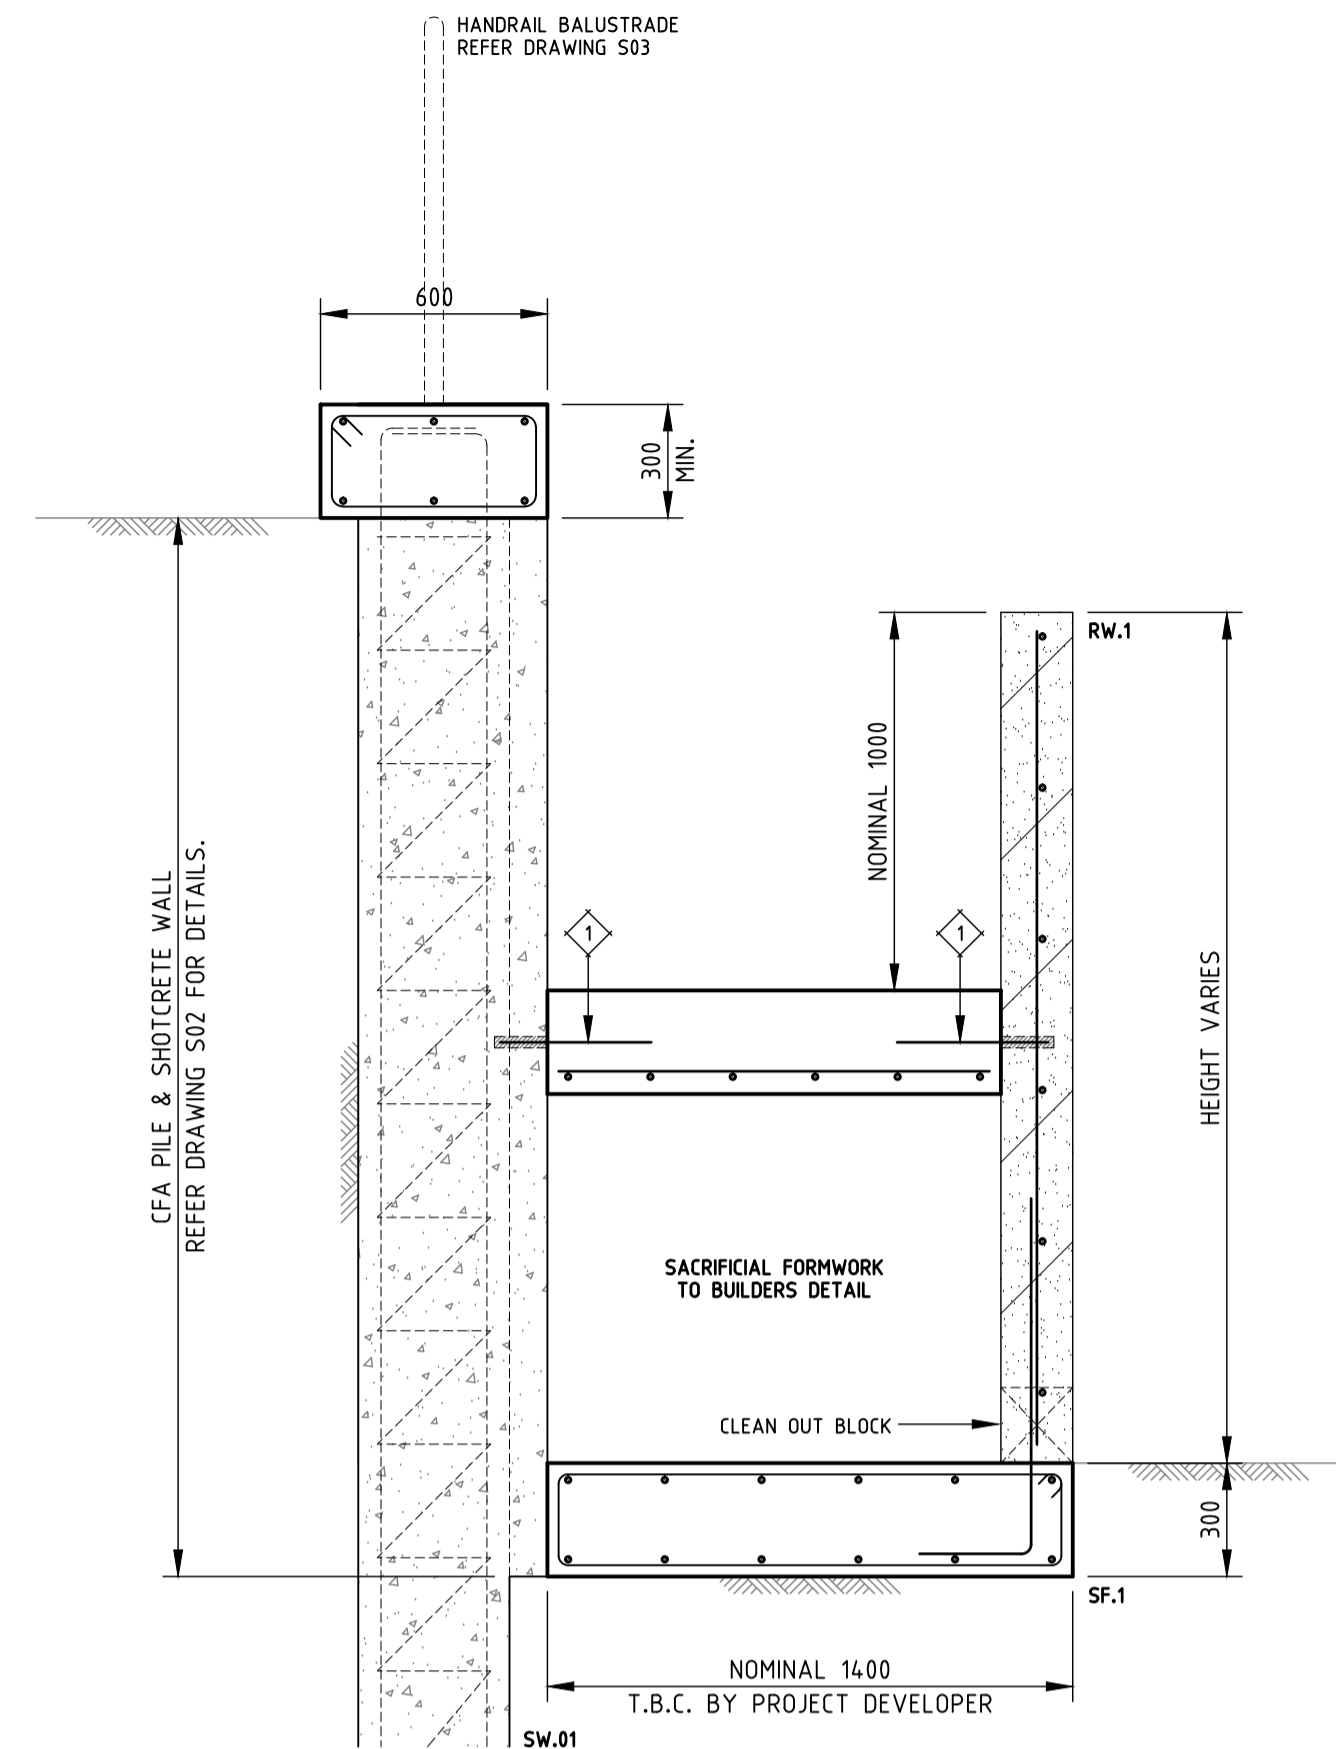


SECTION 2
SCALE 1:20

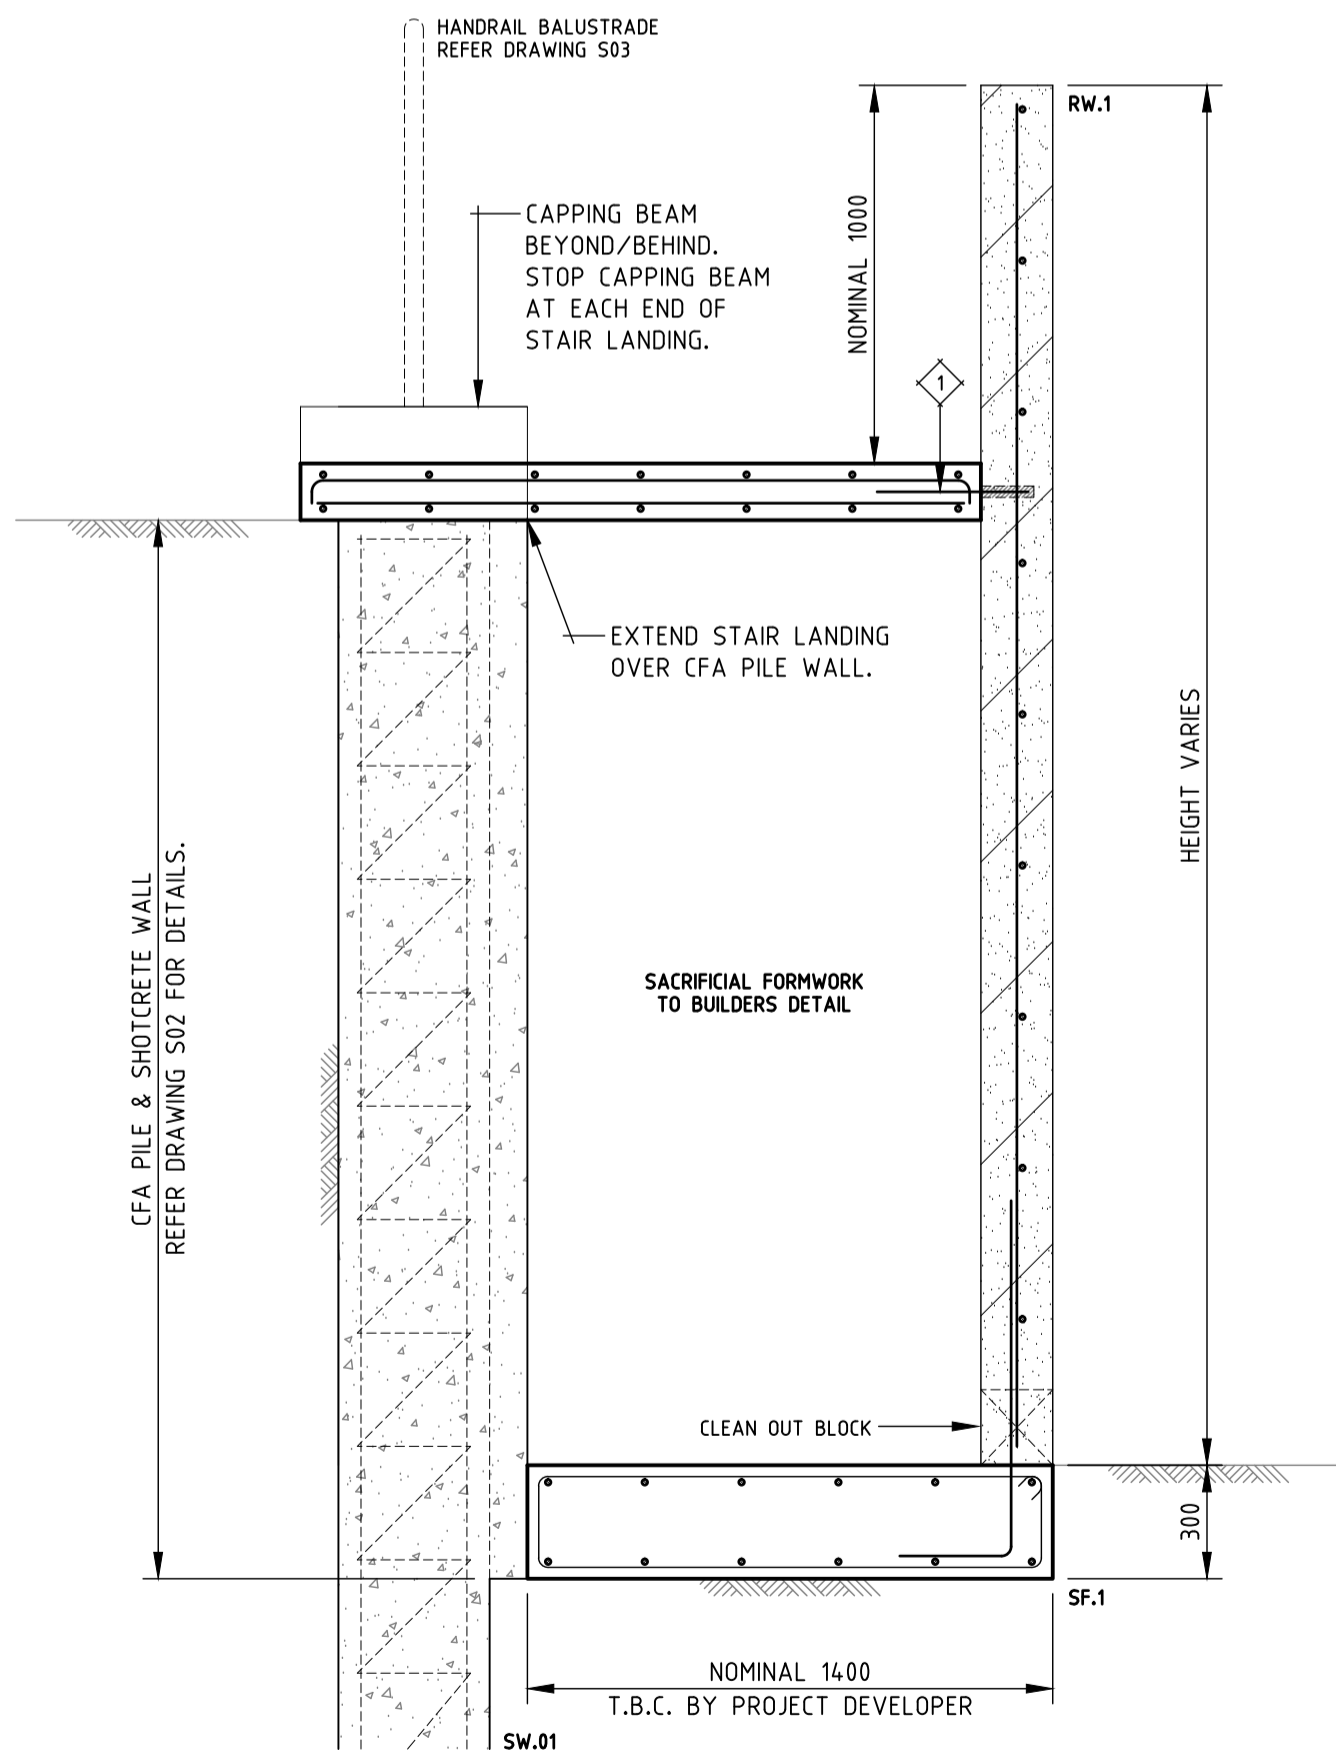


SECTION 3
SCALE 1:20

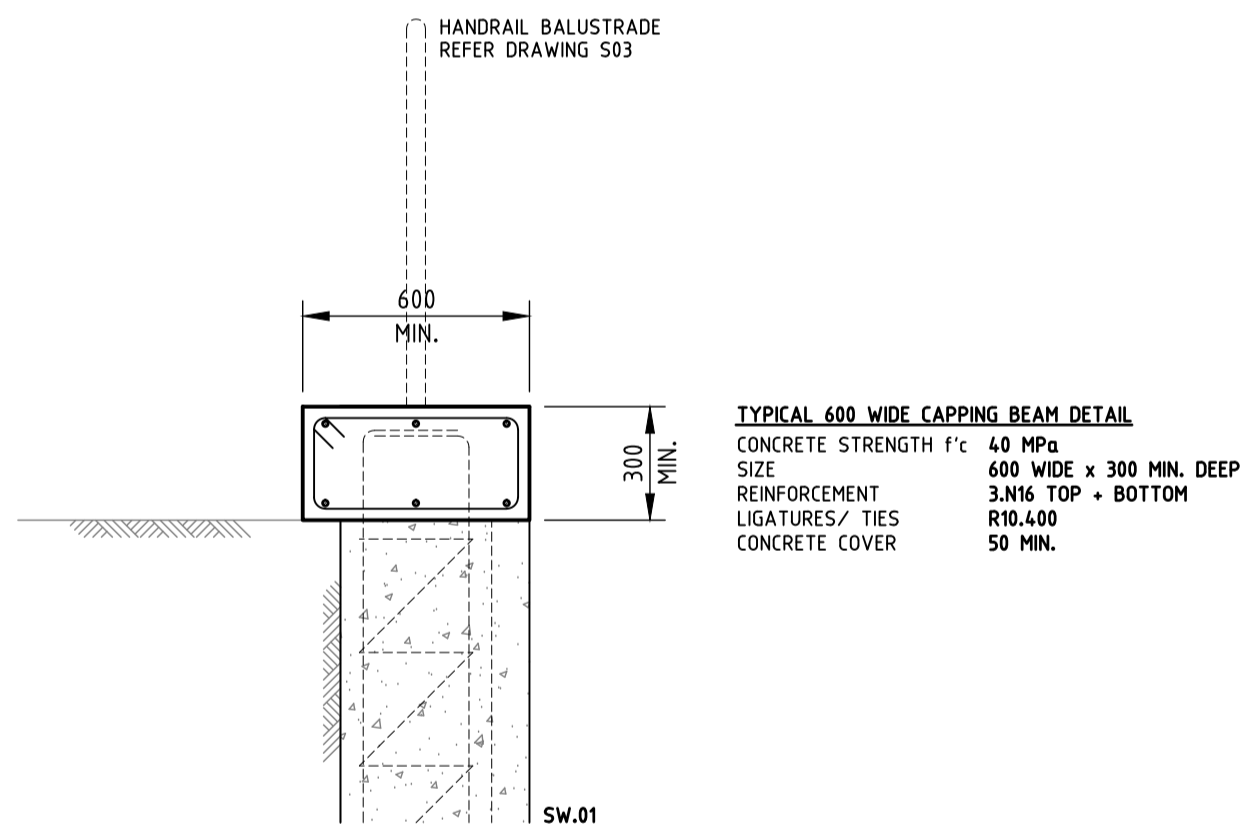


SECTION 4
SCALE 1:20

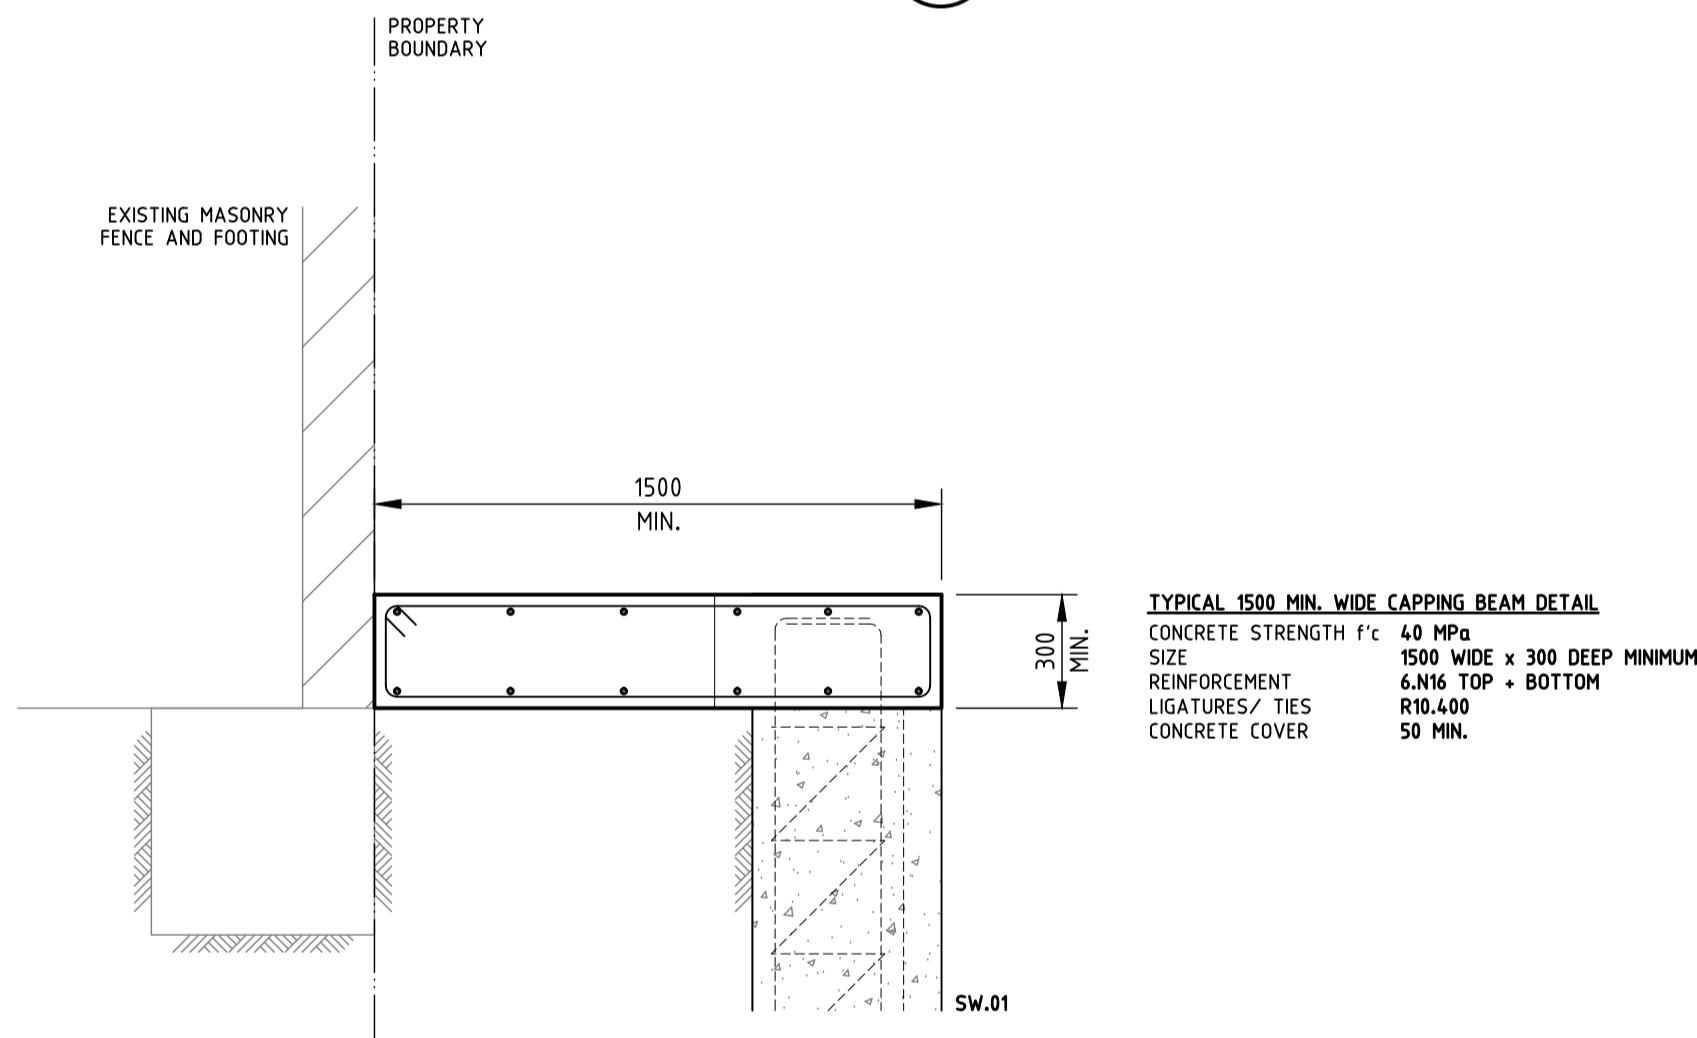

SECTION 5
SCALE 1:20

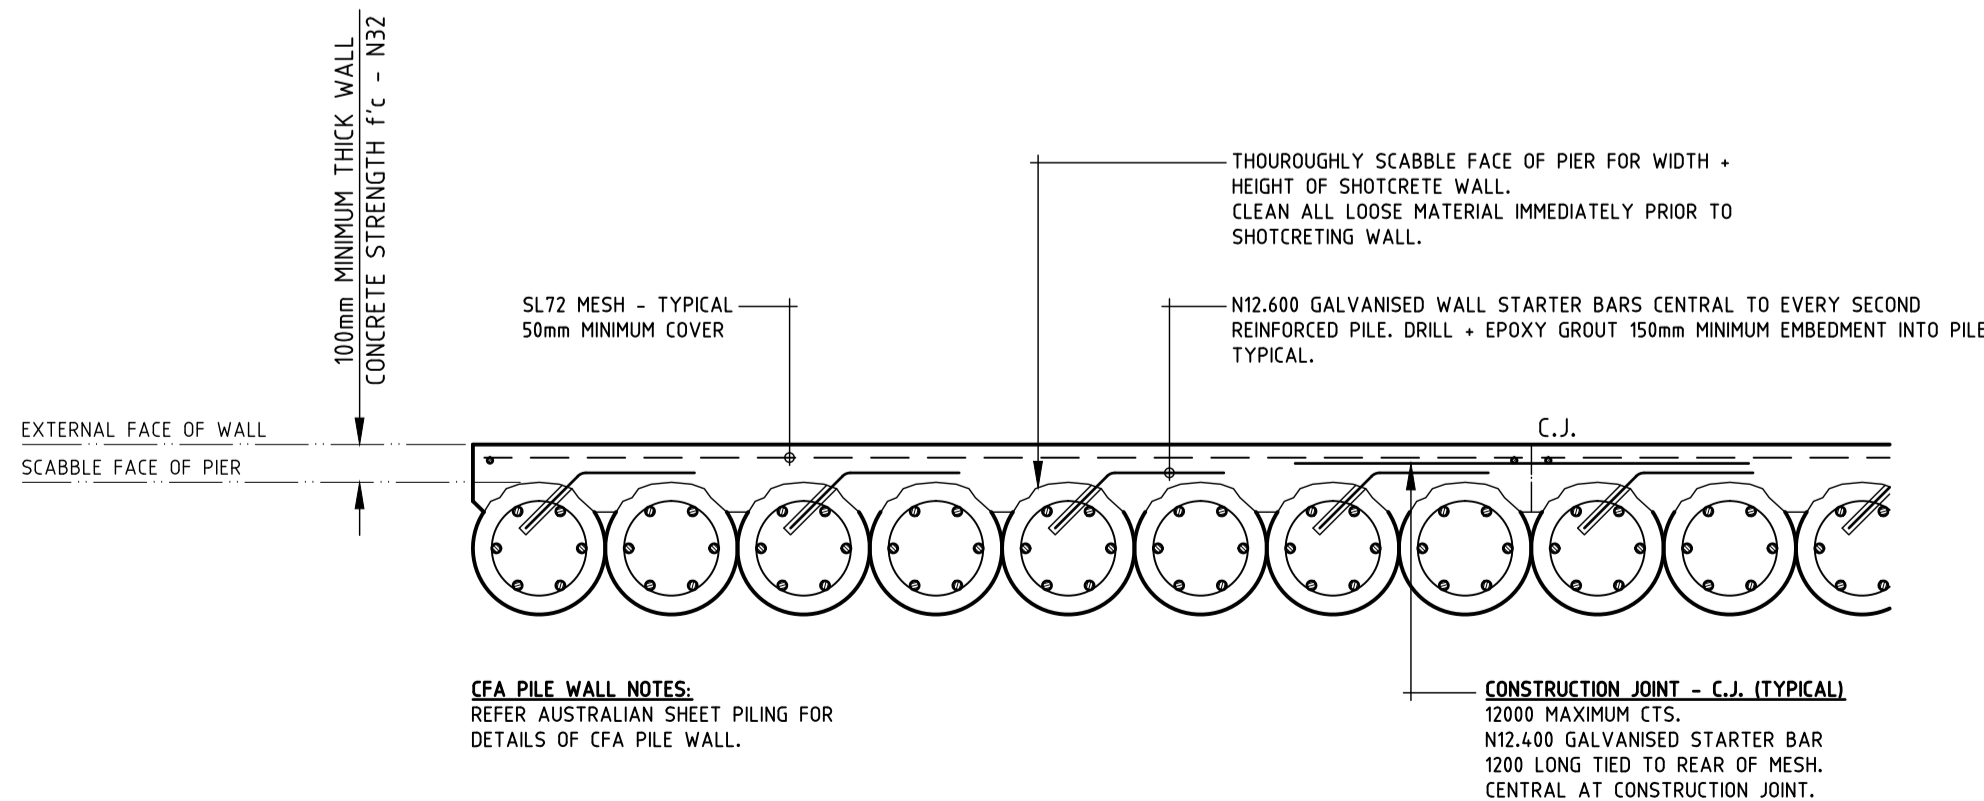

TYPICAL CFA PILE AND SHOTCRETE WALL (SW.01)
SCALE 1:20

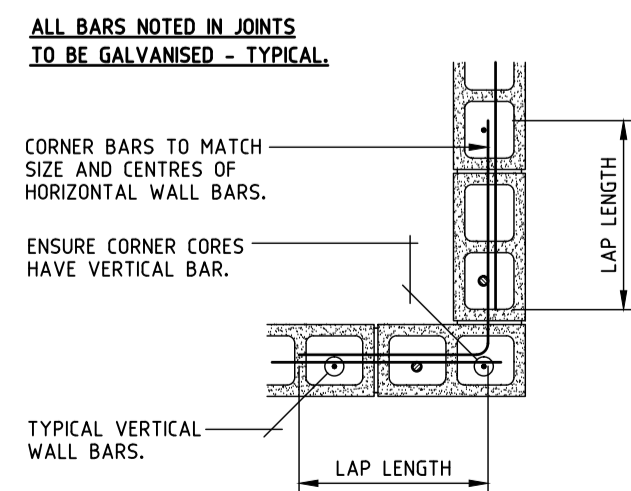

TYPICAL LOAD BEARING BLOCKWORK
90° CORNER

06	22.07.13	Issued for Approval	BC	BT
05	05.06.13	Issued for Approval	BC	BT
04	18.04.13	Issued for Approval	KOJ	JC
03	04.04.13	PRELIMINARY - Issued for Approval	BC	JC
02	04.04.13	PRELIMINARY - Issued for Approval	BC	JC
01	03.04.13	PRELIMINARY - Issued for Approval	AW	JC

Rev	Date	Description	By	Chk
06	22.07.13	Issued for Approval	BC	BT
05	05.06.13	Issued for Approval	BC	BT
04	18.04.13	Issued for Approval	KOJ	JC
03	04.04.13	PRELIMINARY - Issued for Approval	BC	JC
02	04.04.13	PRELIMINARY - Issued for Approval	BC	JC
01	03.04.13	PRELIMINARY - Issued for Approval	AW	JC

The concepts and information contained in this document are the copyright of ADG Engineers (Aust) Pty Ltd. Use or copying of the document in whole or in part without the written permission of ADG Engineers (Aust) Pty Ltd constitutes an infringement of copyright. Do not scale drawings. If in doubt, ask!

ADG
Gold Coast Office
Suite 201/Level 1, 1 Short Street,
Southport, Queensland 4215
PO Box 208, Southport, Queensland 4215
T +617 5528 1855 F +617 5528 4723
E info@adgce.com W www.adgce.com
AUSTRALASIA / ASIA / EUROPE / MIDDLE EAST

Client
NEWTON DENNY CHAPELLE
Project Name
CASUARINA BEACH TOWN CENTRE
ROAD 6 CULDESAC

Title
WALL AND STAIR DETAILS

Discipline STRUCTURAL	Status APPROVAL
Designed By JC	Checked By BT
Project No. 14395	Drawn By AW
Scale at A1 1:20	Revision 06