


23/07/2013 5:47:23 PM

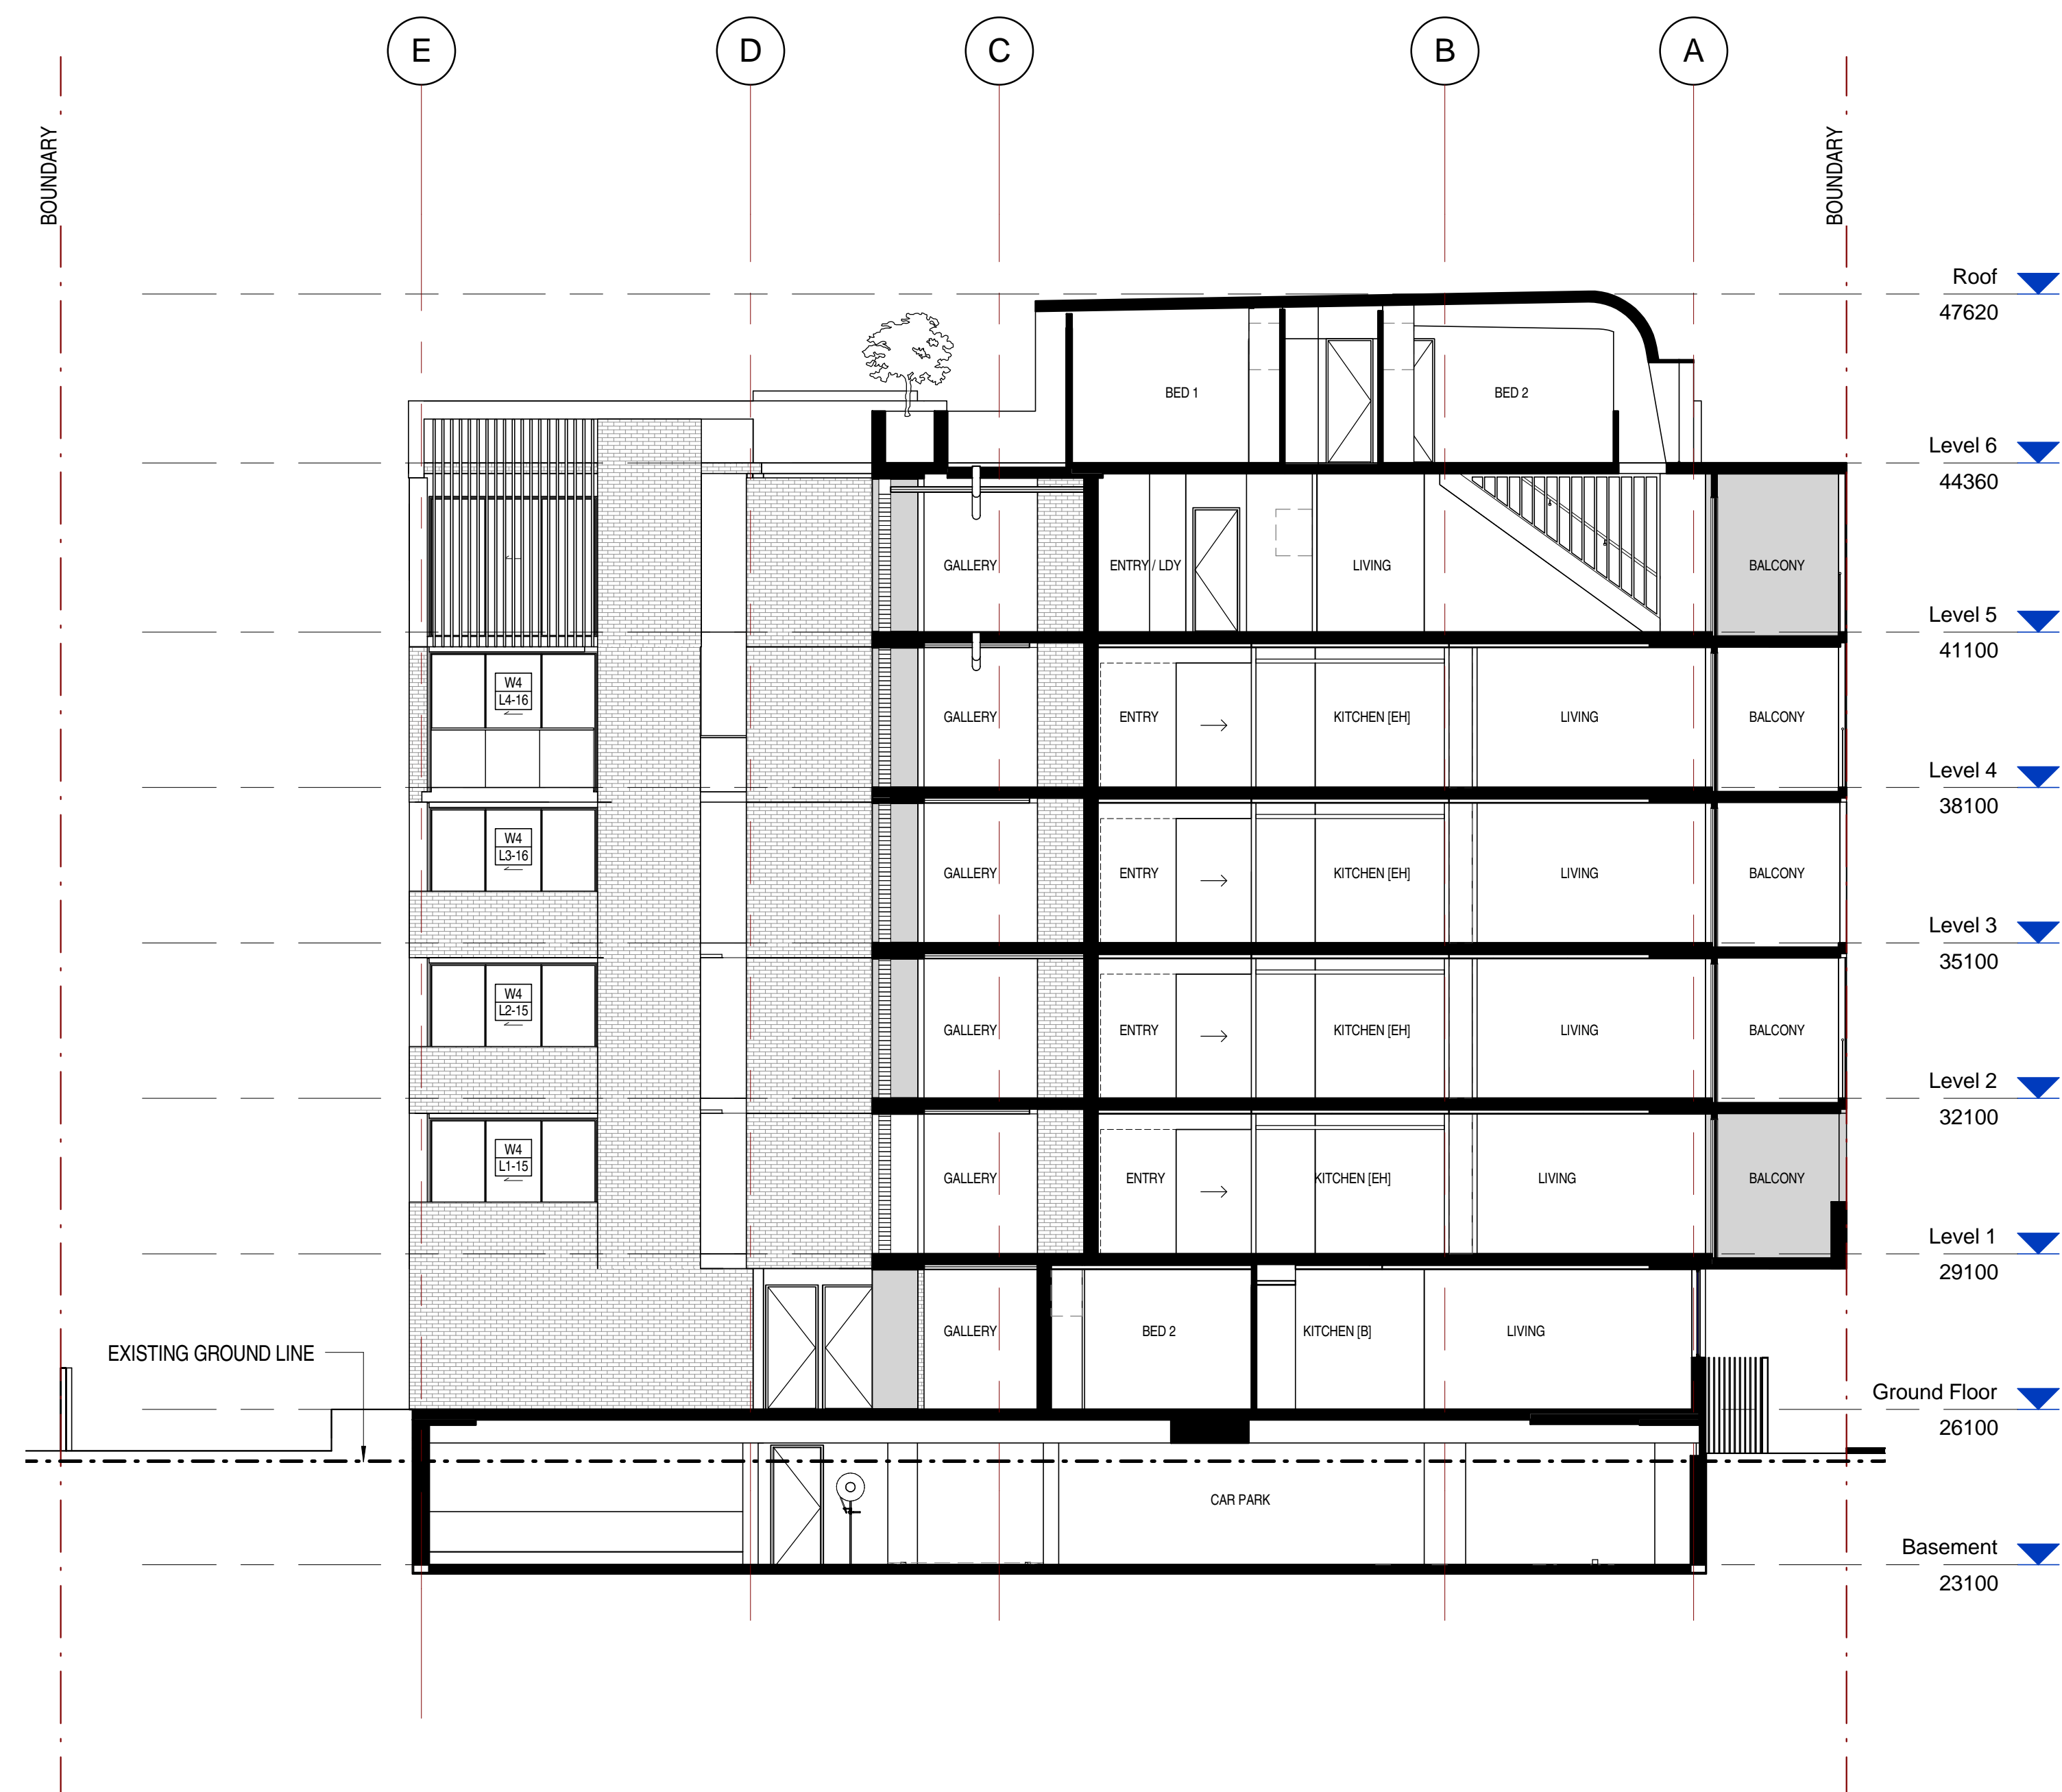




22/07/2013 5:37:03 PM



22/07/2013 5:37:22 PM



22/07/2013 5:37:28 PM

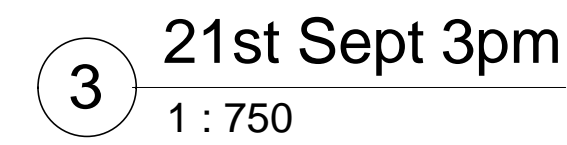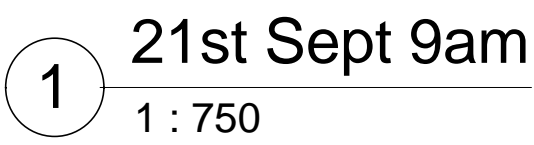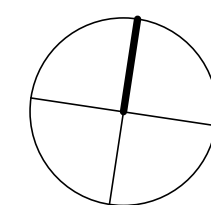[illegible][illegible]

LEGEND :

SHADOW OUTLINE OF APPROVED
CONCEPT ENVELOPE

architectus™

Architectus Sydney
Level 3 341 George Street
Sydney NSW 2000
T (61 2) 8252 8400
F (61 2) 8252 8600
sydney@architectus.com.au

ABN 11 098 489 448

Sydney
Melbourne
Auckland
Brisbane
Shanghai

checked	PD	scale	1 : 750 @A1
drawn	SF	project no	120325

Authority Approval

project


North Eveleigh Affordable Housing

drawing


Shadow Diagrams 1

drawing no.	issue
DA09-005	B


24/07/2013 10:27:30 AM

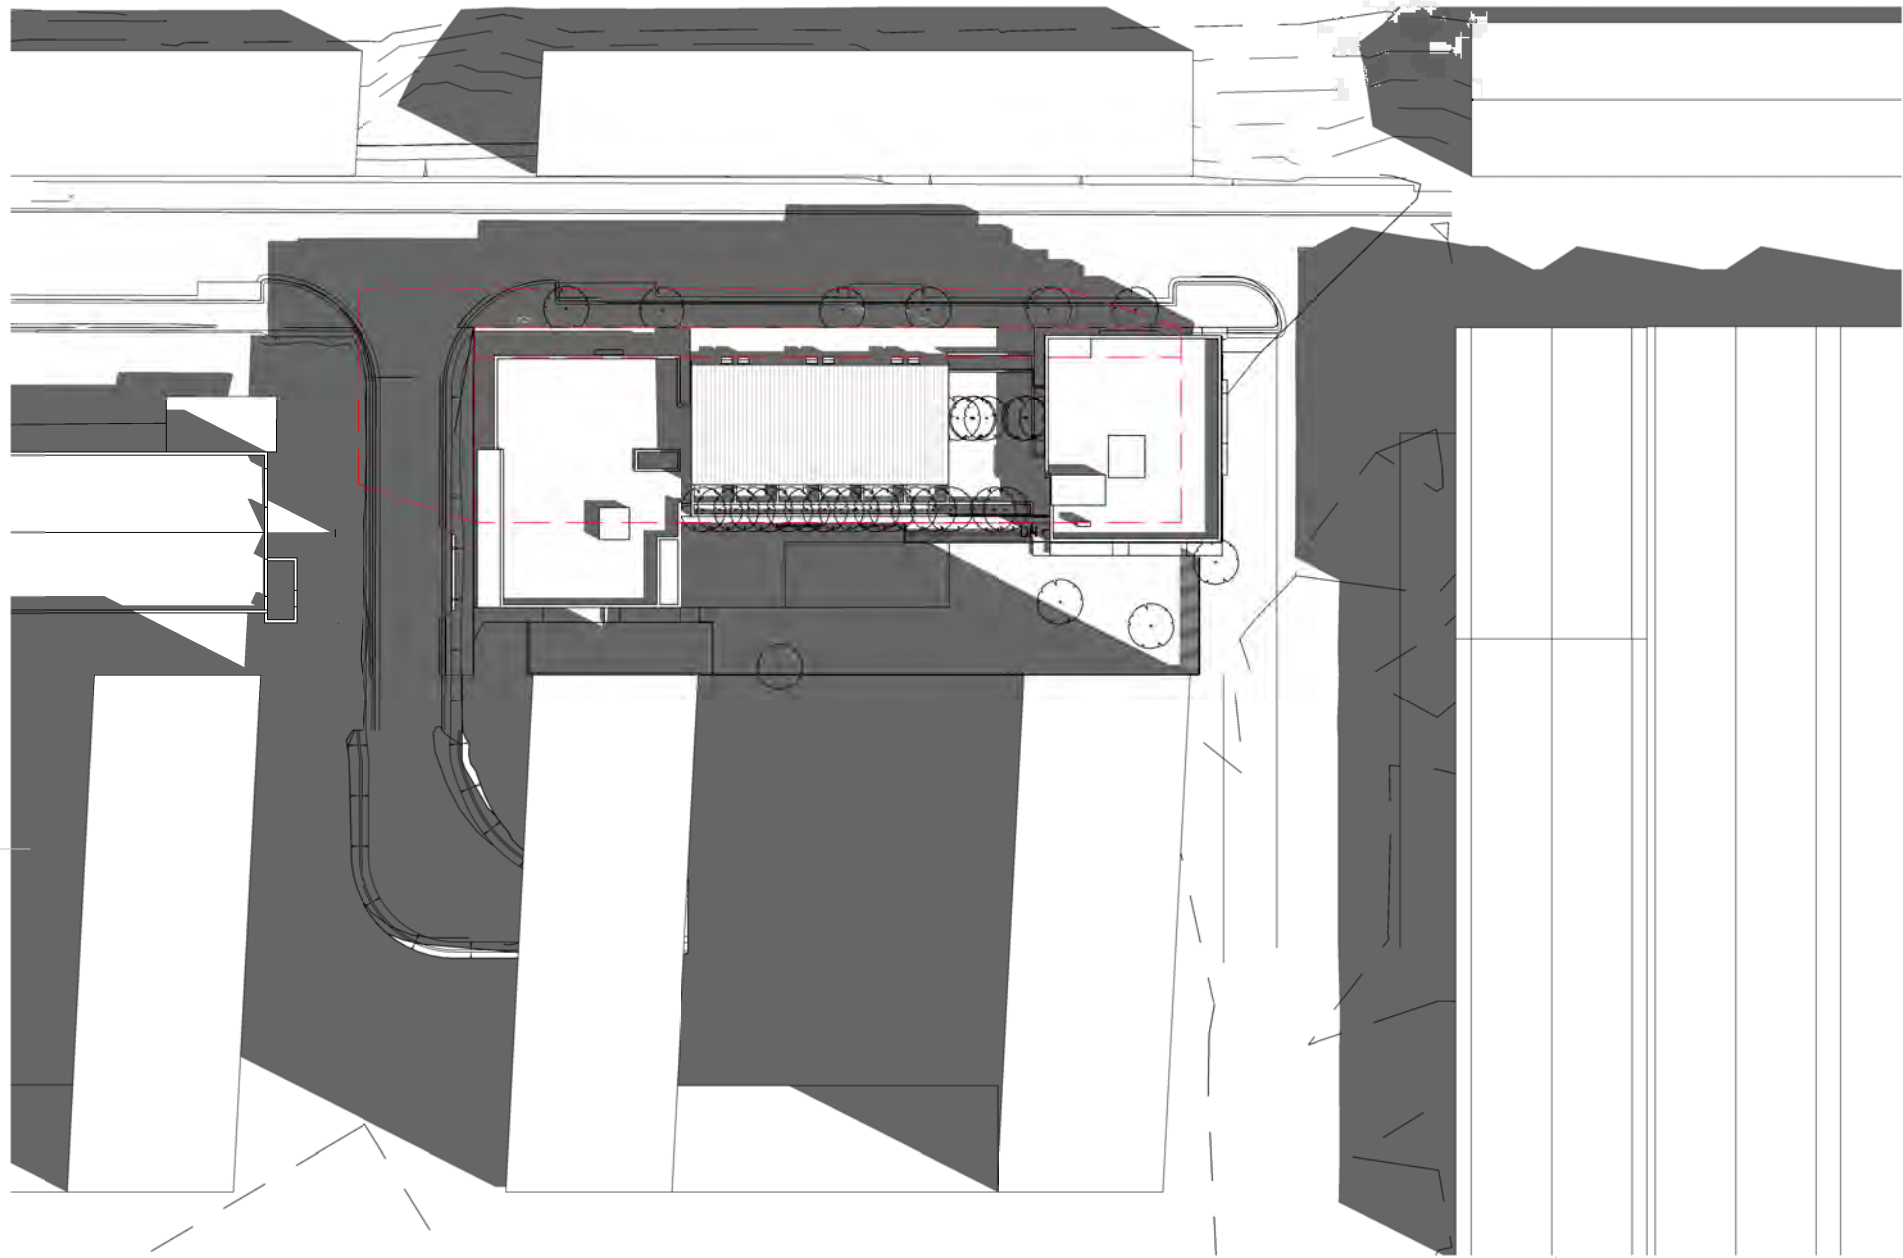

1 21st Dec 9am DLST
1 : 750

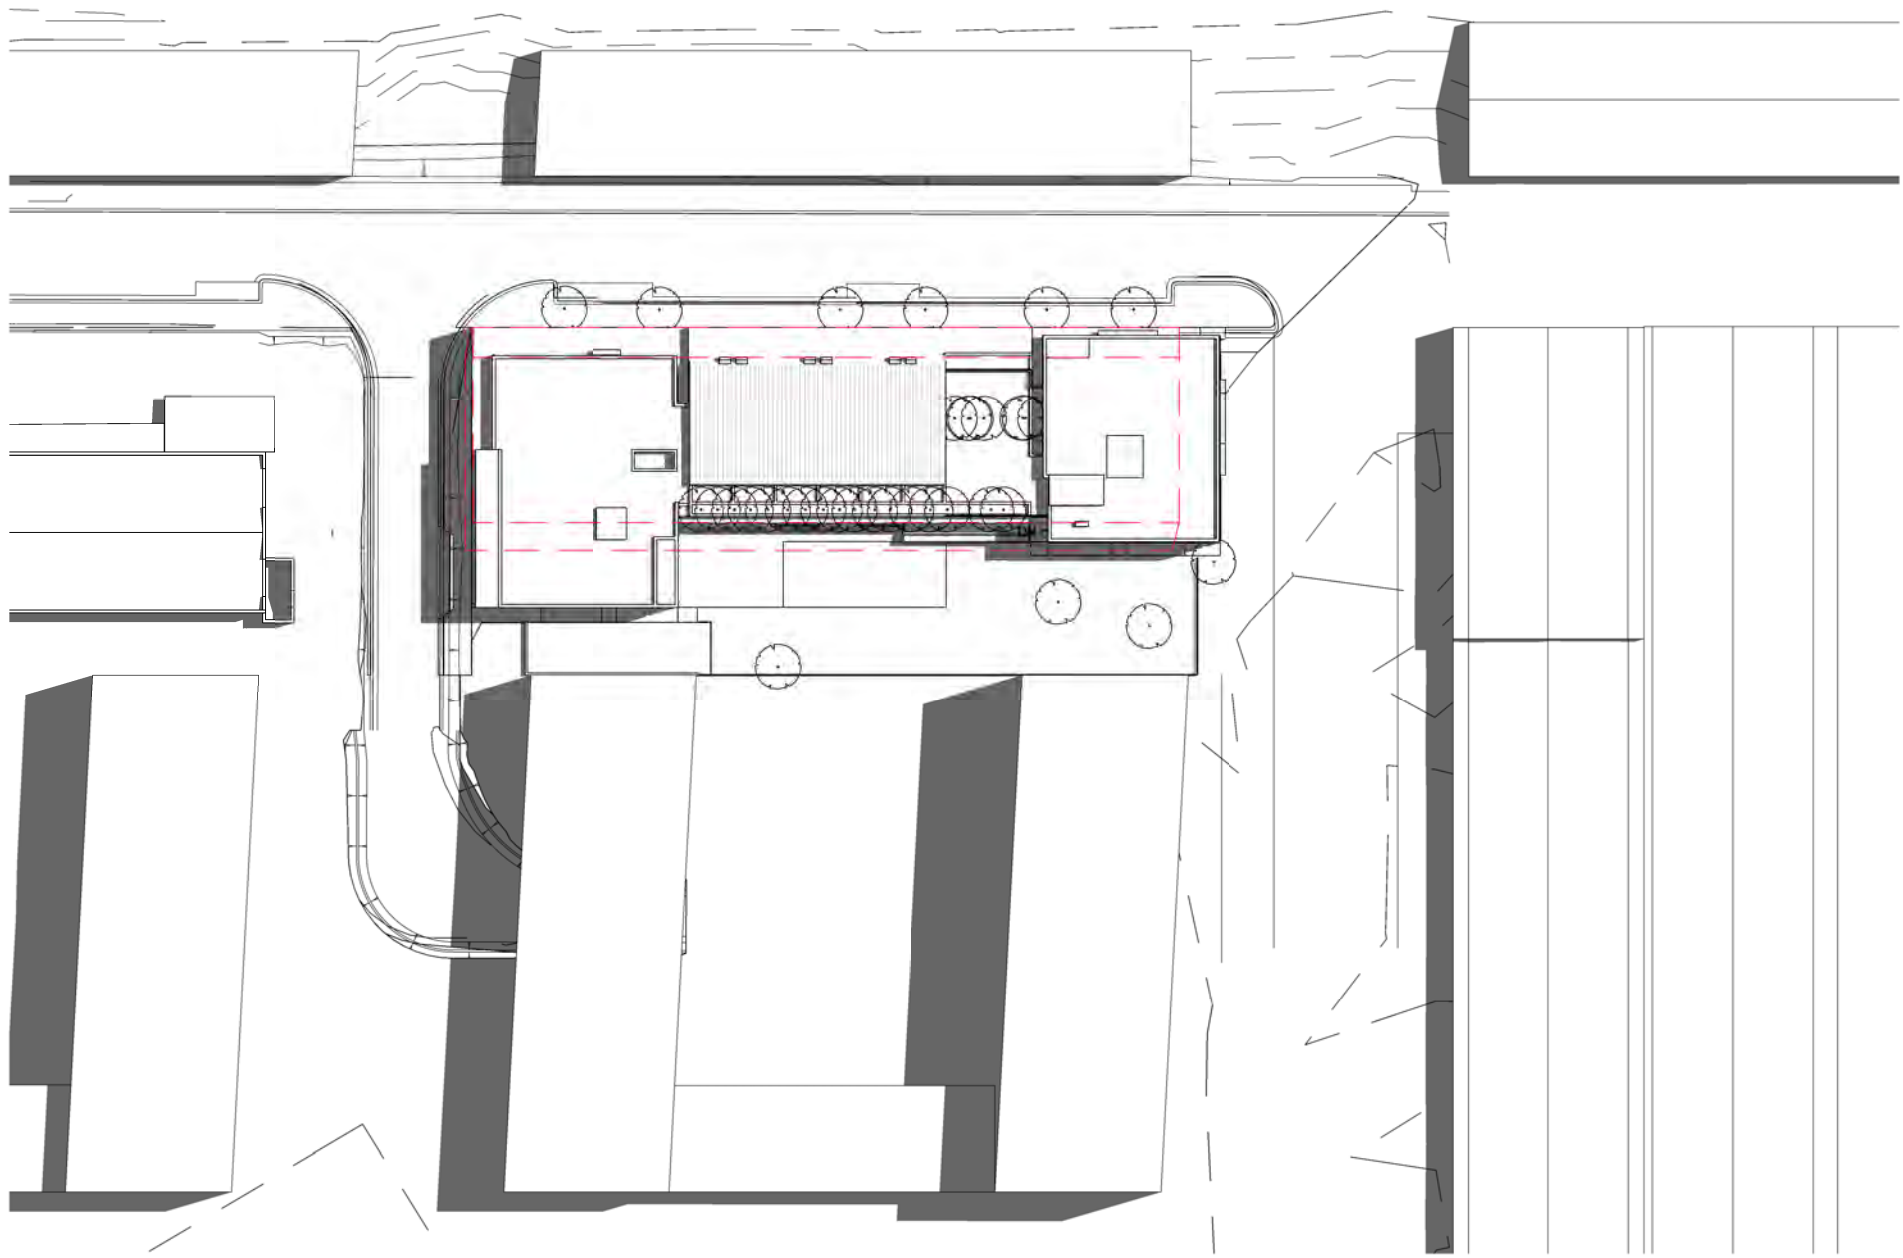

2 21st Dec 12noon DLST
1 : 750

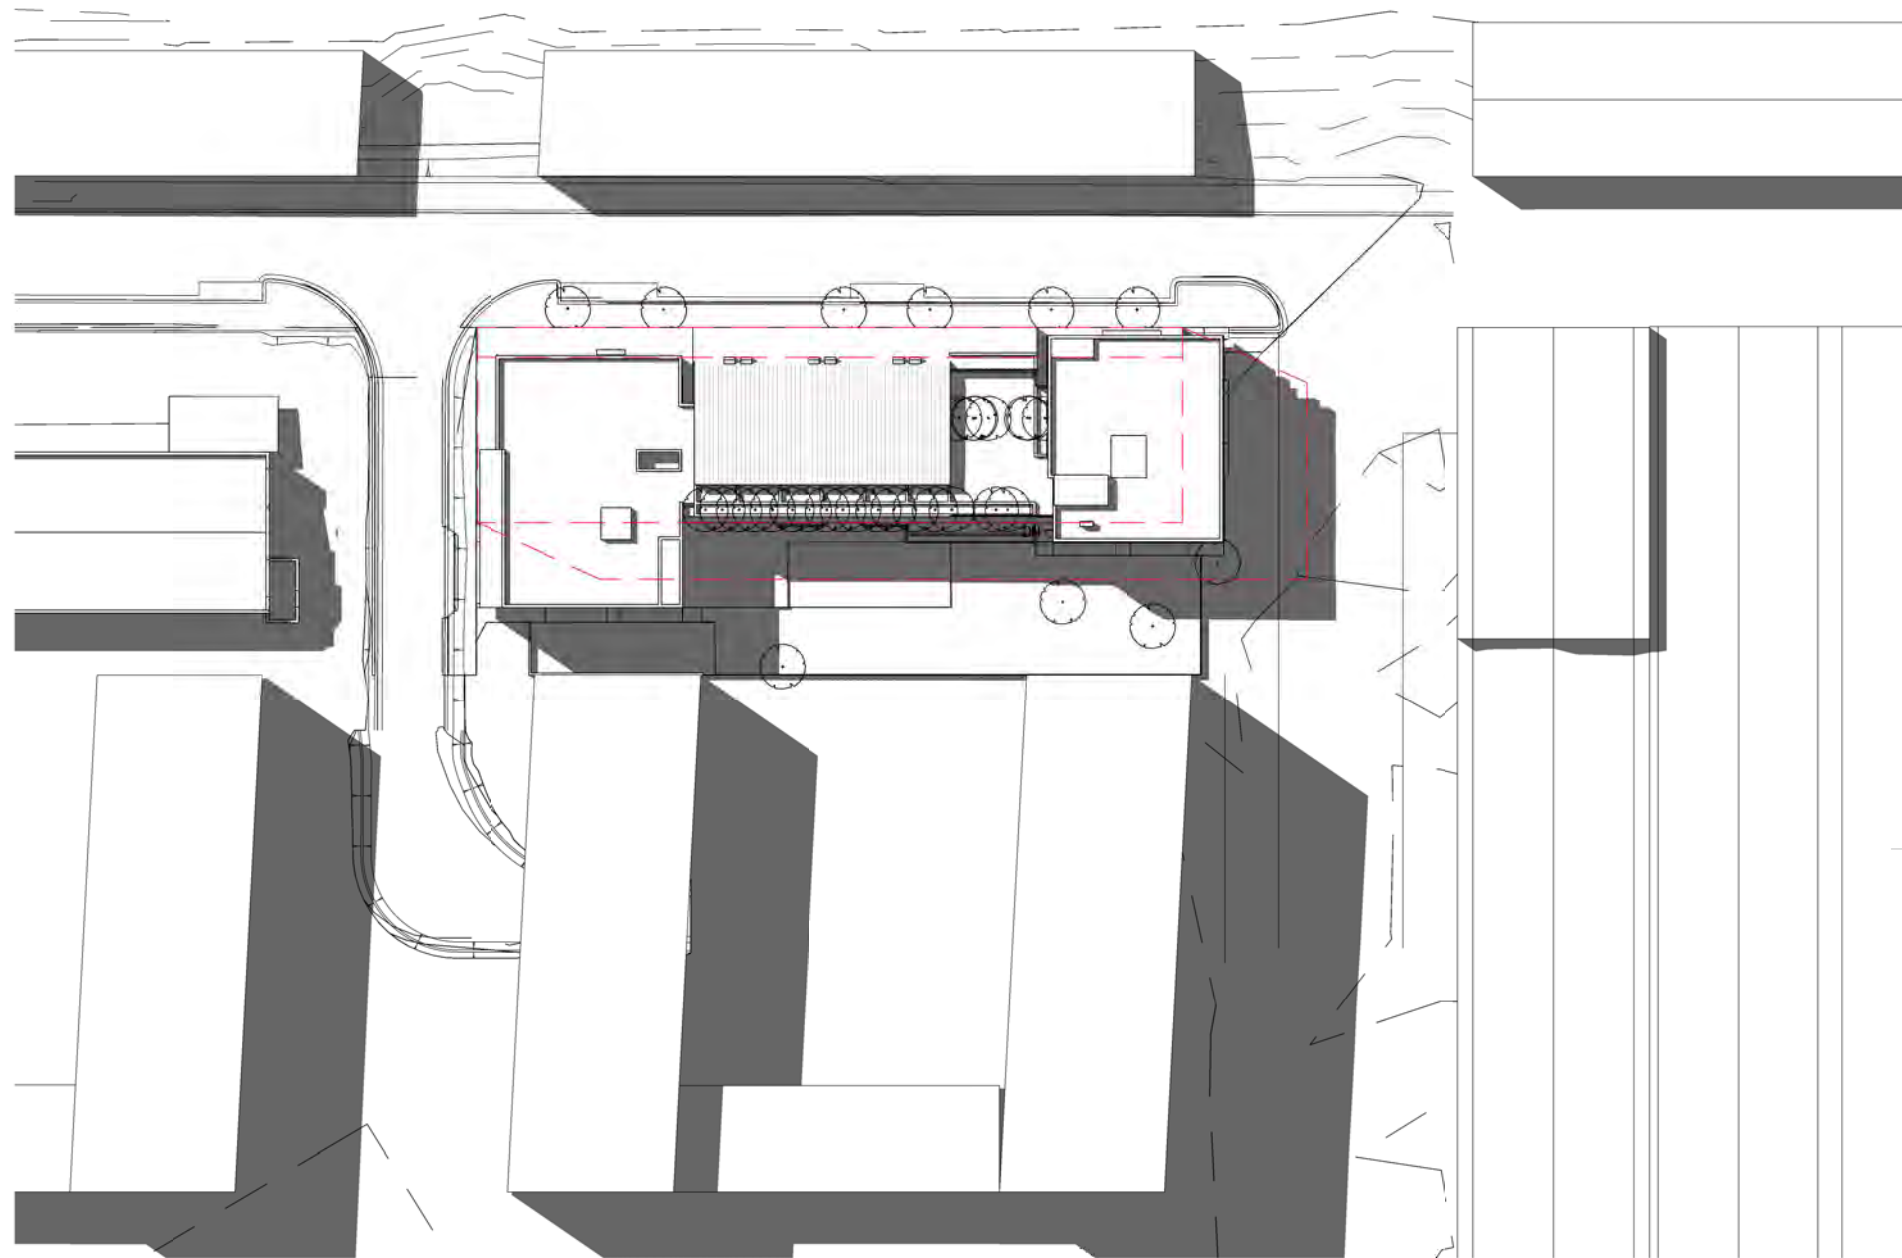

3 21st Dec 3pm DLST
1 : 750

©architectus Sydney 2012


Architectus Sydney Pty Ltd is the owner of the copyright subsisting in these drawings, plans, designs and specifications. They must not be used, reproduced or copied, in whole or in part, nor may the information, ideas and concepts therein contained (which are confidential to Architectus Sydney Pty Ltd) be disclosed to any person without the prior written consent of that company.

0 0 0 0 0 0
mm
Do not scale drawings. Verify all dimensions on site




issue	amendment	date
A	Authority Approval - Minor Amendments to DA	22/07/13

issue	amendment	date

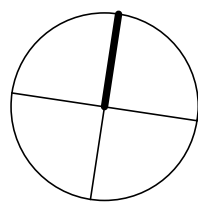


architectus™		
Architectus Sydney Level 3 341 George Street Sydney NSW 2000 T (61 2) 8252 8400 F (61 2) 8252 8600 sydney@architectus.com.au ABN 11 098 489 448		
Sydney Melbourne Auckland Brisbane Shanghai	checked	PD scale 1 : 750 @A1
	drawn	SF project no 120325


Authority Approval	
project	North Eveleigh Affordable Housing
drawing	
Shadow Diagrams 2	
drawing no.	issue
DA09-006	A
24/07/2013 10:28:03 AM	

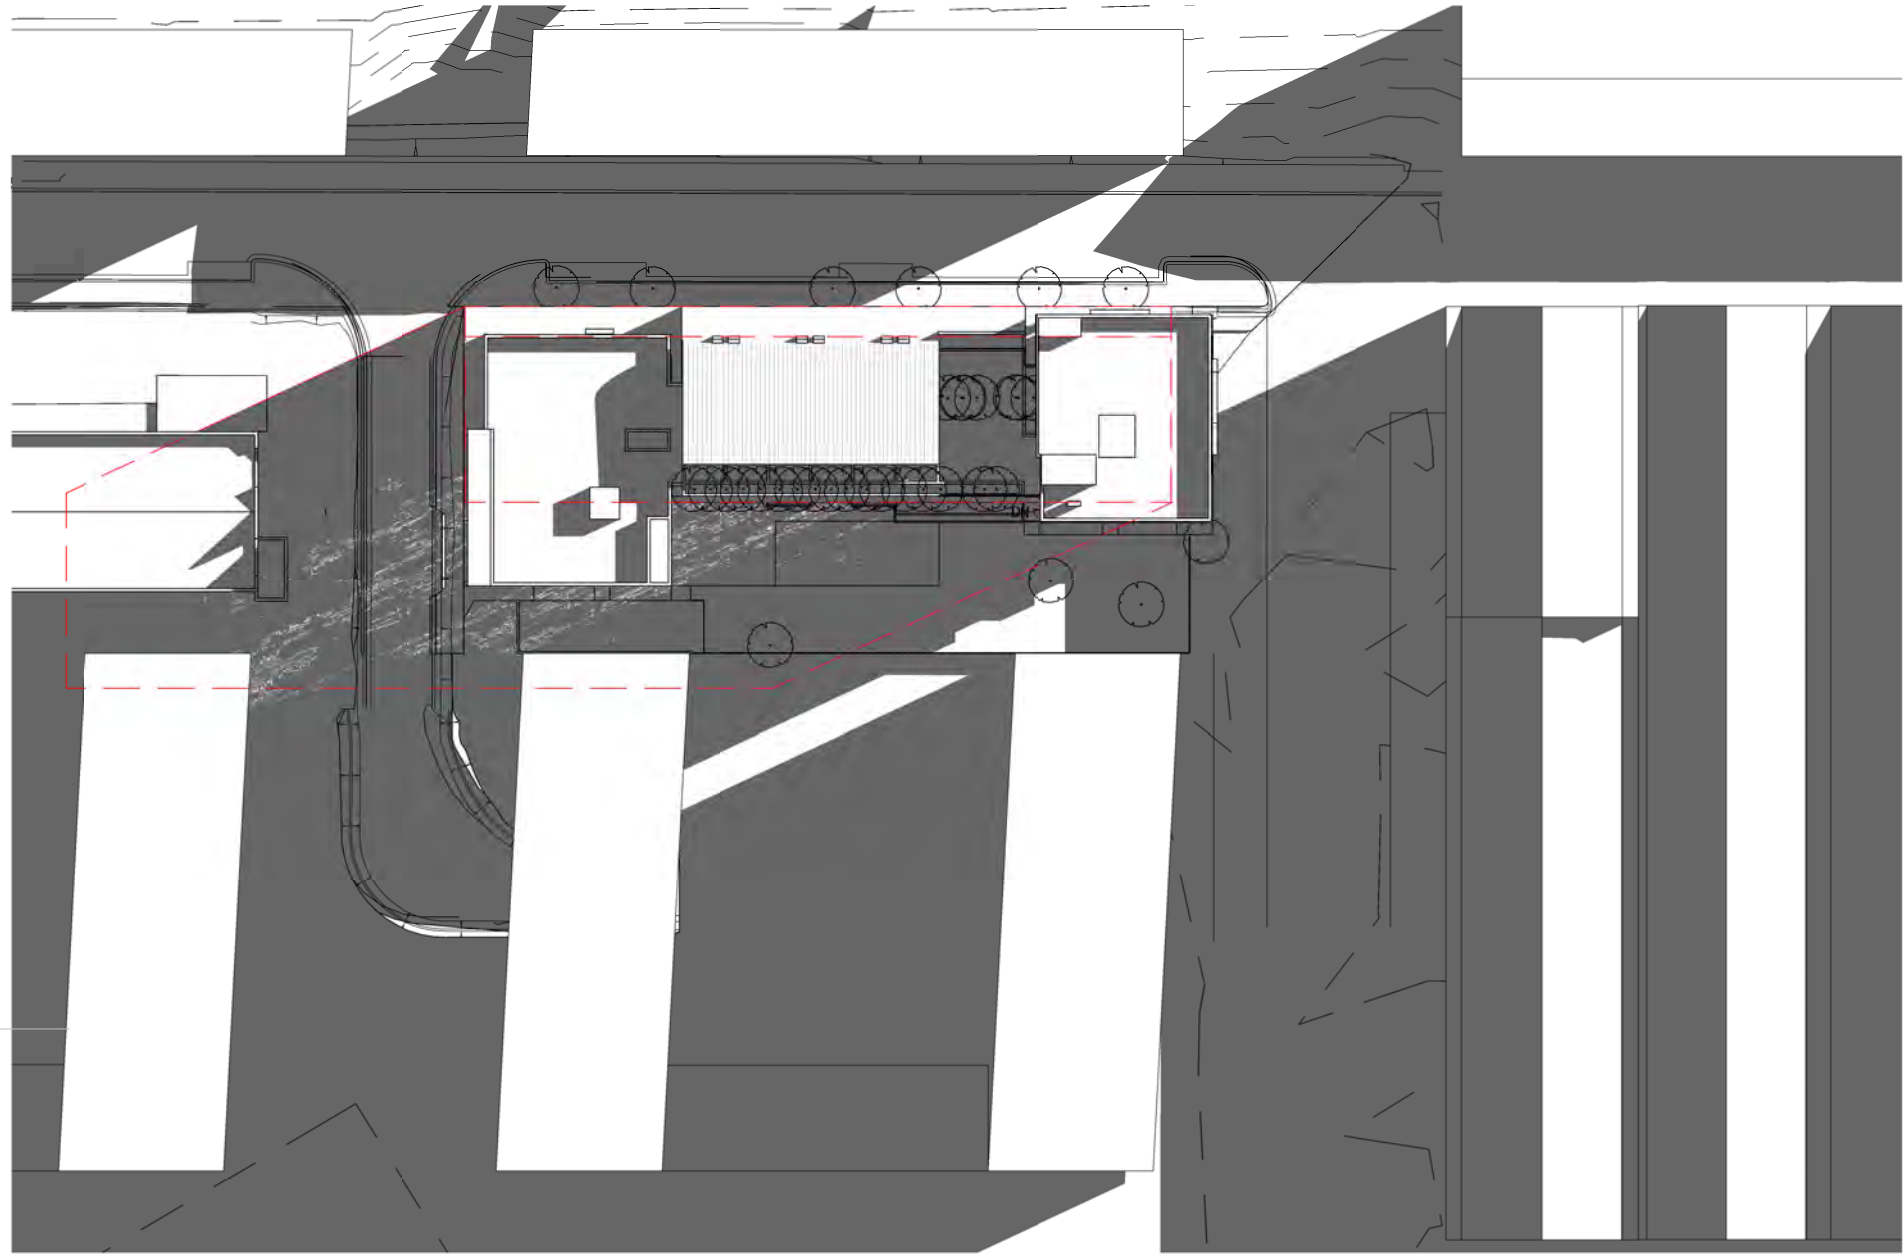

1 21st June 9am
1 : 750

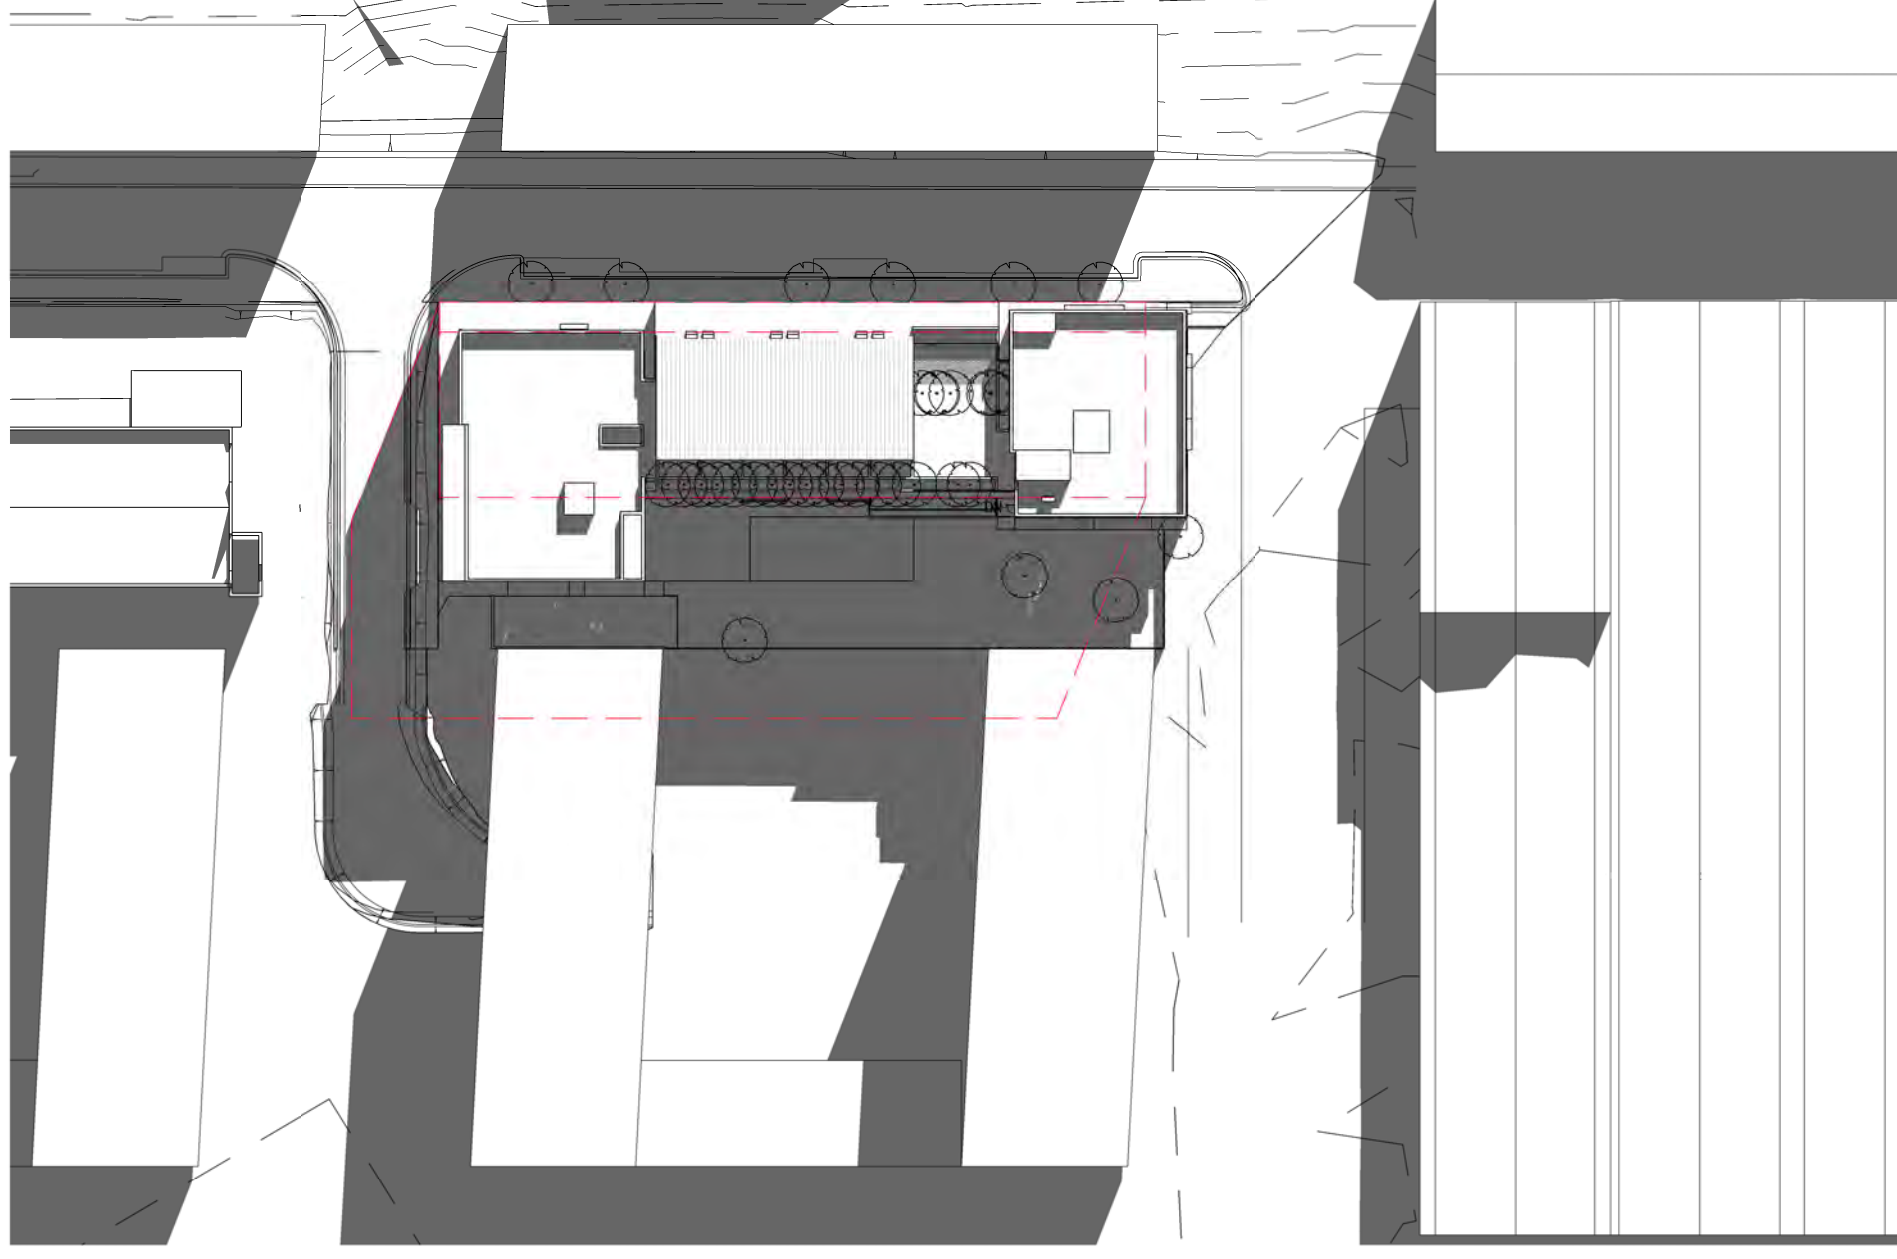

2 21st June 12noon
1 : 750

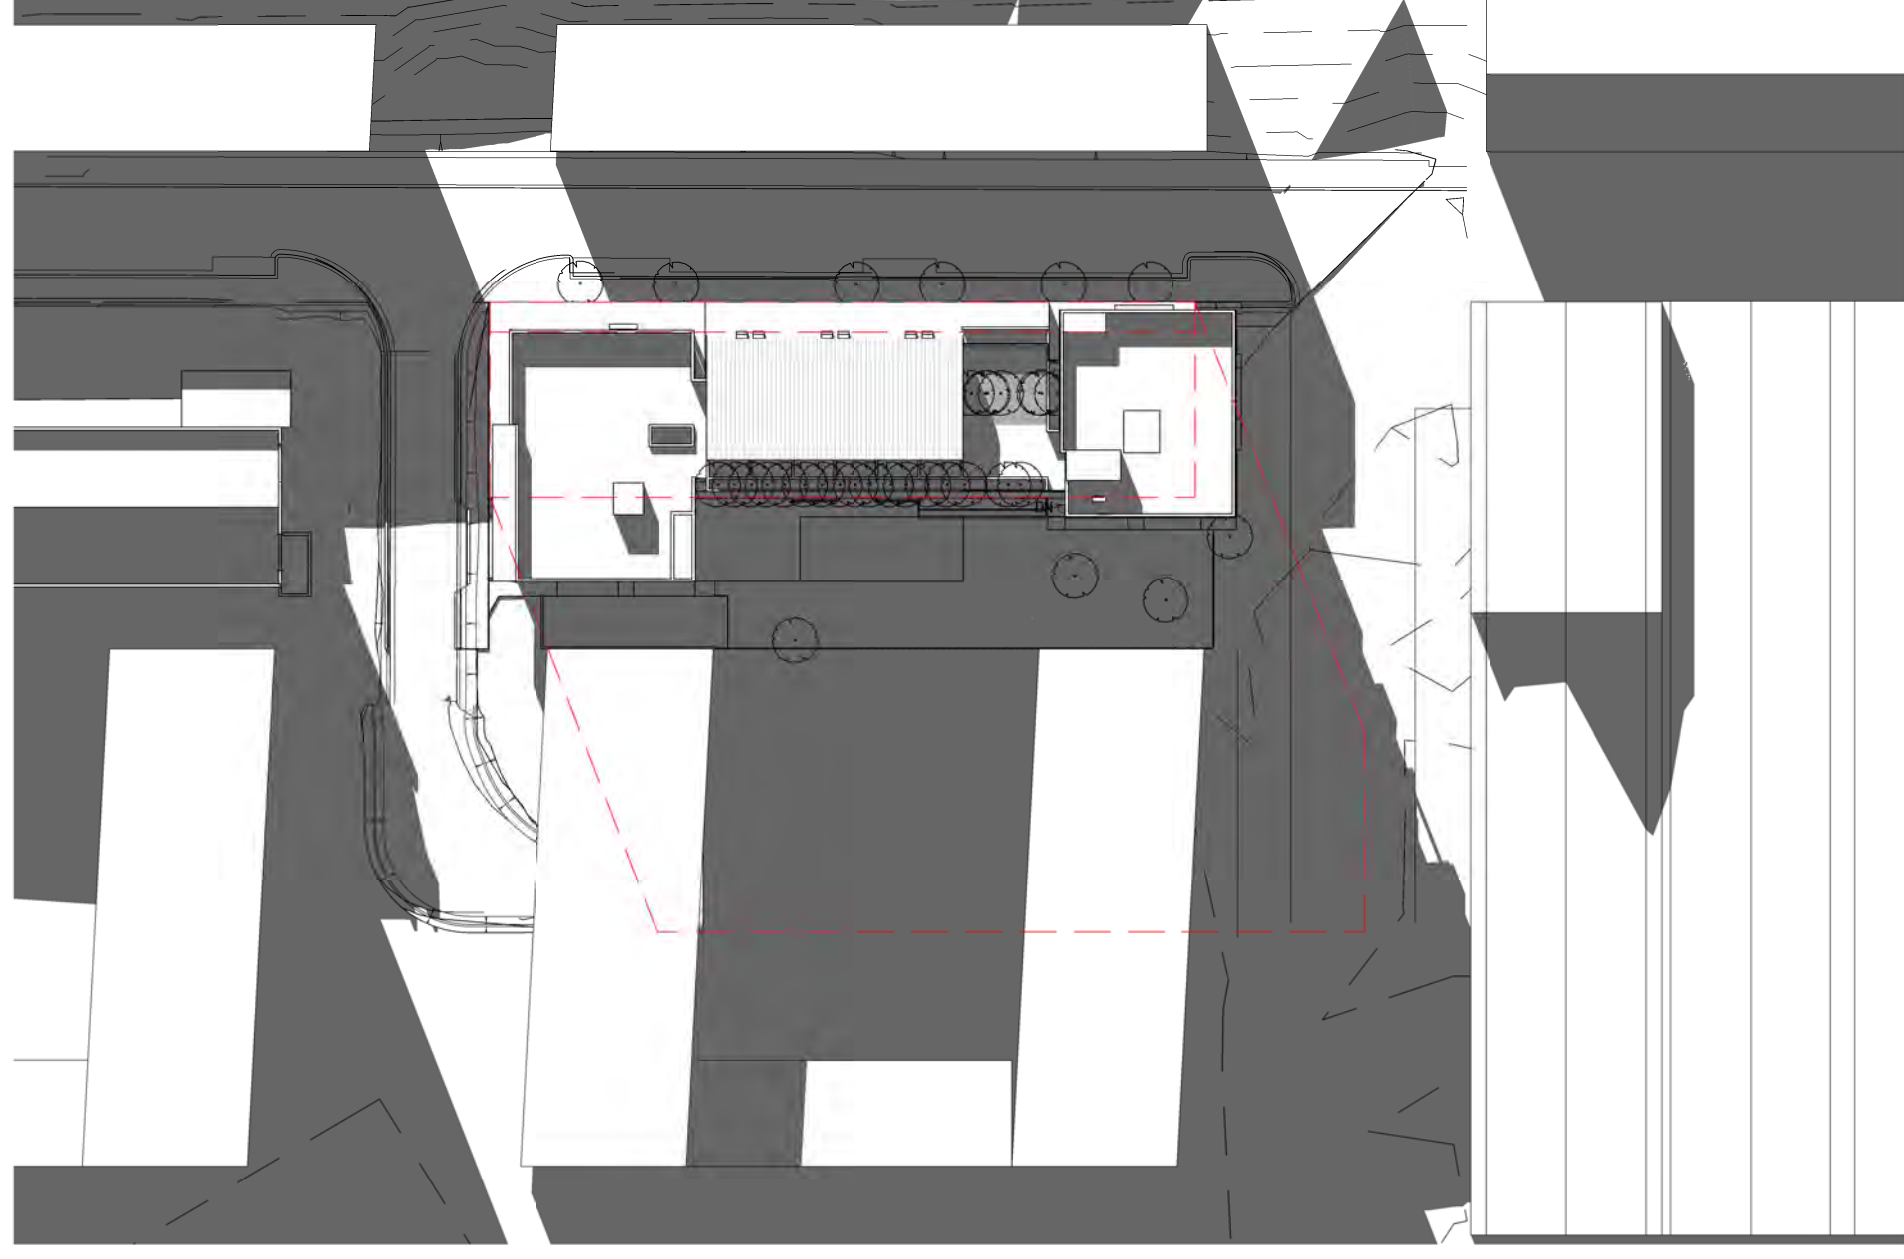

3 21st June 3pm
1 : 750

©architectus Sydney 2012


Architectus Sydney Pty Ltd is the owner of the copyright subsisting in these drawings, plans, designs and specifications. They must not be used, reproduced or copied, in whole or in part, nor may the information, ideas and concepts therein, contained (which are confidential to Architectus Sydney Pty Ltd) be disclosed to any person without the prior written consent of that company.

0 0 0 0 0 0
mm
Do not scale drawings. Verify all dimensions on site




issue	amendment	date
A	Authority Approval - Minor Amendments to DA	22/07/13

issue	amendment	date

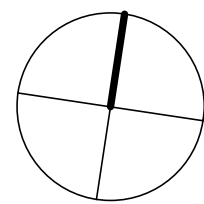

architectus™		
Architectus Sydney Level 3 341 George Street Sydney NSW 2000 T (61 2) 8252 8400 F (61 2) 8252 8600 sydney@architectus.com.au ABN 11 098 489 448		
Sydney		
Melbourne		
Auckland		
Brisbane		
Shanghai		
checked	PD scale	1 : 750 @A1
drawn	SF project no	120325

Authority Approval	
project	North Eveleigh Affordable Housing
drawing	
Shadow Diagrams 3	
drawing no.	issue
DA09-007	A
24/07/2013 10:28:57 AM	

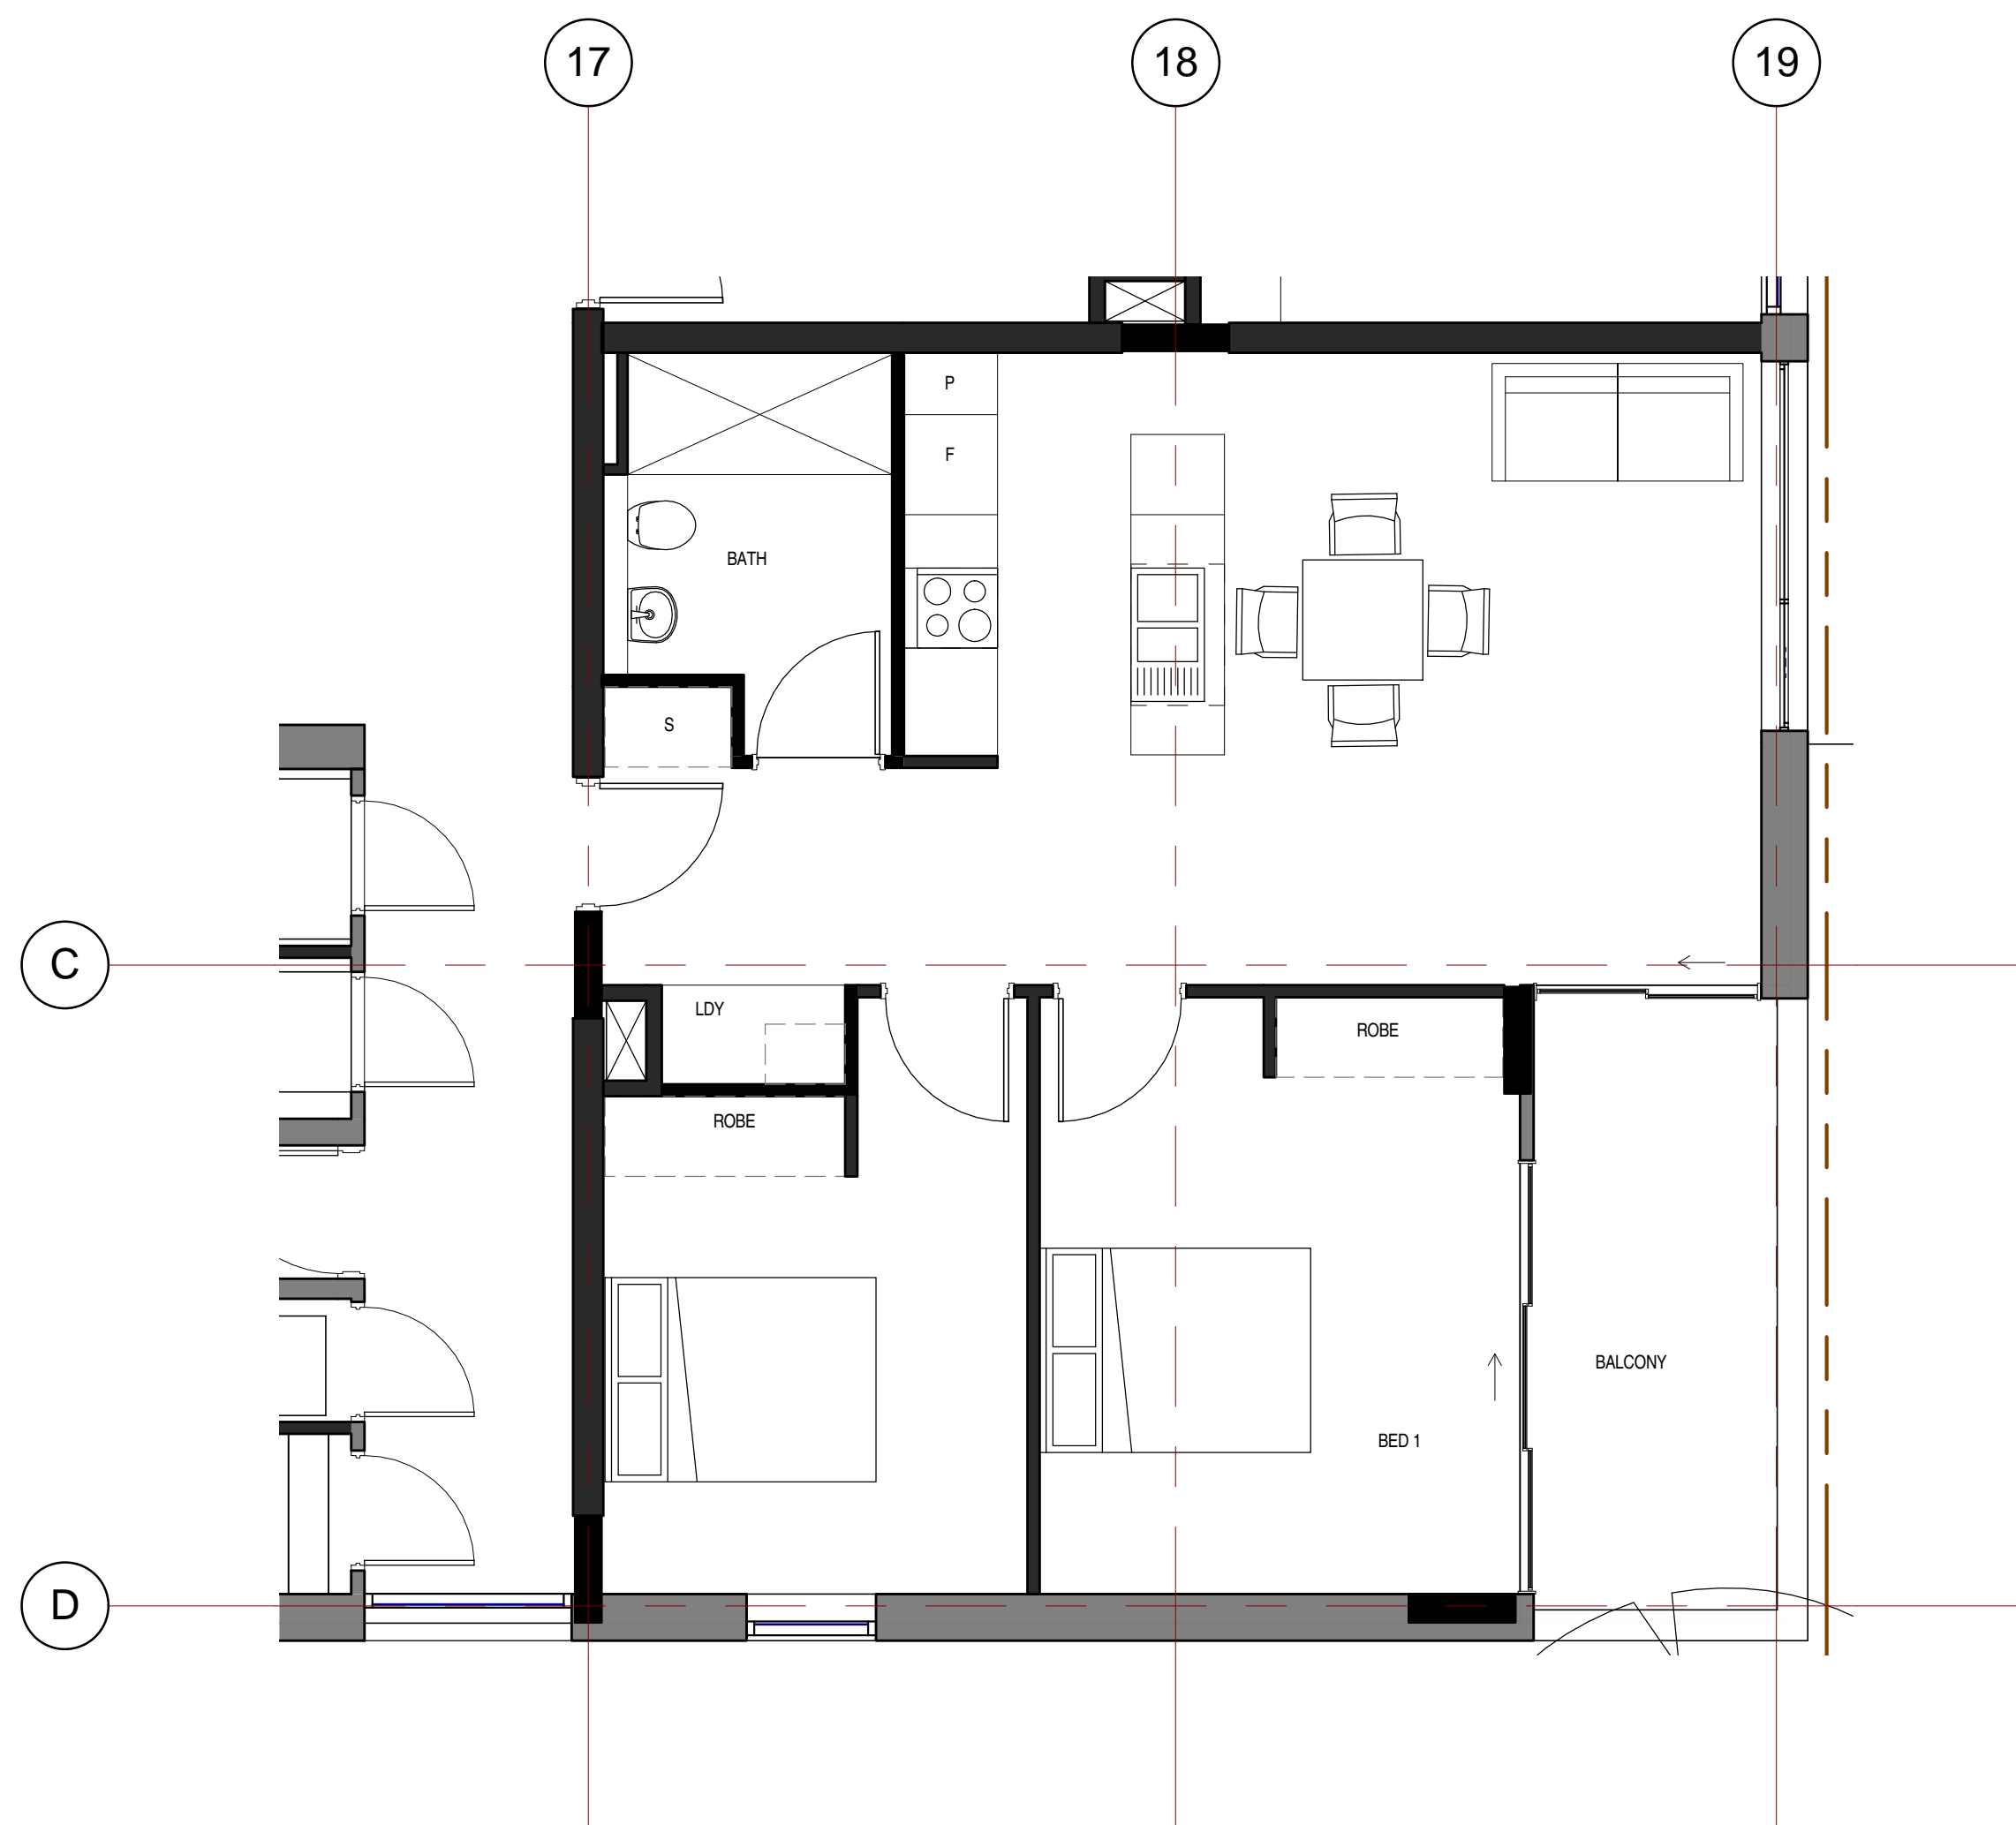

1 PRE-ADPT Type F_2 BED
1 : 50



2 POST-ADPT Type F_2 BED
1 : 50

©architectus Sydney 2012


Architectus Sydney Pty Ltd is the owner of the copyright subsisting in these drawings, plans, designs and specifications. They must not be used, reproduced or copied, in whole or in part, nor may the information, ideas and concepts therein, contained (which are confidential to Architectus Sydney Pty Ltd) be disclosed to any person without the prior written consent of that company.

0 0 0 0 0 0
mm
Do not scale drawings. Verify all dimensions on site



issue	amendment	date
A	Authority Approval - DA Issue	27/03/13
B	Authority Approval - Minor Amendments to DA	22/07/13

issue	amendment	date

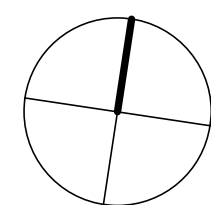

architectus™

Sydney
Melbourne
Auckland
Brisbane
Shanghai

Architectus Sydney
Level 3 341 George Street
Sydney NSW 2000
T (61 2) 8252 8400
F (61 2) 8252 8600
sydney@architectus.com.au

ABN 11 098 489 448

checked	PD	scale	1 : 50 @ A1
drawn	SF/AL	project no	120325

Authority Approval


project
North Eveleigh Affordable Housing

drawing


Adaptable Units (Type F)

drawing no.
DA09-016
issue
B

22/07/2013 5:39:11 PM

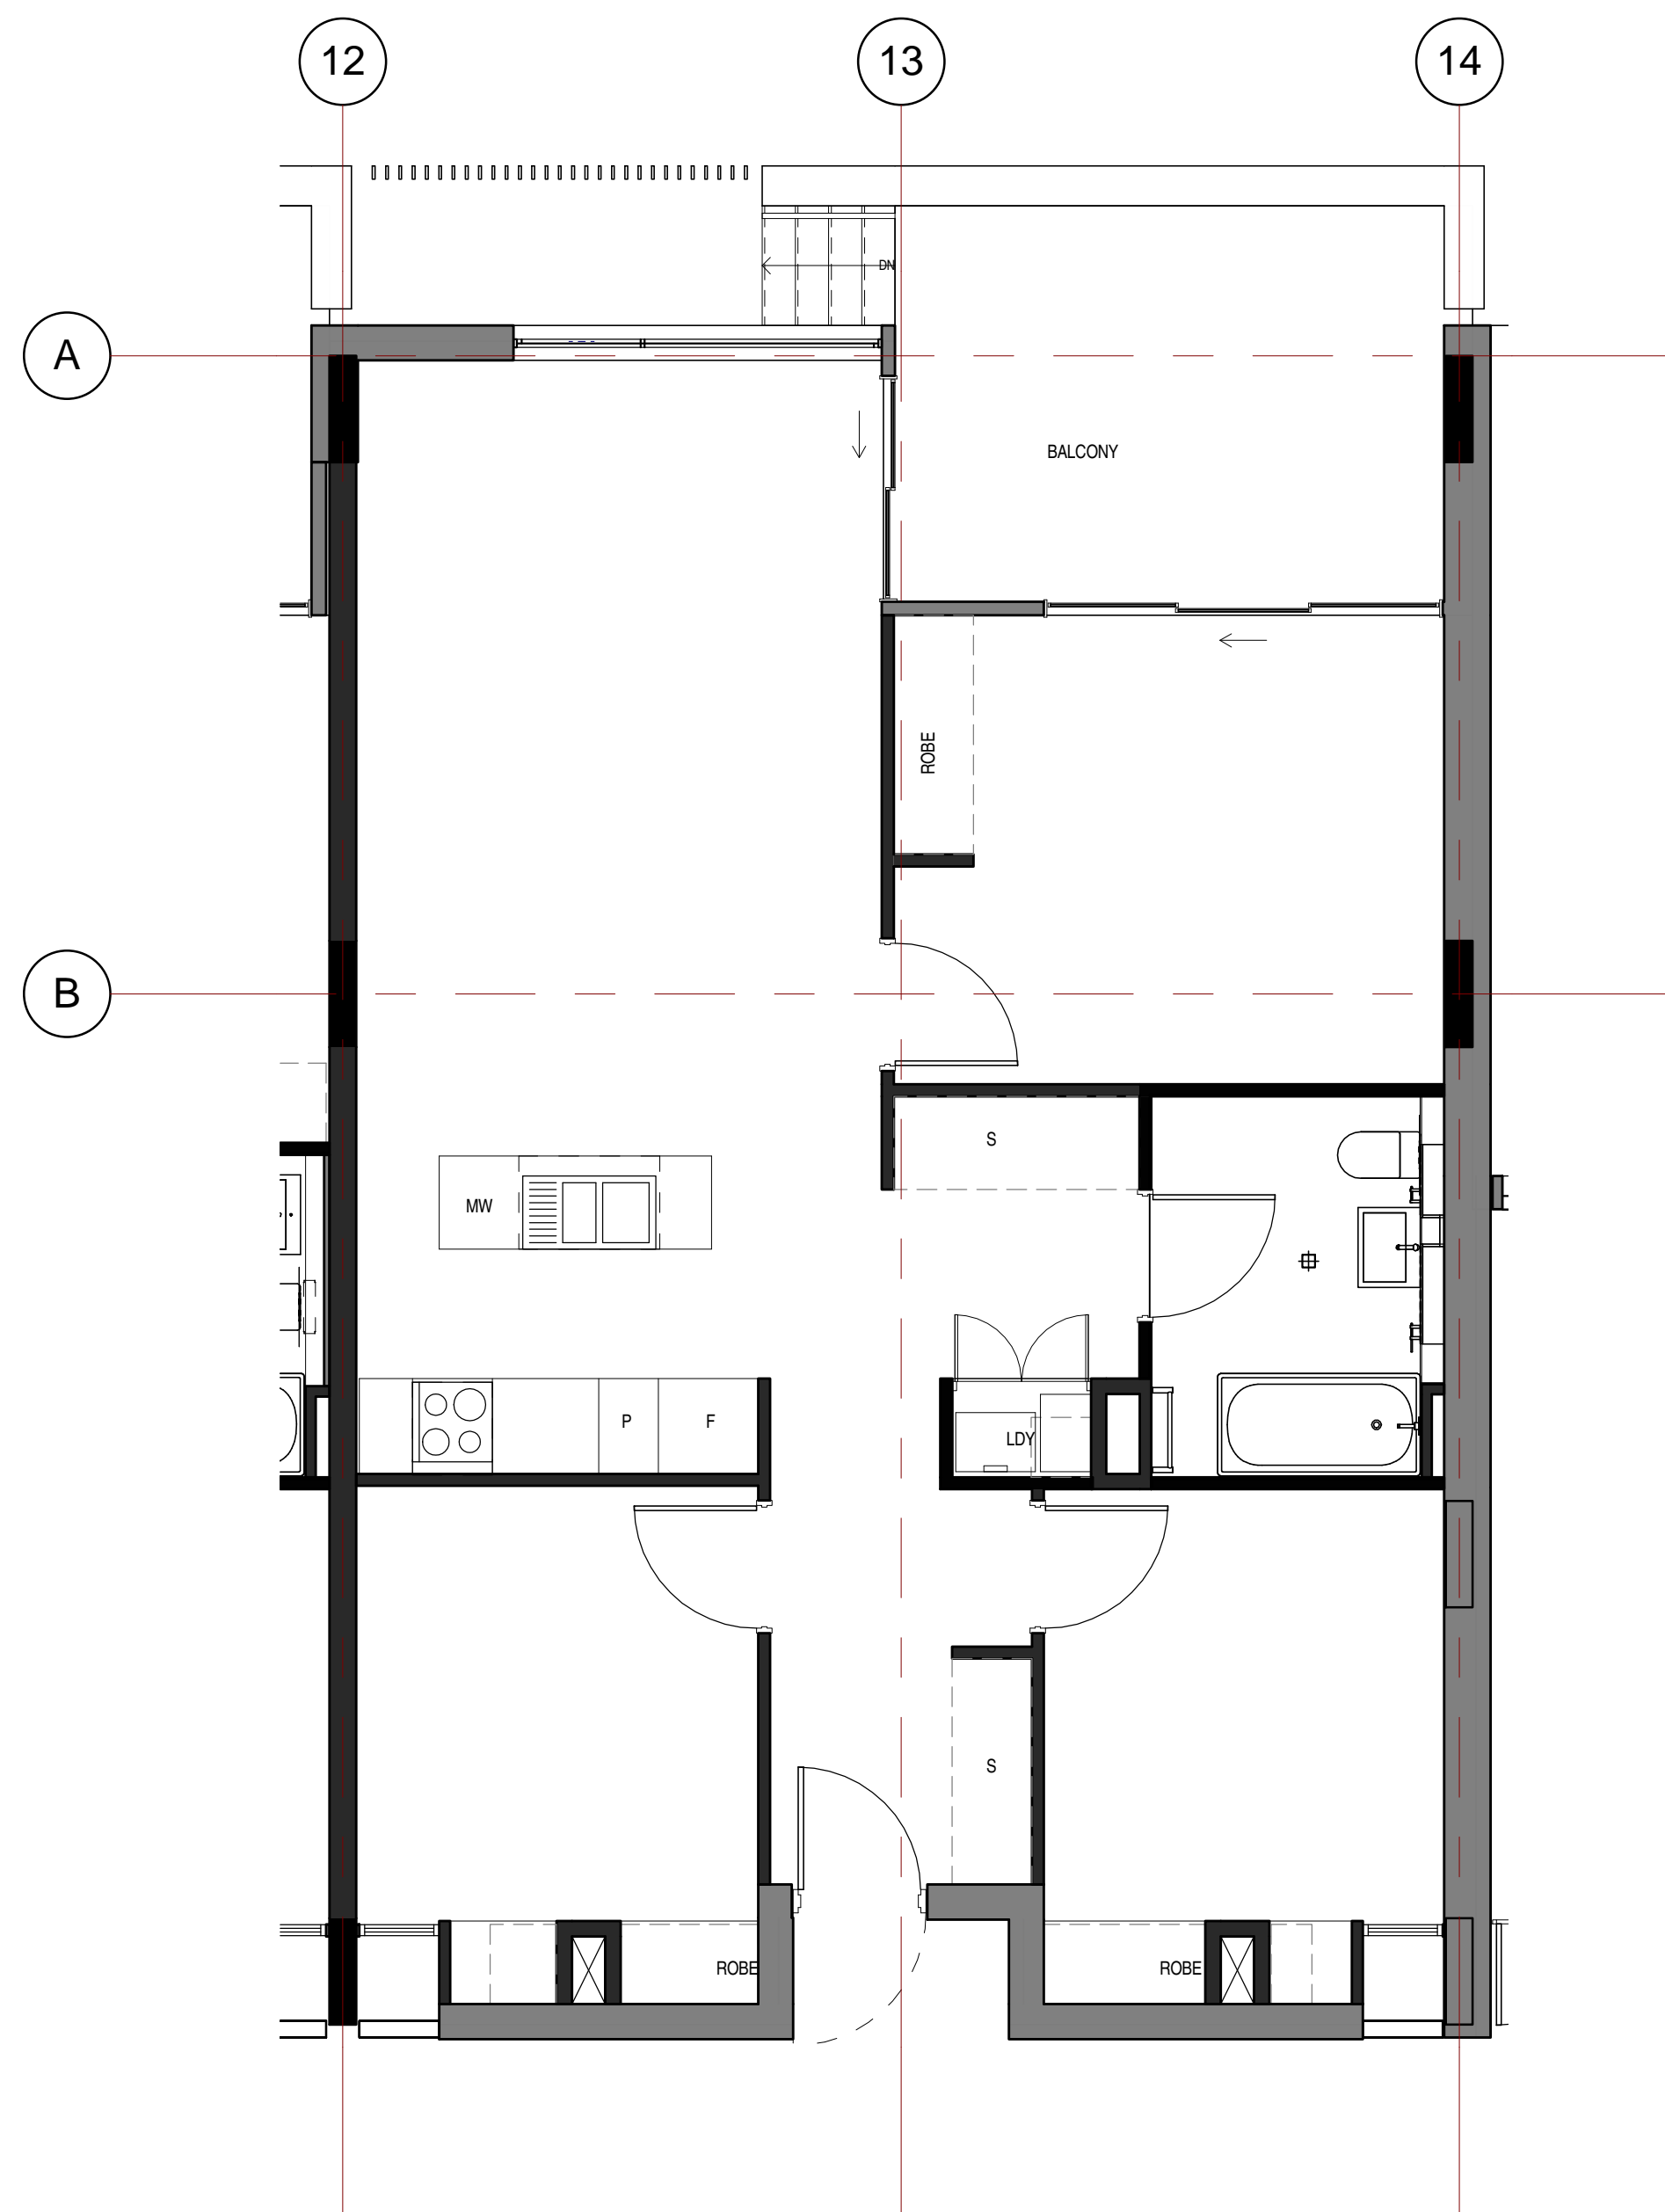

1 PRE-ADPT Type S_3 BED
1 : 50

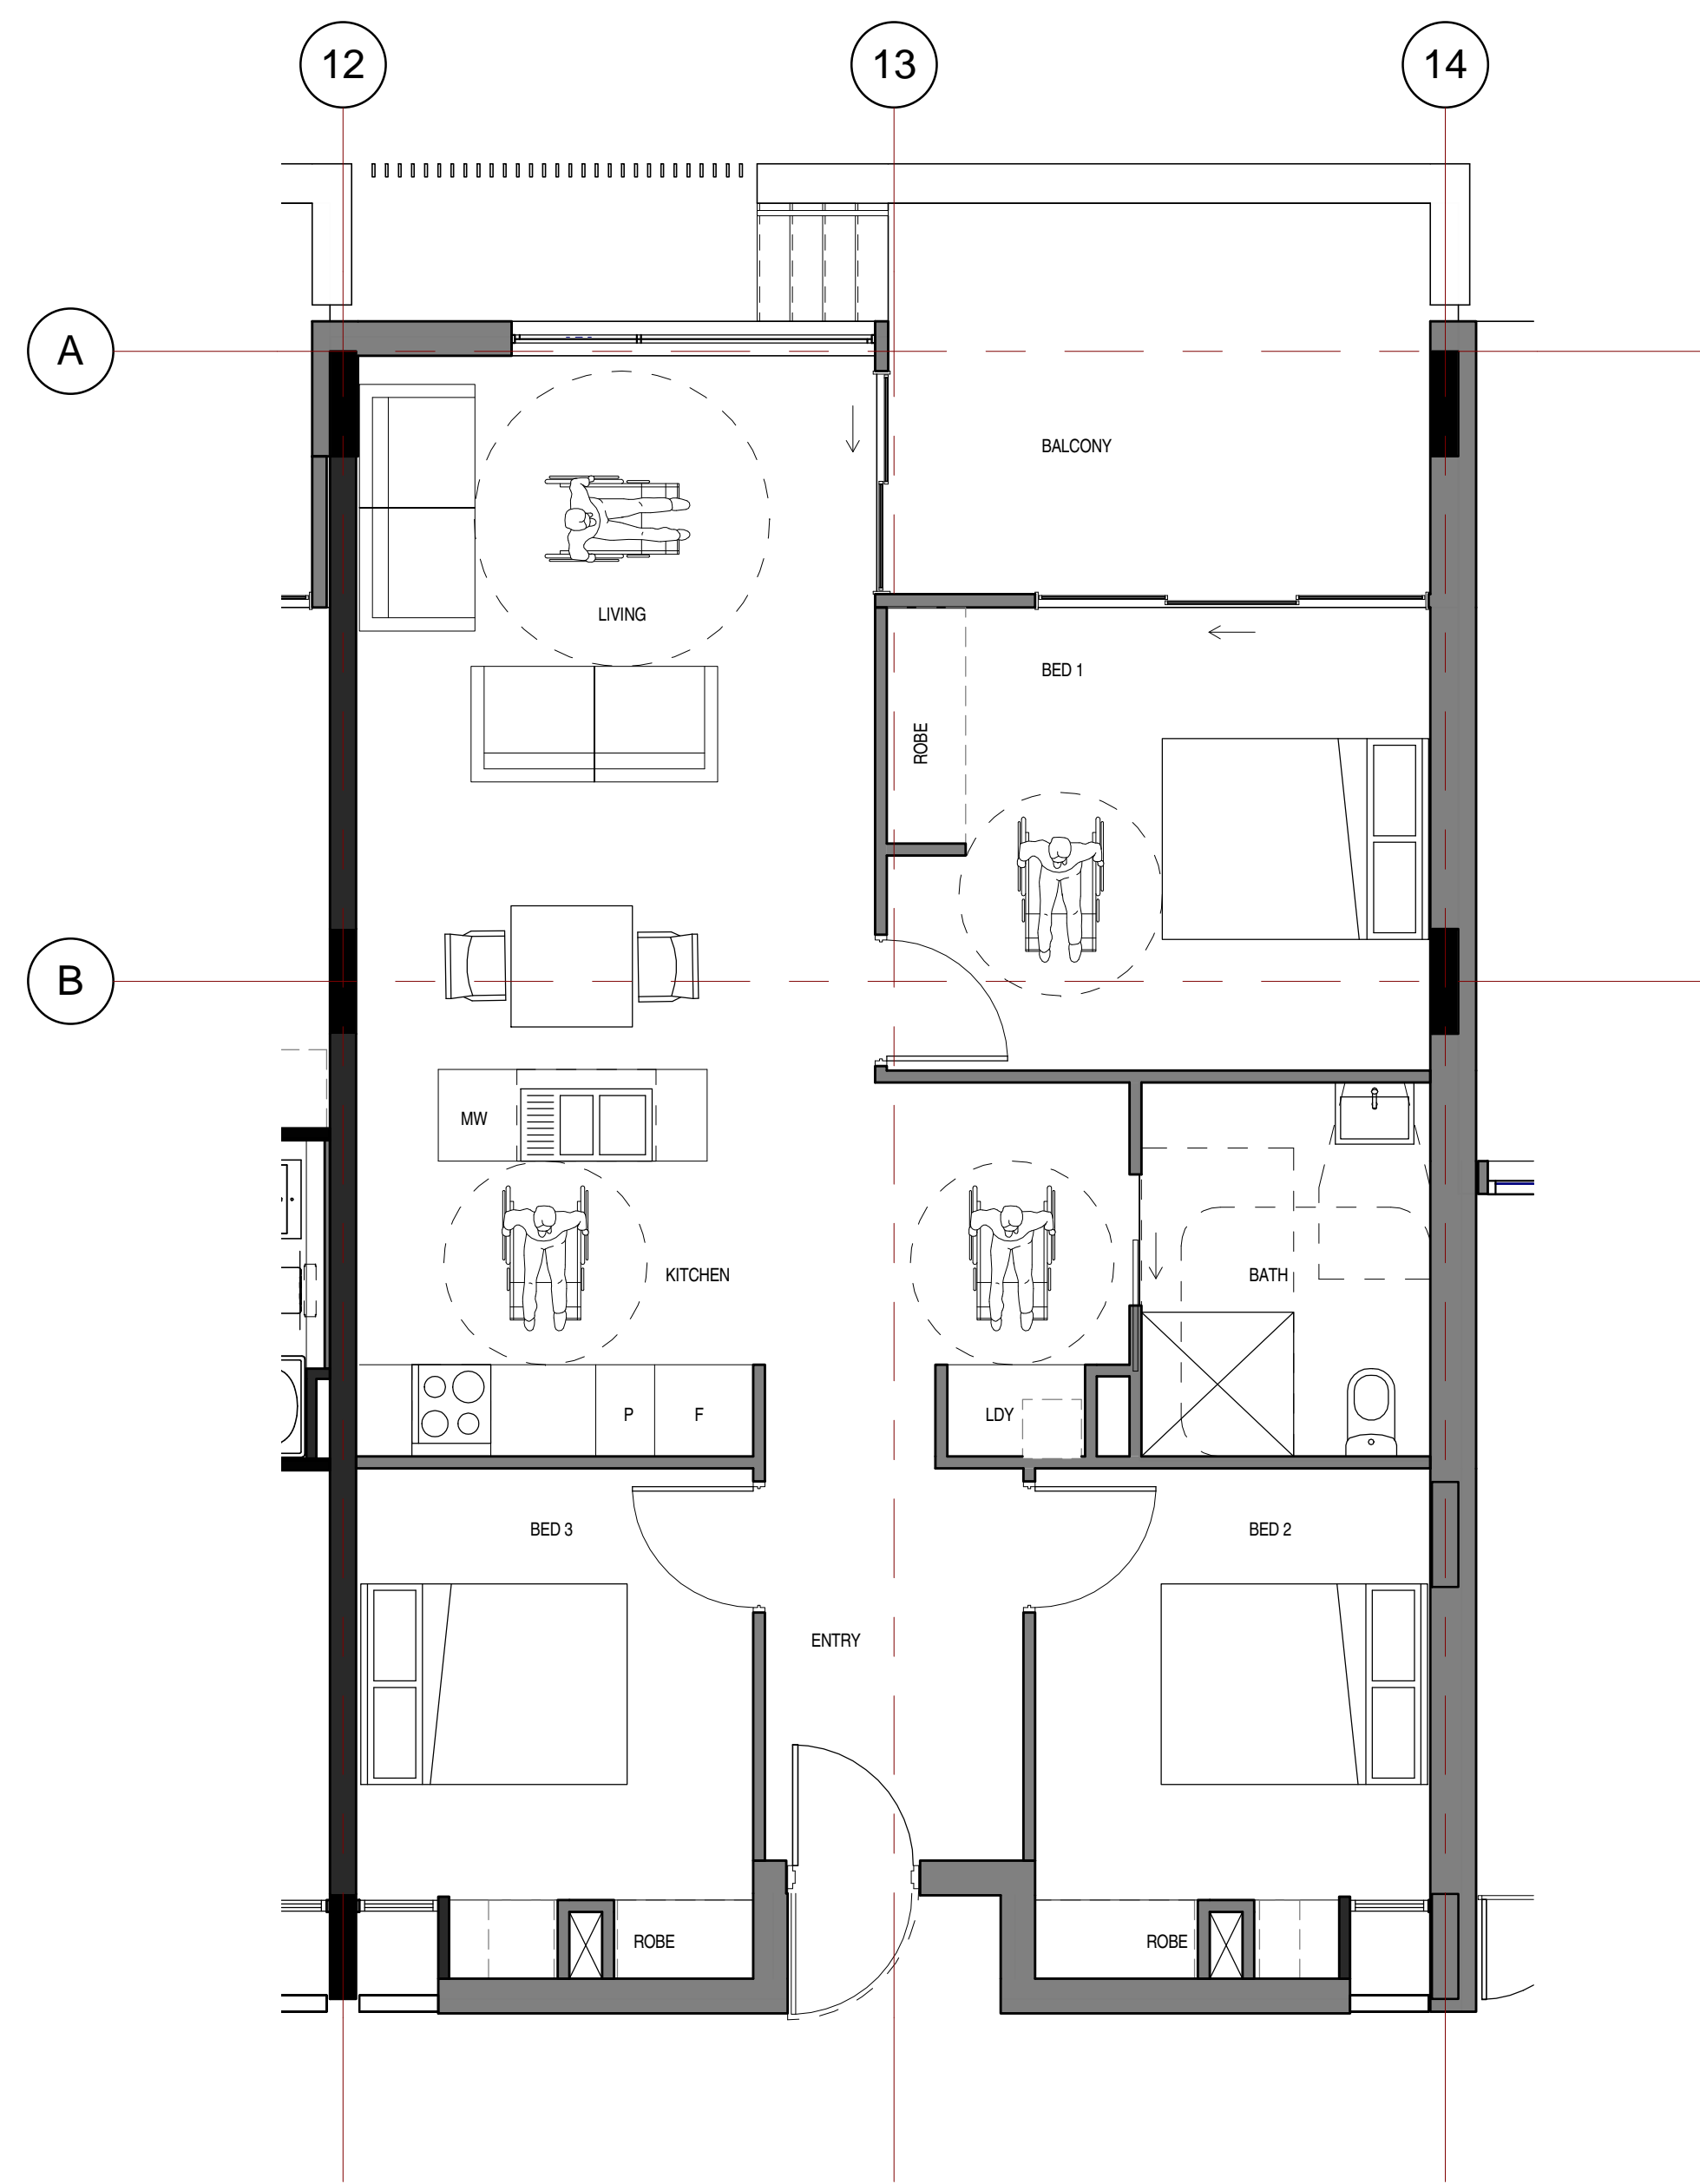

2 POST-ADPT Type S_3 BED
1 : 50

©architectus Sydney 2012


Architectus Sydney Pty Ltd is the owner of the copyright subsisting in these drawings, plans, designs and specifications. They must not be used, reproduced or copied, in whole or in part, nor may the information, ideas and concepts therein, contained (which are confidential to Architectus Sydney Pty Ltd) be disclosed to any person without the prior written consent of that company.

0 0 0 0 0 0
mm
Do not scale drawings. Verify all dimensions on site



issue	amendment	date
A	Authority Approval - DA Issue	27/03/13
B	Authority Approval - Minor Amendments to DA	22/07/13

issue	amendment	date

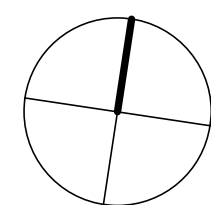

architectus™

Sydney
Melbourne
Auckland
Brisbane
Shanghai

Architectus Sydney
Level 3 341 George Street
Sydney NSW 2000
T (61 2) 8252 8400
F (61 2) 8252 8600
sydney@architectus.com.au

ABN 11 098 489 448

checked	PD	scale	1 : 50 @ A1
drawn	SF/AL	project no	120325

Authority Approval

project
North Eveleigh Affordable Housing

drawing

Adaptable Units (Type S)

drawing no.
DA09-017
issue
B

22/07/2013 5:39:15 PM