




WINTER SOLSTICE 8AM JUNE 21



WINTER SOLSTICE 9AM JUNE 21



WINTER SOLSTICE 10AM JUNE 21

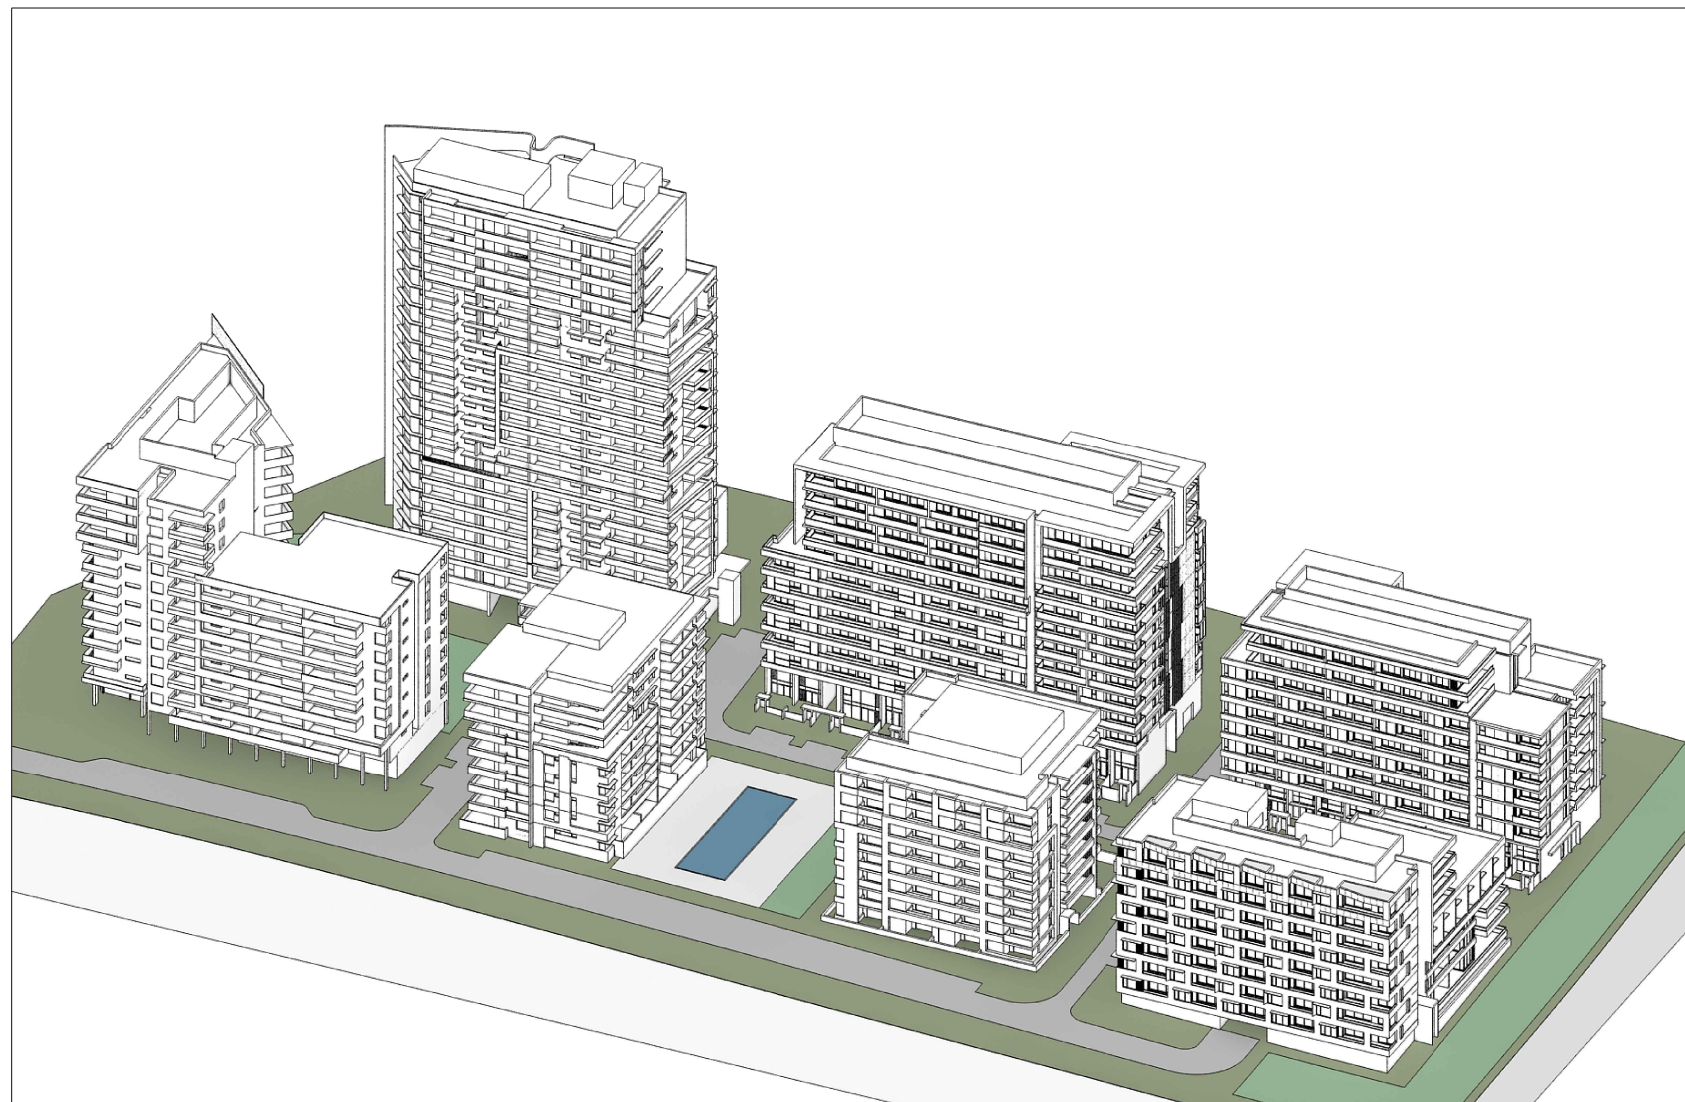

WINTER SOLSTICE 11AM JUNE 21



WINTER SOLSTICE 12PM JUNE 21




WINTER SOLSTICE 1PM JUNE 21



WINTER SOLSTICE 2PM JUNE 21



WINTER SOLSTICE 3PM JUNE 21

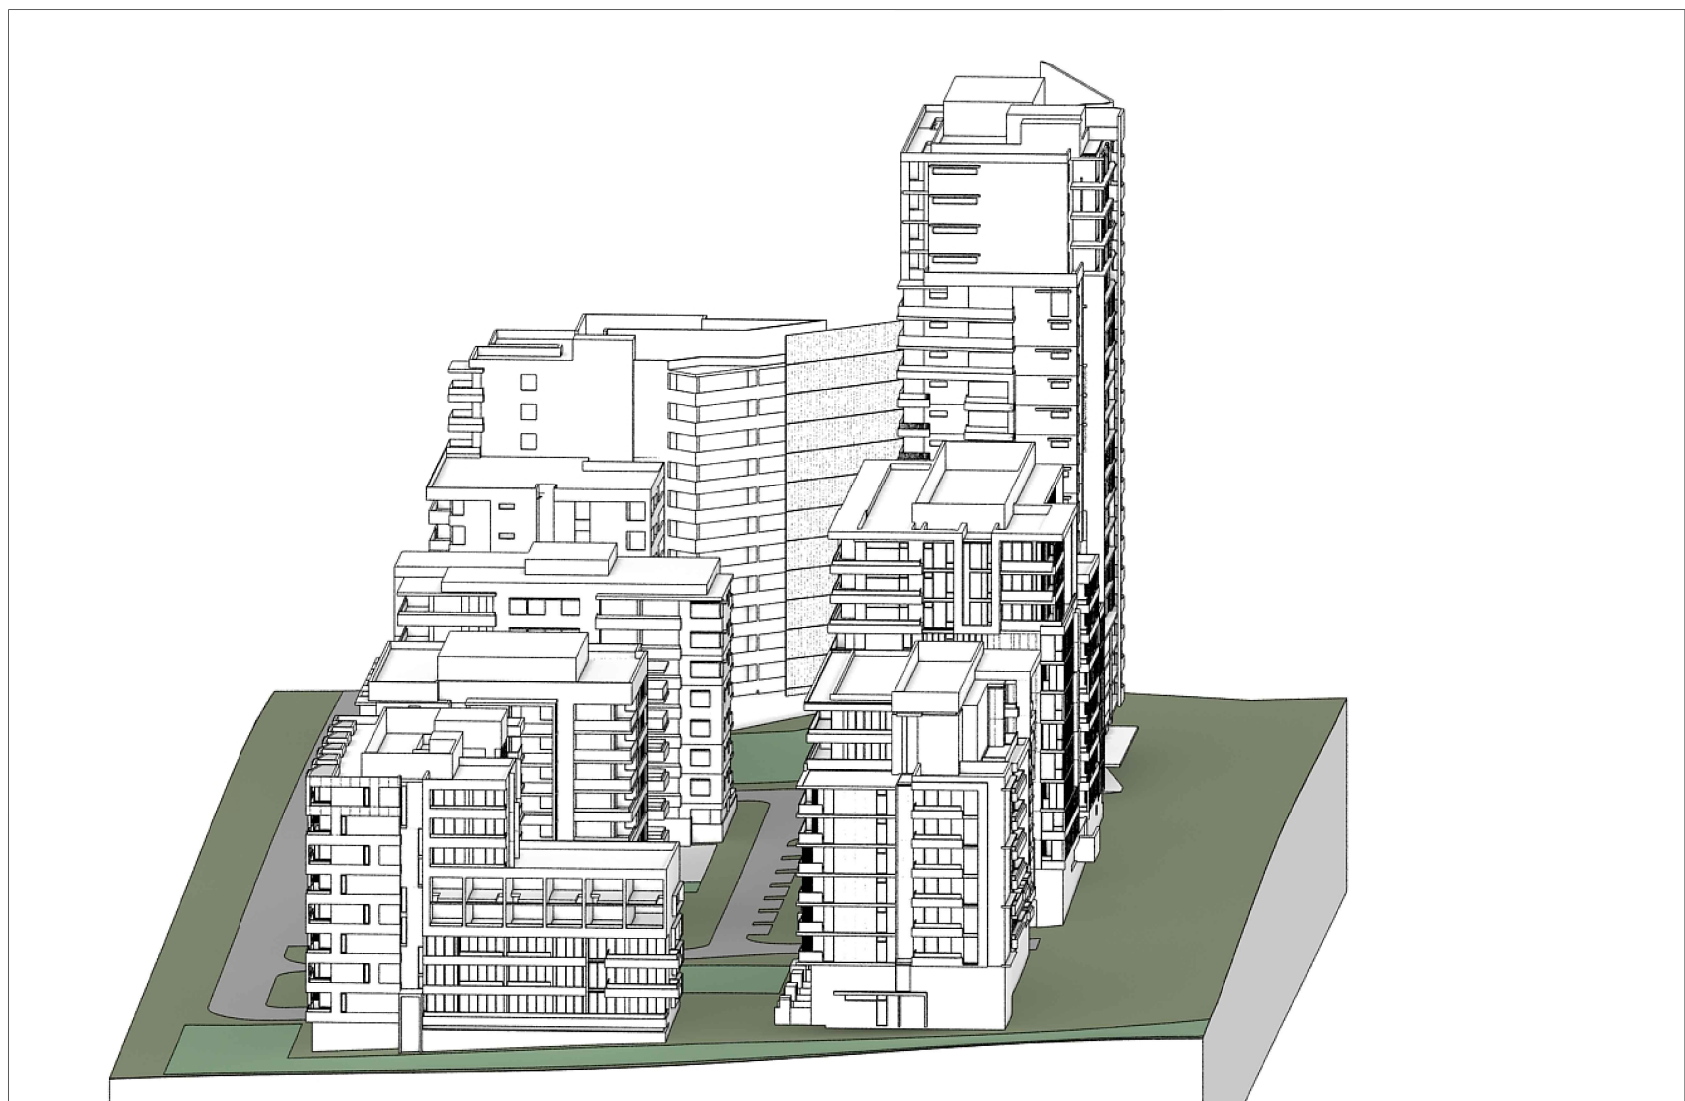

WINTER SOLSTICE 4PM JUNE 21

| Revisions | No       | Date               | Description | Ver | App'd |
|-----------|----------|--------------------|-------------|-----|-------|
| A         | 21.01.11 | PART 3A SUBMISSION |             |     |       |
| B         | 09.12.11 | PREFERRED PROJECT  |             |     |       |
| C         | 24.02.12 | PREFERRED PROJECT  |             |     |       |
| D         | 22.11.12 | TSW SUBMISSION     |             |     |       |
| E         | 18.01.13 | TSW SUBMISSION     |             |     |       |
| F         | 17.08.13 | TSW SUBMISSION     |             |     |       |

Do not scale drawings. Use figured dimensions only. Check & verify levels and dimensions on site prior to the commencement of any work, the preparation of shop drawings or the fabrication of components.

This drawing is the copyright of Allen Jack + Cotter Architects and is protected under the Copyright Act 1968. Do not alter, reproduce or transmit in any form, or by any means without the express permission of Allen Jack + Cotter Architects.

Nominated Architects: Michael Heenan 5264, Peter Ireland 6661

