



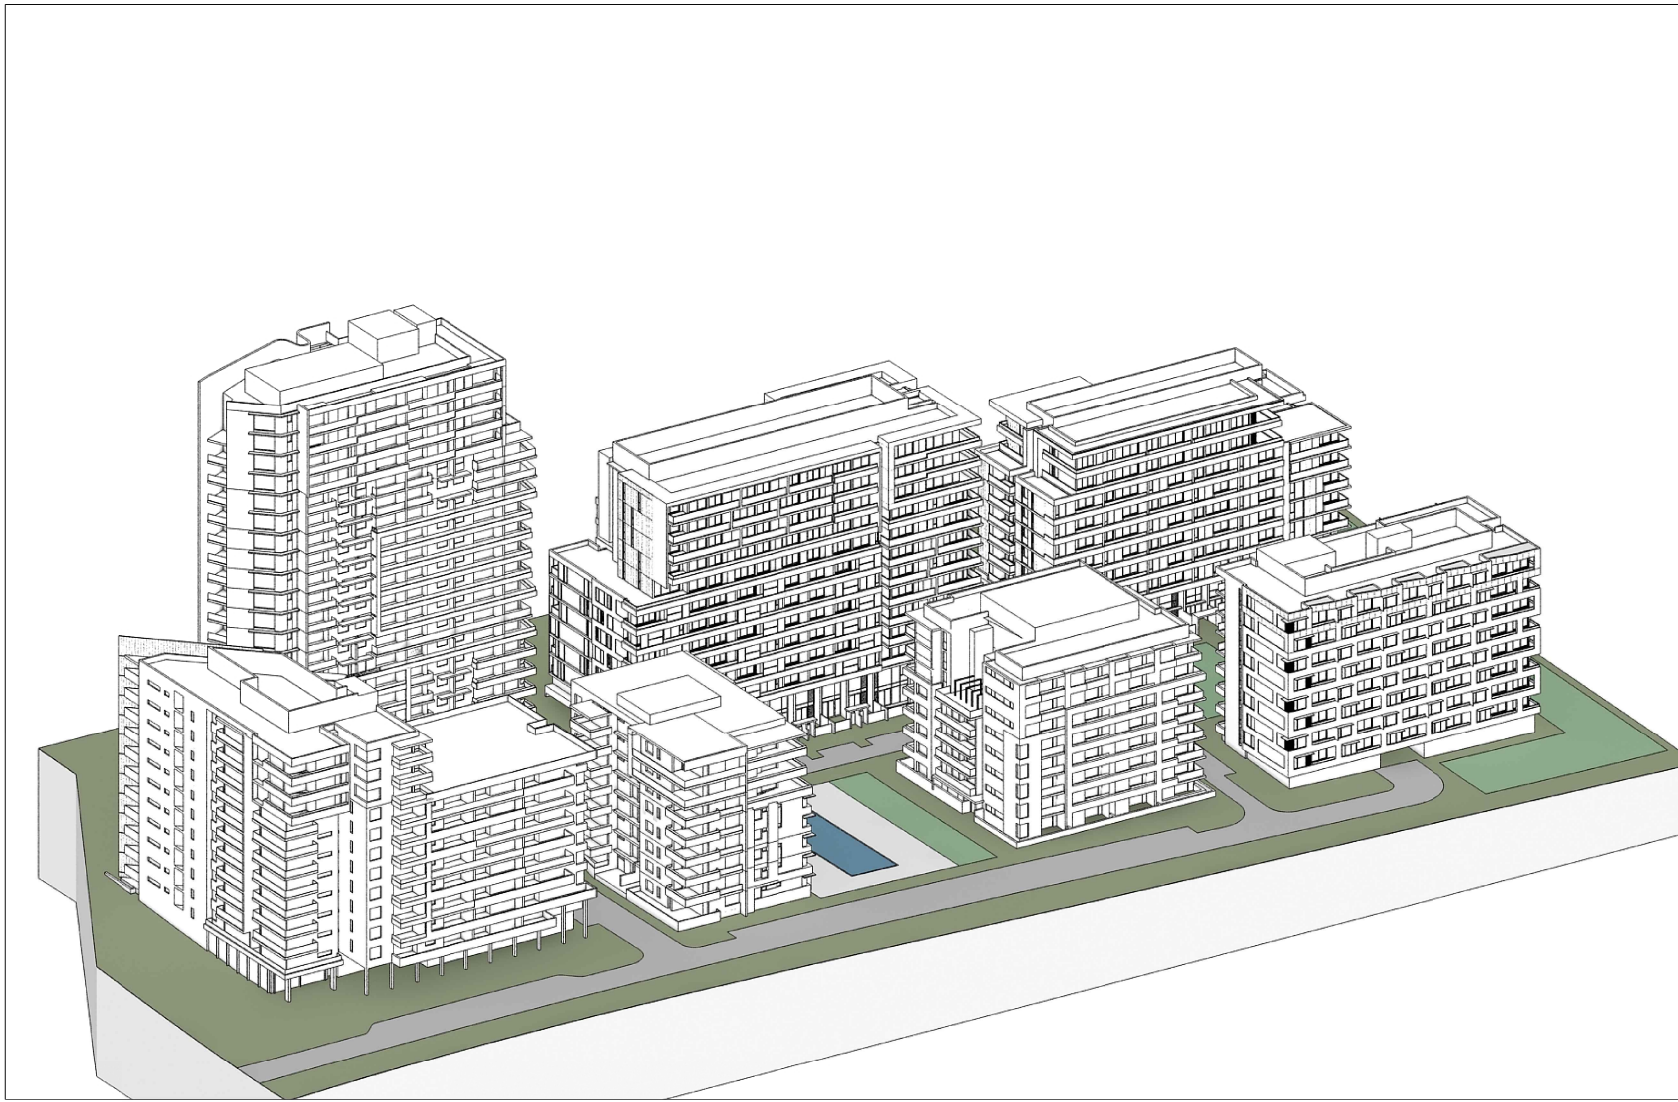


EQUINOX 8AM MARCH/SEPTEMBER 21

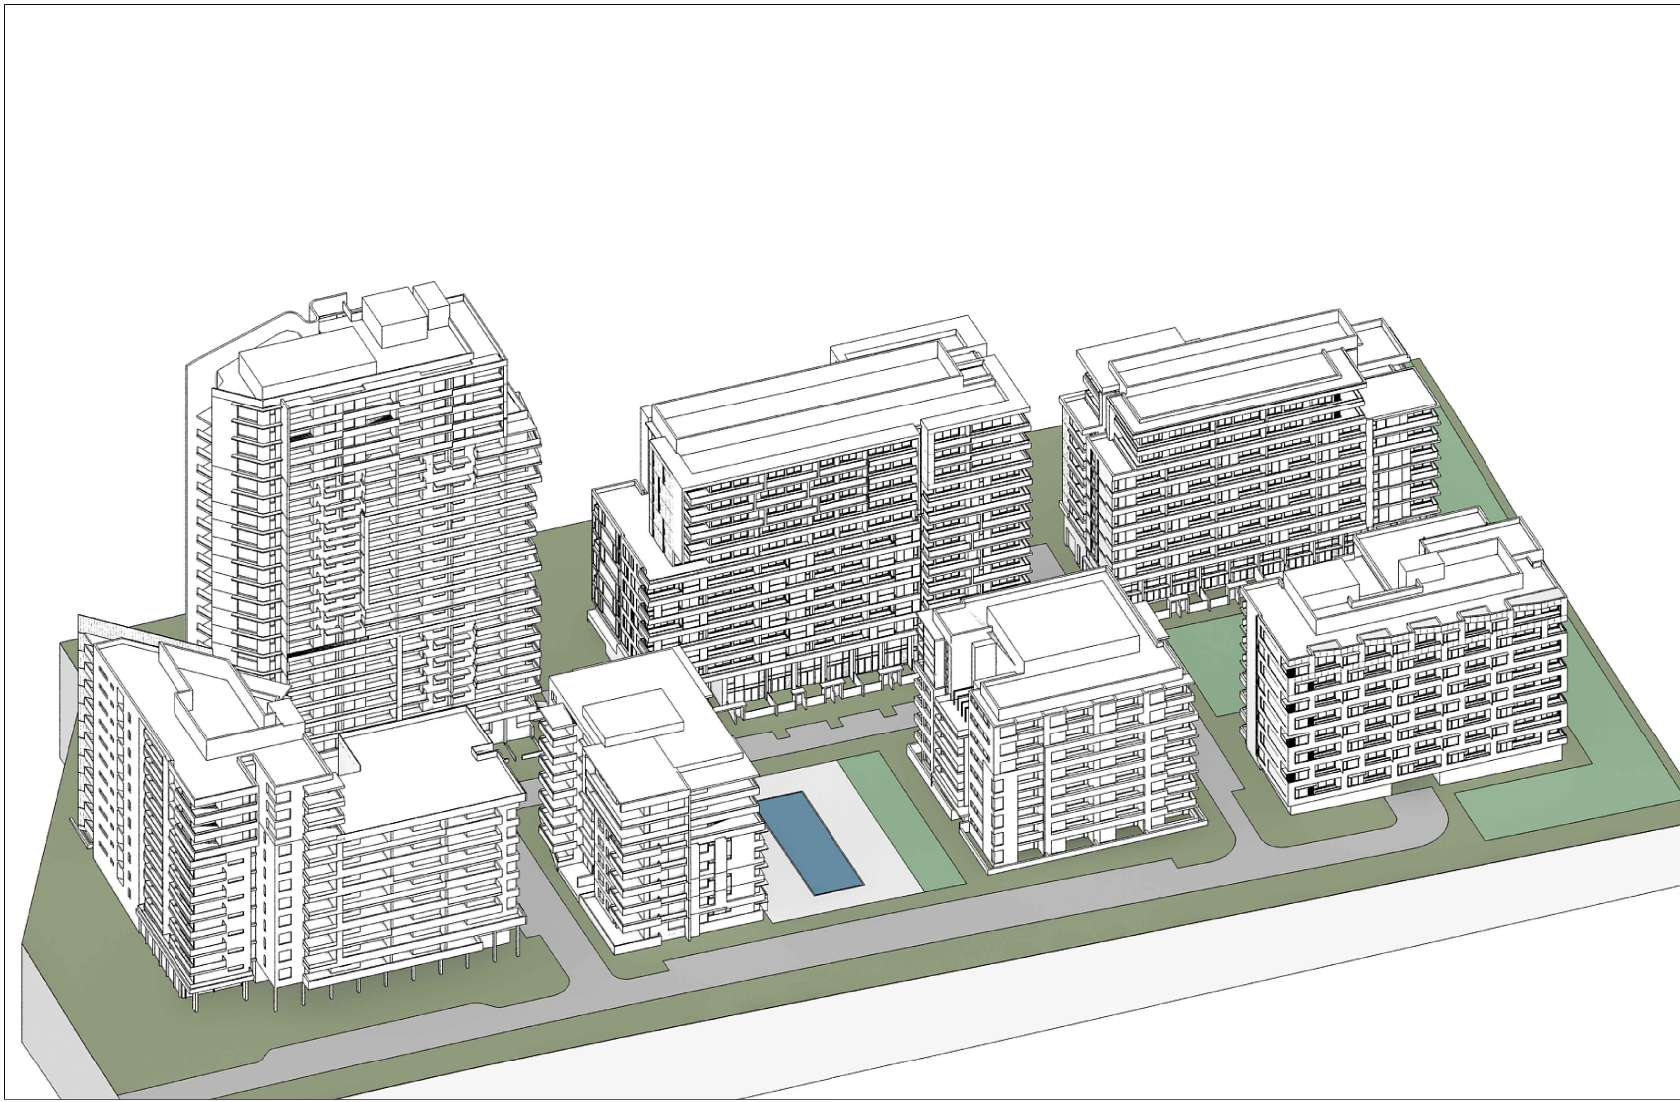


EQUINOX 9AM MARCH/SEPTEMBER 21




EQUINOX 10AM MARCH/SEPTEMBER 21

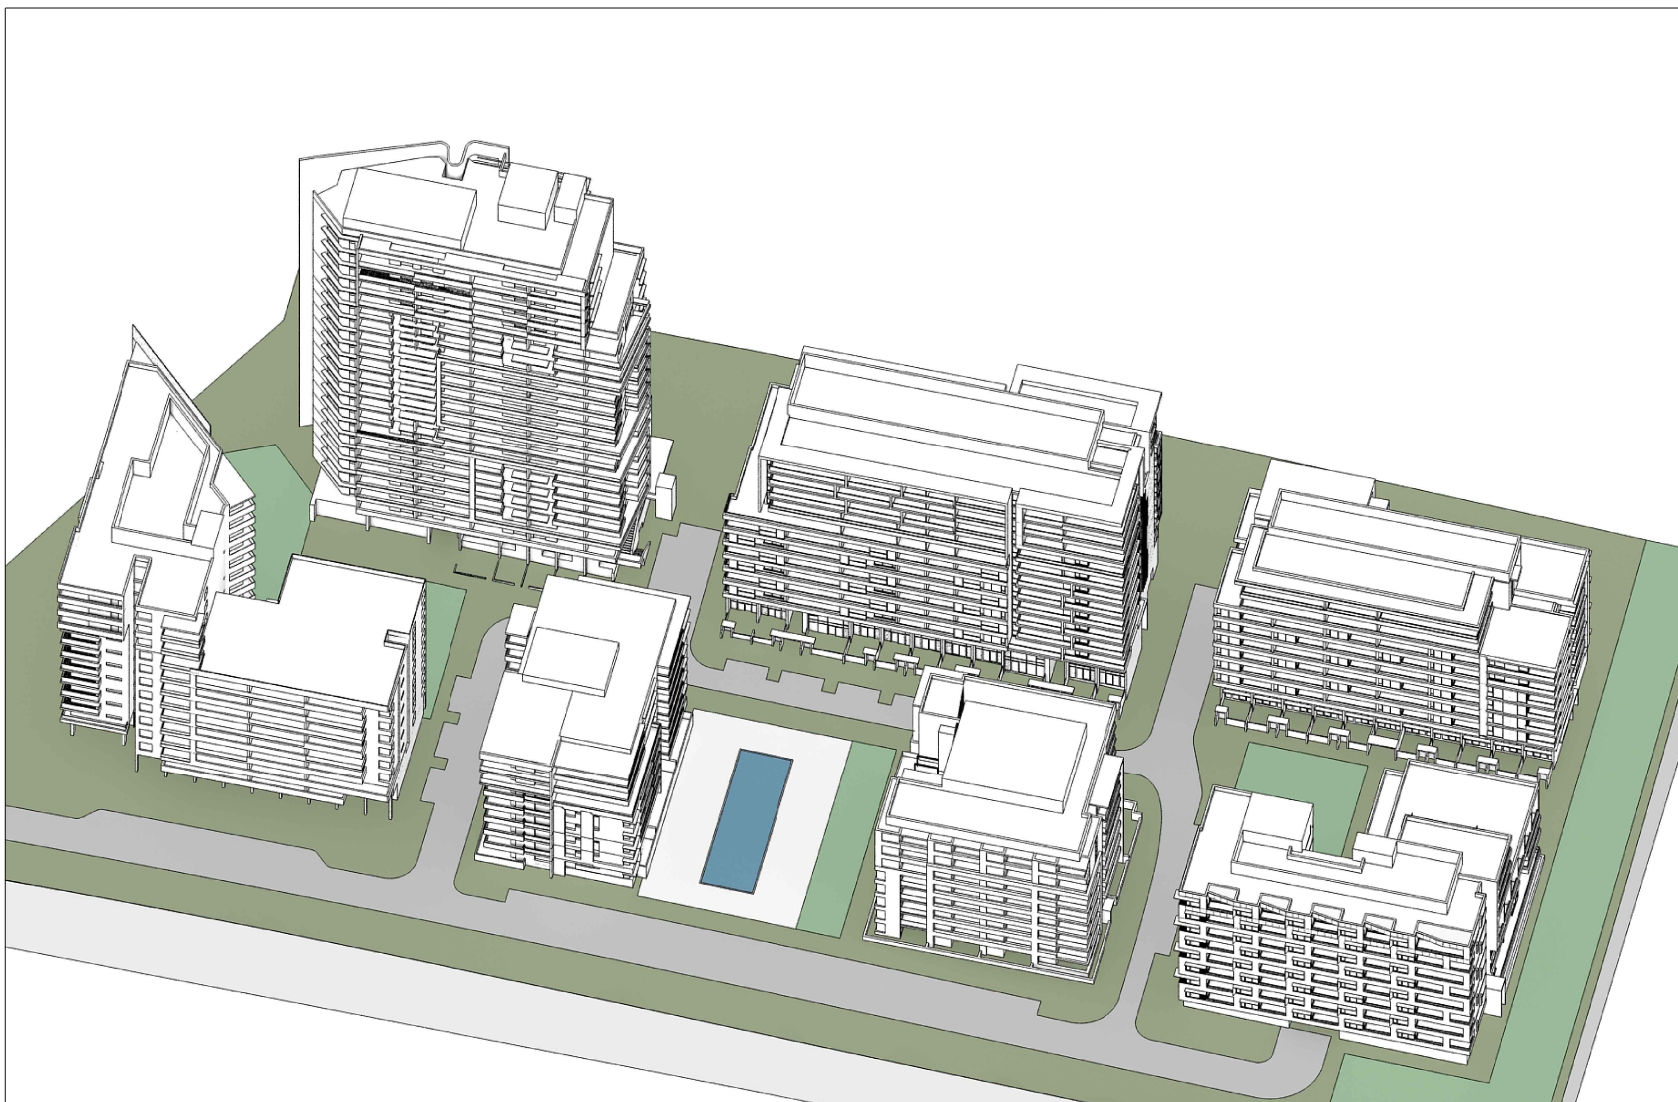


EQUINOX 11AM MARCH/SEPTEMBER 21

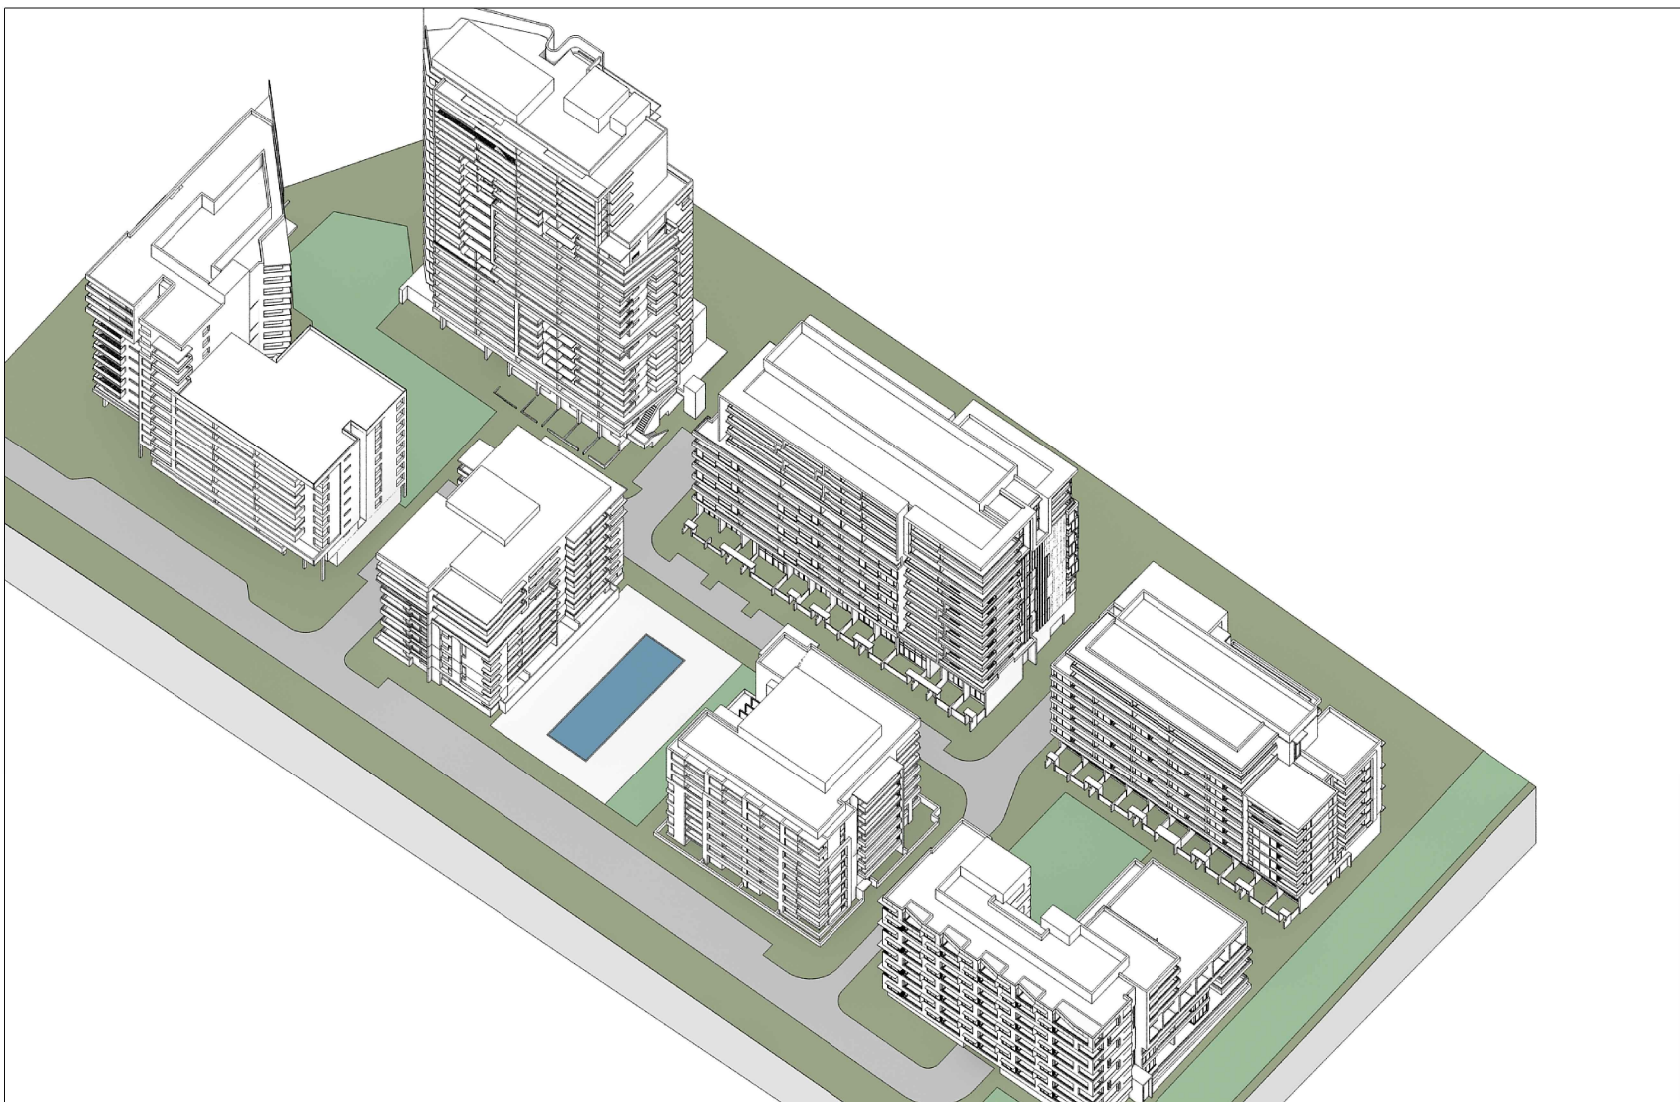

EQUINOX 12PM MARCH/SEPTEMBER 21

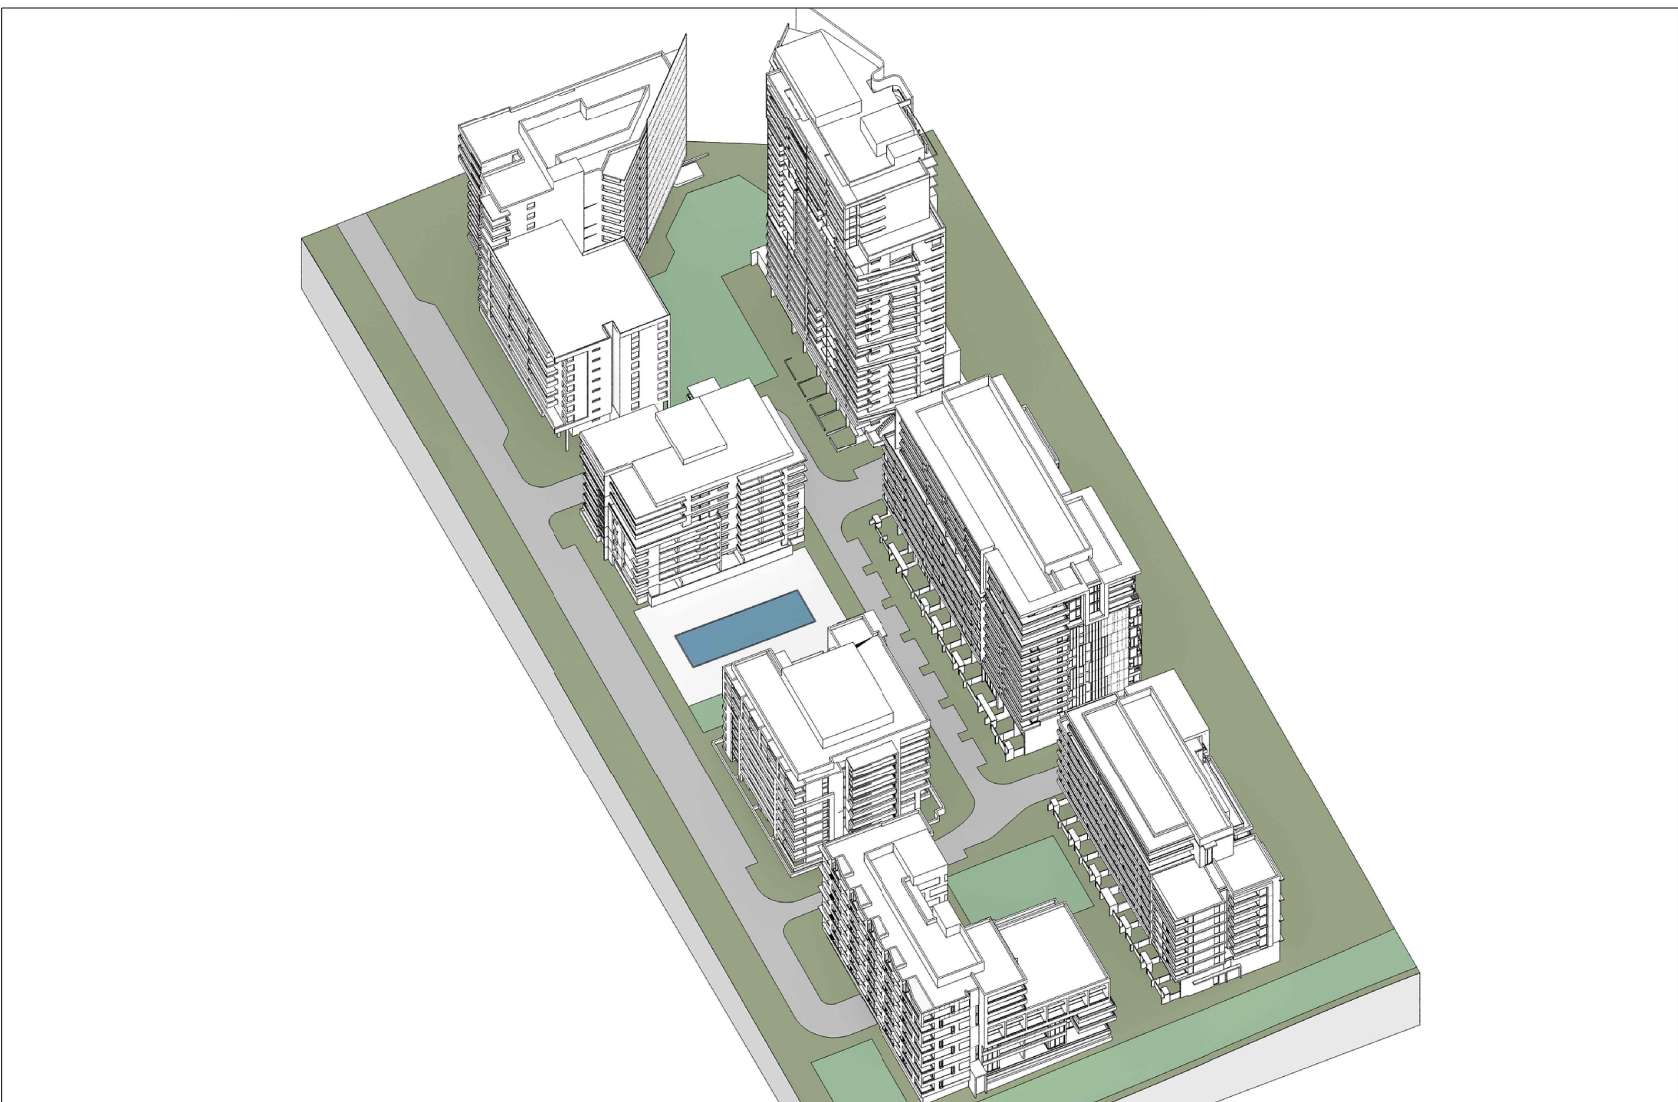


EQUINOX 1PM MARCH/SEPTEMBER 21

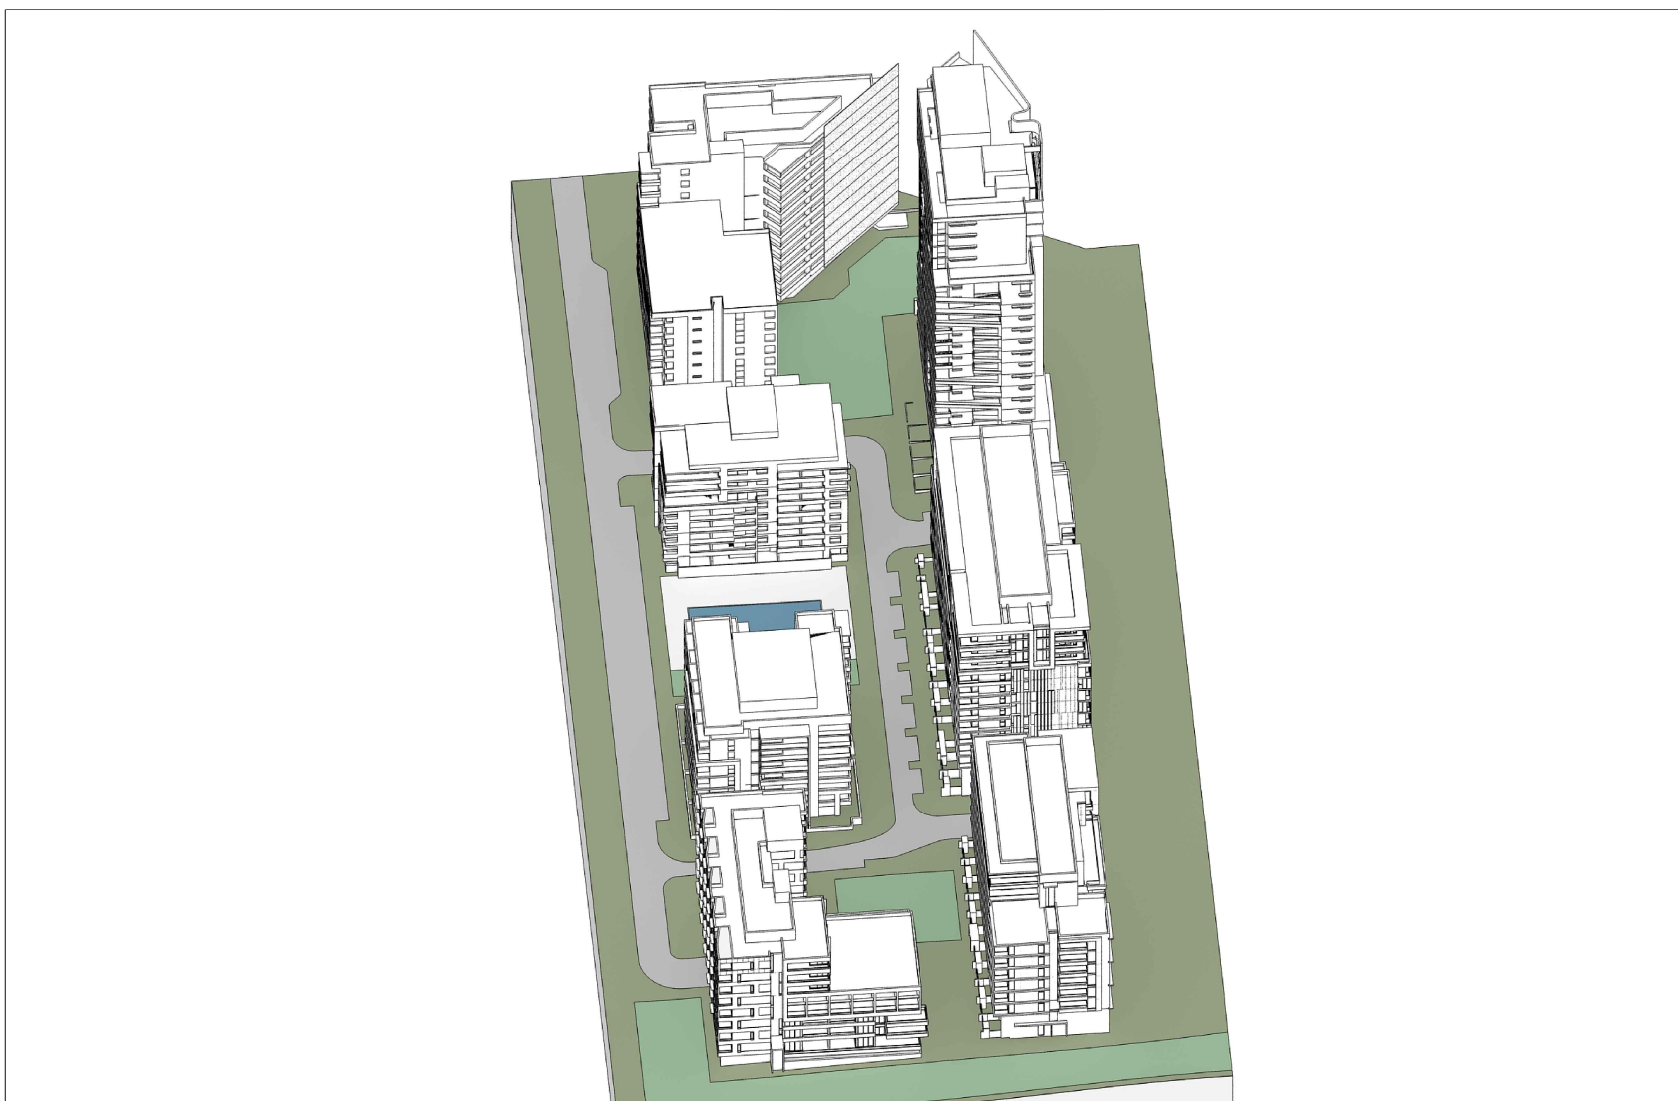

EQUINOX 2PM MARCH/SEPTEMBER 21



EQUINOX 3PM MARCH/SEPTEMBER 21

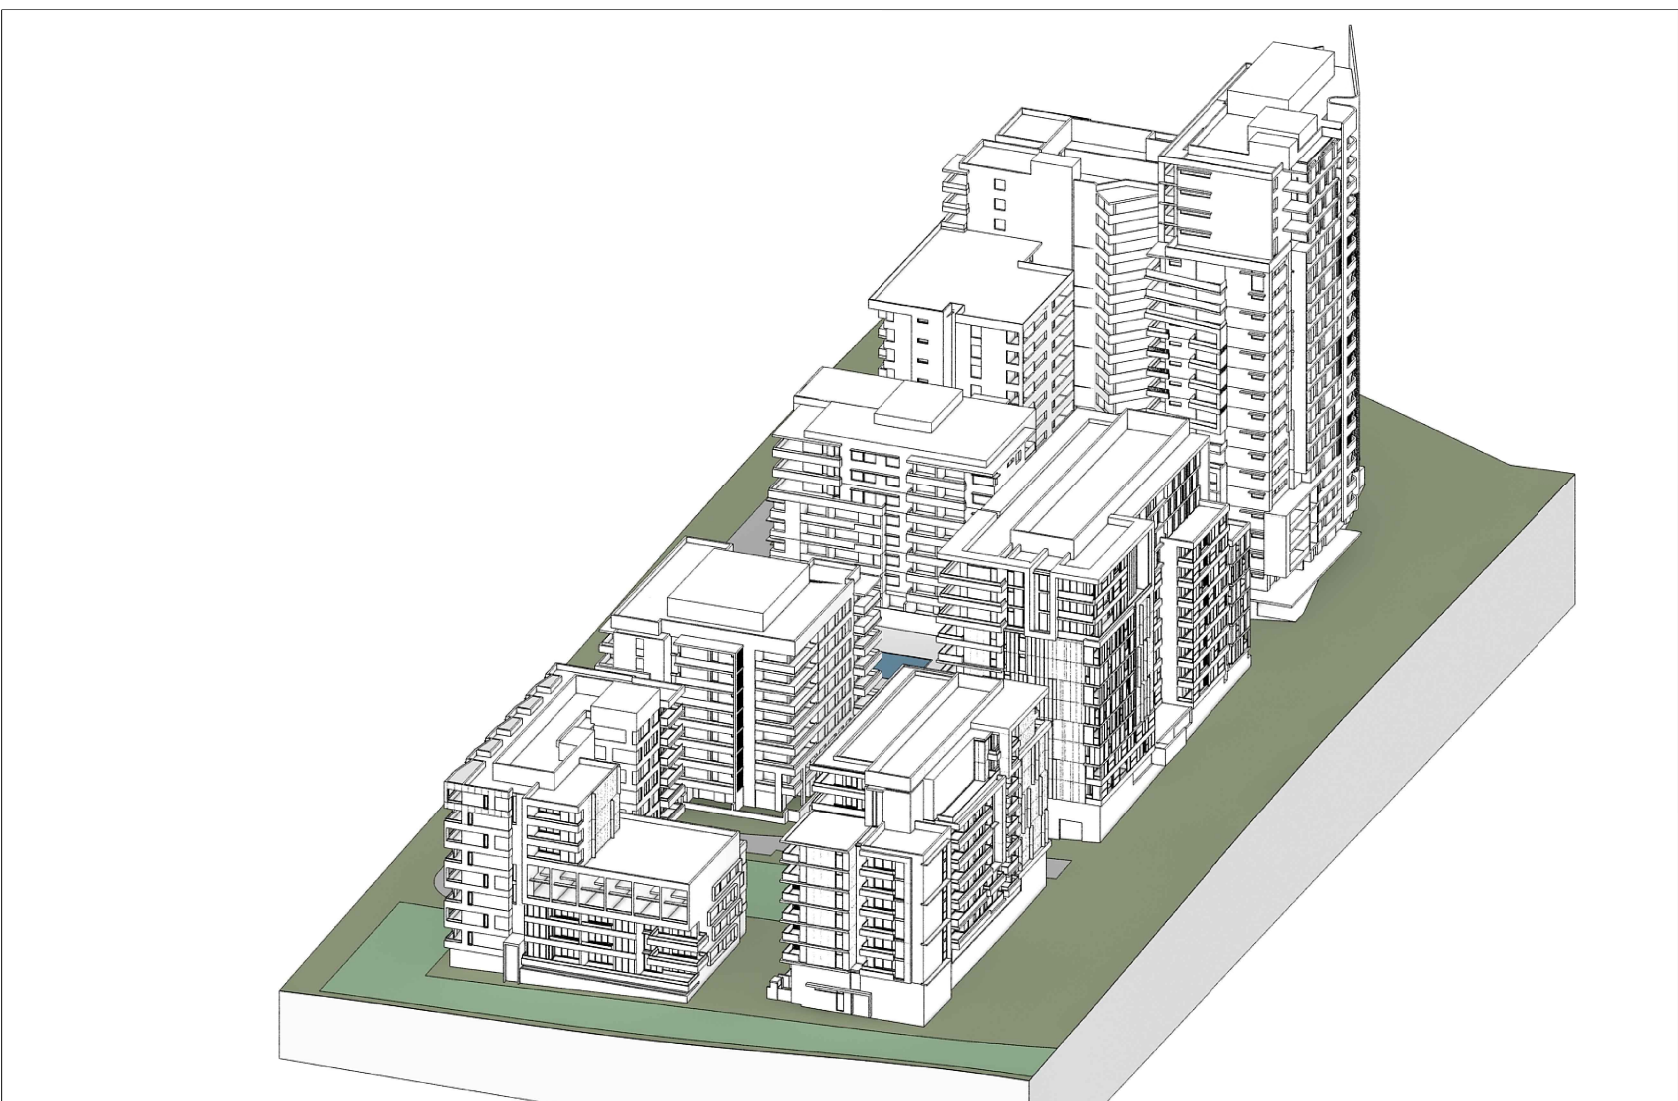

EQUINOX 4PM MARCH/SEPTEMBER 21


Revisions			Ver	App'd
No	Date	Description		
A	21.01.11	PART 3A SUBMISSION		
B	09.12.11	PREFERRED PROJECT		
C	24.02.12	PREFERRED PROJECT		
D	22.11.12	TSW SUBMISSION		
E	18.01.13	TSW SUBMISSION		
F	17.08.13	TSW SUBMISSION		

Do not scale drawings. Use figured dimensions only. Check & verify levels and dimensions on site prior to the commencement of any work, the preparation of shop drawings or the fabrication of components.

This drawing is the copyright of Allen Jack + Cotter Architects and is protected under the Copyright Act 1968. Do not alter, reproduce or transmit in any form, or by any means without the express permission of Allen Jack + Cotter Architects.

Nominated Architects: Michael Heenan 5264, Peter Ireland 6661

Site Location Plan

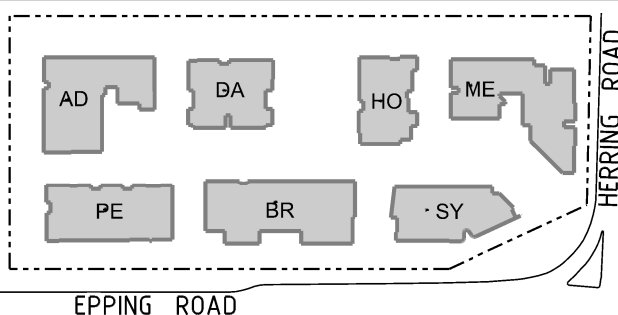

Client

Architect

AJ+C
ALLEN JACK+COTTER
79 Myrtle Street Chippendale NSW 2008 AUSTRALIA
ph +61 2 9311 8222 fx +61 2 9311 8200 ABN 53 003 782 250

Project

MACQUARIE PARK VILLAGE
110-114 HERRING ROAD
MACQUARIE PARK

Proj No. 10_030

Drawing Title

SUNLIGHT ACCESS DIAGRAM
EQUINOX
MARCH/SEPTEMBER 21

Drawing Status

NOT FOR CONSTRUCTION

Scale

-

Drawing No

DA3611

Issue

F