


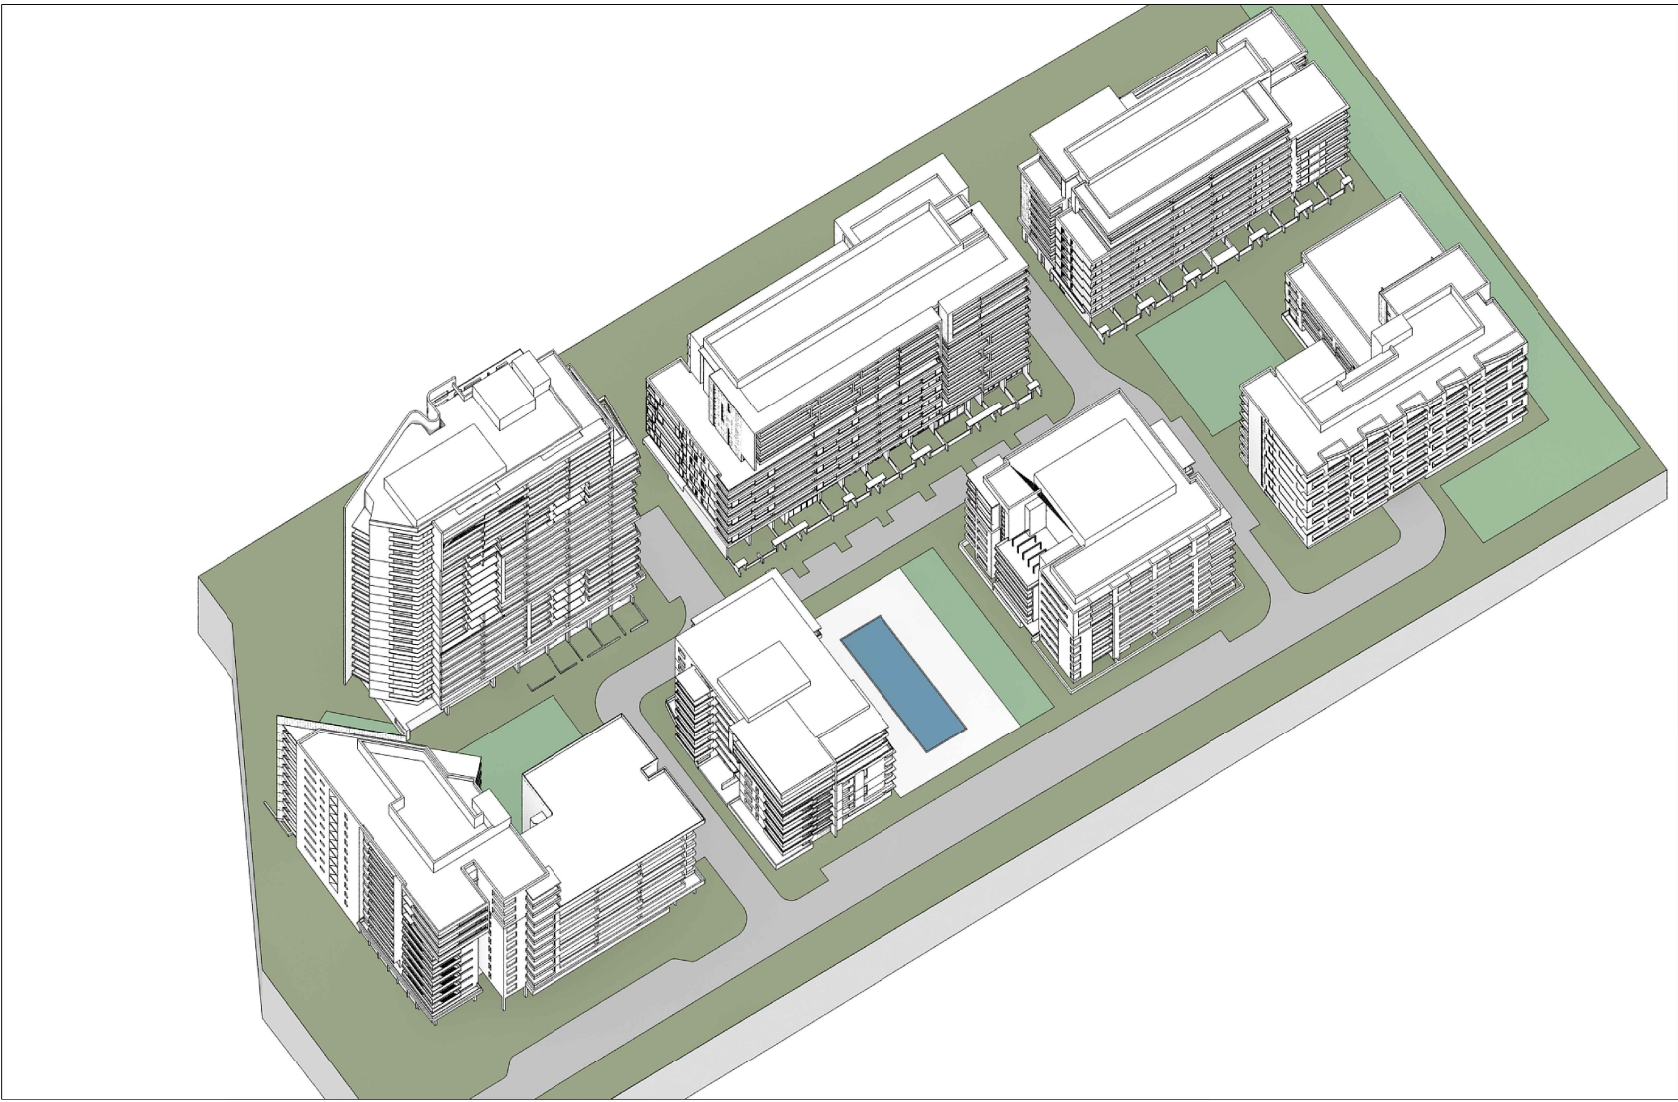

SUMMER SOLSTICE 8AM DECEMBER 21




SUMMER SOLSTICE 9AM DECEMBER 21




SUMMER SOLSTICE 10AM DECEMBER 21




SUMMER SOLSTICE 11AM DECEMBER 21

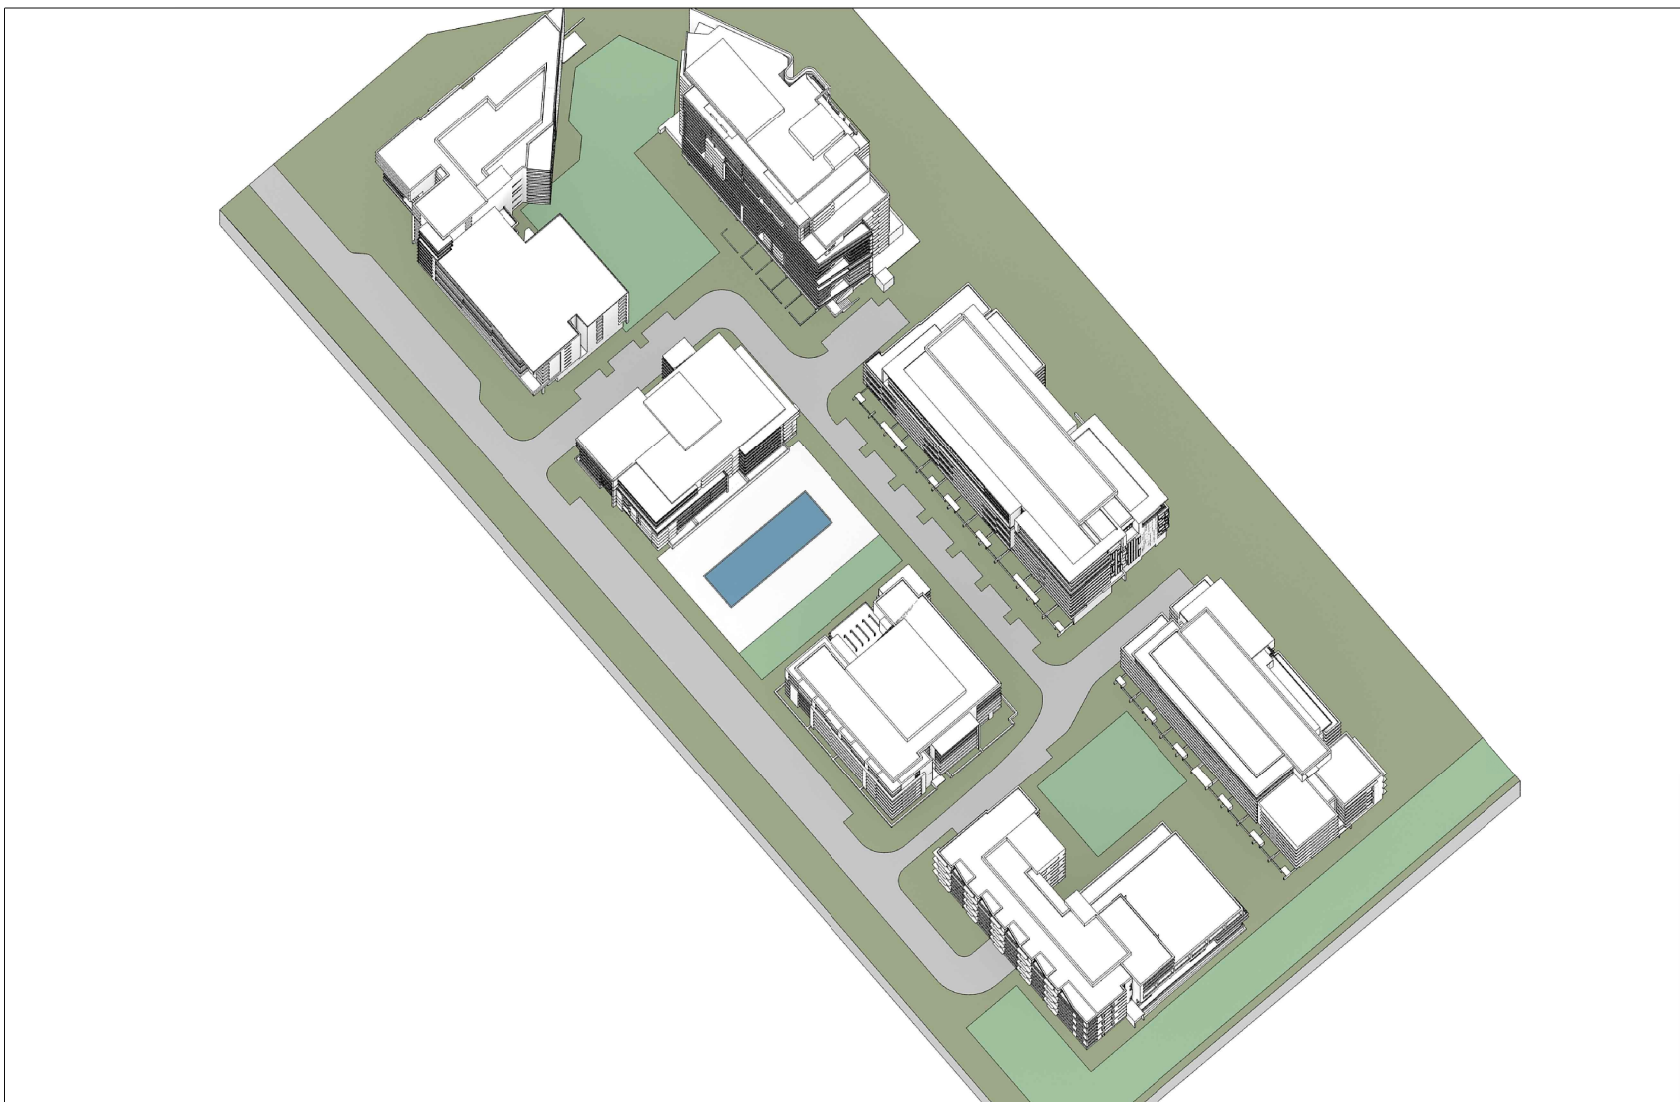


SUMMER SOLSTICE 12PM DECEMBER 21

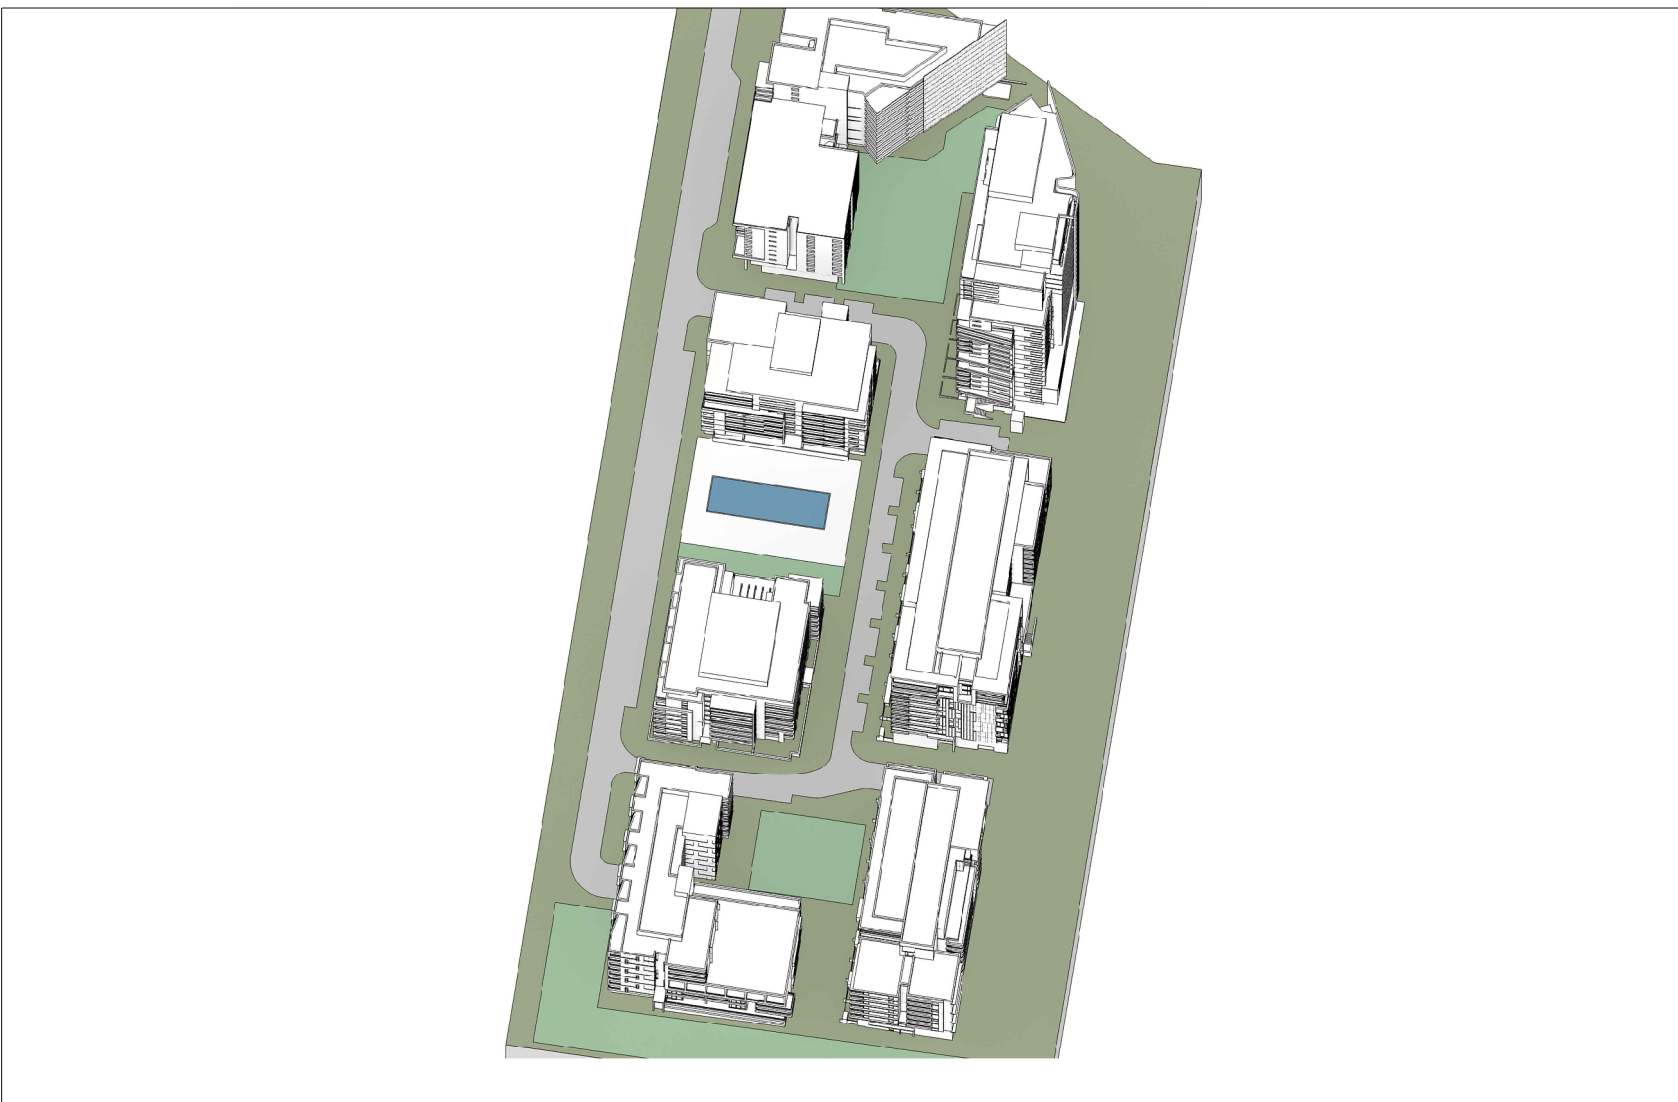


SUMMER SOLSTICE 1PM DECEMBER 21

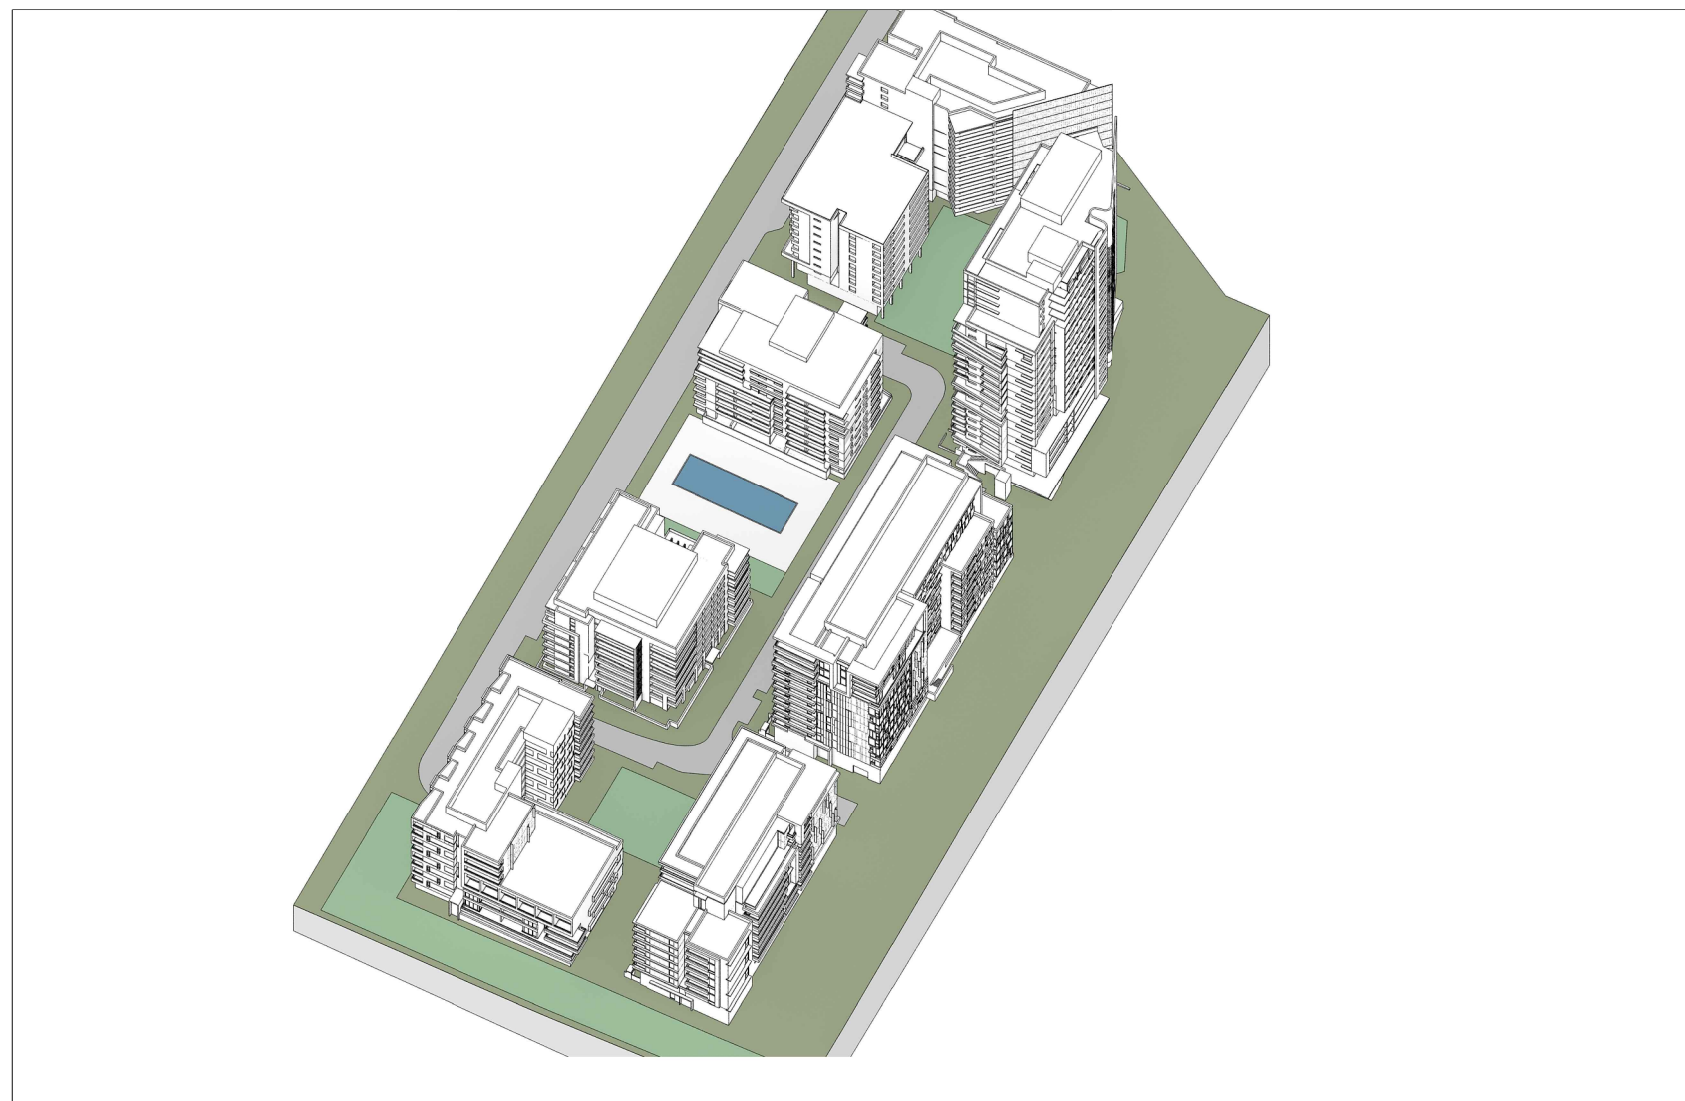

SUMMER SOLSTICE 2PM DECEMBER 21

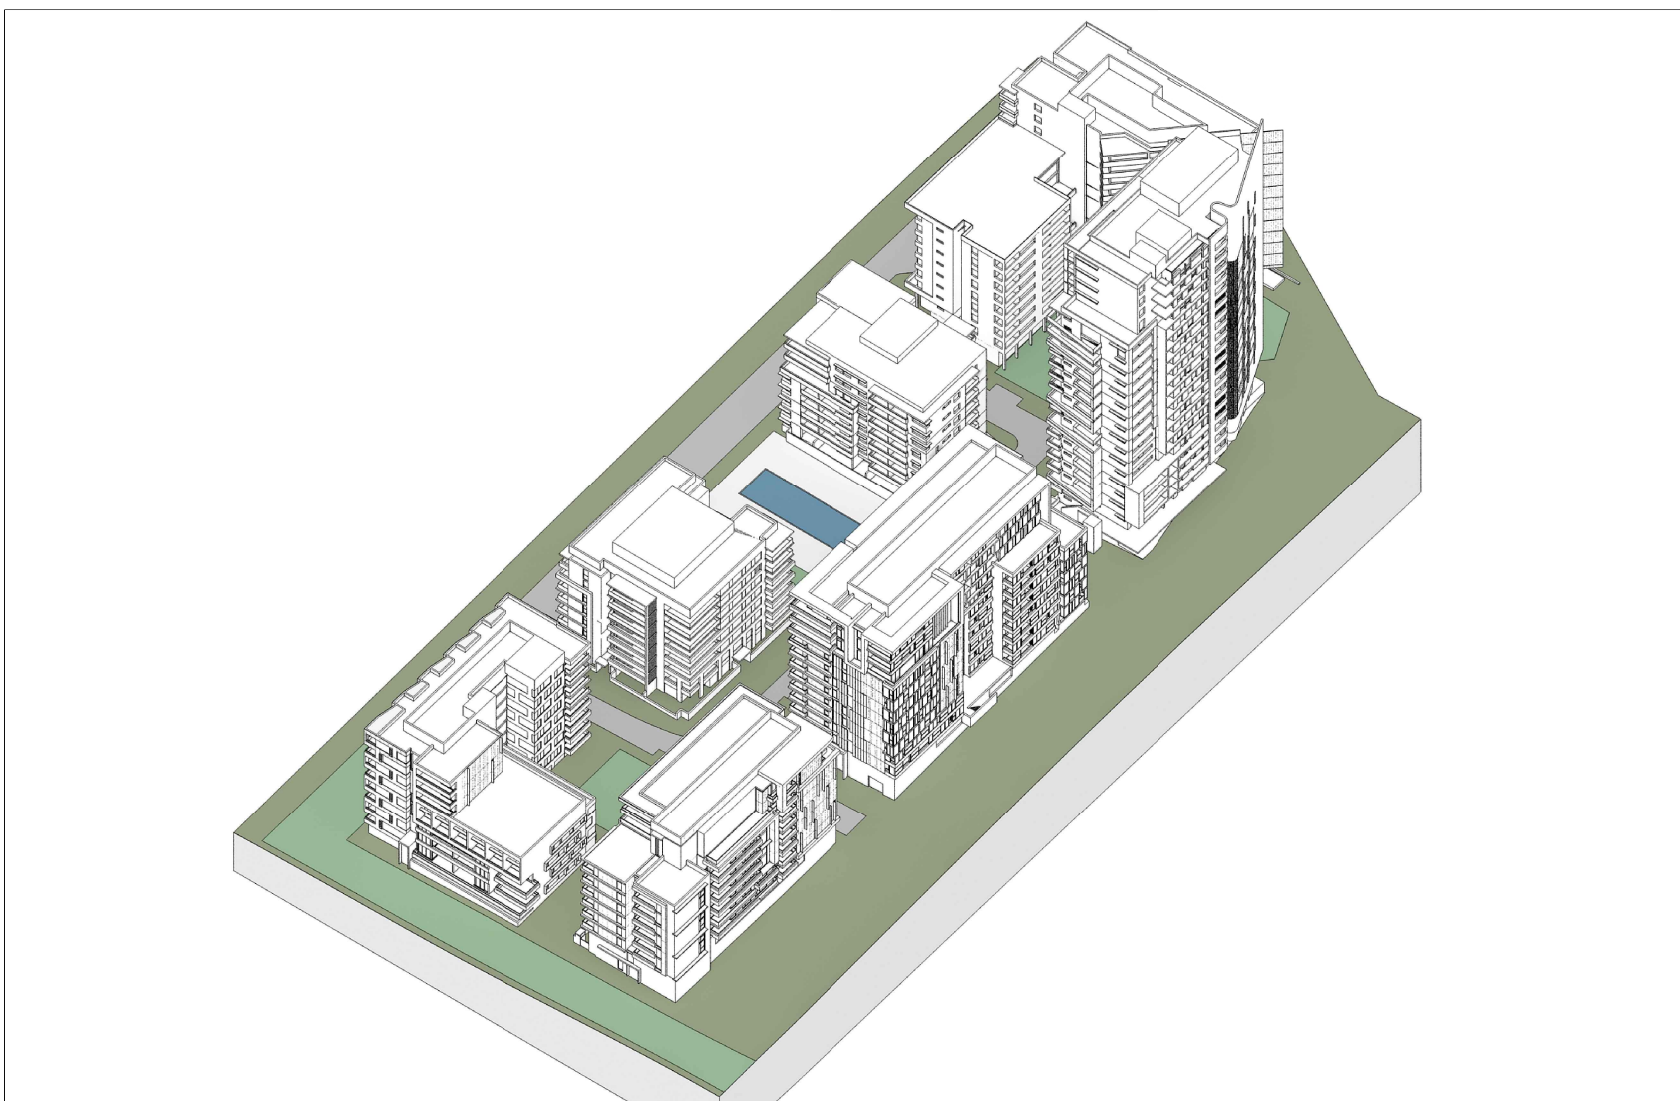

SUMMER SOLSTICE 3PM DECEMBER 21

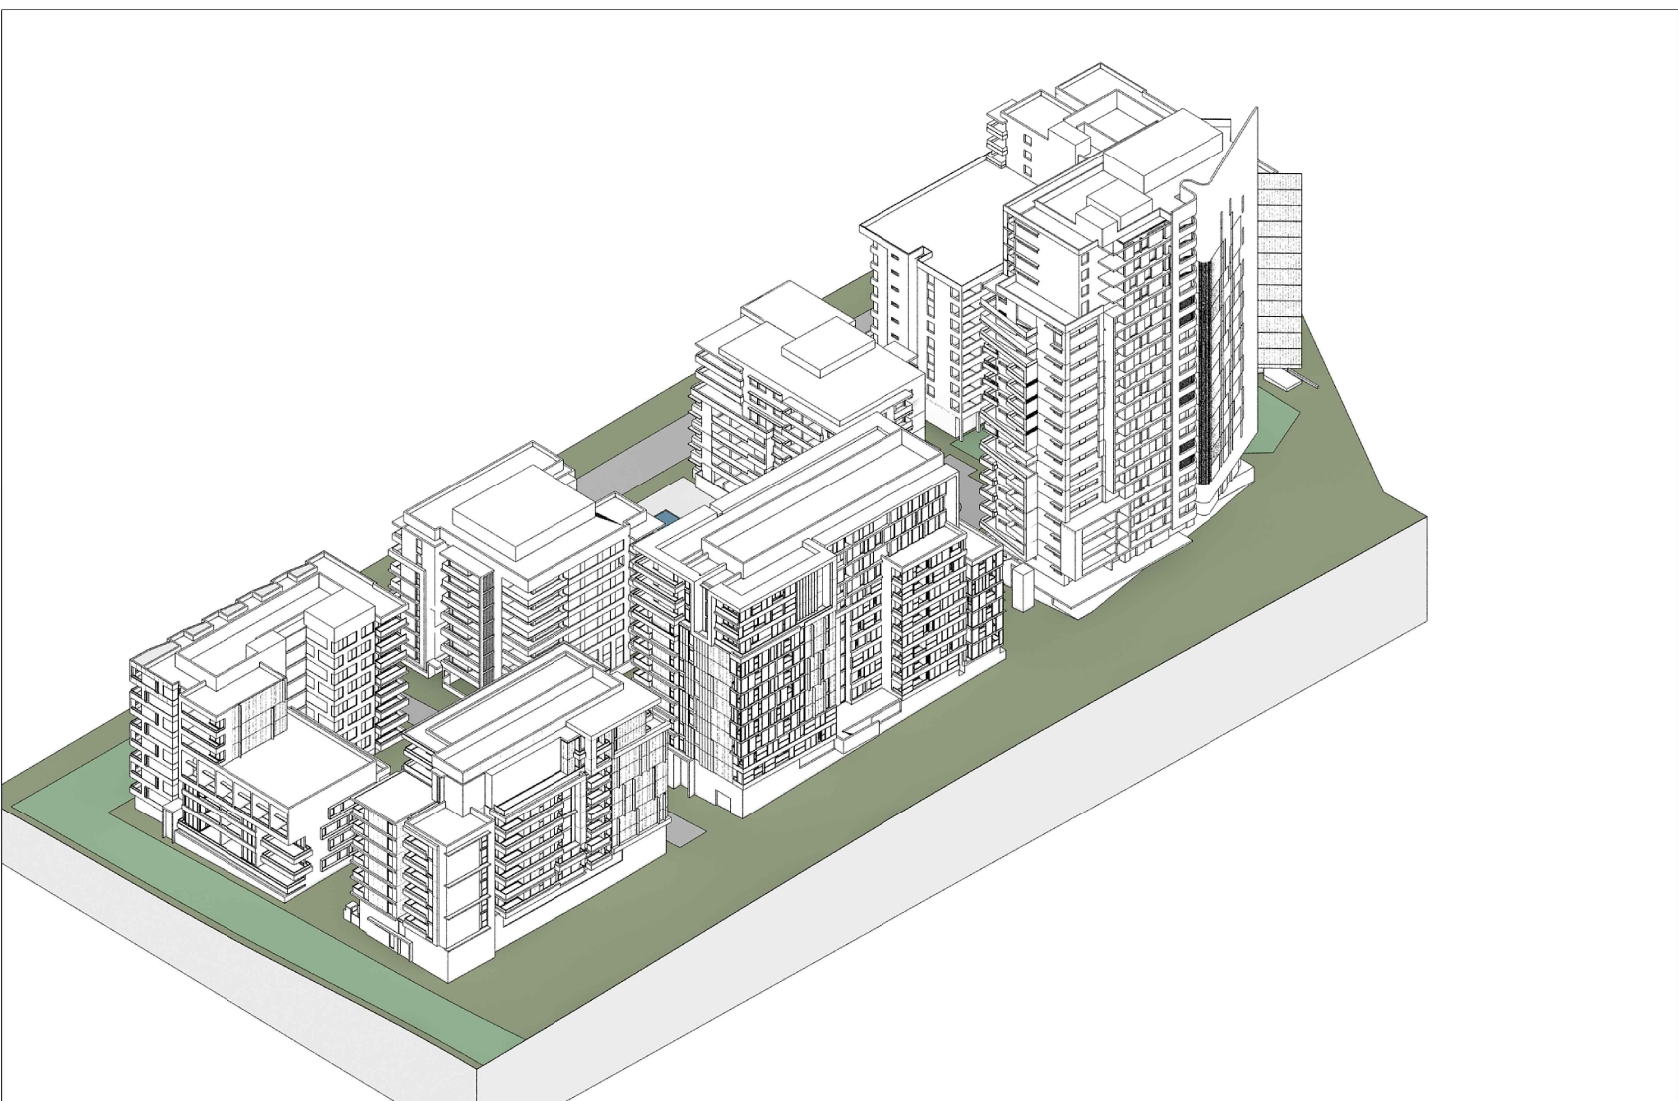


SUMMER SOLSTICE 4PM DECEMBER 21

| Revisions |          |                    | Ver | App'd |
|-----------|----------|--------------------|-----|-------|
| No        | Date     | Description        |     |       |
| A         | 21.01.11 | PART 3A SUBMISSION |     |       |
| B         | 09.12.11 | PREFERRED PROJECT  |     |       |
| C         | 24.02.12 | PREFERRED PROJECT  |     |       |
| D         | 21.11.12 | TSW SUBMISSION     |     |       |
| E         | 18.01.13 | TSW SUBMISSION     |     |       |
| F         | 17.08.13 | TSW SUBMISSION     |     |       |

Do not scale drawings. Use figured dimensions only. Check & verify levels and dimensions on site prior to the commencement of any work, the preparation of shop drawings or the fabrication of components.

This drawing is the copyright of Allen Jack + Cotter Architects and is protected under the Copyright Act 1968. Do not alter, reproduce or transmit in any form, or by any means without the express permission of Allen Jack + Cotter Architects.

Nominated Architects: Michael Heenan 5264, Peter Ireland 6661

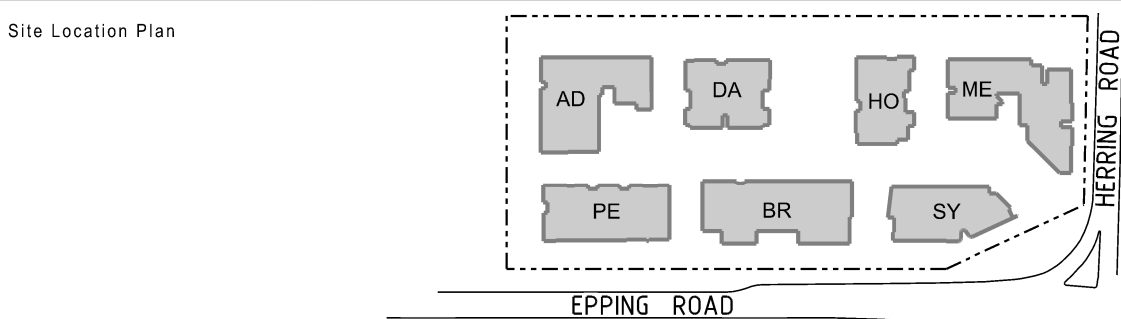

Client

Architect

**AJ+C**  
ALLEN JACK+COTTER  
79 Myrtle Street Chippendale NSW 2008 AUSTRALIA  
ph +61 2 9311 8222 fx +61 2 9311 8200 ABN 53 003 782 250

Project

MACQUARIE PARK VILLAGE  
110-114 HERRING ROAD  
MACQUARIE PARK

Proj No. 10\_030

Drawing Title

SUNLIGHT ACCESS DIAGRAM  
SUMMER SOLSTICE  
DECEMBER 21

Drawing Status

NOT FOR CONSTRUCTION

Scale

-

Drawing No

DA3612

Issue

F