




2 VIEW FROM NORTH WEST
NTS



1 VIEW FROM NORTH EAST
NTS

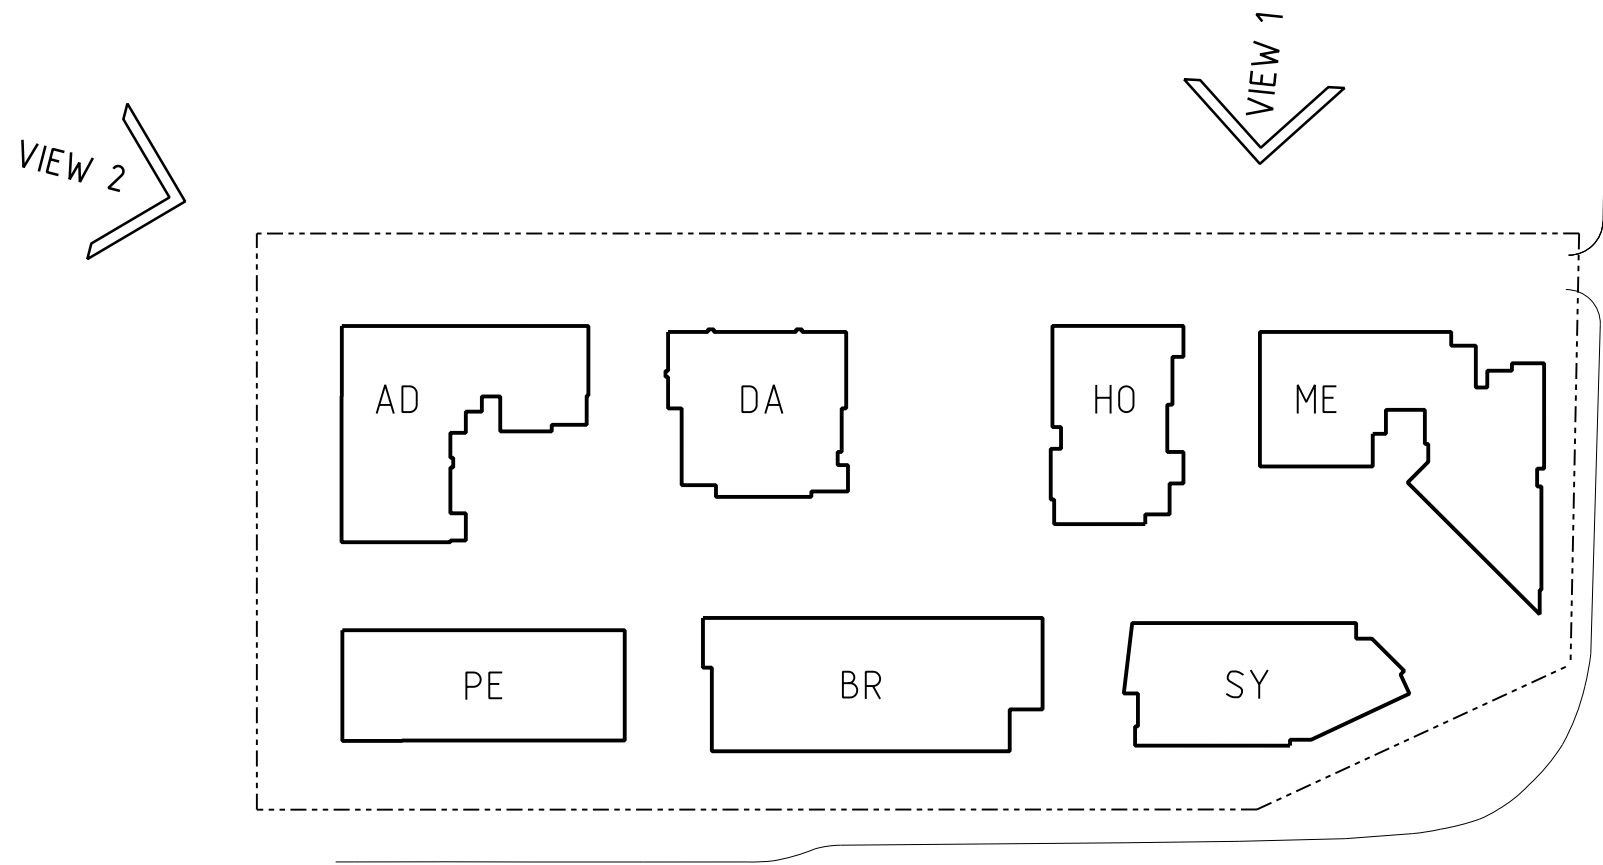

NOTE:
STAGE 2 BUILDINGS, SHOWN GHOSTED,
DO NOT FORM PART OF THIS SUBMISSION


Revisions			I ver	App'd
No	Date	Description		
A	21.01.11	PART 3A SUBMISSION		
B	14.12.11	PREFERRED PROJECT		
C	24.02.12	PREFERRED PROJECT		
D	11.12.12	75W SUBMISSION		
E	18.01.13	75W SUBMISSION		
F	17.06.13	75W SUBMISSION		

Do not scale drawings. Use figured dimensions only. Check & verify levels and dimensions on site prior to the commencement of any work, the preparation of shop drawings or the fabrication of components.


This drawing is the copyright of Allen Jack + Cotter Architects and is protected under the Copyright Act 1968. Do not alter, reproduce or transmit in any form, or by any means without the express permission of Allen Jack + Cotter Architects.

Nominated Architects: Michael Heenan 5264, Peter Ireland 6661

Site Location Plan

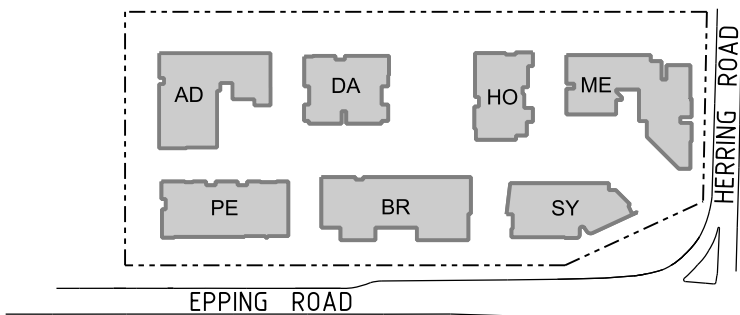

Project
MACQUARIE PARK VILLAGE
110-114 HERRING ROAD
MACQUARIE PARK
Proj No. 10_030

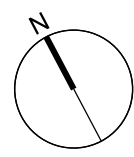

Drawing Title
VIEWS SHEET 1

Drawing Status
NOT FOR CONSTRUCTION

Scale
NTS
Drawing No
DA3630

Issue
F