



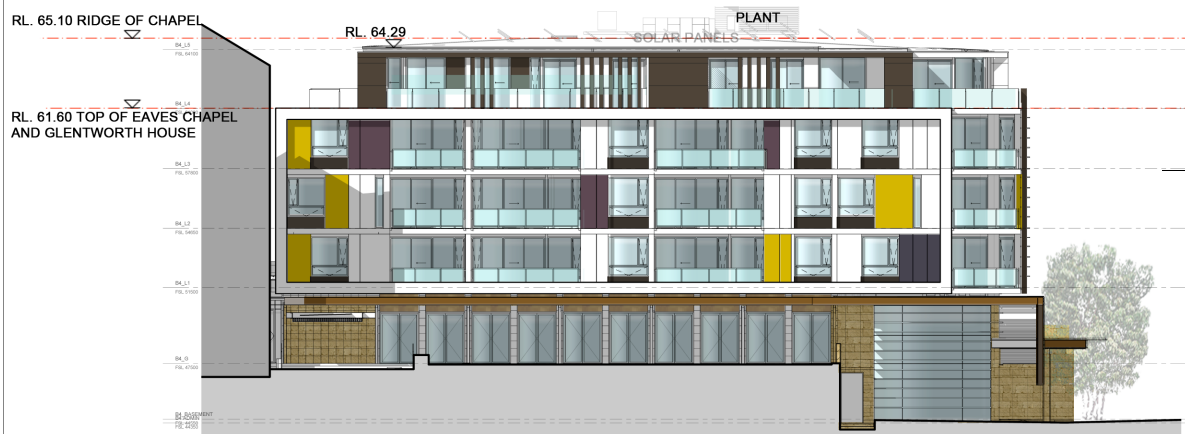

B4 EAST

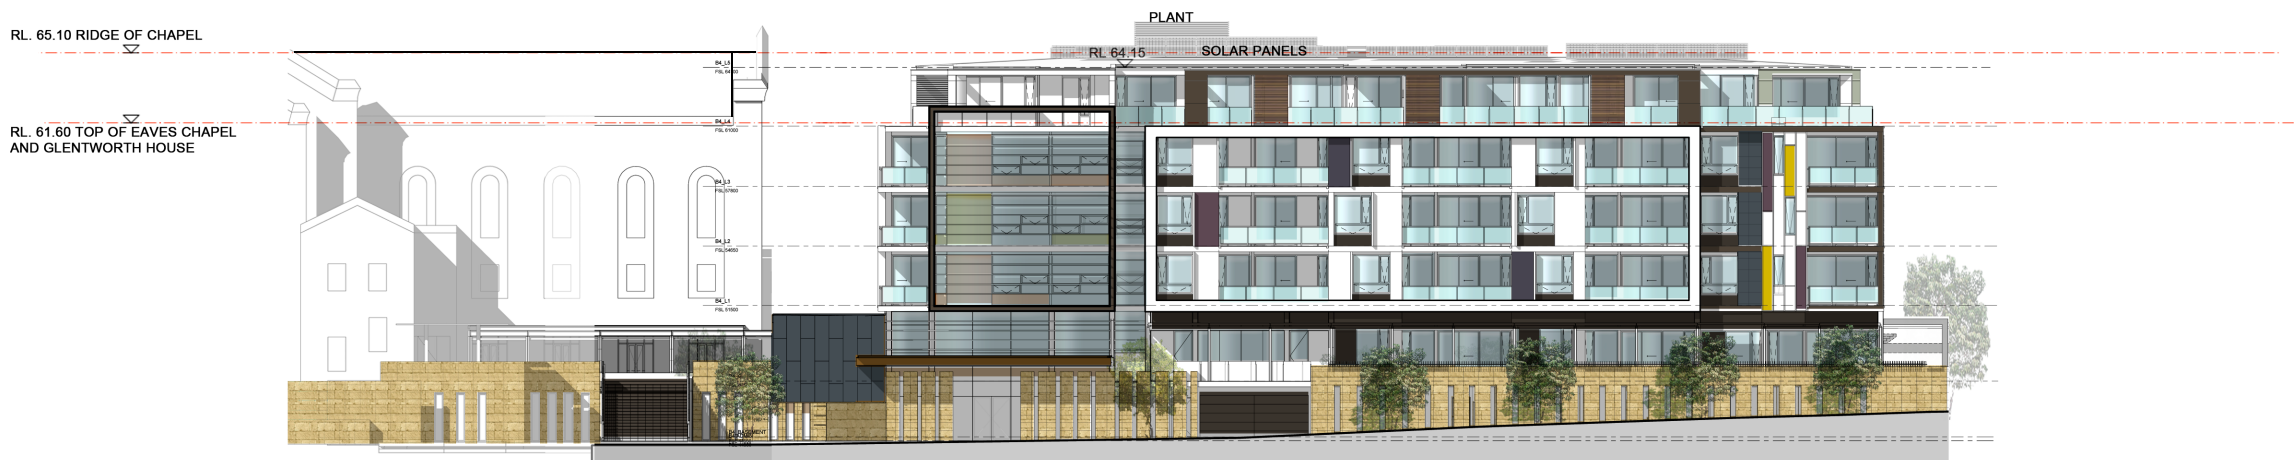

B4 WEST



B4 NORTH

- LEGEND
- MR METAL RAILING
 - CG COLOURED GLASS
 - AL COMPOSITE PANELLING
 - RM RENDERED AND PAINTED MASONRY
 - LV LOUVRES
 - P5 PRIVACY SCREEN/PERGOLA
 - PC PAINTED CONCRETE
 - FM METAL
 - ST SANDSTONE
 - TC 1 TIMBER COMPOSITE PANEL VERTICAL
 - TC 2 TIMBER COMPOSITE PANEL HORIZONTAL
 - TCS COMPOSITE TIMBER SCREENS

Revisions <table><thead><tr><th>No.</th><th>Date</th><th>Description</th><th>Ver</th><th>App'd</th></tr></thead><tbody><tr><td>A</td><td>280912</td><td>WORK IN PROGRESS</td><td></td><td></td></tr><tr><td>B</td><td>051012</td><td>WORK IN PROGRESS</td><td></td><td></td></tr><tr><td>C</td><td>151012</td><td>DRAFT TSW REVIEW</td><td></td><td></td></tr><tr><td>D</td><td>181012</td><td>75W ISSUE</td><td></td><td></td></tr><tr><td>E</td><td>191012</td><td>75W ISSUE</td><td></td><td></td></tr><tr><td>F</td><td>280713</td><td>75W COMPARISON</td><td></td><td></td></tr><tr><td>G</td><td>040913</td><td>AMMEDMENT</td><td></td><td></td></tr></tbody></table>		No.	Date	Description	Ver	App'd	A	280912	WORK IN PROGRESS			B	051012	WORK IN PROGRESS			C	151012	DRAFT TSW REVIEW			D	181012	75W ISSUE			E	191012	75W ISSUE			F	280713	75W COMPARISON			G	040913	AMMEDMENT			Key 	Client Stockland Development Division	Architect  79 Myrtle Street Chippendale NSW 2008 AUSTRALIA p1 +61 2 9311 8222 fx +61 2 9311 8200 ABN 53 003 782 250	Project Cardinal Freeman Village 137 Victoria Street ASHFIELD NSW Proj. No. 12018	Drawing Title BUILDING 4 ELEVATIONS	Scale @A1	Drawing No. DA3104	Issue G
No.	Date	Description	Ver	App'd	
A	280912	WORK IN PROGRESS	
B	051012	WORK IN PROGRESS	
C	151012	DRAFT TSW REVIEW	
D	181012	75W ISSUE	
E	191012	75W ISSUE	
F	280713	75W COMPARISON	
G	040913	AMMEDMENT	
NOT FOR CONSTRUCTION	