



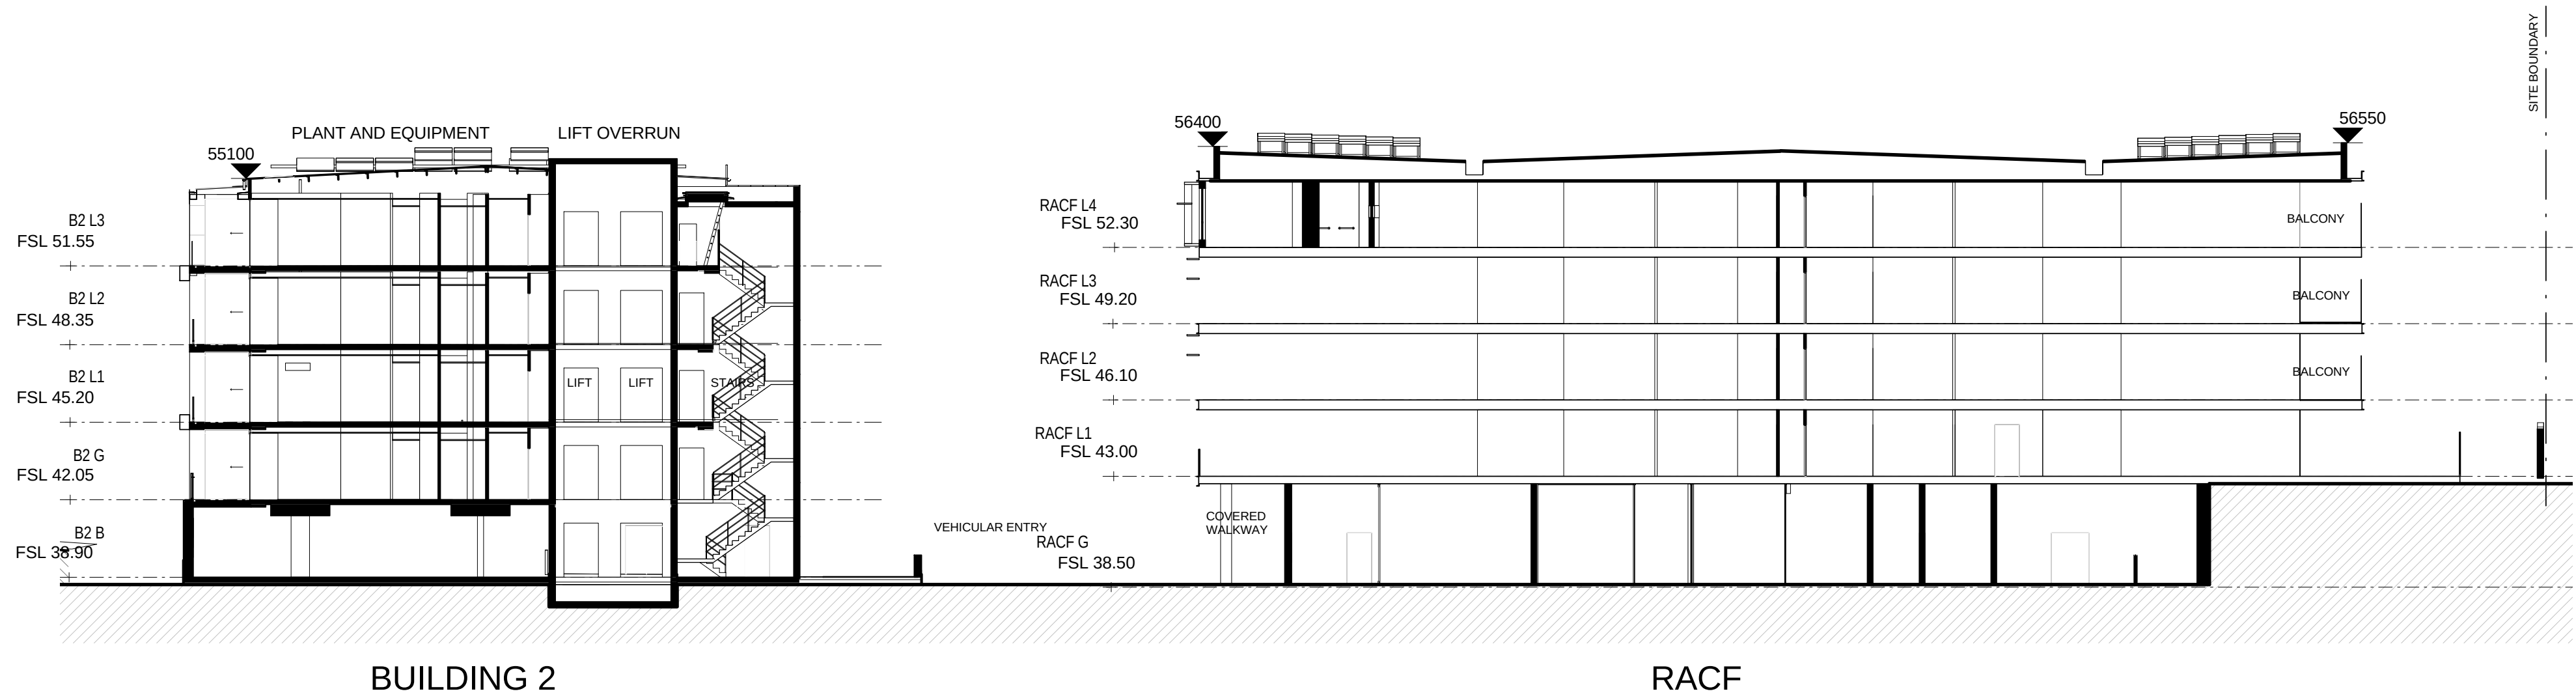

1 SECTION 3 1 : 200

Revisions		Ver	App'd
No.	Date	Description	
A	051012	WORK IN PROGRESS	
B	111012	WORK IN PROGRESS	
C	151012	DRAFT 75W REVIEW	
D	181012	75W ISSUE	
E	260713	75W COMPARISON	

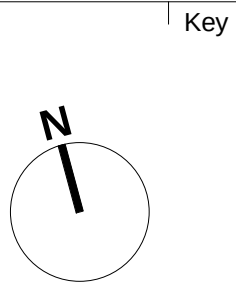

Key

Client
Stockland Development Division

Architect
AJ+C
ALLEN JACK+COTTIER
79 Myrtle Street Chippendale NSW 2008 AUSTRALIA
ph +61 2 9311 8222 fx +61 2 9311 8200
ABN 53 003 782 250

Project
Cardinal Freeman Village
137 Victoria Street
ASHFIELD
NSW
Proj. No.
12018

Drawing Title
SITE SECTIONS

Scale	Drawing No.	Issue
1 : 200 @A1	DA3202	E

NOT FOR CONSTRUCTION