



SITE BOUNDARY

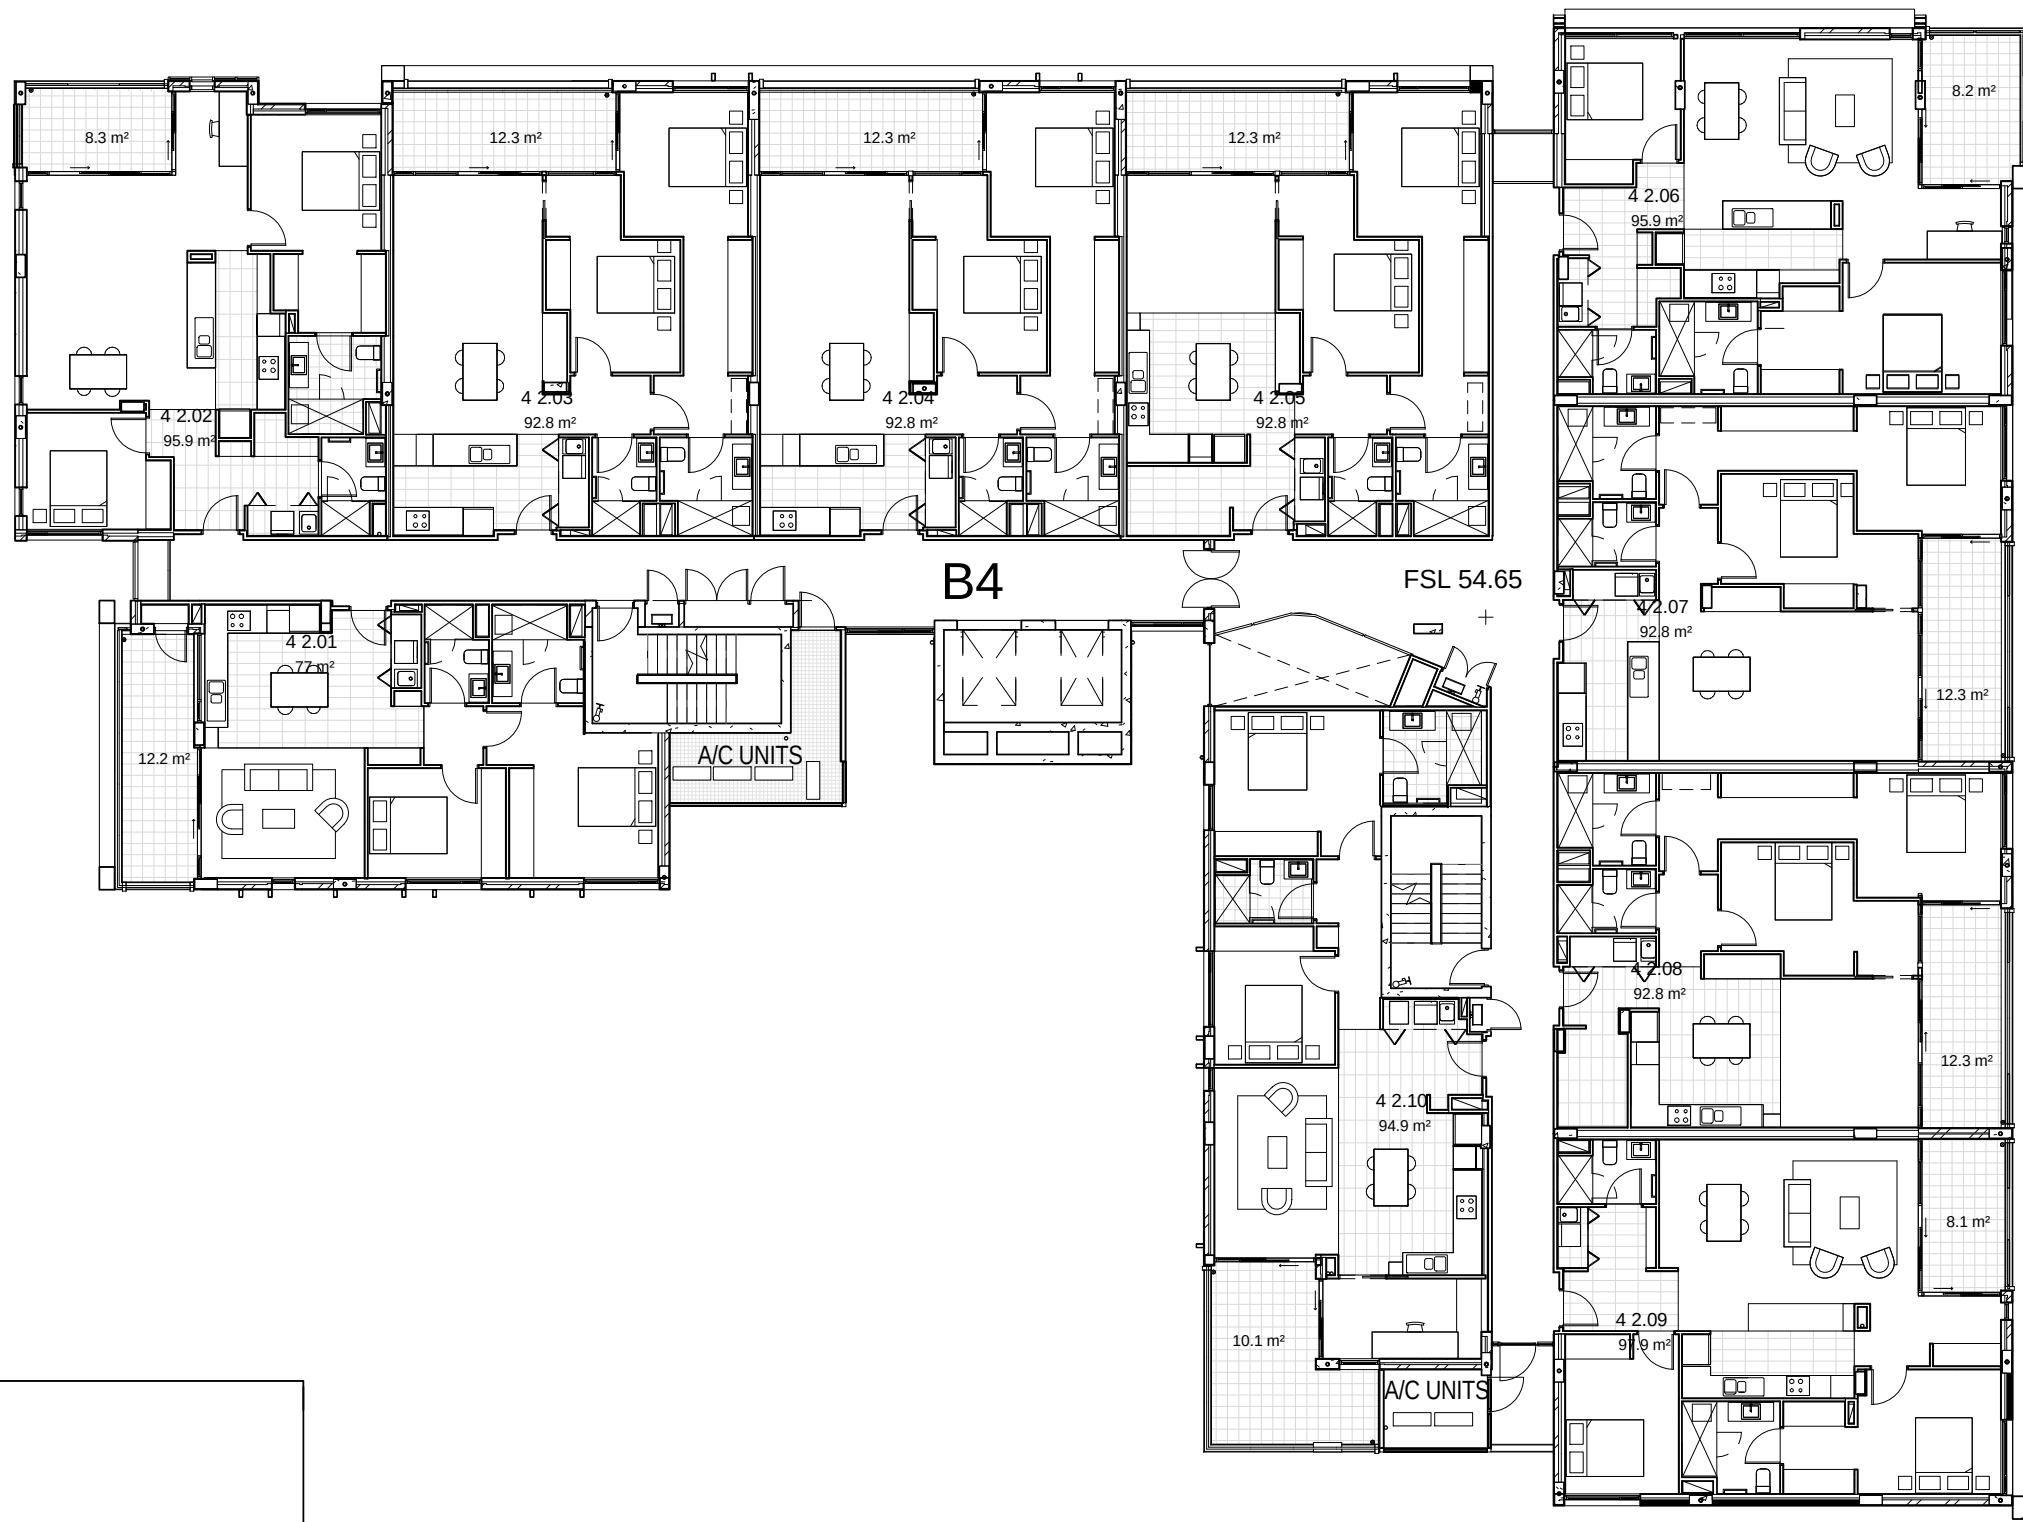

Revisions		Ver	App'd
No.	Date	Description	
B	260912	WORK IN PROGRESS	
C	051012	WORK IN PROGRESS	
D	111012	WORK IN PROGRESS	
E	151012	DRAFT 75W REVIEW	
F	181012	75W ISSUE	
G	260713	75W COMPARISON	
A	180912	WORK IN PROGRESS	

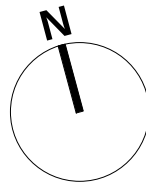

Key

Client
Stockland Development Division

Architect
AJ+C
ALLEN JACK COTTIER
79 Myrtle Street Chippendale NSW 2008 AUSTRALIA
p1 +61 2 9311 8222 fx +61 2 9311 8200
ABN 53 003 782 250

Project
Cardinal Freeman Village
137 Victoria Street
ASHFIELD
NSW
Proj. No.
12018

Drawing Title
PRECINCT SW L2

Scale
1 : 200 @A1
Drawing No.
DA2124
Issue
G

NOT FOR CONSTRUCTION