

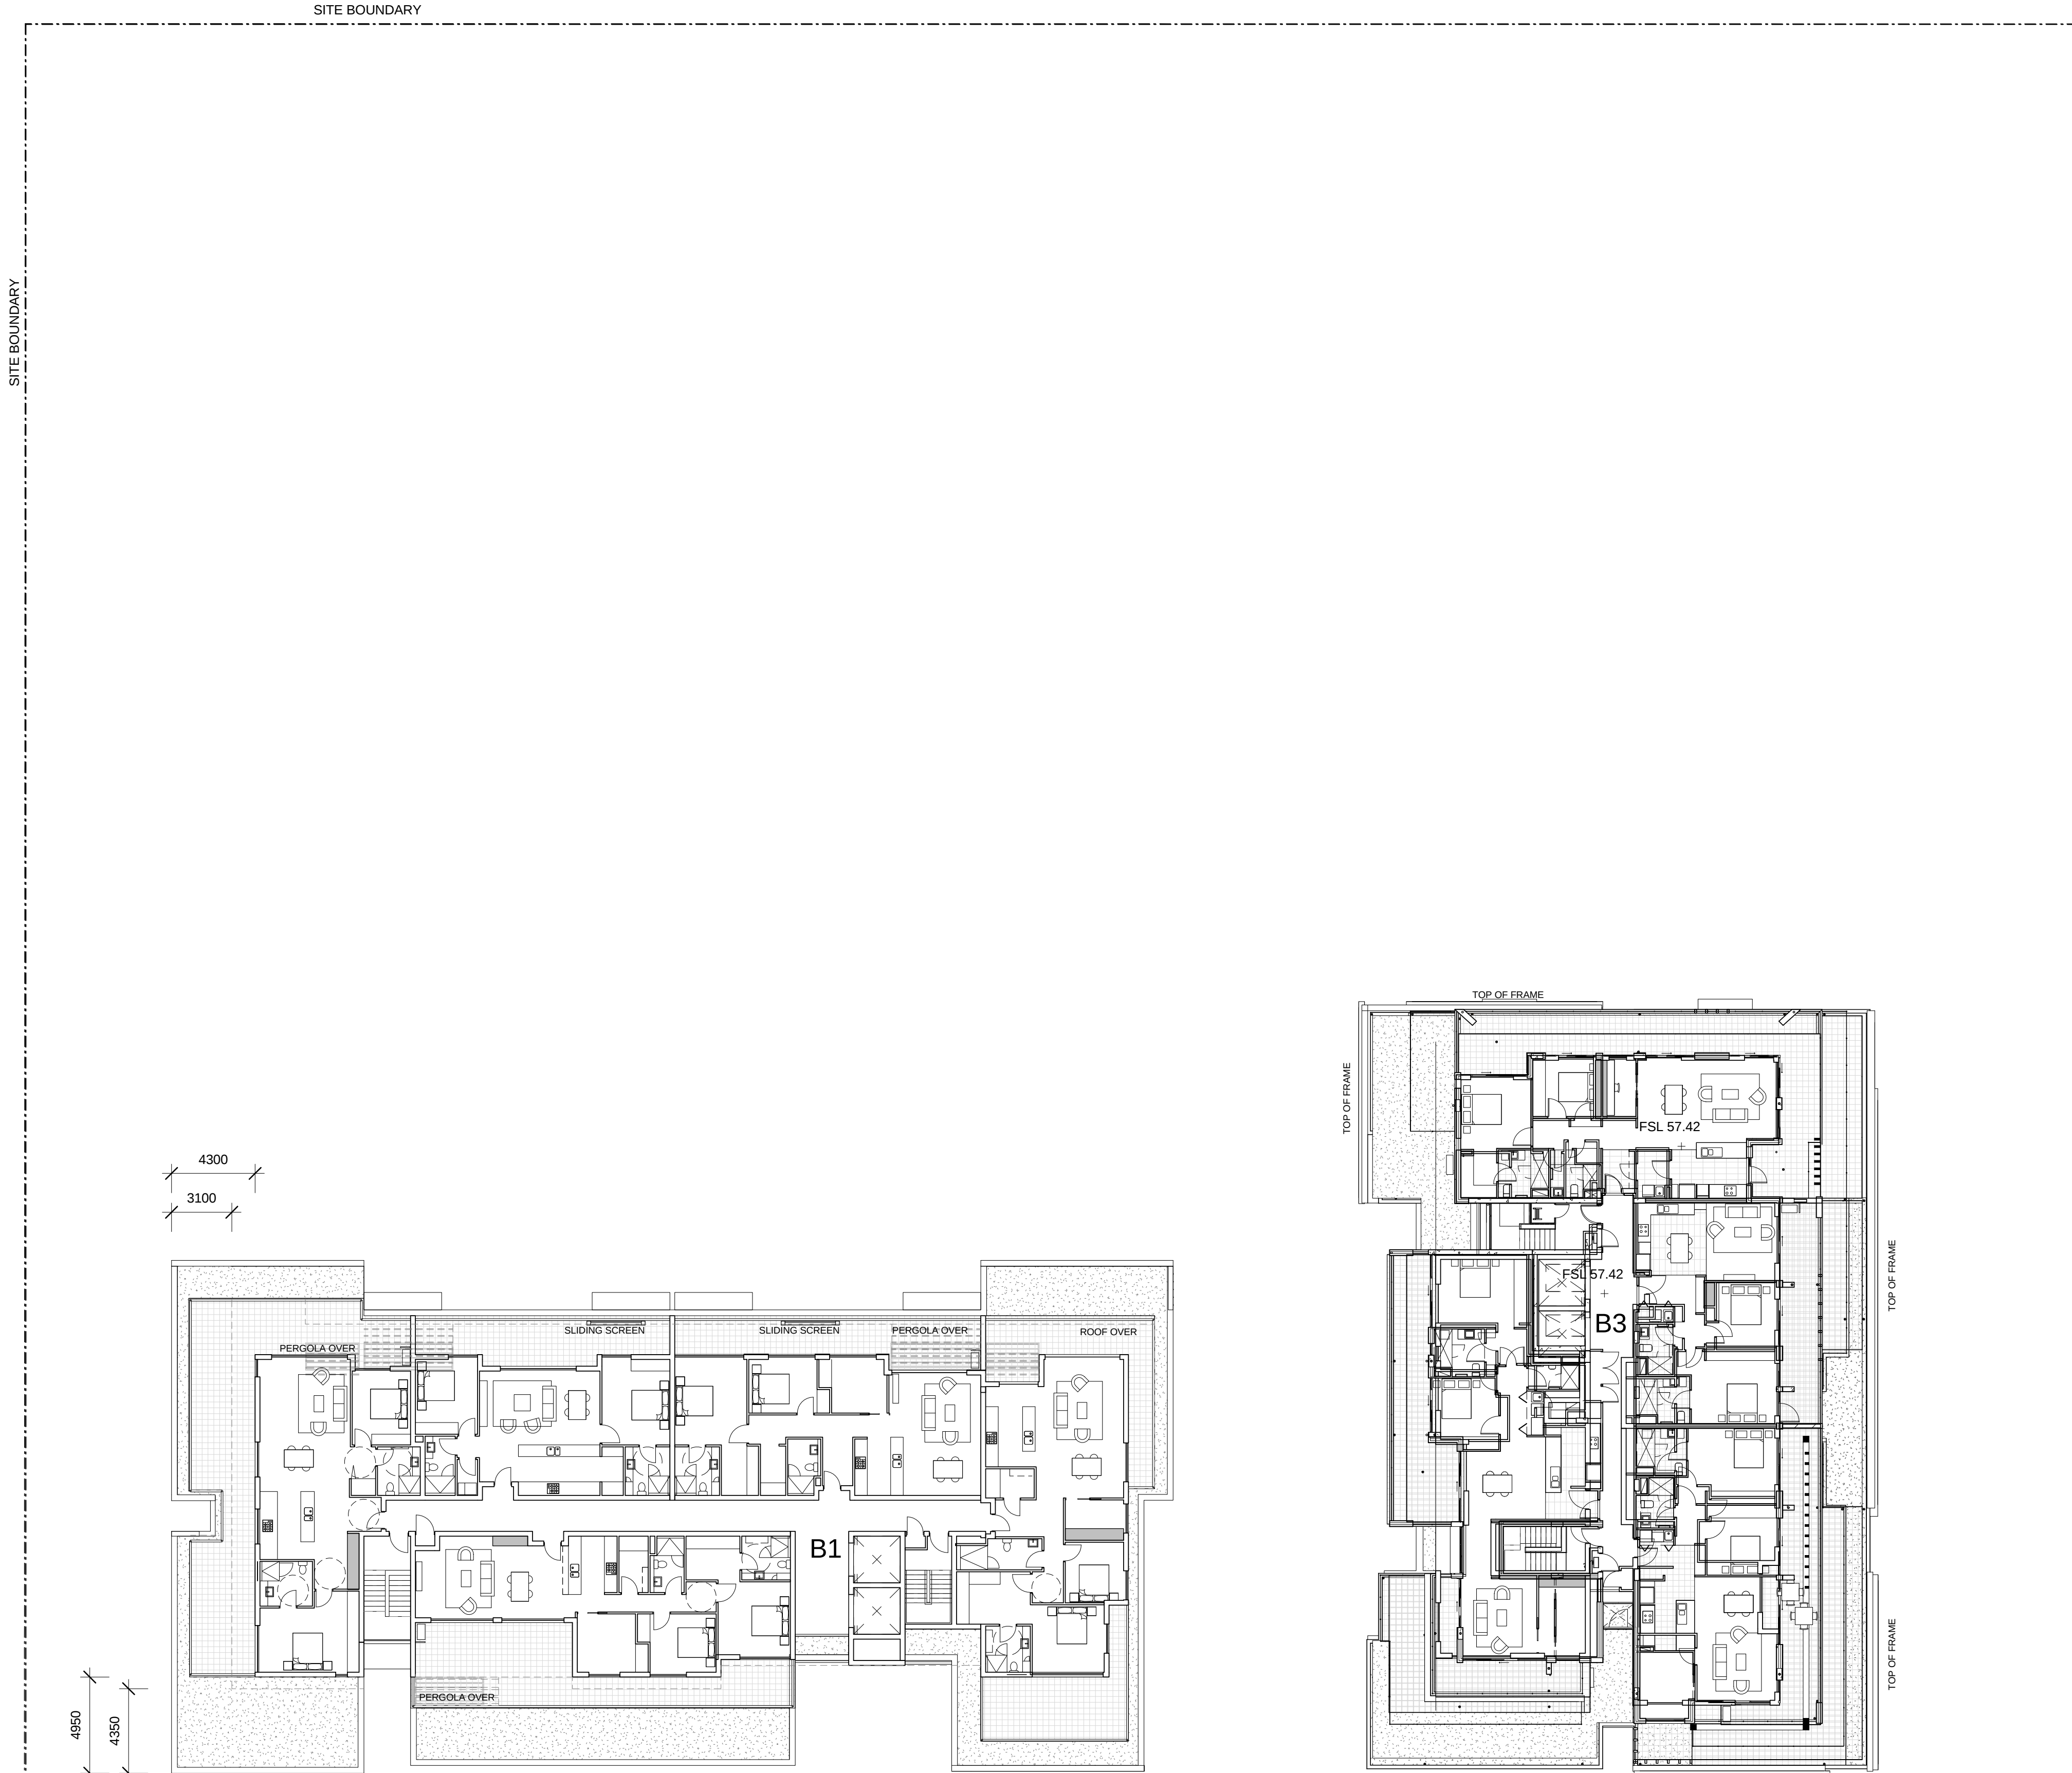


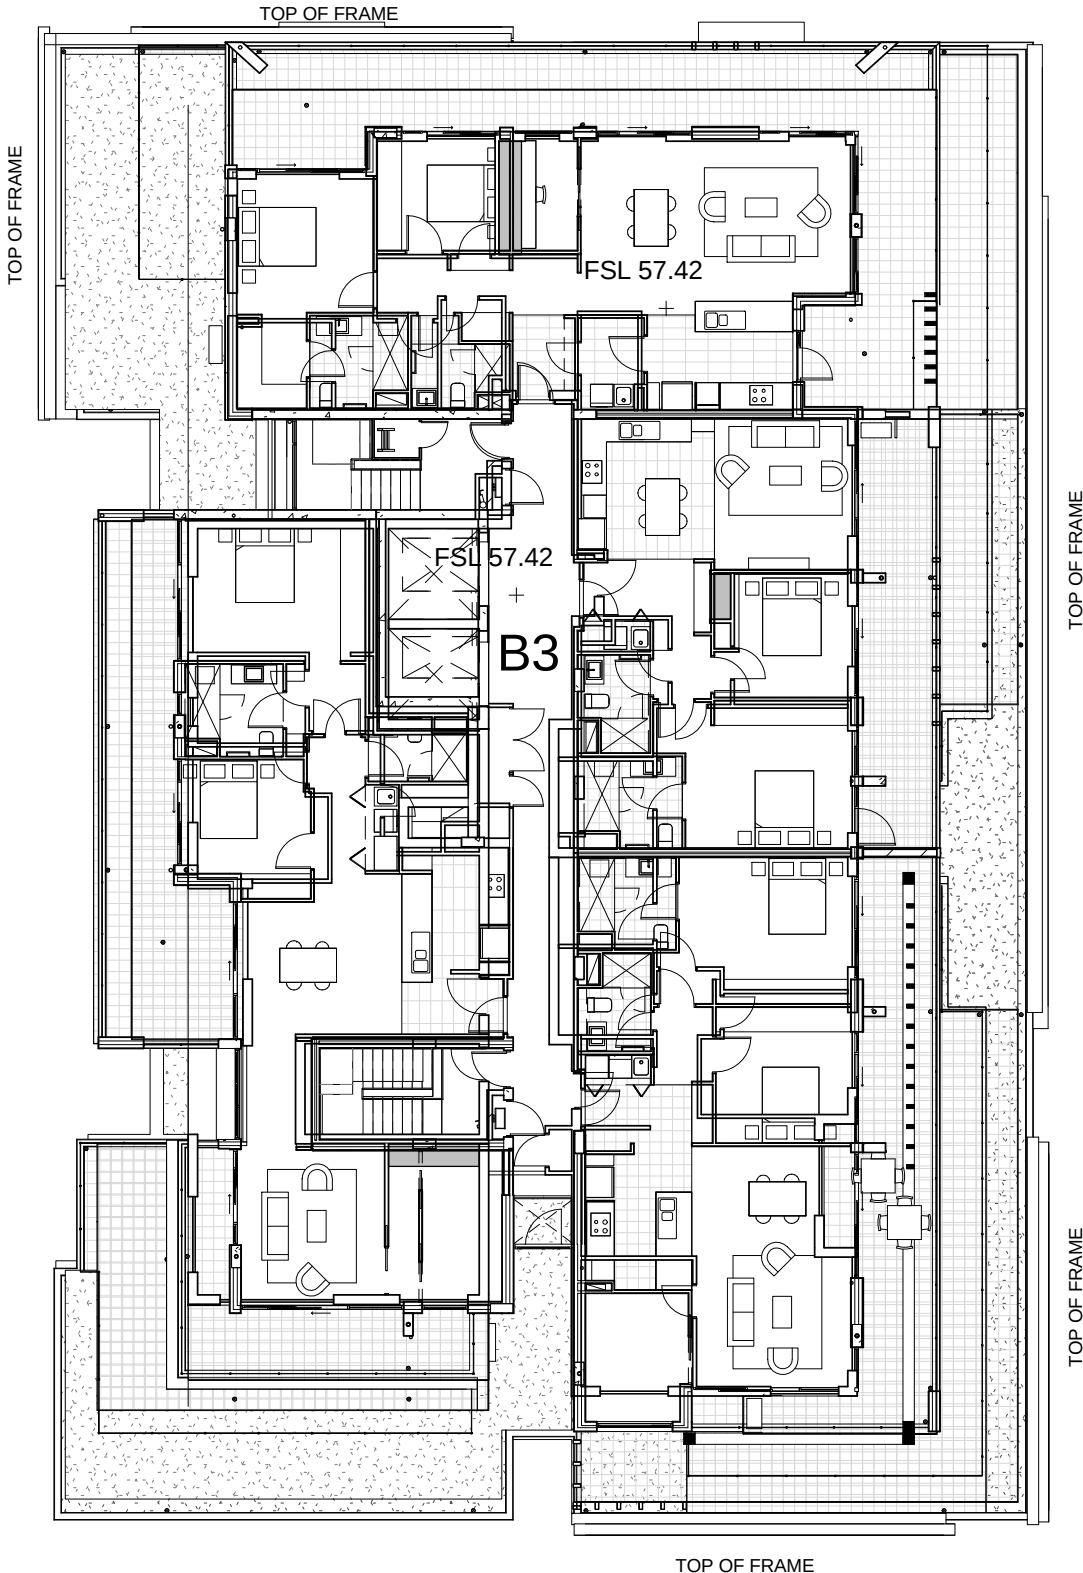


4300
3100

4950
4350

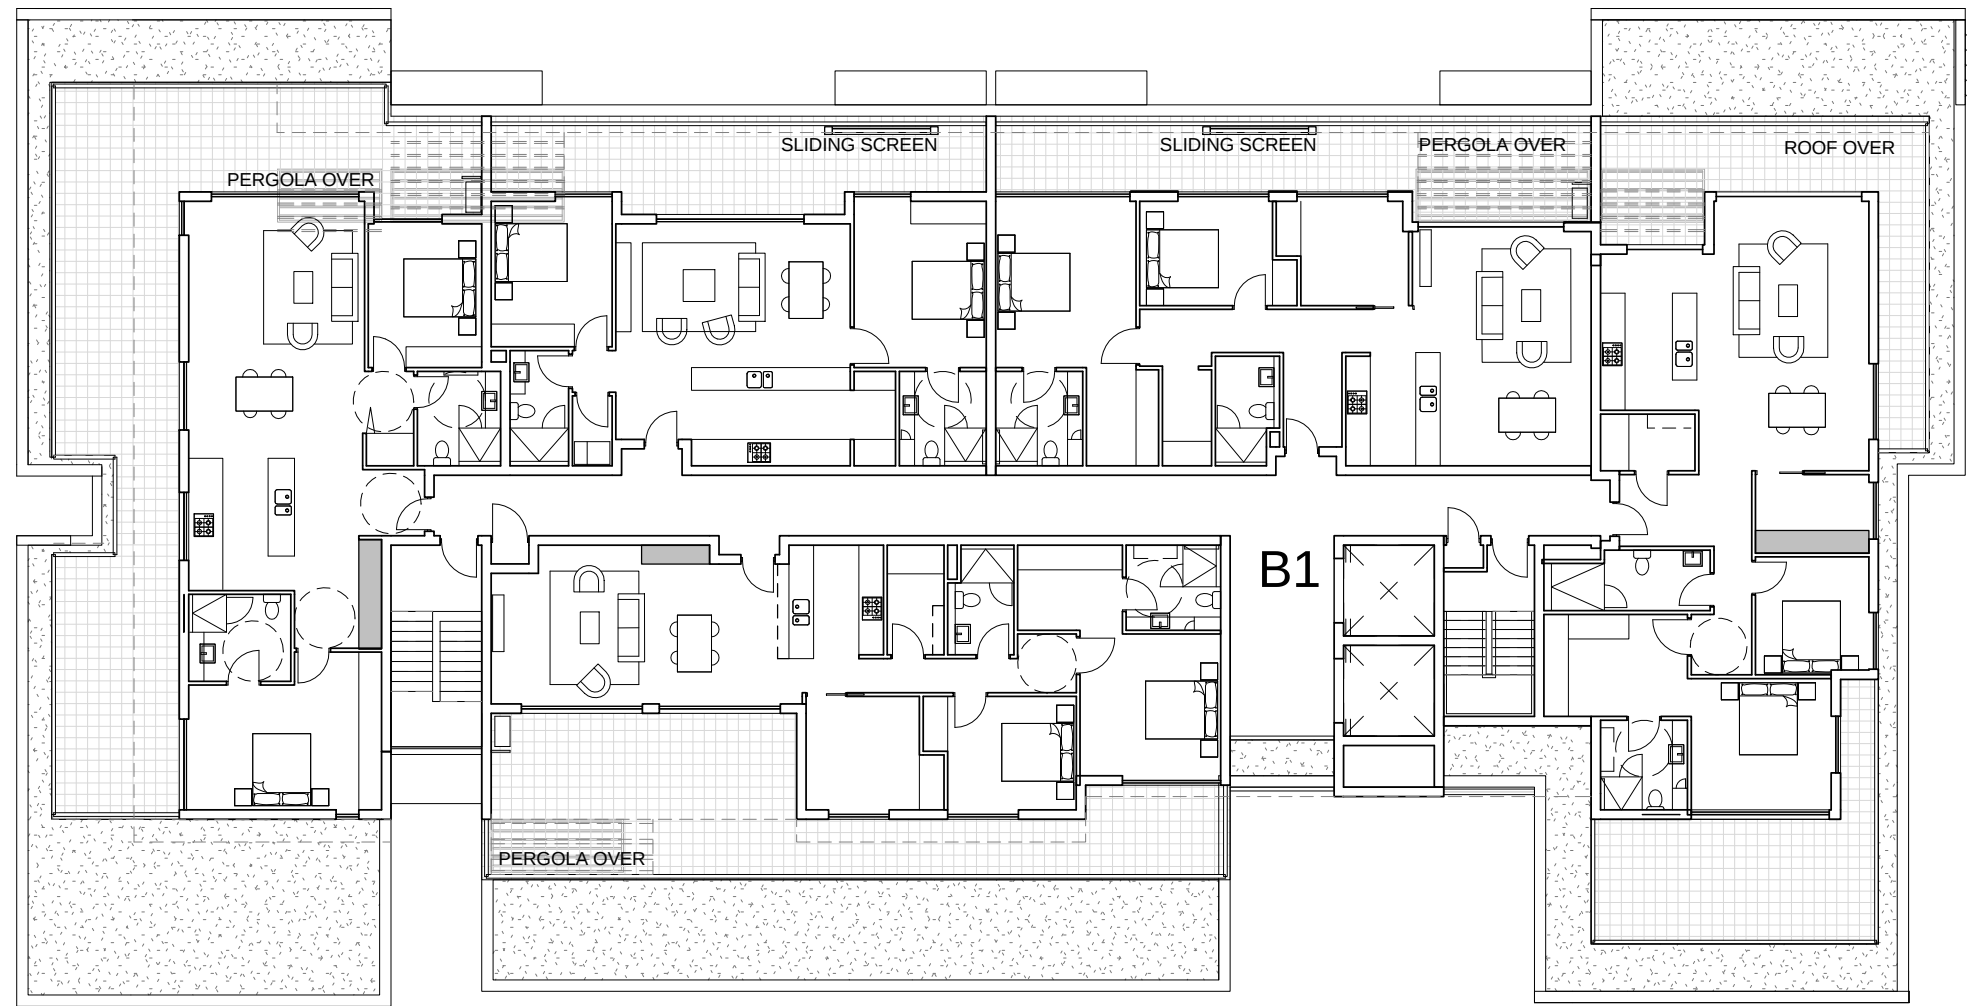

Revisions		Description	Ver	App'd
No.	Date			
A	260912	WORK IN PROGRESS		
B	051012	WORK IN PROGRESS		
C	111012	WORK IN PROGRESS		
D	151012	DRAFT 75W REVIEW		
E	181012	75W ISSUE		
F	251012	75W ISSUE		
G	260713	75W MODIFICATION 2		

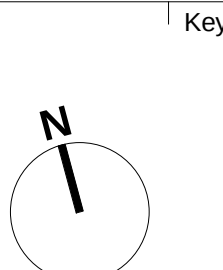

Key

Client
Stockland Development Division

Architect
AJ+C
ALLEN JACK+COTTIER
79 Myrtle Street Chippendale NSW 2008 AUSTRALIA
ph +61 2 9311 8222 fx +61 2 9311 8200
ABN 53 003 782 250

Project
Cardinal Freeman Village
137 Victoria Street
ASHFIELD
NSW
Proj. No.
12018

Drawing Title
PRECINCT NW L4

Scale	Drawing No.	Issue
1 : 200 @A1	DA2107	G

NOT FOR CONSTRUCTION