




4 1 BEDROOM TYPE 1  
1 : 50

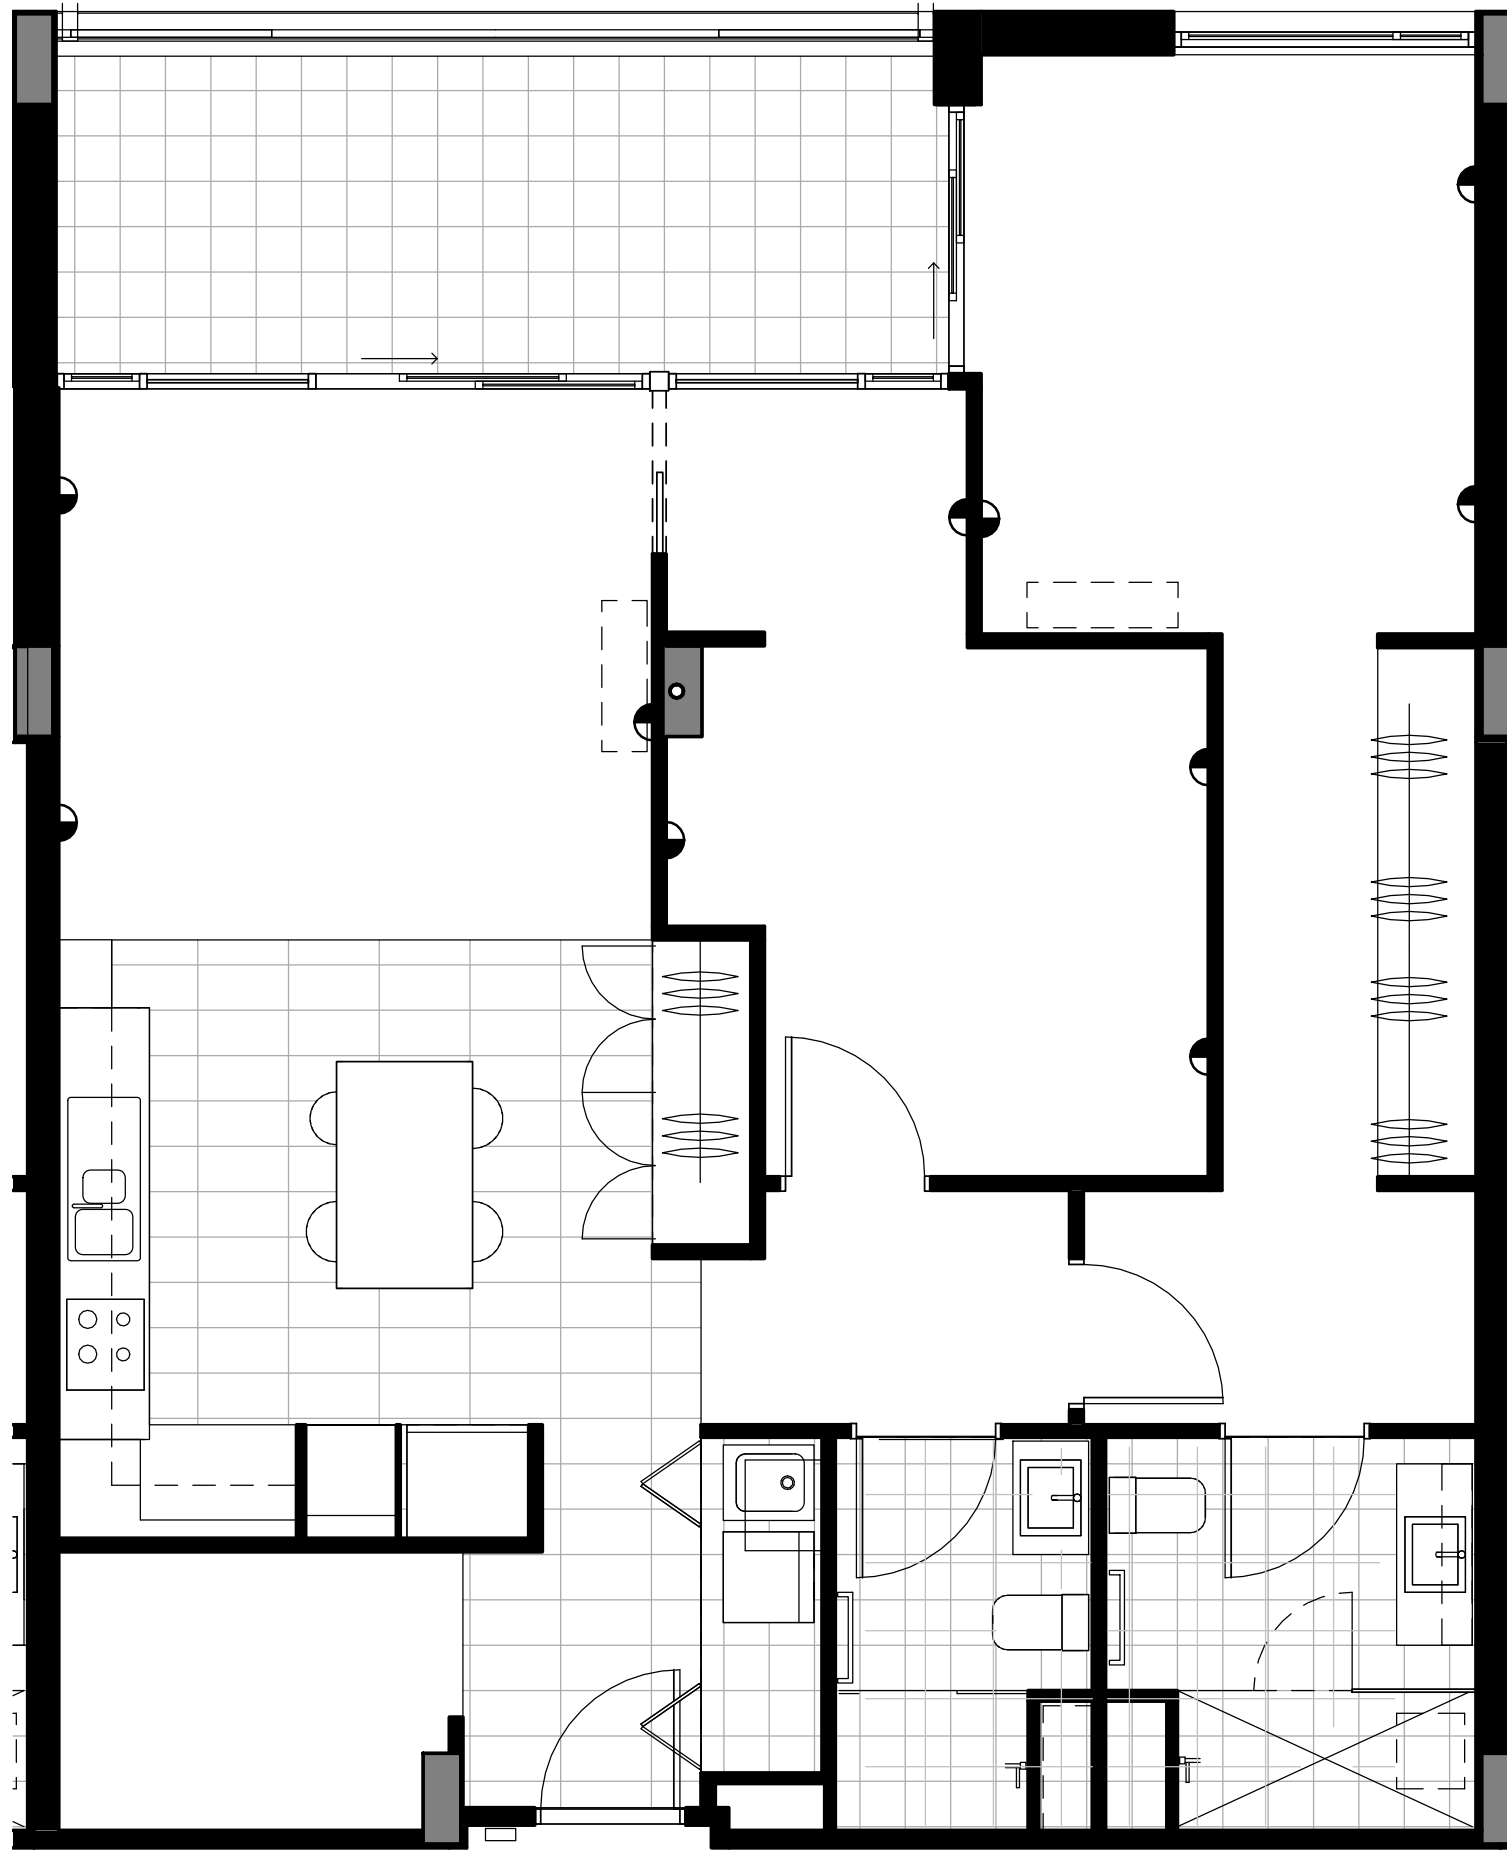

3 TWO BEDROOM TYPE 1  
1 : 50

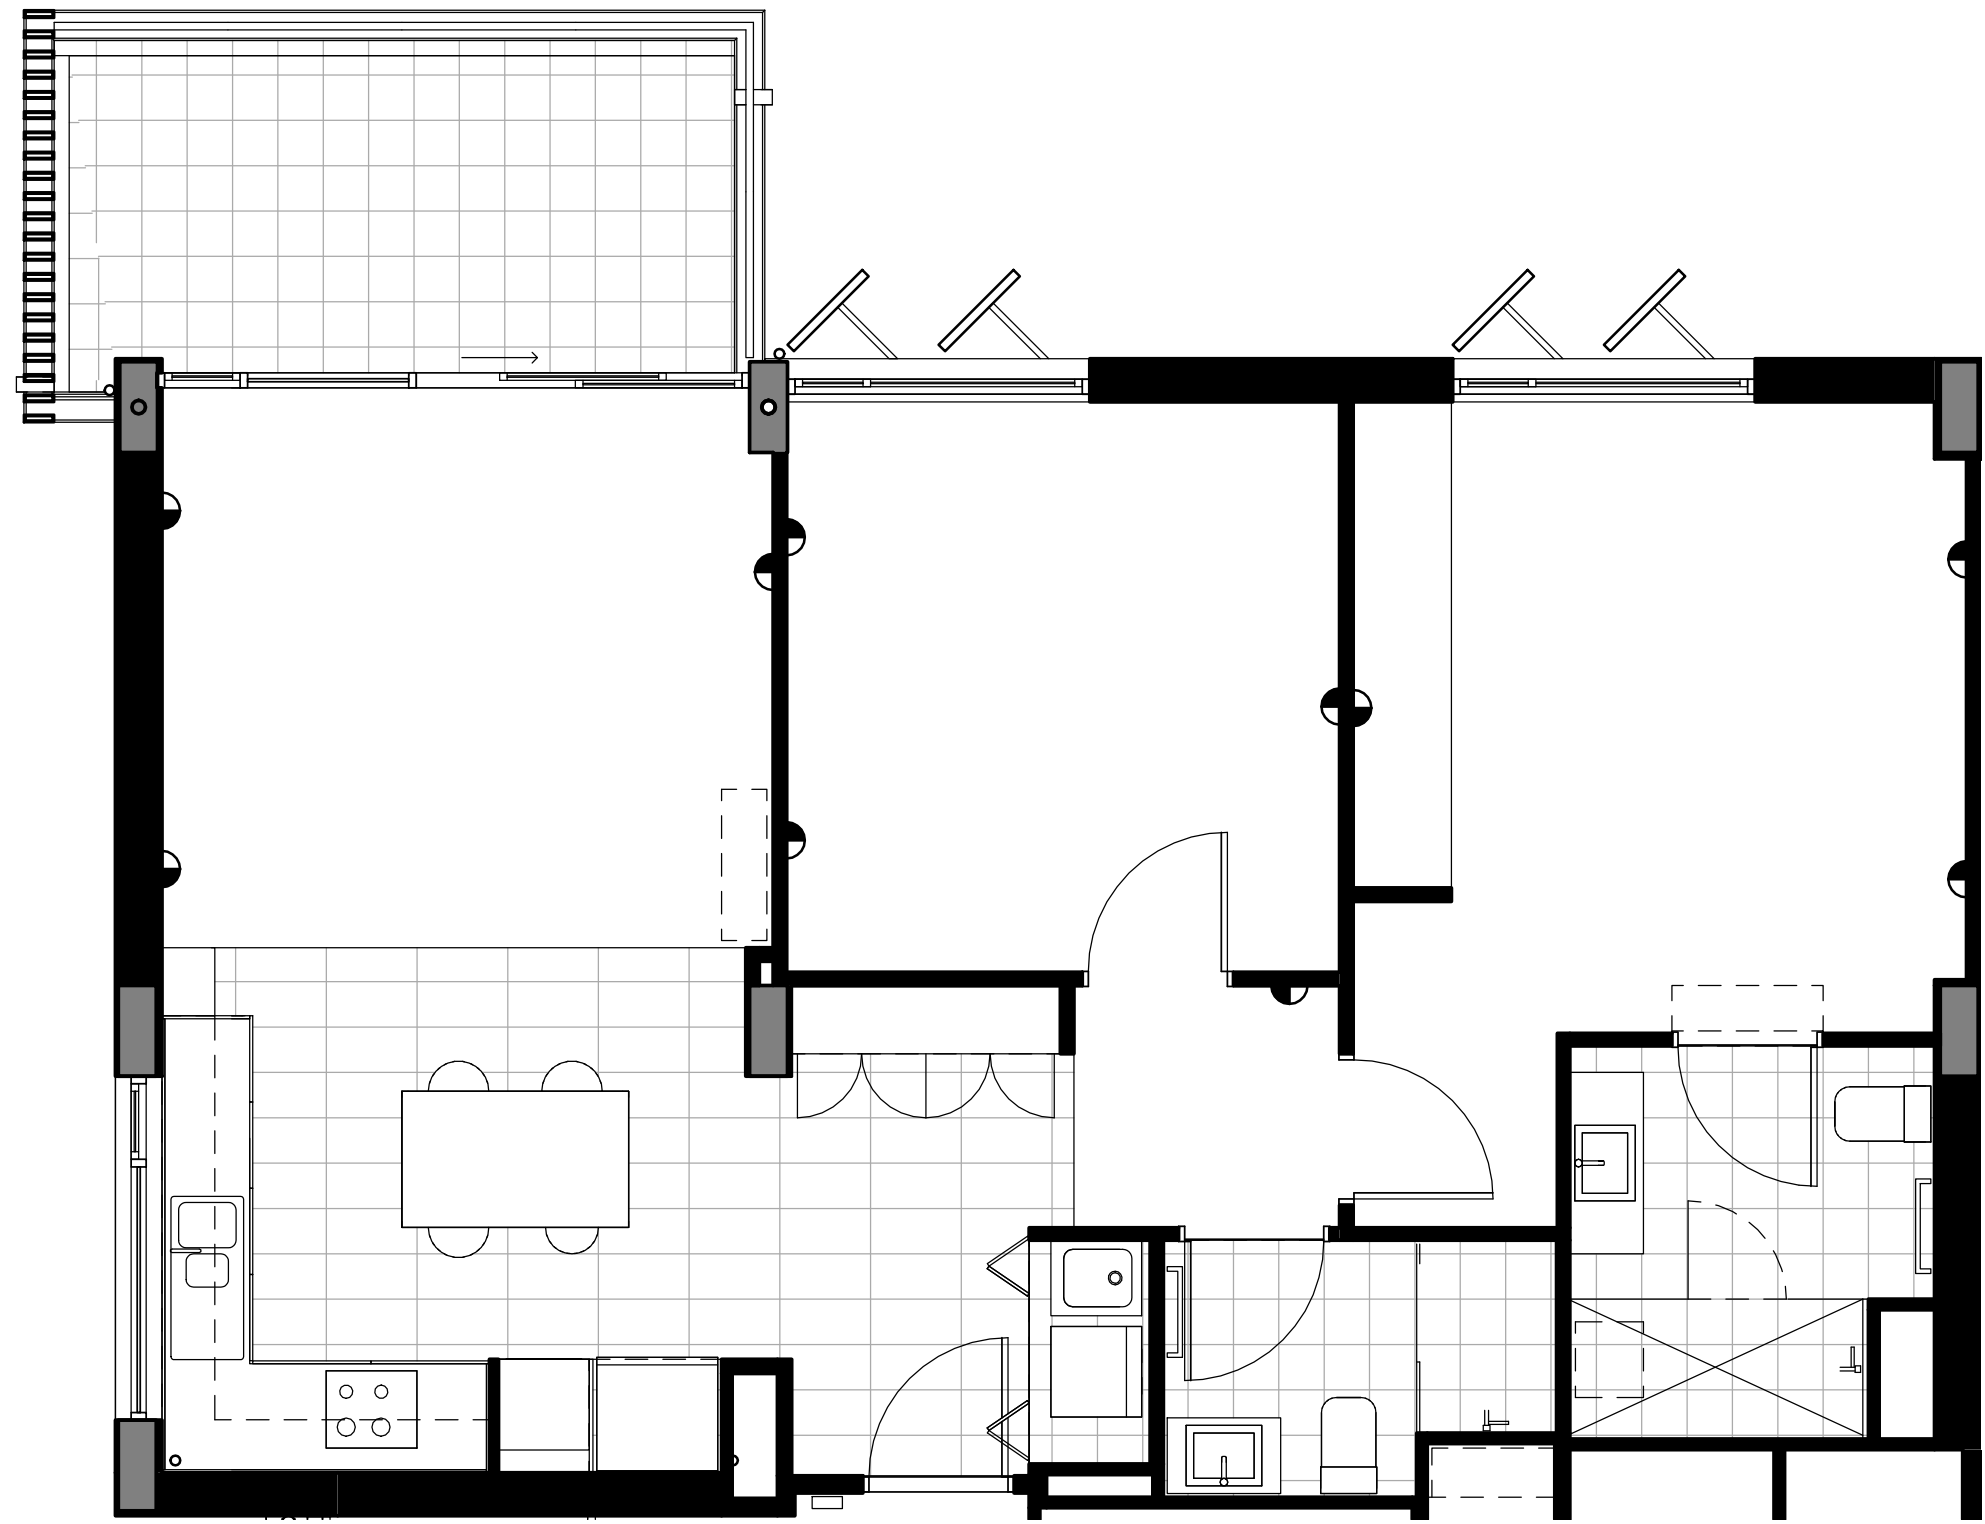

1 TWO BEDROOM TYPE 2  
1 : 50

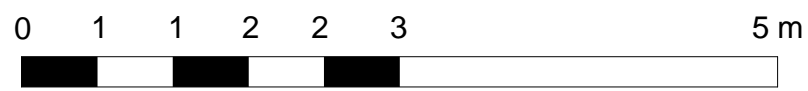

	Revisions				Client	Key	Architect	Project	Drawing Title	Scale	Drawing No.	Issue																						
	No.	Date	Description	Ver									App'd																					
	A	181012	75W ISSUE																															
	B	260713	75W COMPARISON																															
Stockland Development Division					AJ+C ALLEN JACK+COTTIER  79 Myrtle Street Chippendale NSW 2008 AUSTRALIA pl +61 2 9311 8222 fx +61 2 9311 8200 ABN 53 003 782 250					Cardinal Freeman Village  137 Victoria Street ASHFIELD NSW Proj. No. <b>12018</b>					TYPICAL APARTMENT PLANS - SHEET 1					1 : 50 @A1					DA5101					B				
NOT FOR CONSTRUCTION																																		