




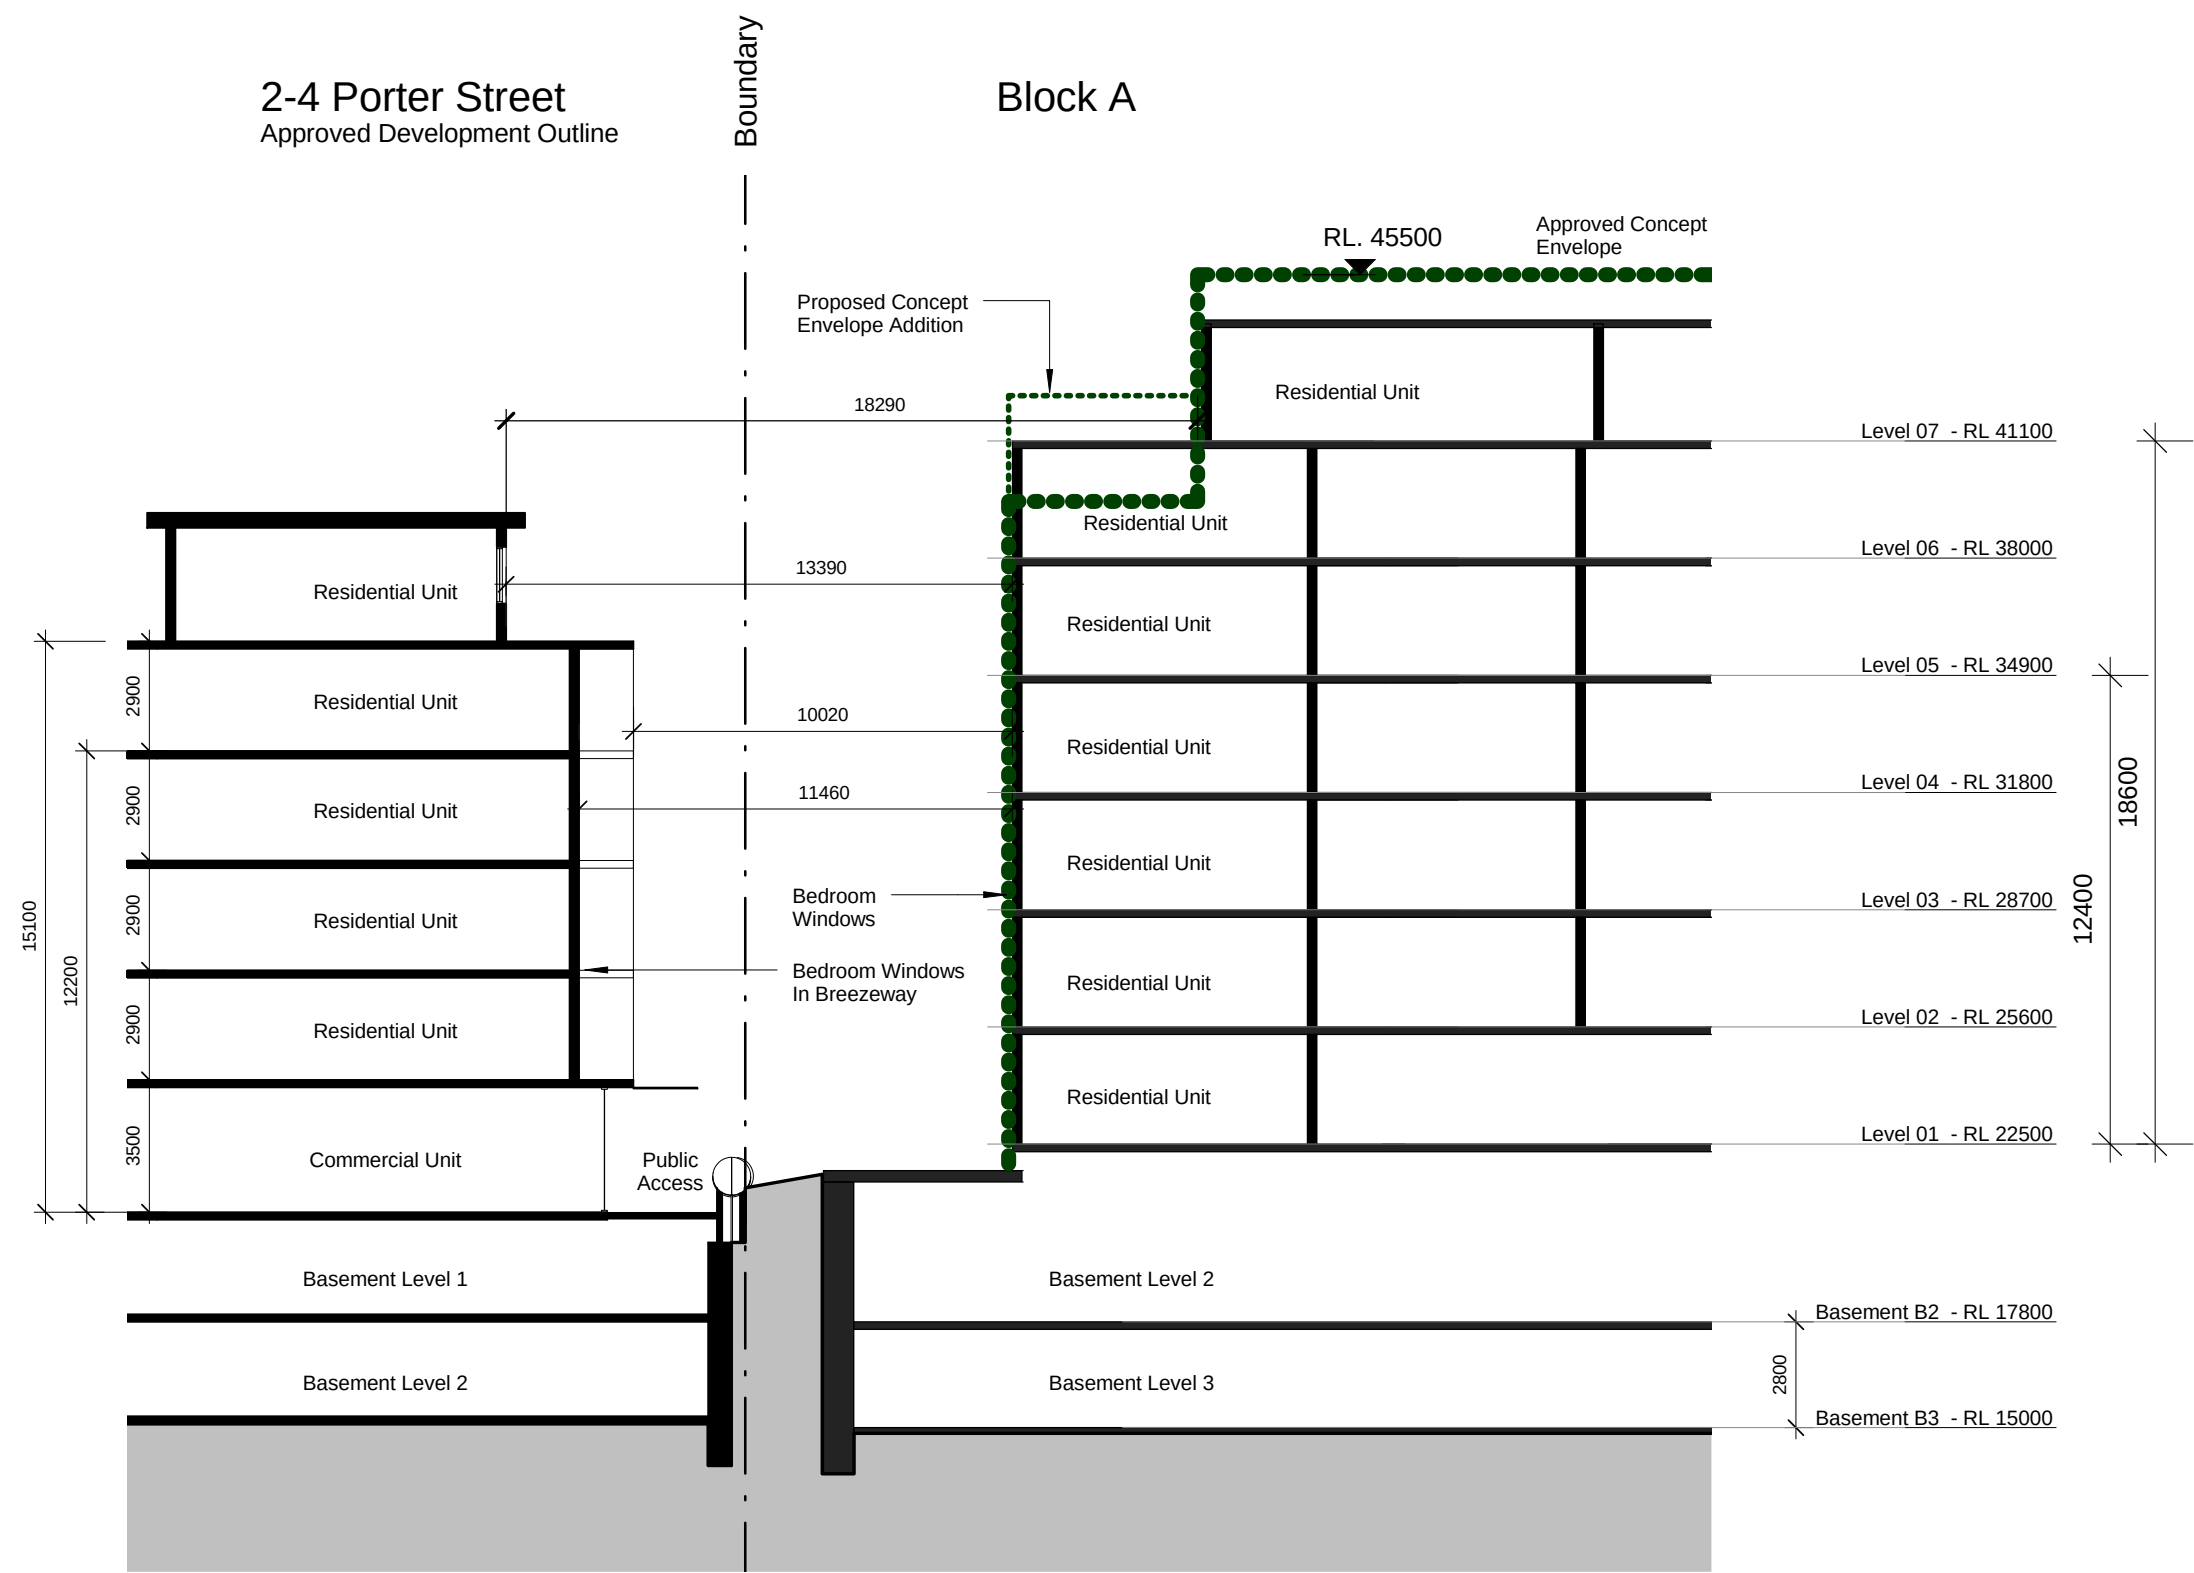


A Section
1 : 200

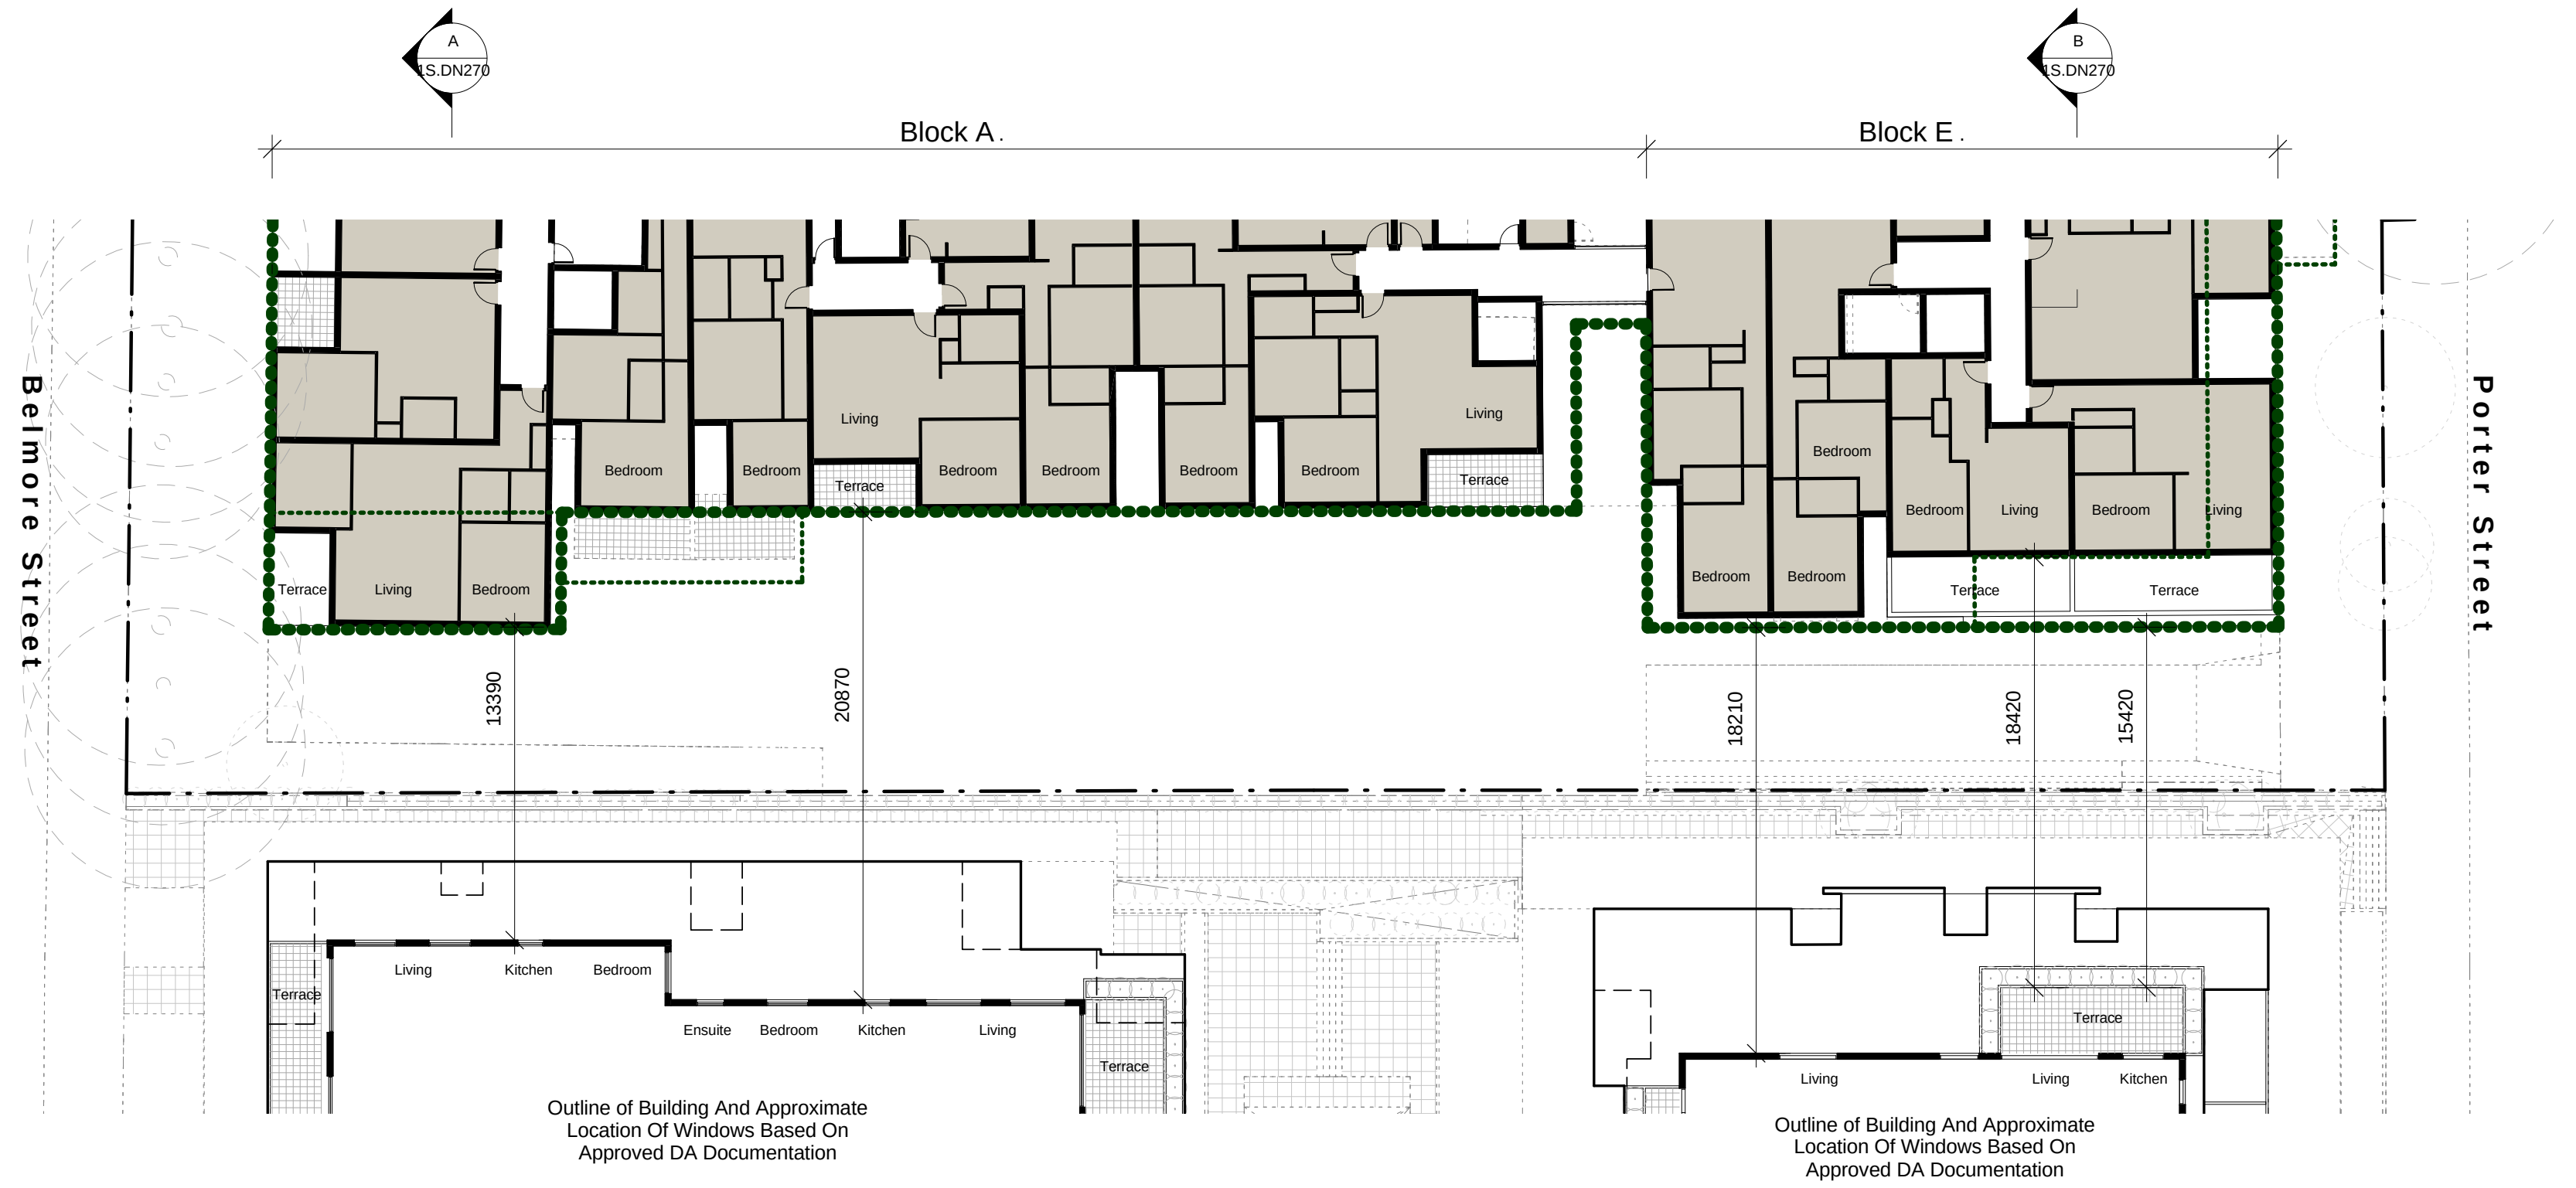

1.02 Plan Level 6 Extract
1 : 250


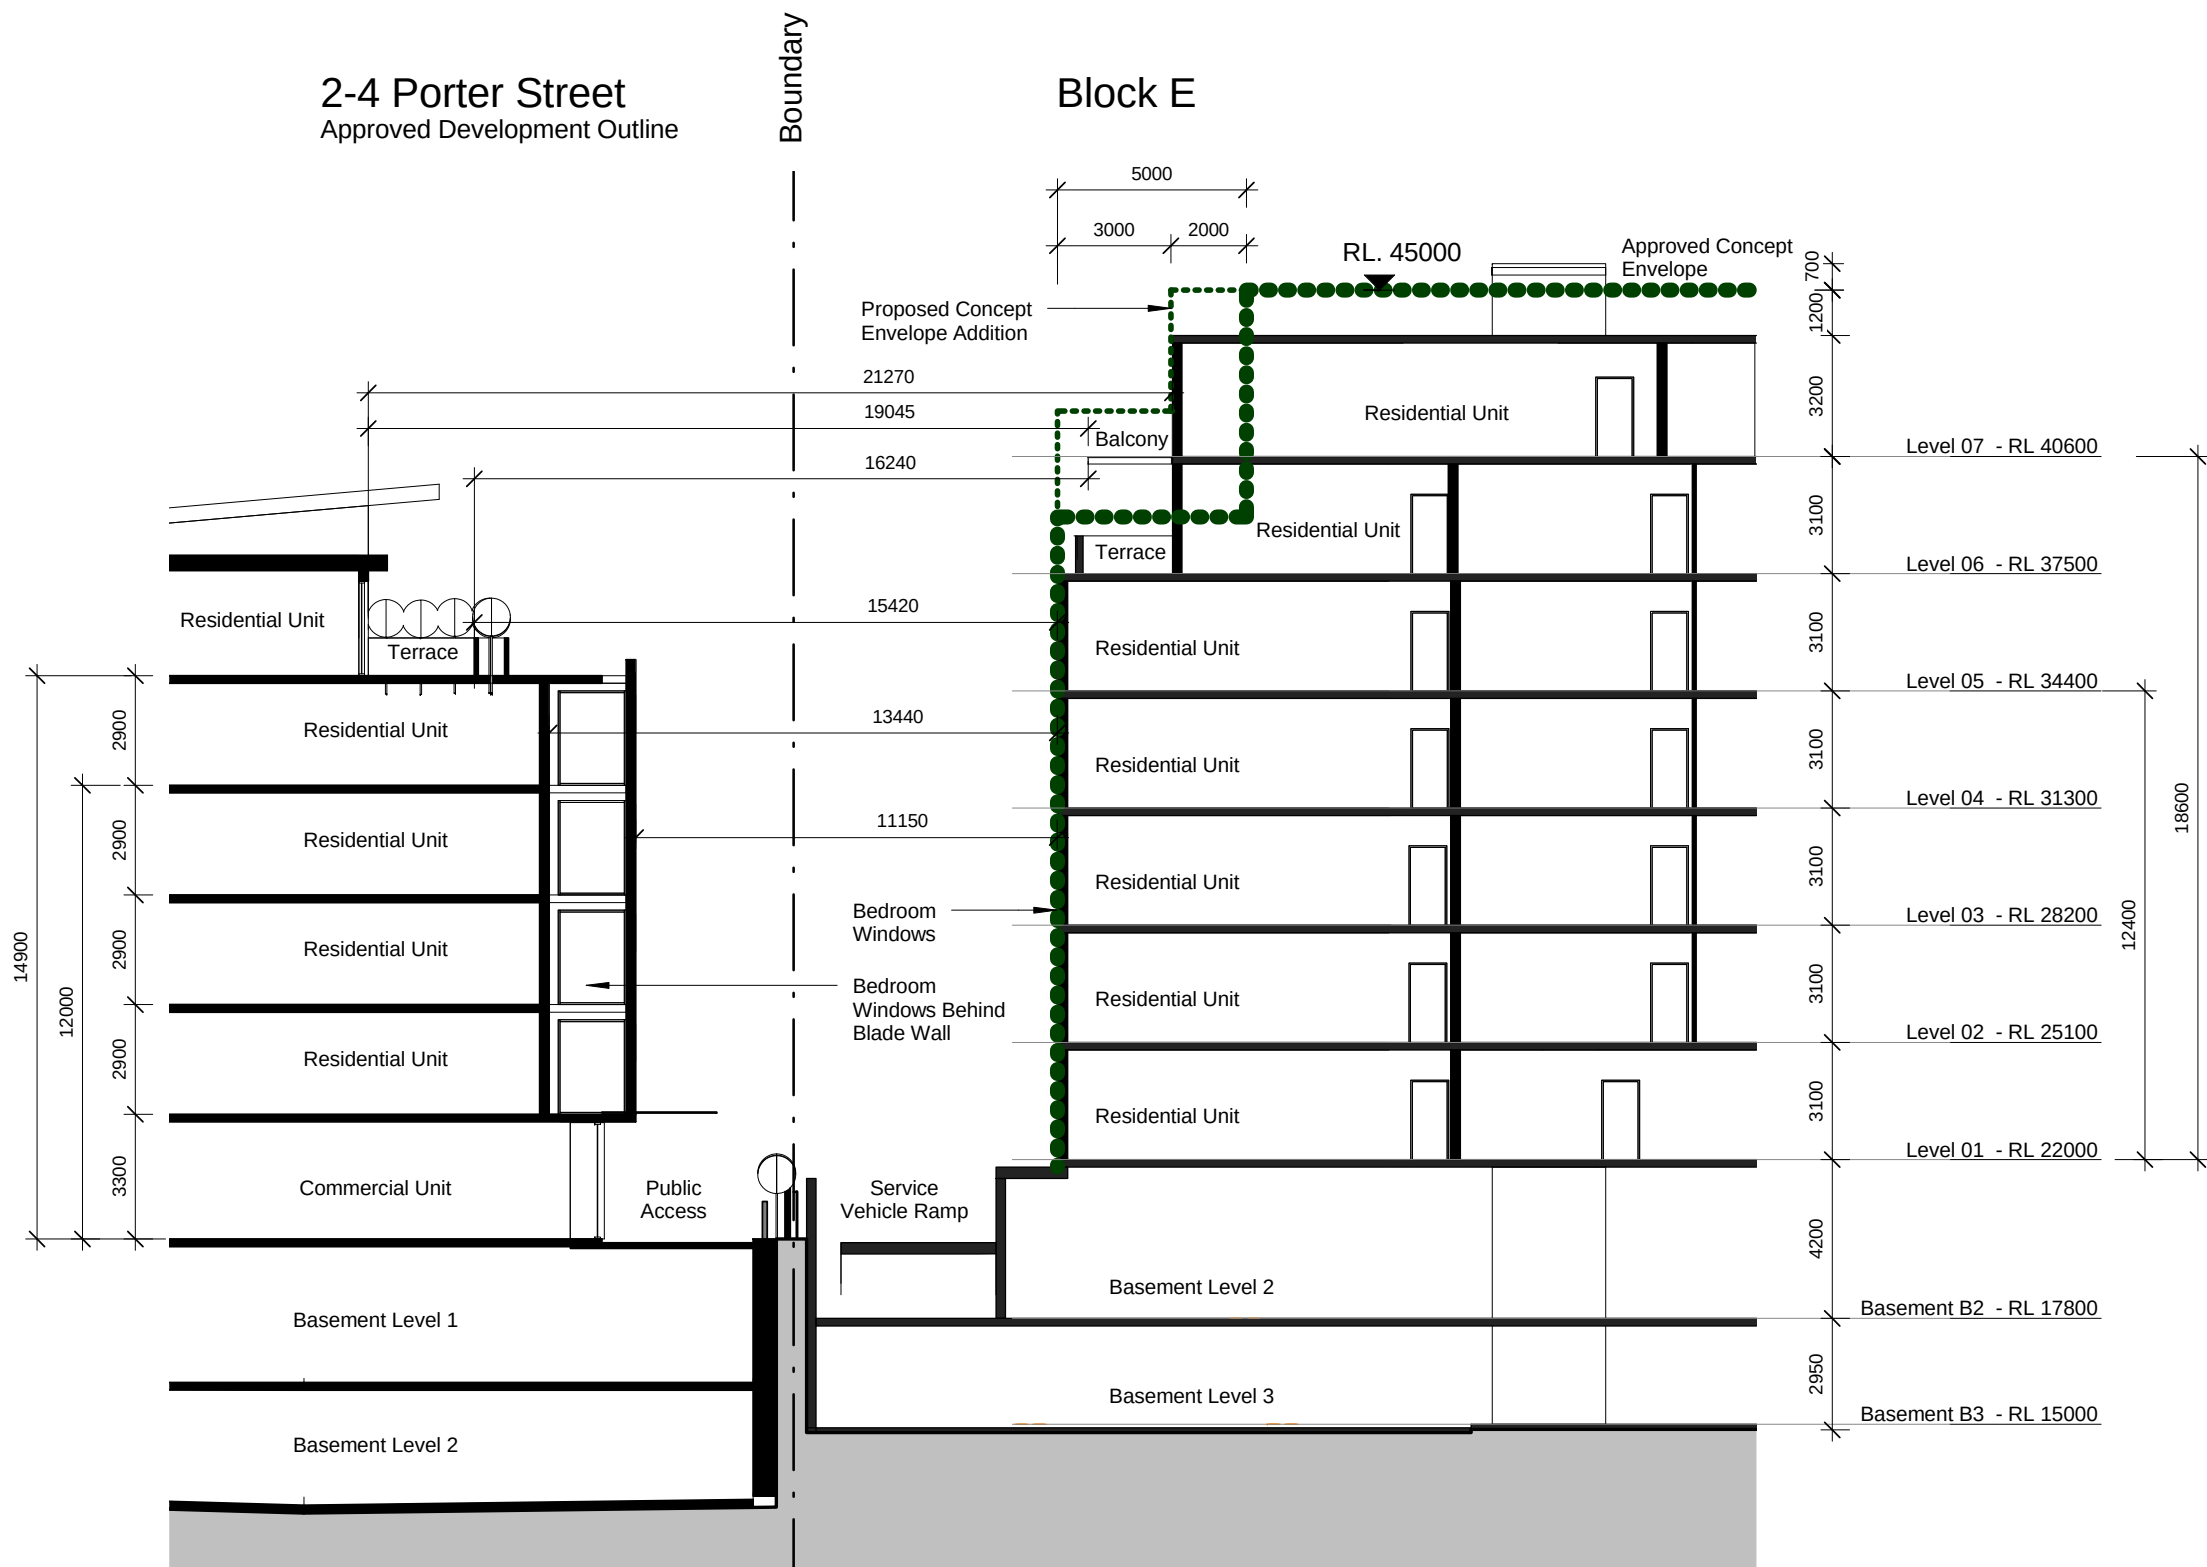


B Section
1 : 200

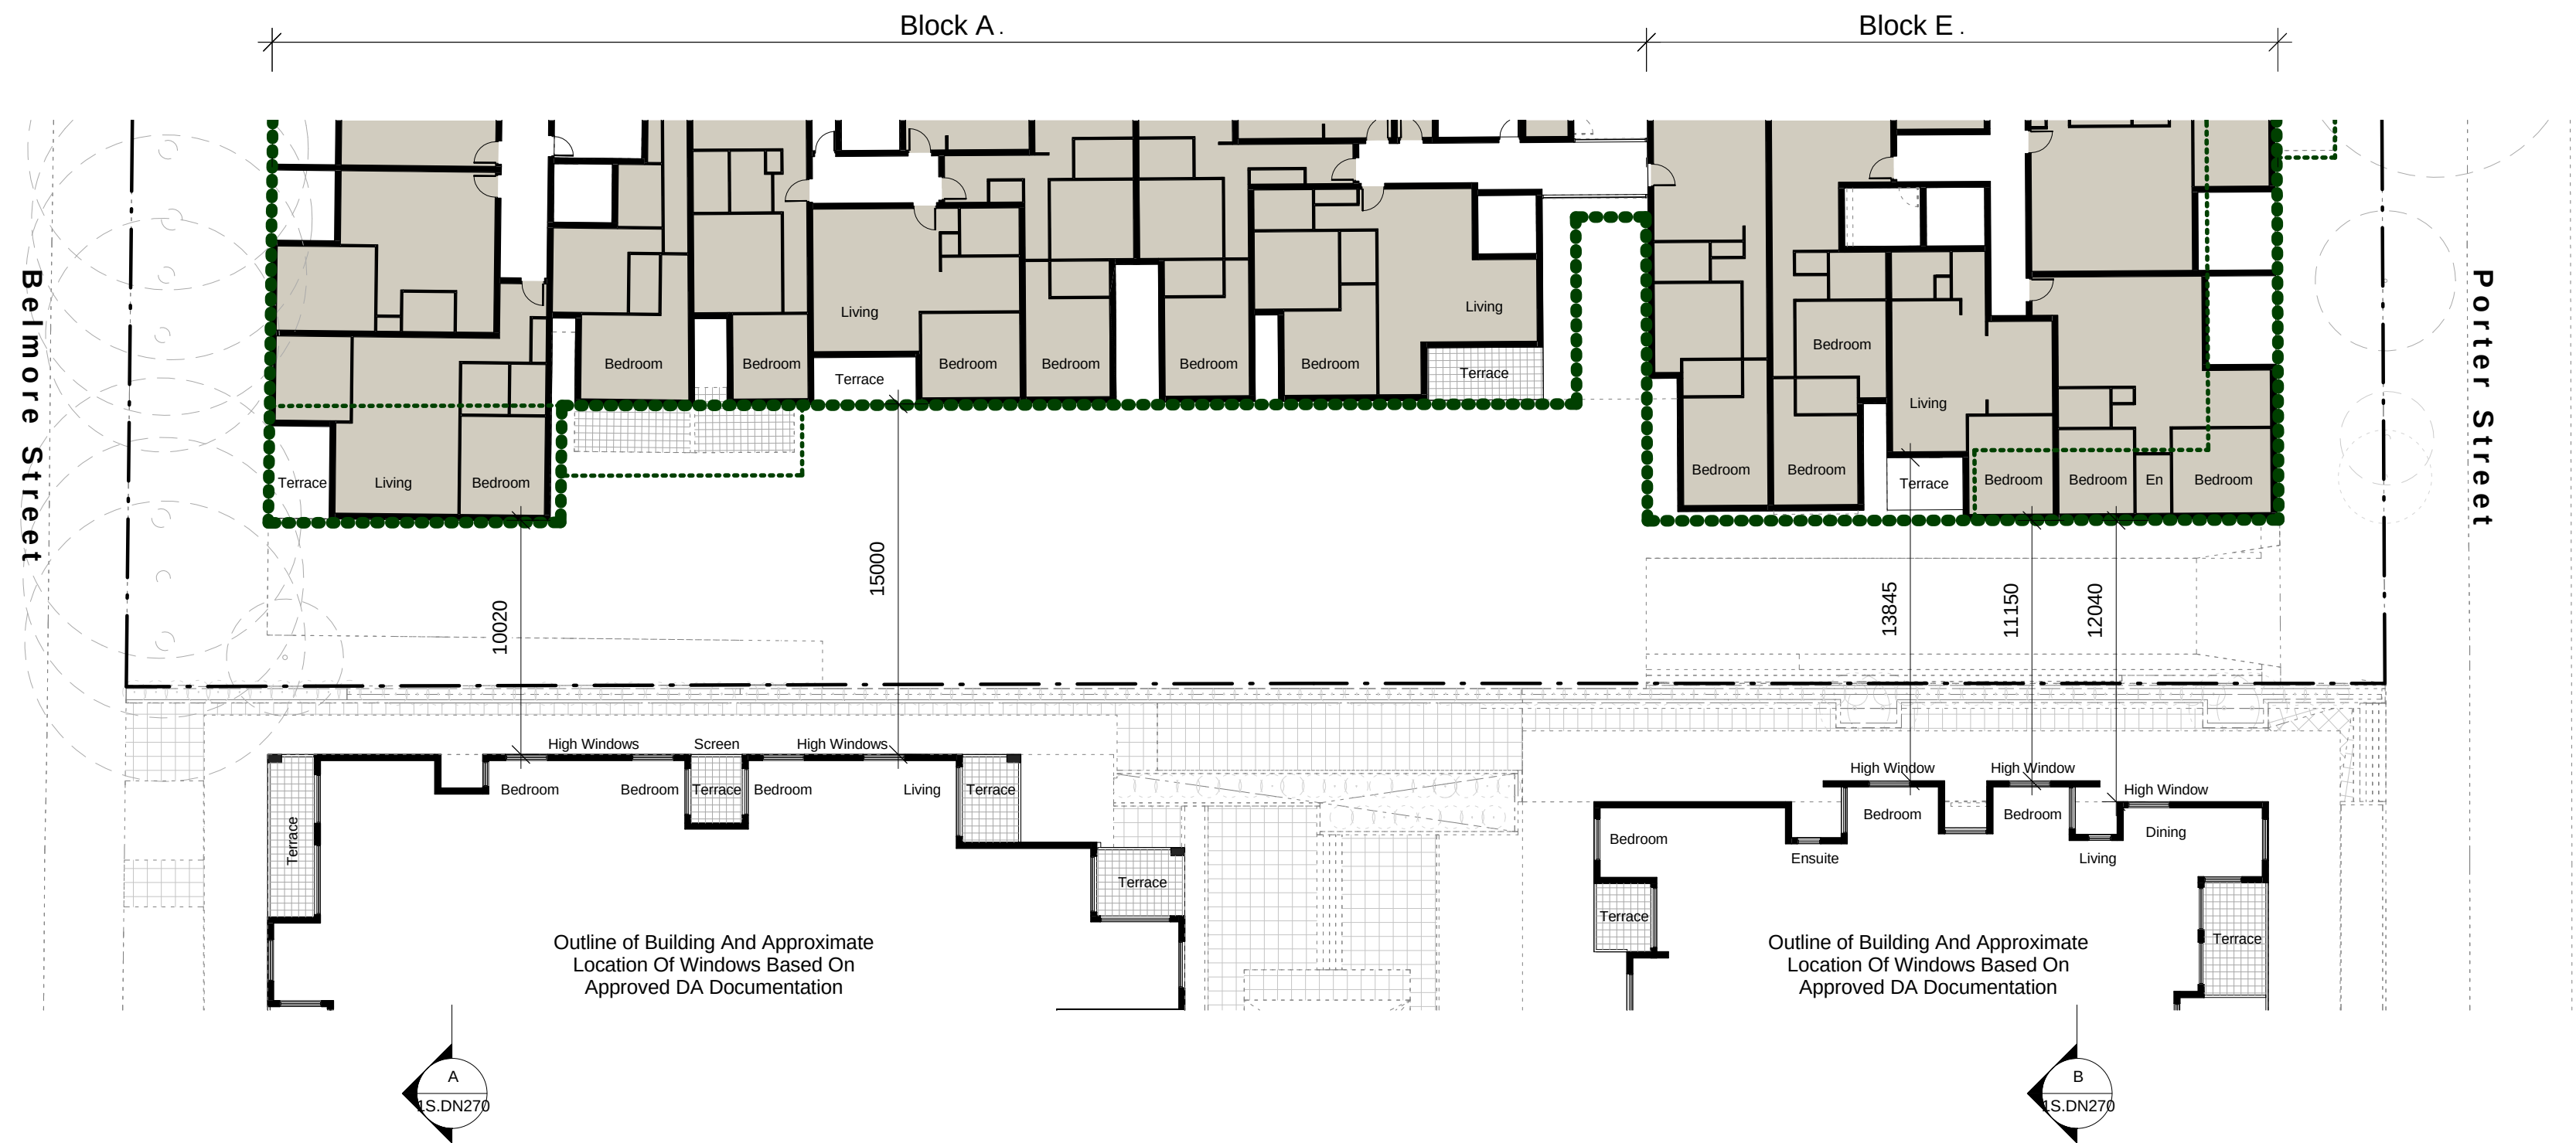

1.01 Plan Level 4 Extract
1 : 250

SITE ANALYSIS		
Rev	Description	Date
A	Issue For S75w Application	17.09.13

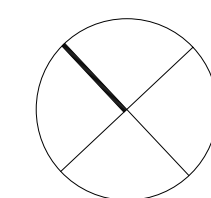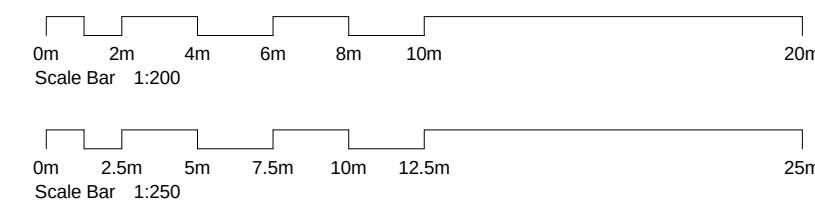

TITLE

Proposed Residential Development - Crowle Gardens, RYDE

J:\DEI00313 Crowle Gardens\4 NJA Documentation\5 CADD\2 DWG01 Model\DEI00313_DN Model_Site Context_130917.rvt

Building Separation
Block A & E / 2-4 Porter Street

JOB No.	DEI00313
DATE	17th Sept 2013
SCALE	A1 @ As indicated
DWG No.	1S.DN270 A