



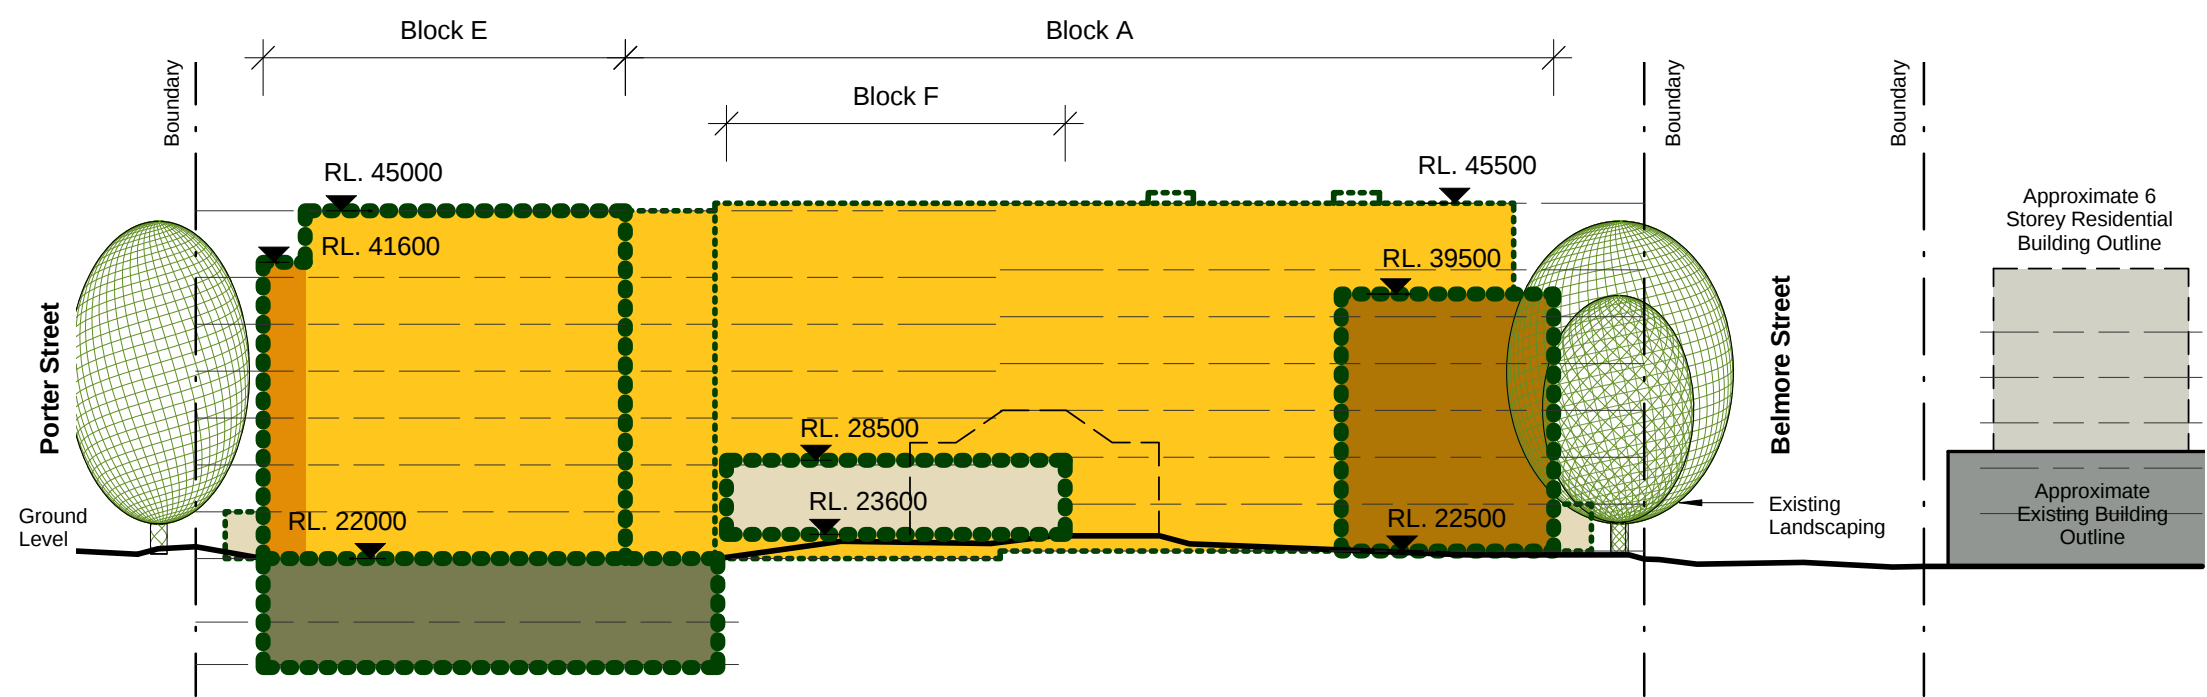


A Section
1 : 500

Floor To Floor Height Allows 3.1m Generally
Top Floors Allow 4.4m Inclusive Of Allowance For Handrails and Parapets
Lift Overrun Zone to a maximum extent of 700mm above nominated RL.
●●●●●● Indicates Envelope In Foreground

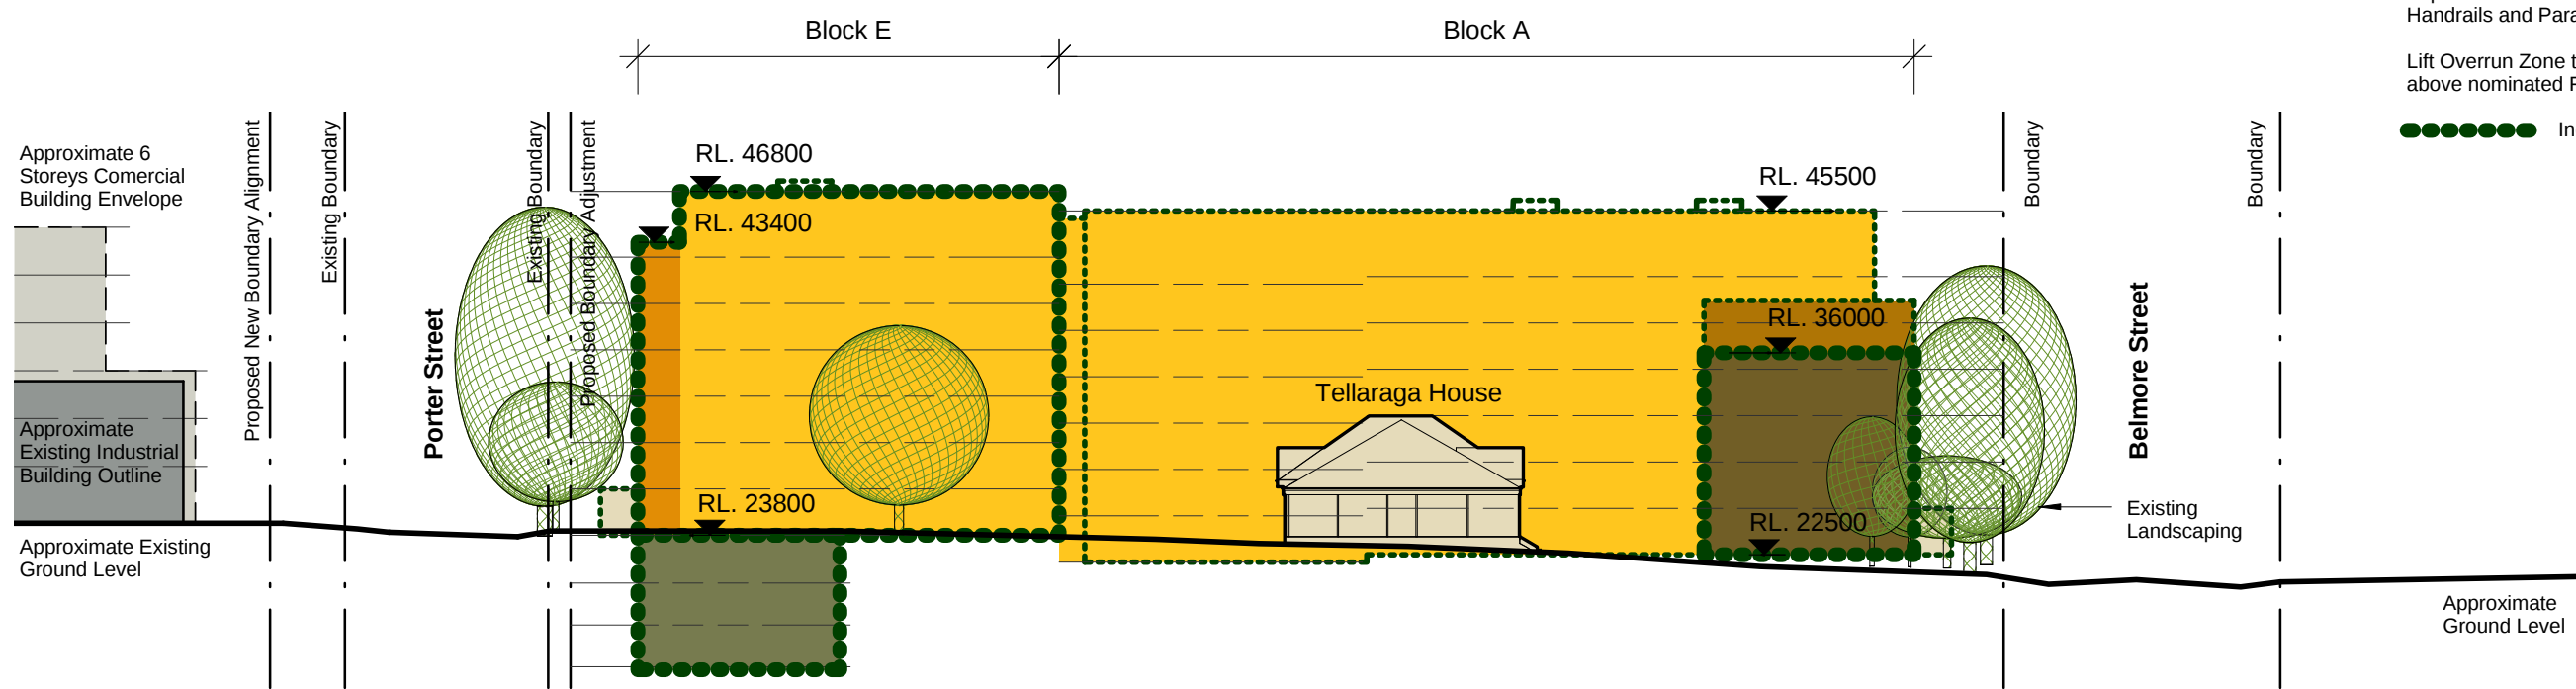

B Section
1 : 500

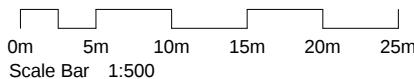

CNR PARRAMATTA RD & JOHNSTON ST - PO BOX 254 - ANNANDALE - NSW 2038 - T 02 9564 8800 F 02 9517 2833
STEPHEN J. NORDON REGISTRATION No. NSW - 4704 GRAHAM P. JAGO REGISTRATION No. NSW - 4926

Concept Approval (S75W)		
Rev	Description	Date
A	Issue For S75w Application	17.09.13

- Existing Boundary
- Background Building Envelope
- Foreground Building Envelope

- Basement Envelope
- 1 Storey
- 4 Storeys
- 5 Storeys
- 6 Storeys
- 7 Storeys

Proposed Residential Development - Crowle Gardens, RYDE		
TITLE	J:\DEI00313 Crowle Gardens\4 NJA Documentation\5 CADD\2 DNI\01 Model\DEI00313_DN Model_Site Context_130917.rvt	
	JOB No.	DEI00313
	DATE	17th Sept 2013
	SCALE	A3 @ 1 : 500
Sections		DWG No. CA009 A