



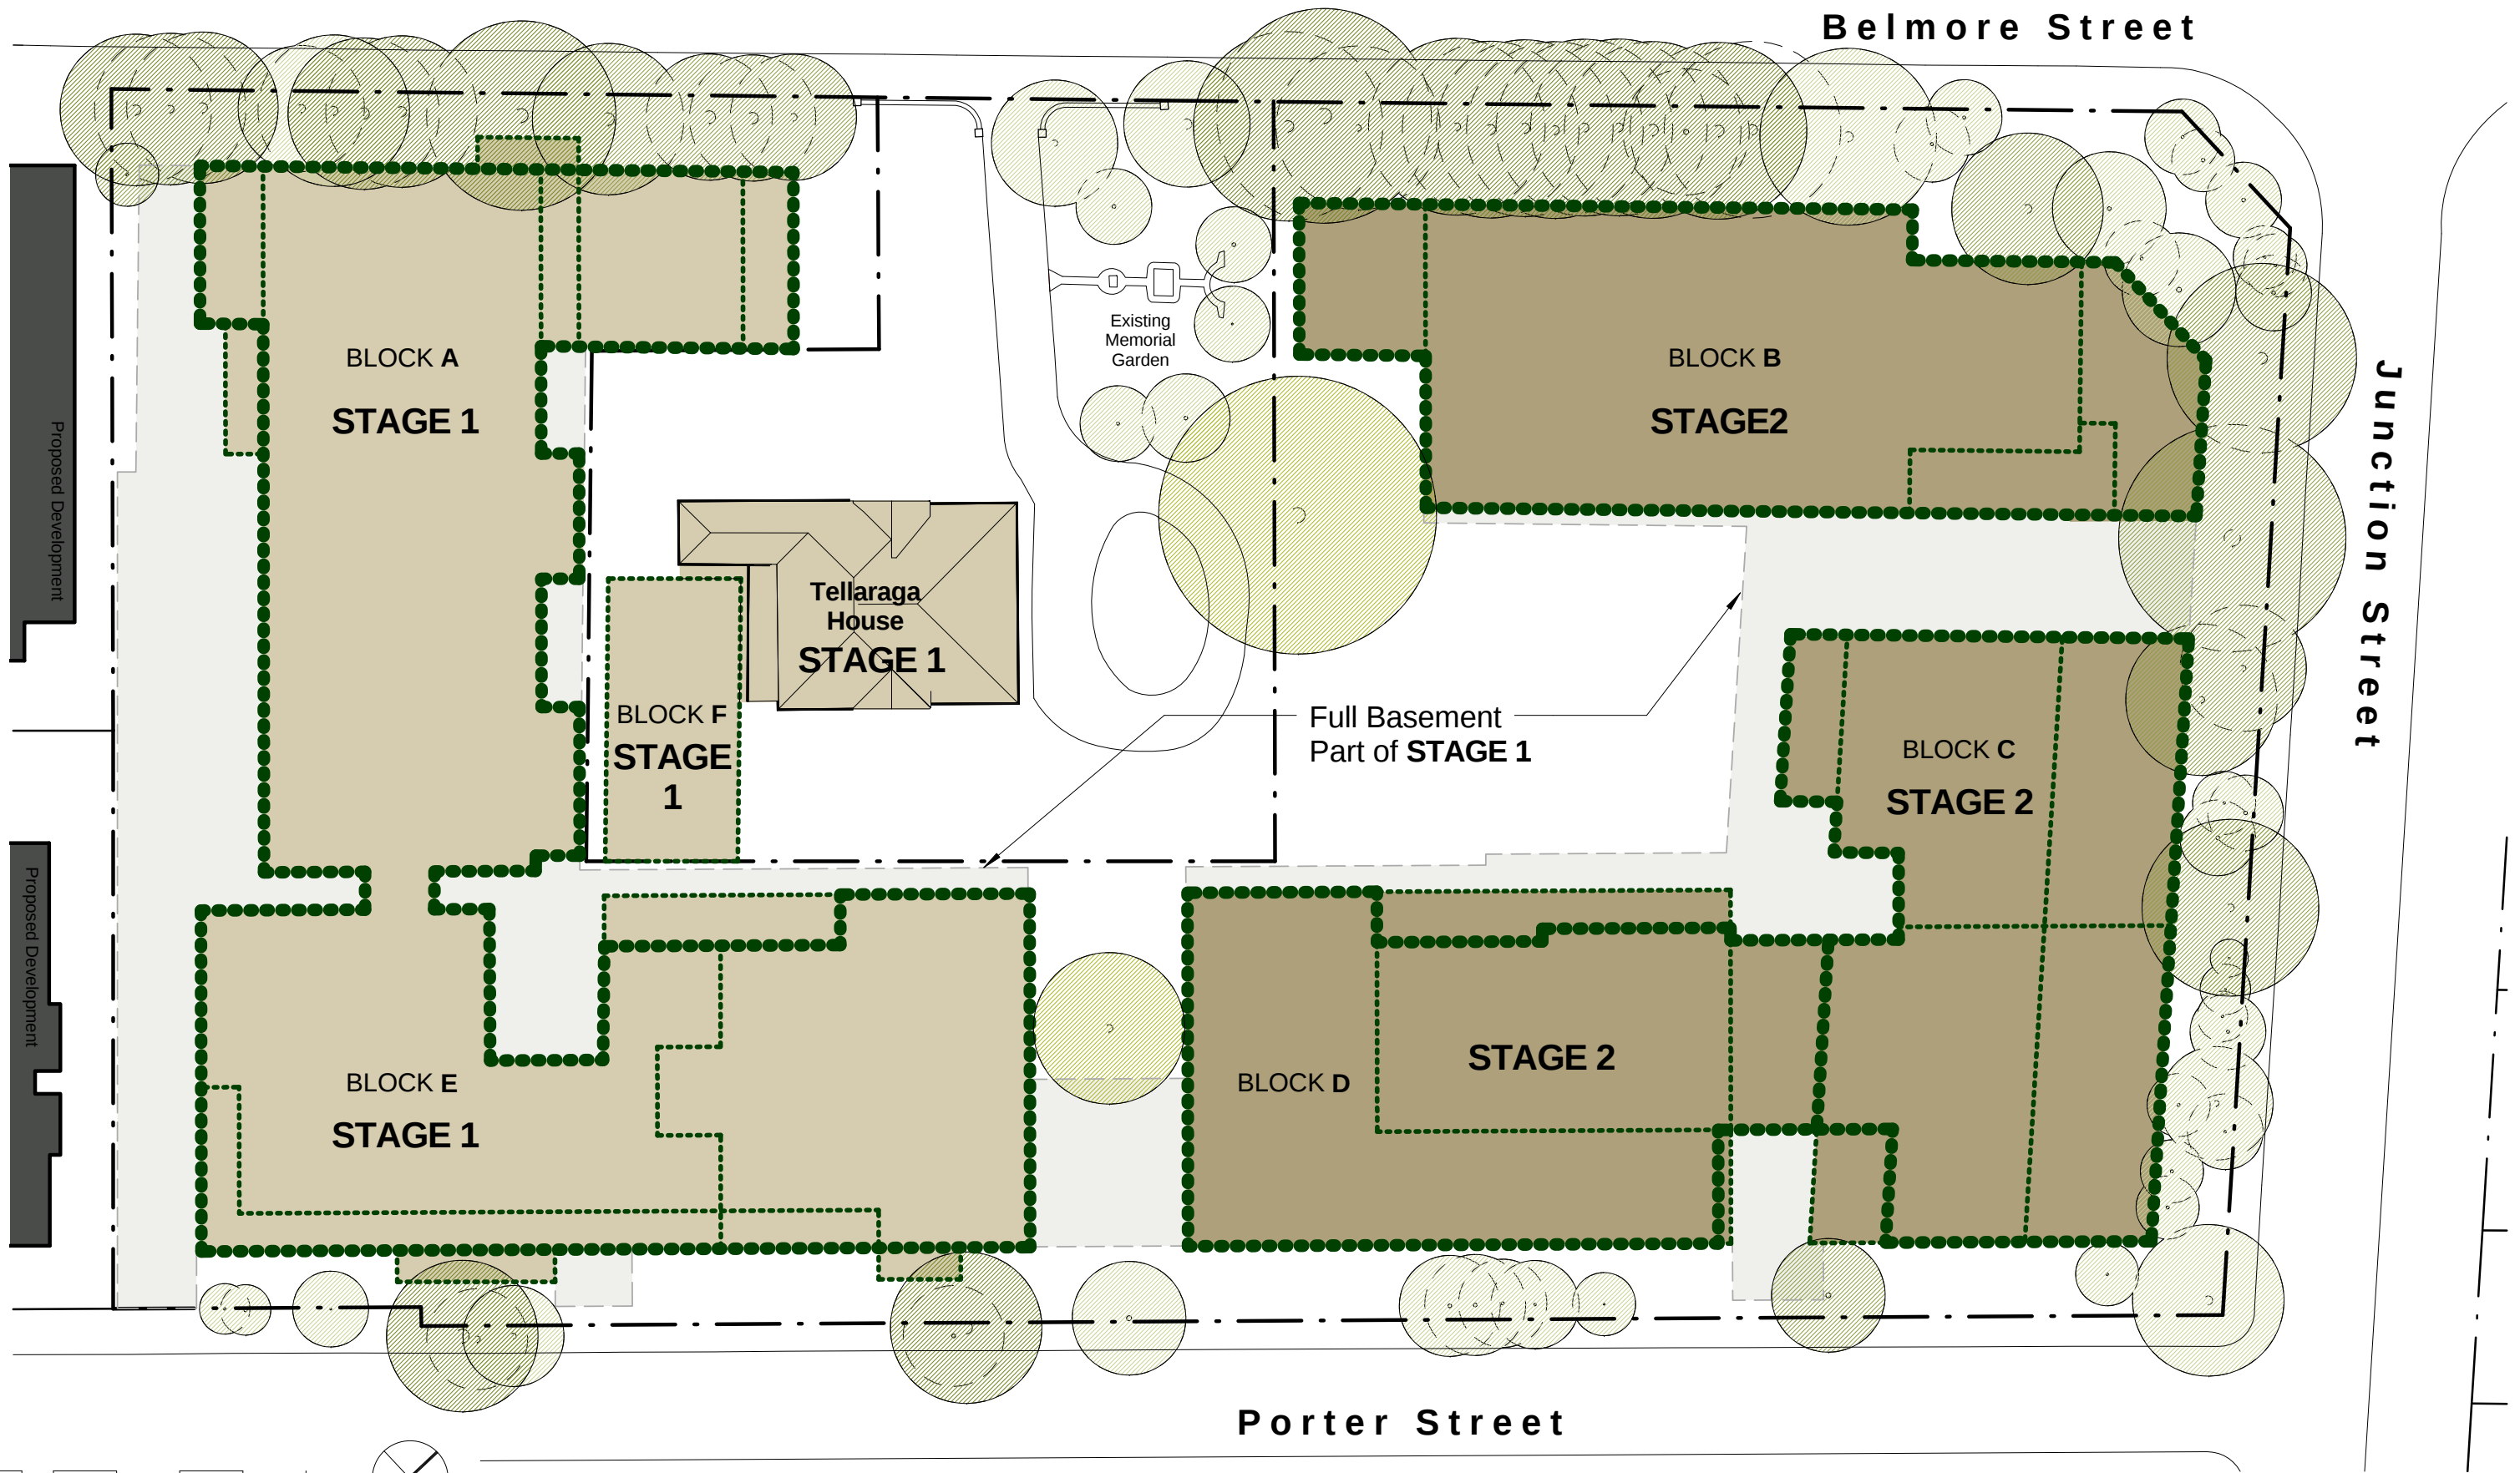

0m 5m 10m 15m 20m 25m
Scale Bar 1:500

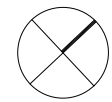

CNR PARRAMATTA RD & JOHNSTON ST · PO BOX 254 · ANNANDALE · NSW 2038 · T 02 9564 8800 F 02 9517 2833
STEPHEN J. NORDON REGISTRATION No. NSW · 4704 · GRAHAM P. JAGO REGISTRATION No. NSW · 4926

Concept Approval (S75W)		
Rev	Description	Date
A	Issue For S75w Application	17.09.13

- - - Existing Boundary
- Master Plan Building Envelope

- Stage 1
- Stage 2

Proposed Residential Development - Crowle Gardens, RYDE	
J:\DEI00313 Crowle Gardens\4 NJA Documentation\5 CADD\2 DNI01 Model\DEI00313_DN Model_Site Context_130917.rvt	
TITLE	
Staging Plan	
JOB No.	DEI00313
DATE	17th Sept 2013
SCALE	A3 @ 1 : 500
DWG No.	CA013 A