



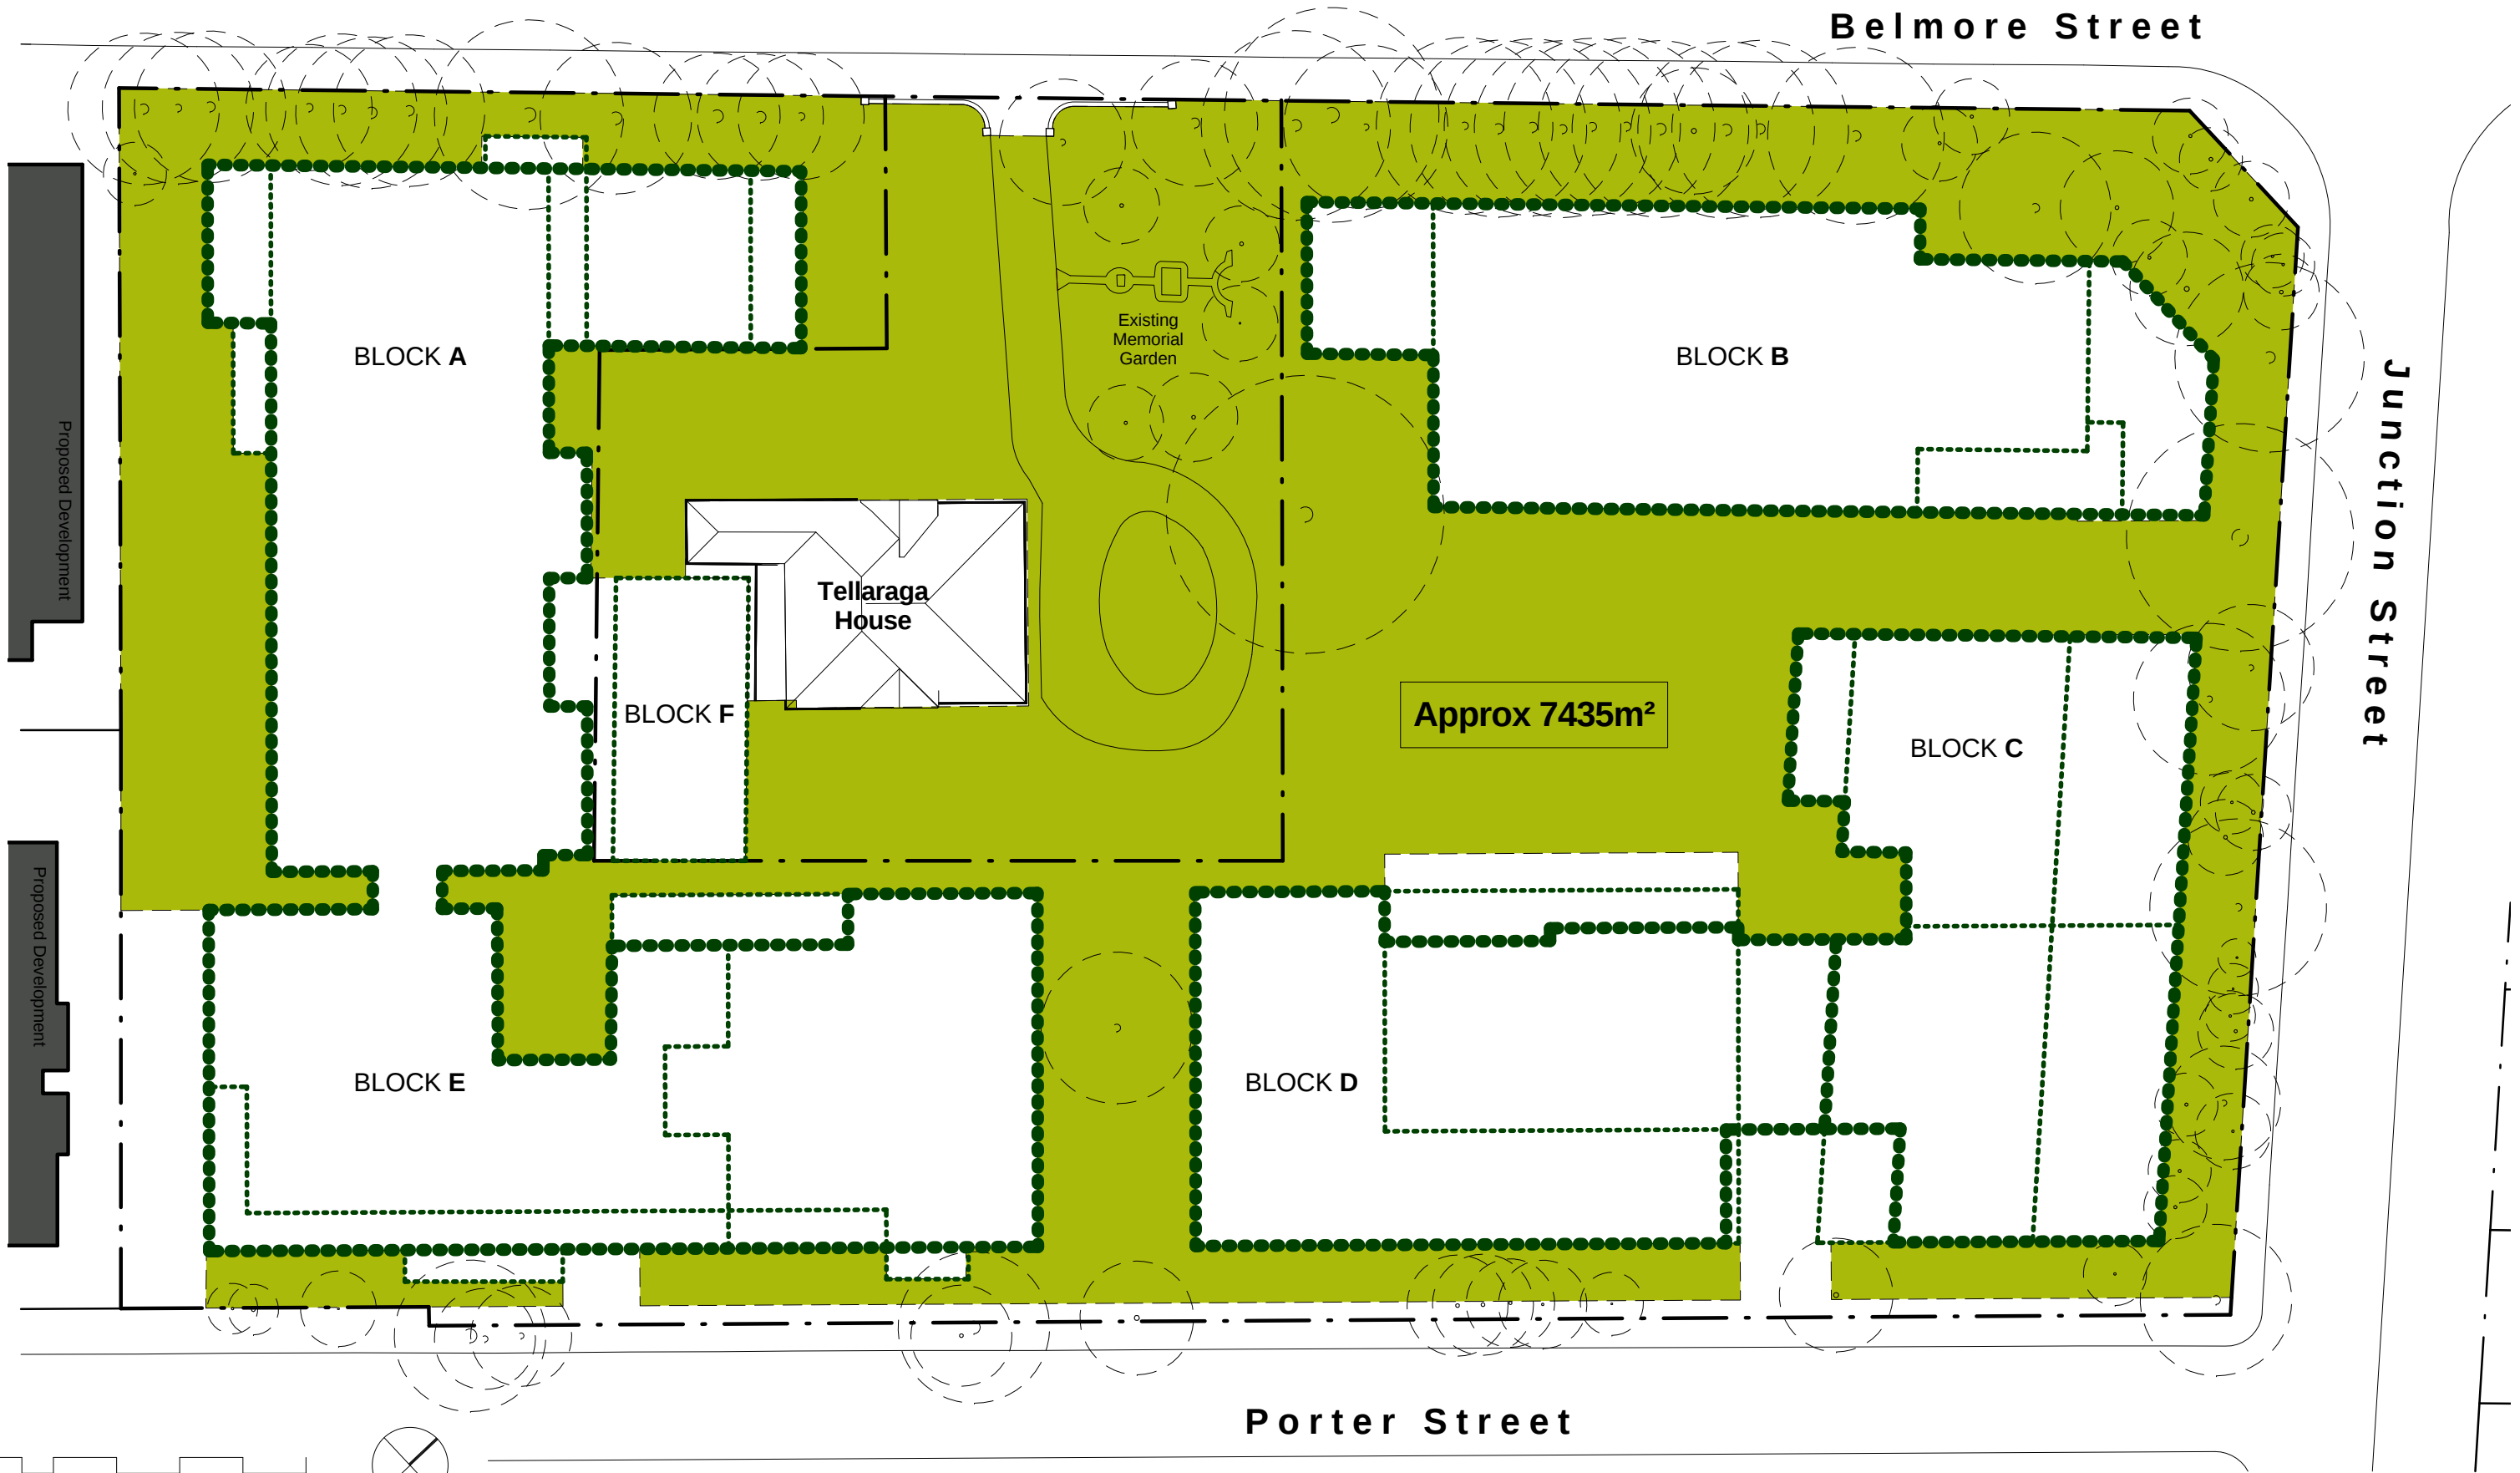

0m 5m 10m 15m 20m 25m
Scale Bar 1:500

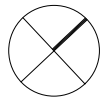

Concept Approval (S75W)		
Rev	Description	Date
A	Issue For S75w Application	17.09.13

- Existing Boundary
- Potential Communal Open Space
- Master Plan Building Envelope
- Existing Trees Retained

Proposed Residential Development - Crowle Gardens, RYDE

J:\DEI00313 Crowle Gardens\4 NJA Documentation\5 CADD\2 DNI01 Mode\DEI00313_DN Model_Site Context_130917.rvt		JOB No.	DEI00313
TITLE		DATE	17th Sept 2013
		SCALE	A3 @ 1 : 500
		DWG No.	CA051 A
Potential Communal Open Space			



CNR PARRAMATTA RD & JOHNSTON ST - PO BOX 254 - ANNANDALE - NSW 2038 - T 02 9564 8800 F 02 9517 2833
STEPHEN J. NORDON REGISTRATION No. NSW - 4704 GRAHAM P. JAGO REGISTRATION No. NSW - 4926