



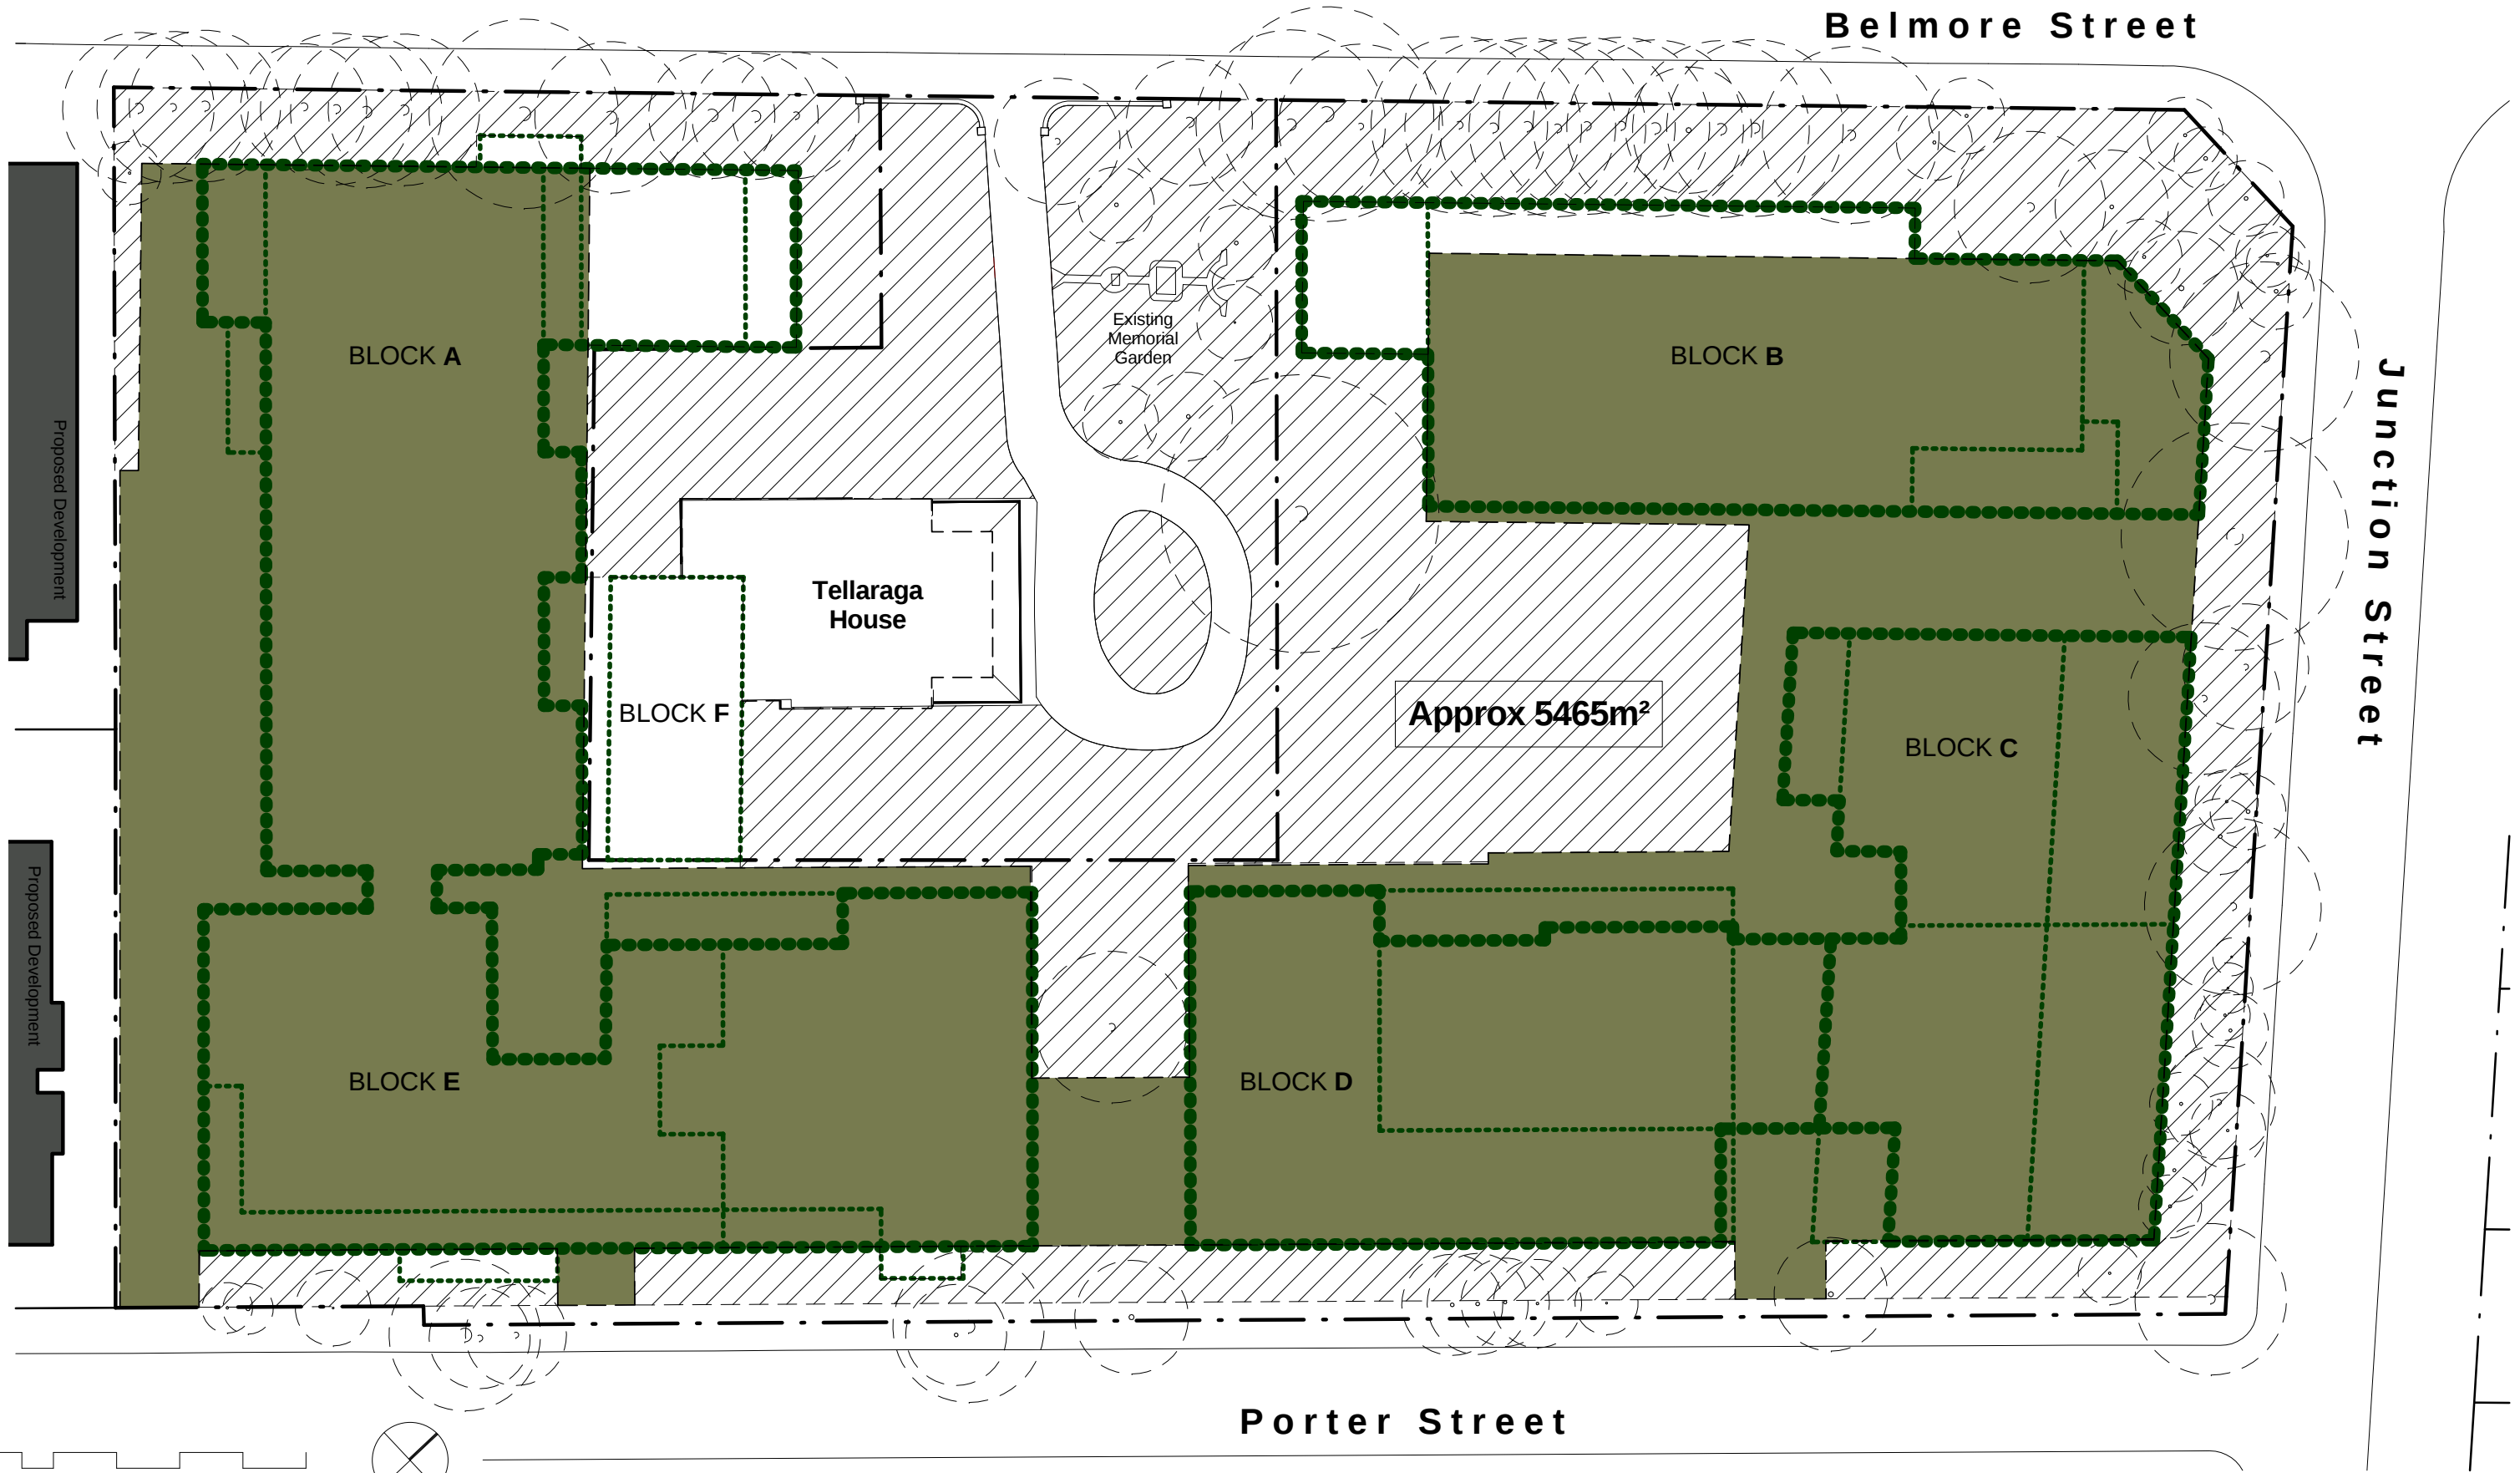

0m 5m 10m 15m 20m 25m
Scale Bar 1:500

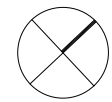

Concept Approval (S75W)		
Rev	Description	Date
A	Issue For S75w Application	17.09.13

- - - Existing Boundary
- Deep Soil Area
- Master Plan Building Envelope

- Existing Trees Retained
- Underground Building Envelope

NORDON · JAGO
ARCHITECTS

CNR PARRAMATTA RD & JOHNSTON ST · PO BOX 254 · ANNANDALE · NSW 2038 · T 02 9564 8800 F 02 9517 2833
STEPHEN J. NORDON REGISTRATION No. NSW · 4704 GRAHAM P. JAGO REGISTRATION No. NSW · 4926

Proposed Residential Development - Crowle Gardens, RYDE				
J:\DEI00313 Crowle Gardens\4 NJA Documentation\5 CADD\2 DN\01 Model\DEI00313_DN Model_Site Context_130917.rvt		JOB No.	DEI00313	
TITLE	Deep Soil Area		DATE	17th Sept 2013
			SCALE	A3 @ 1 : 500
			DWG No.	CA053 A