



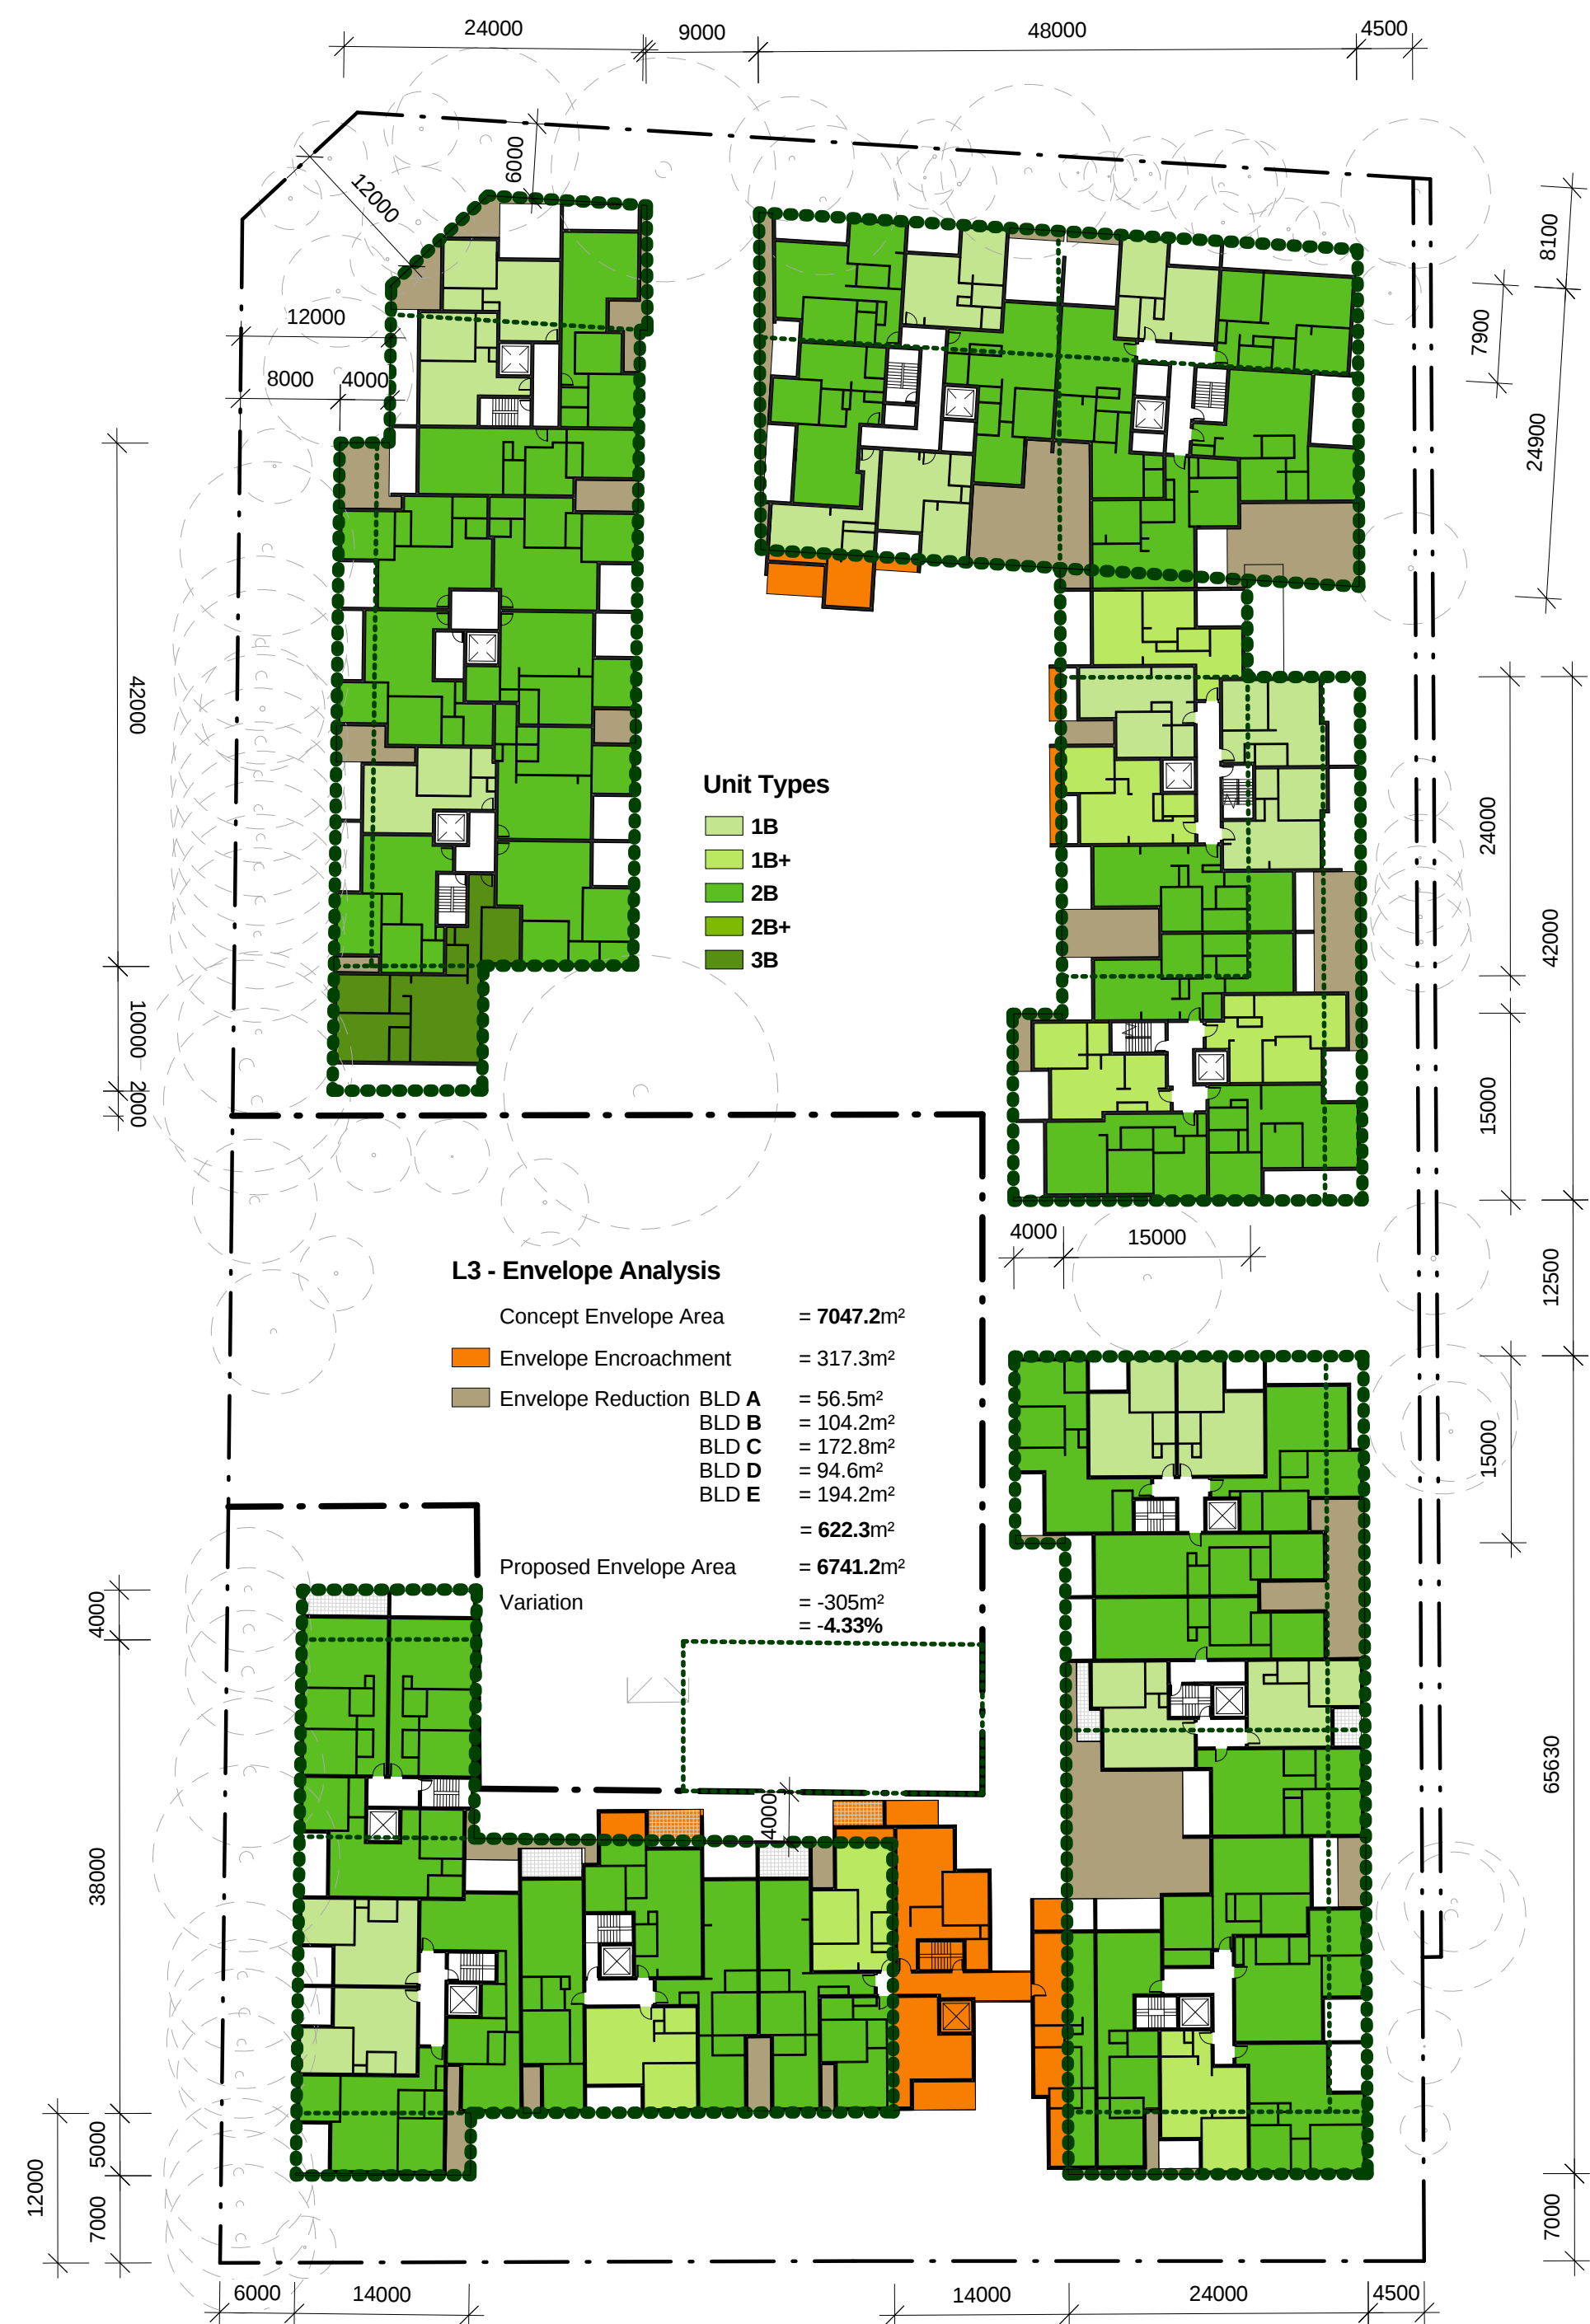


3 Site Level L3

1:500

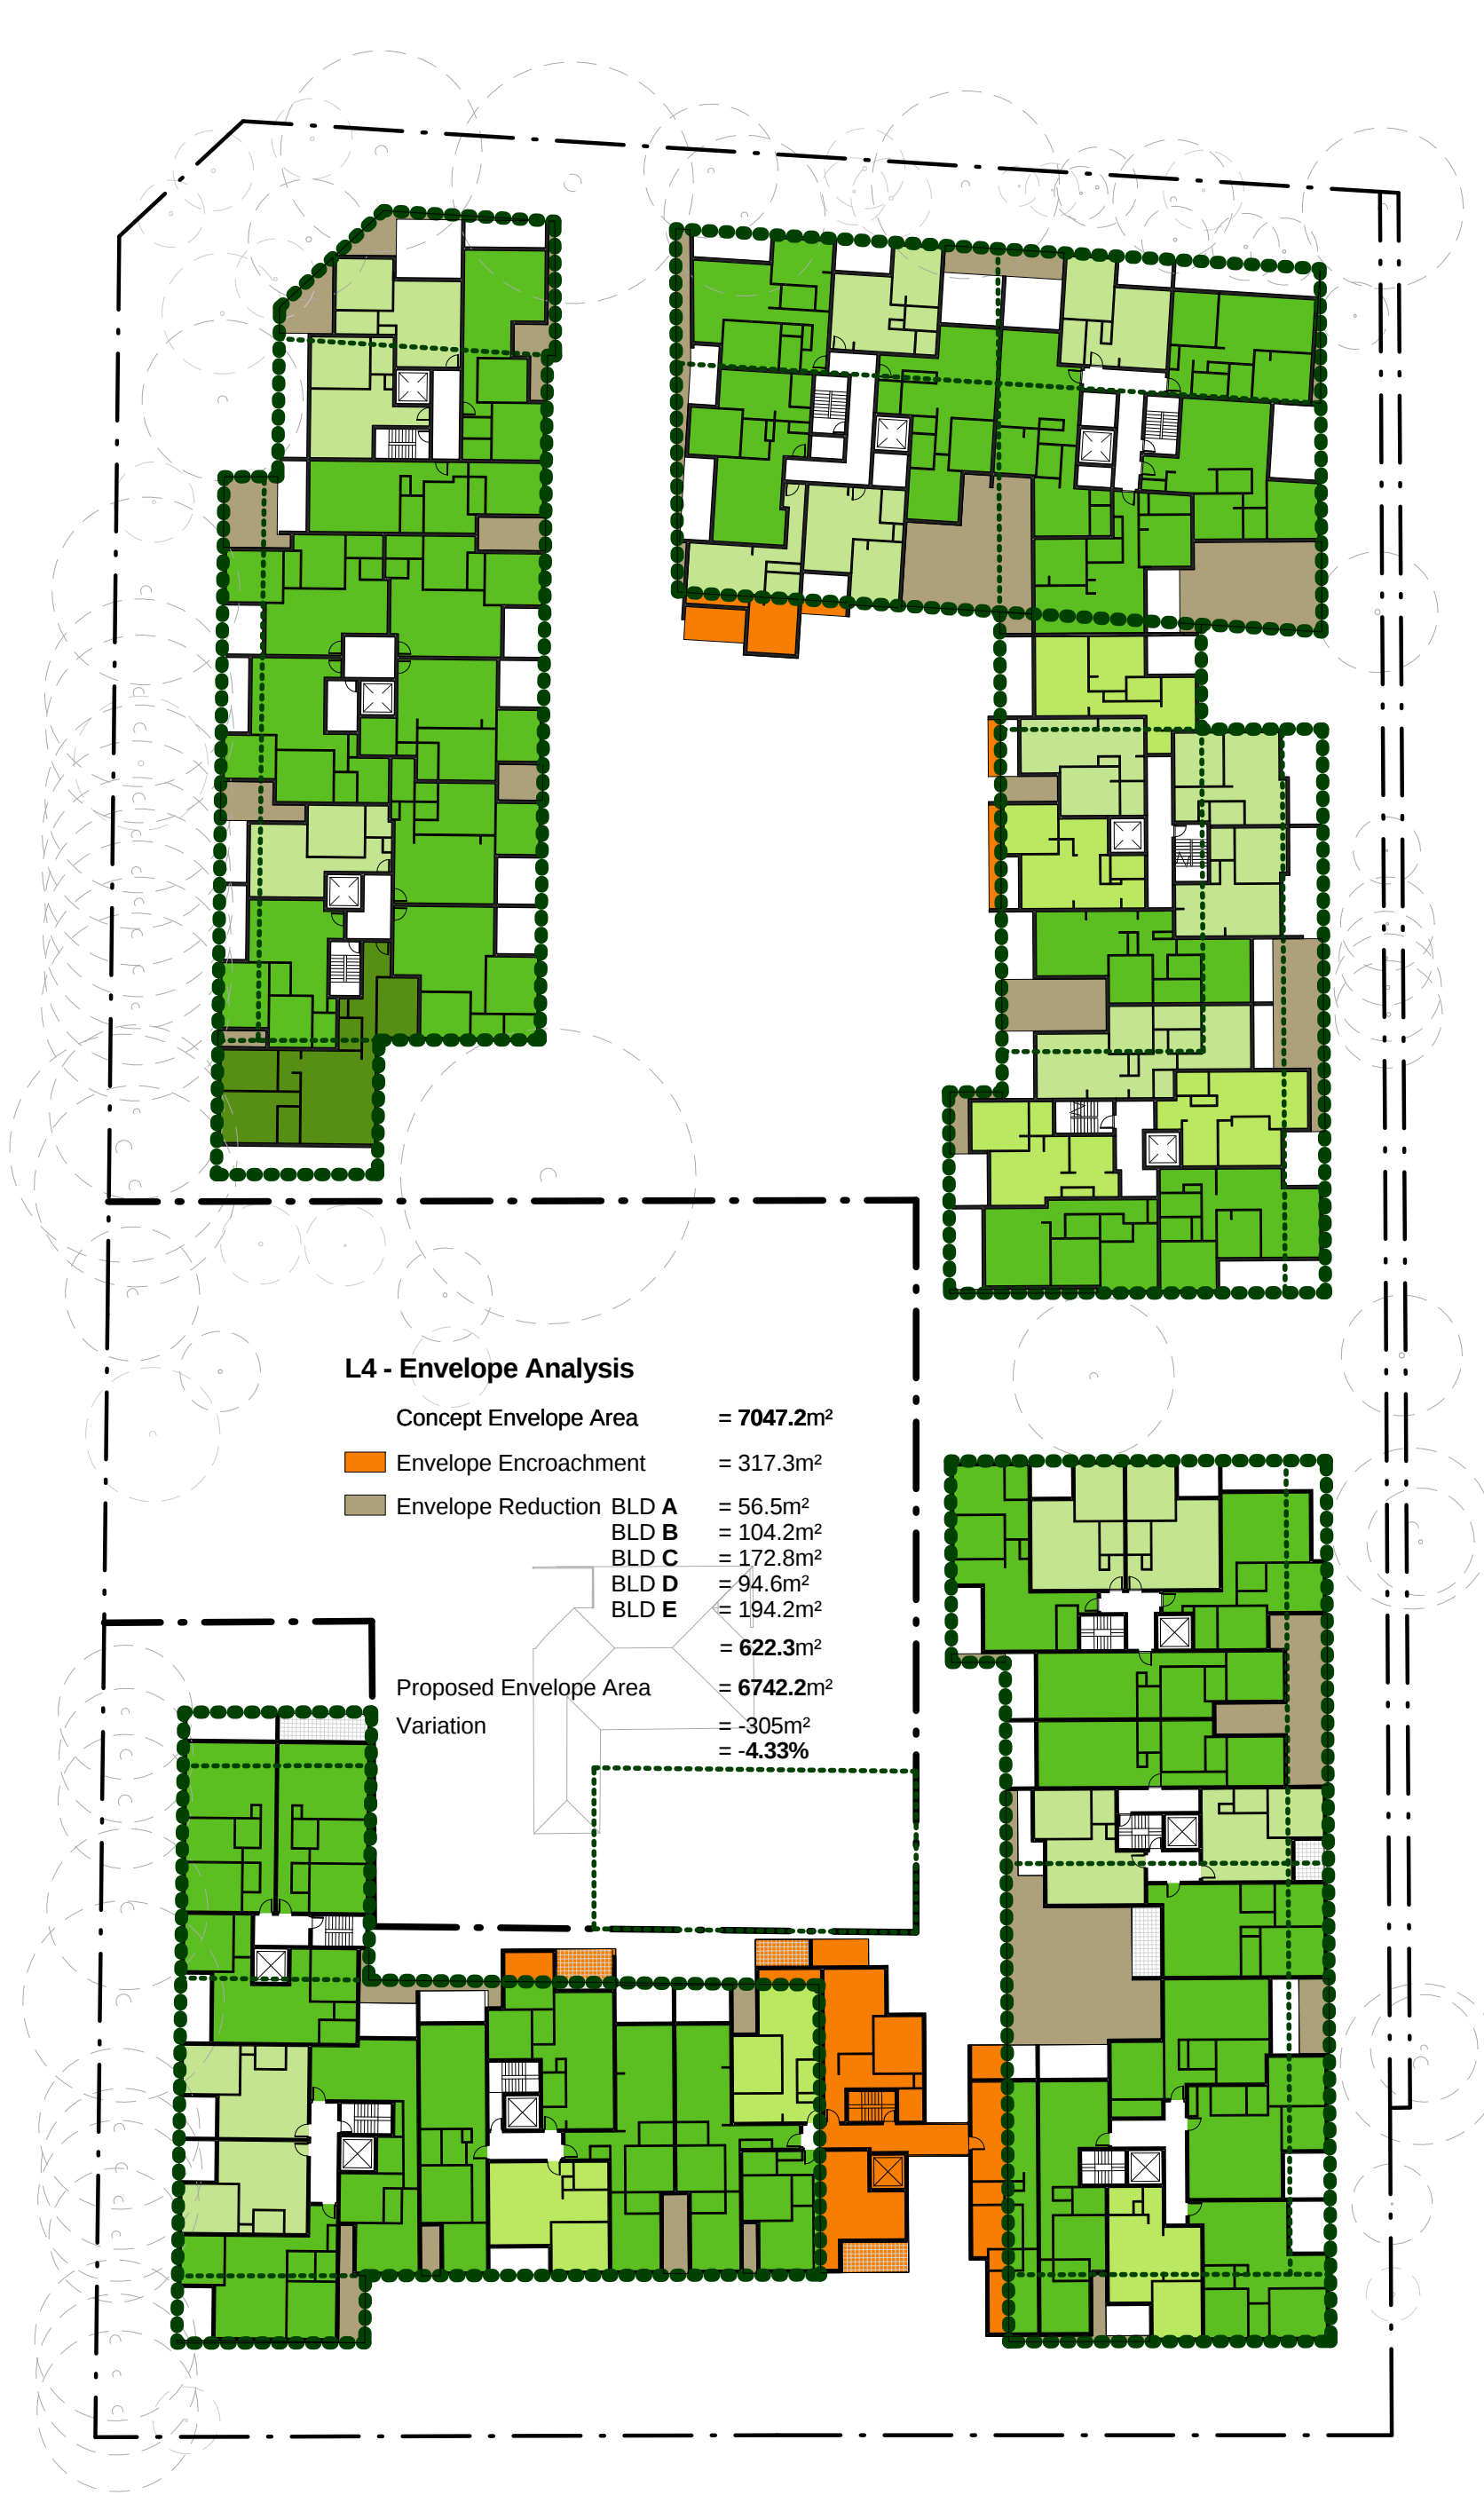


4 Site Level L4

1:500

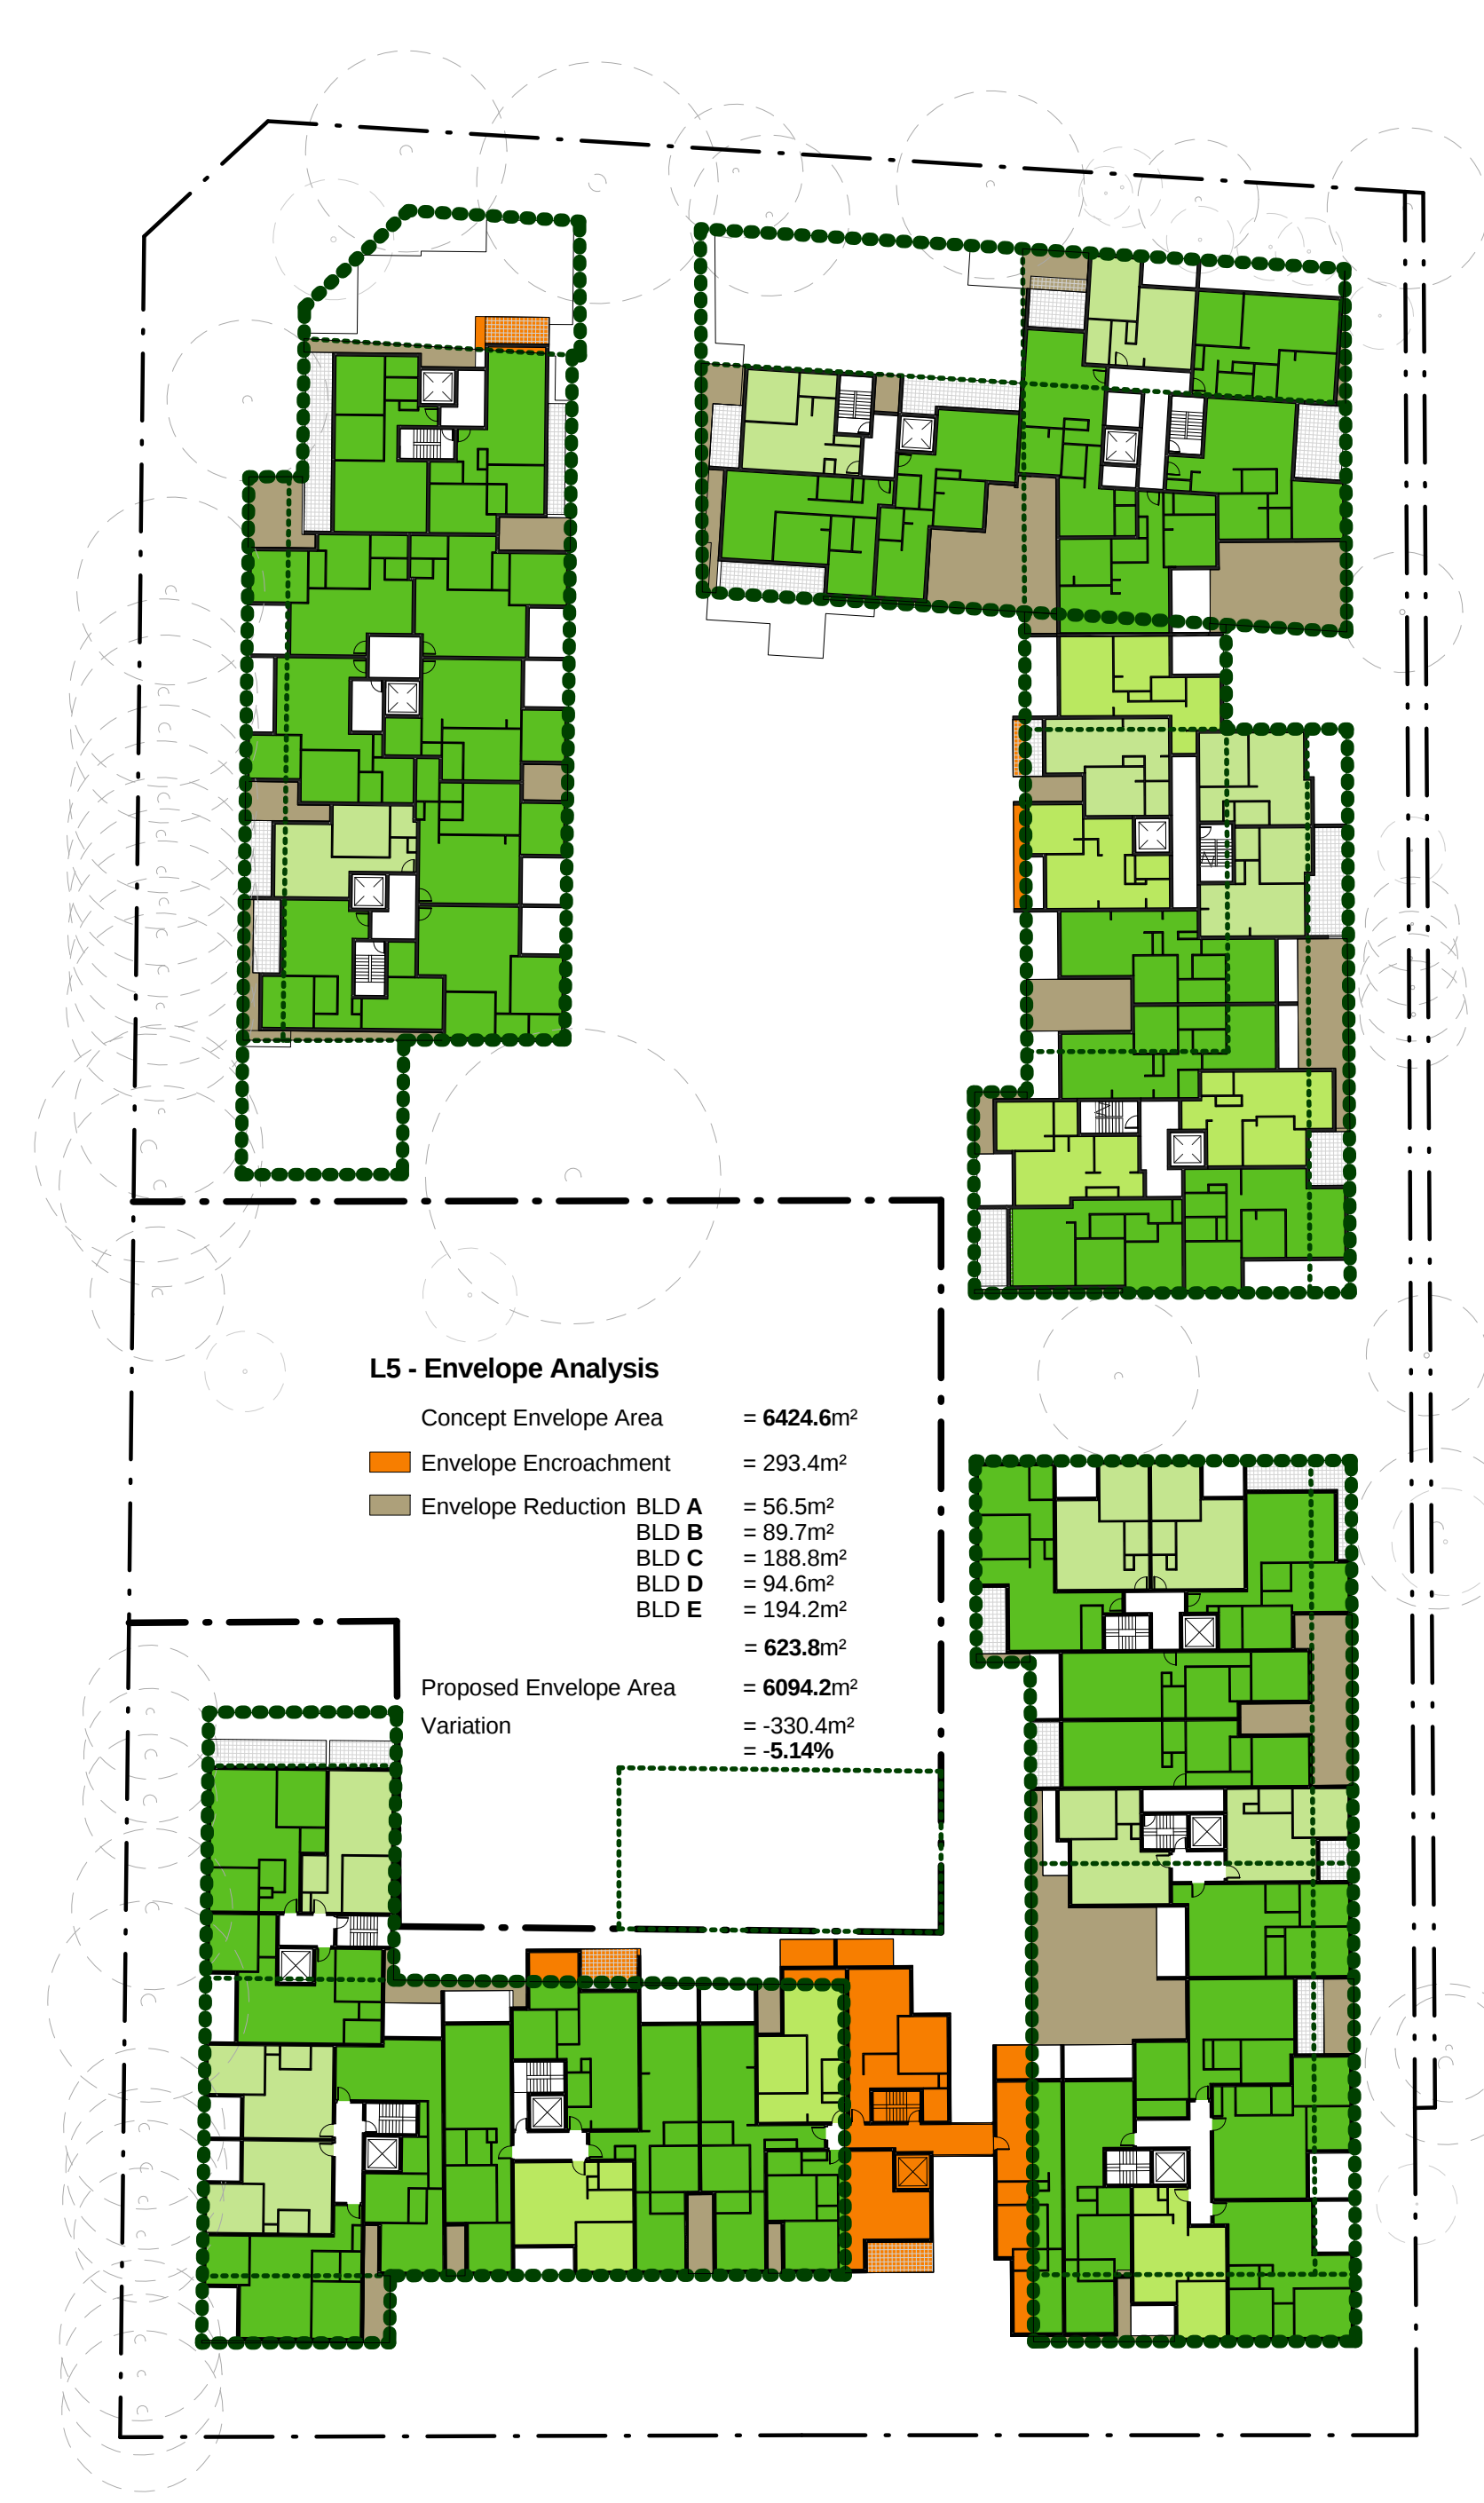

5 Site Level L5


1:500

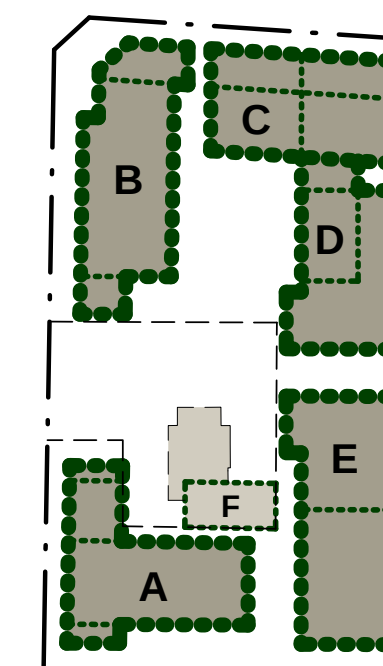

SITE ANALYSIS

Rev	Description	Date
A	Client Issue For Review	22.07.13
B	Client Issue For Review	15.08.13
C	Client Issue For DOP Meeting	02.09.13
D	Issue For STSW Application	17.09.13

0m 5m 10m 15m 20m 25m 50m
Scale Bar 1:500

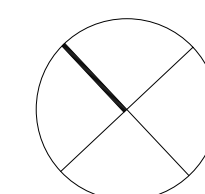

Proposed Residential Development - Crowle Gardens, RYDE

J:\DEI00313 Crowle Gardens\4 NJA Documentation\5 CAD\02 DN\01 Model\DEI00313_DN_Model_Site_Context_130917.rvt

Site Analysis Levels L3 - L5

JOB No.	DEI00313
DATE	17th Sept 2013
SCALE	A1 @ As indicated
DWG No.	

1S.DN031 D