




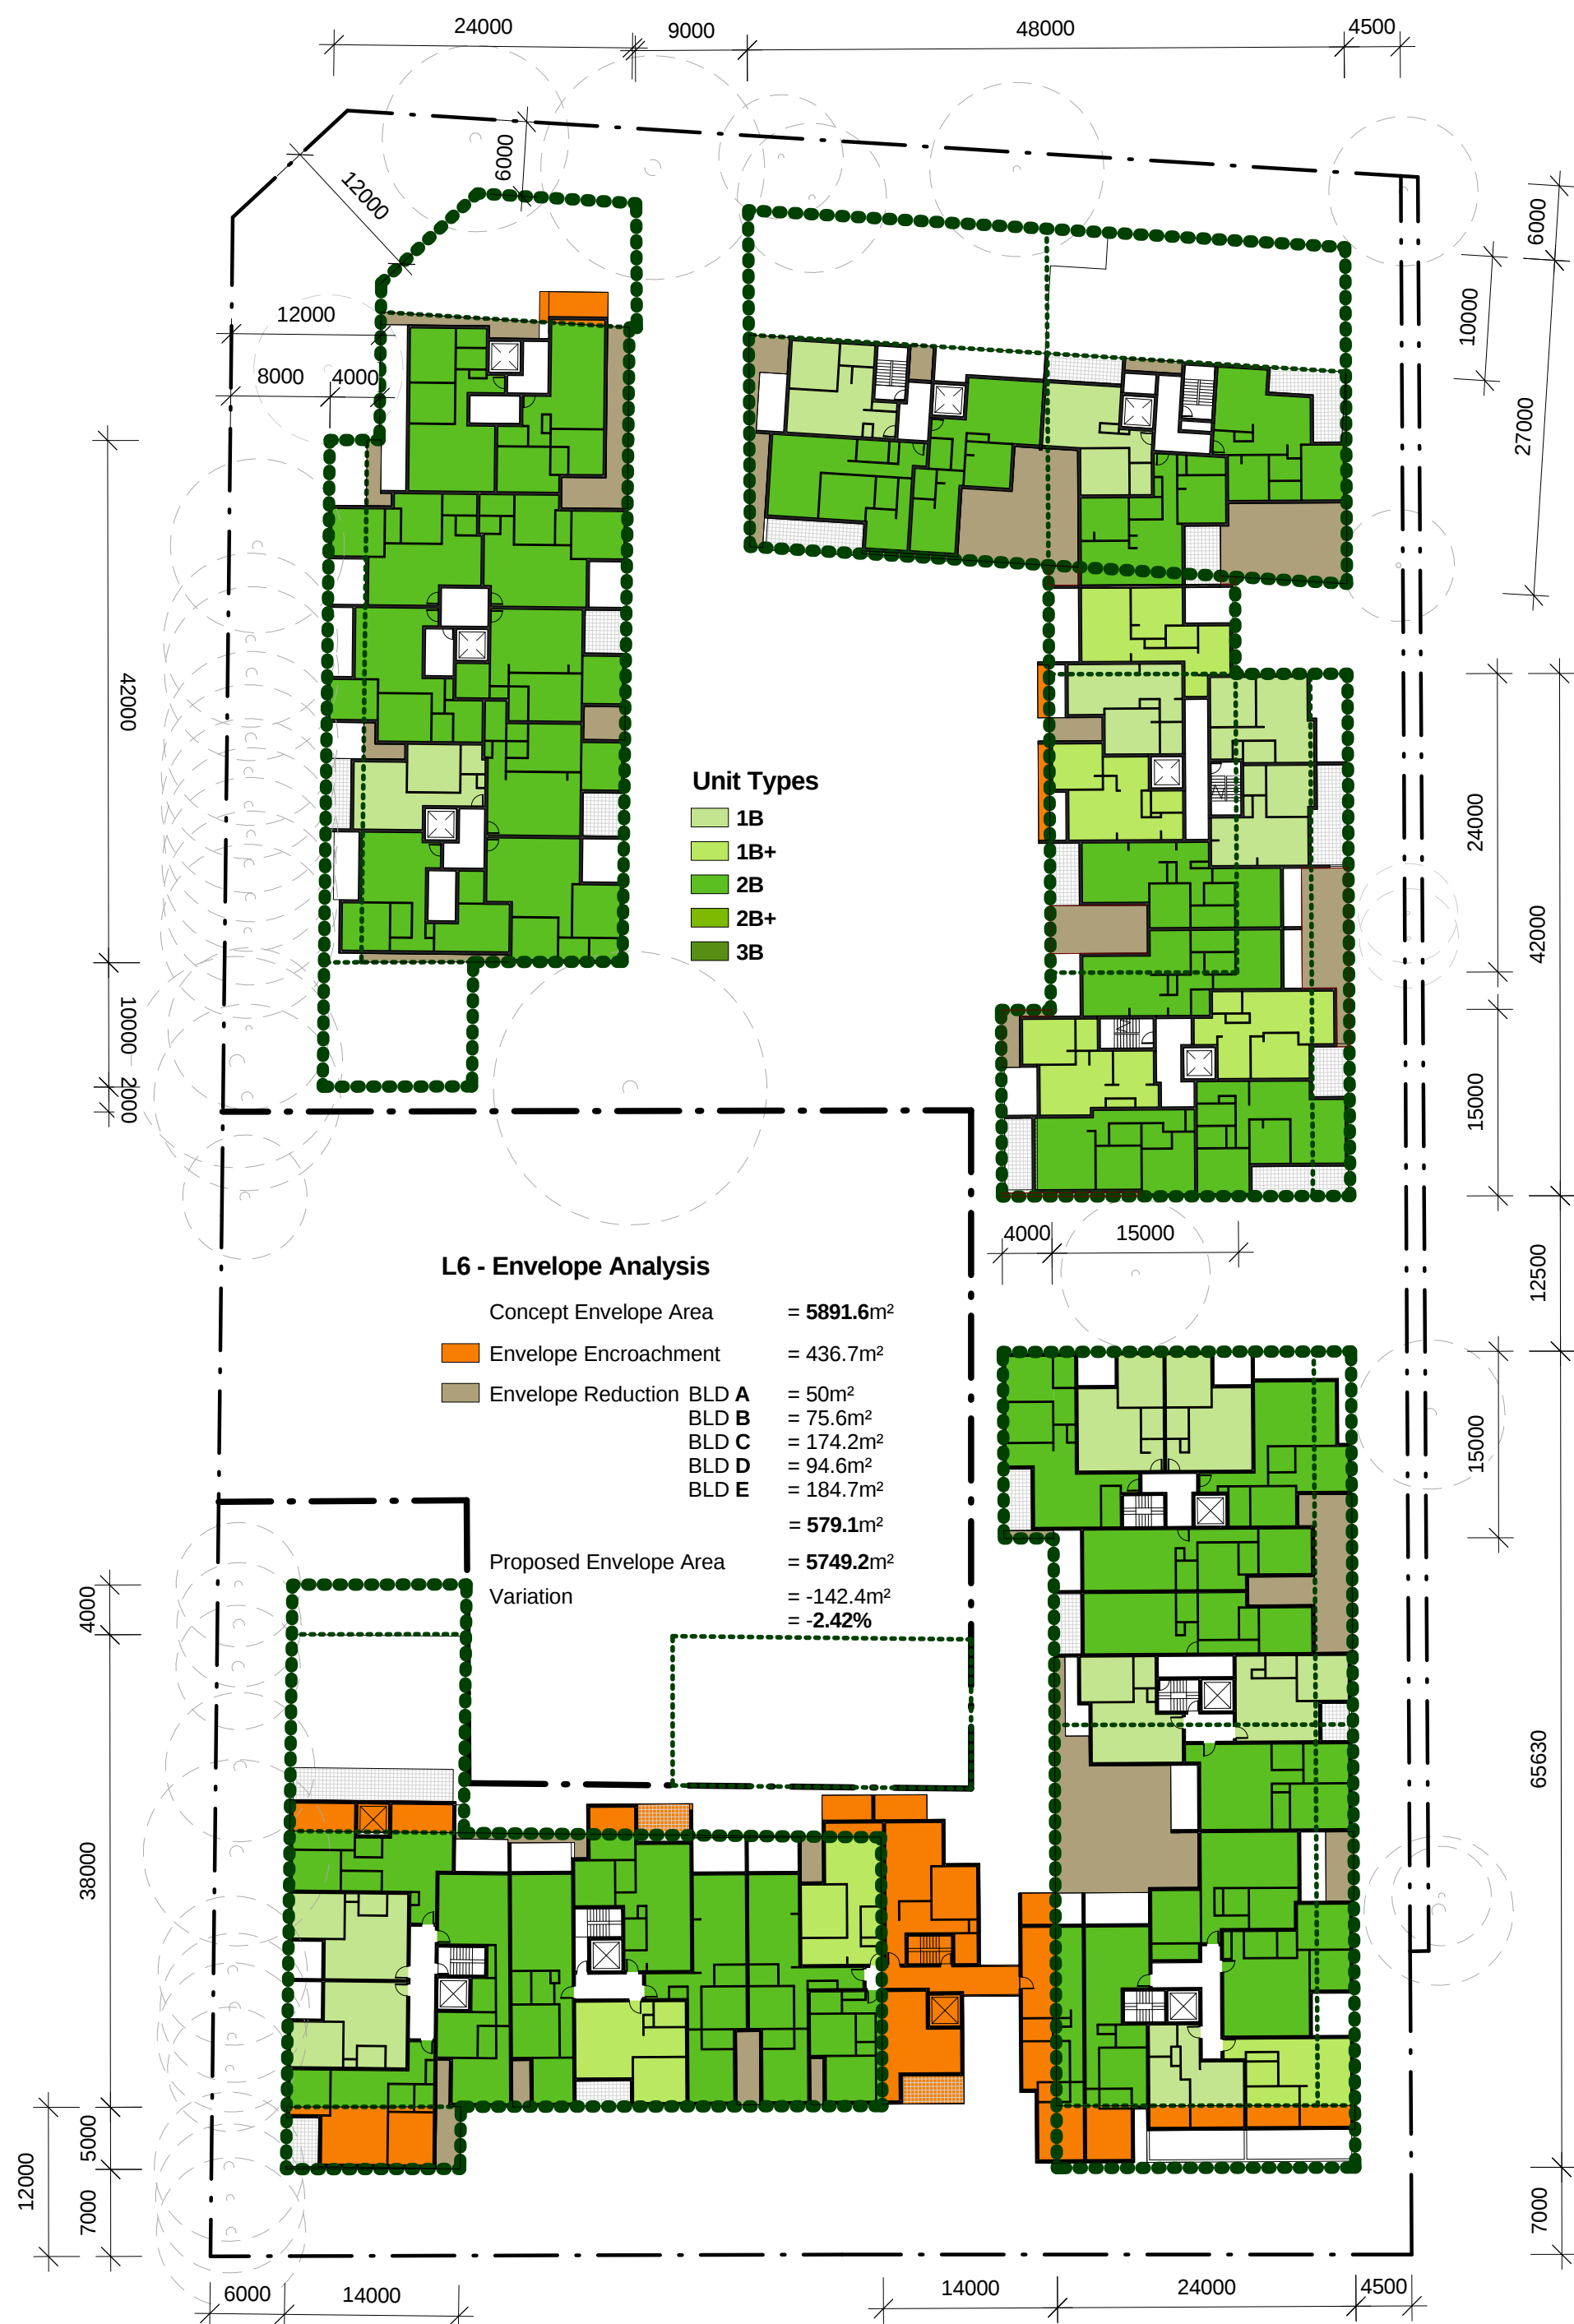


6 Site Level L6
1:500

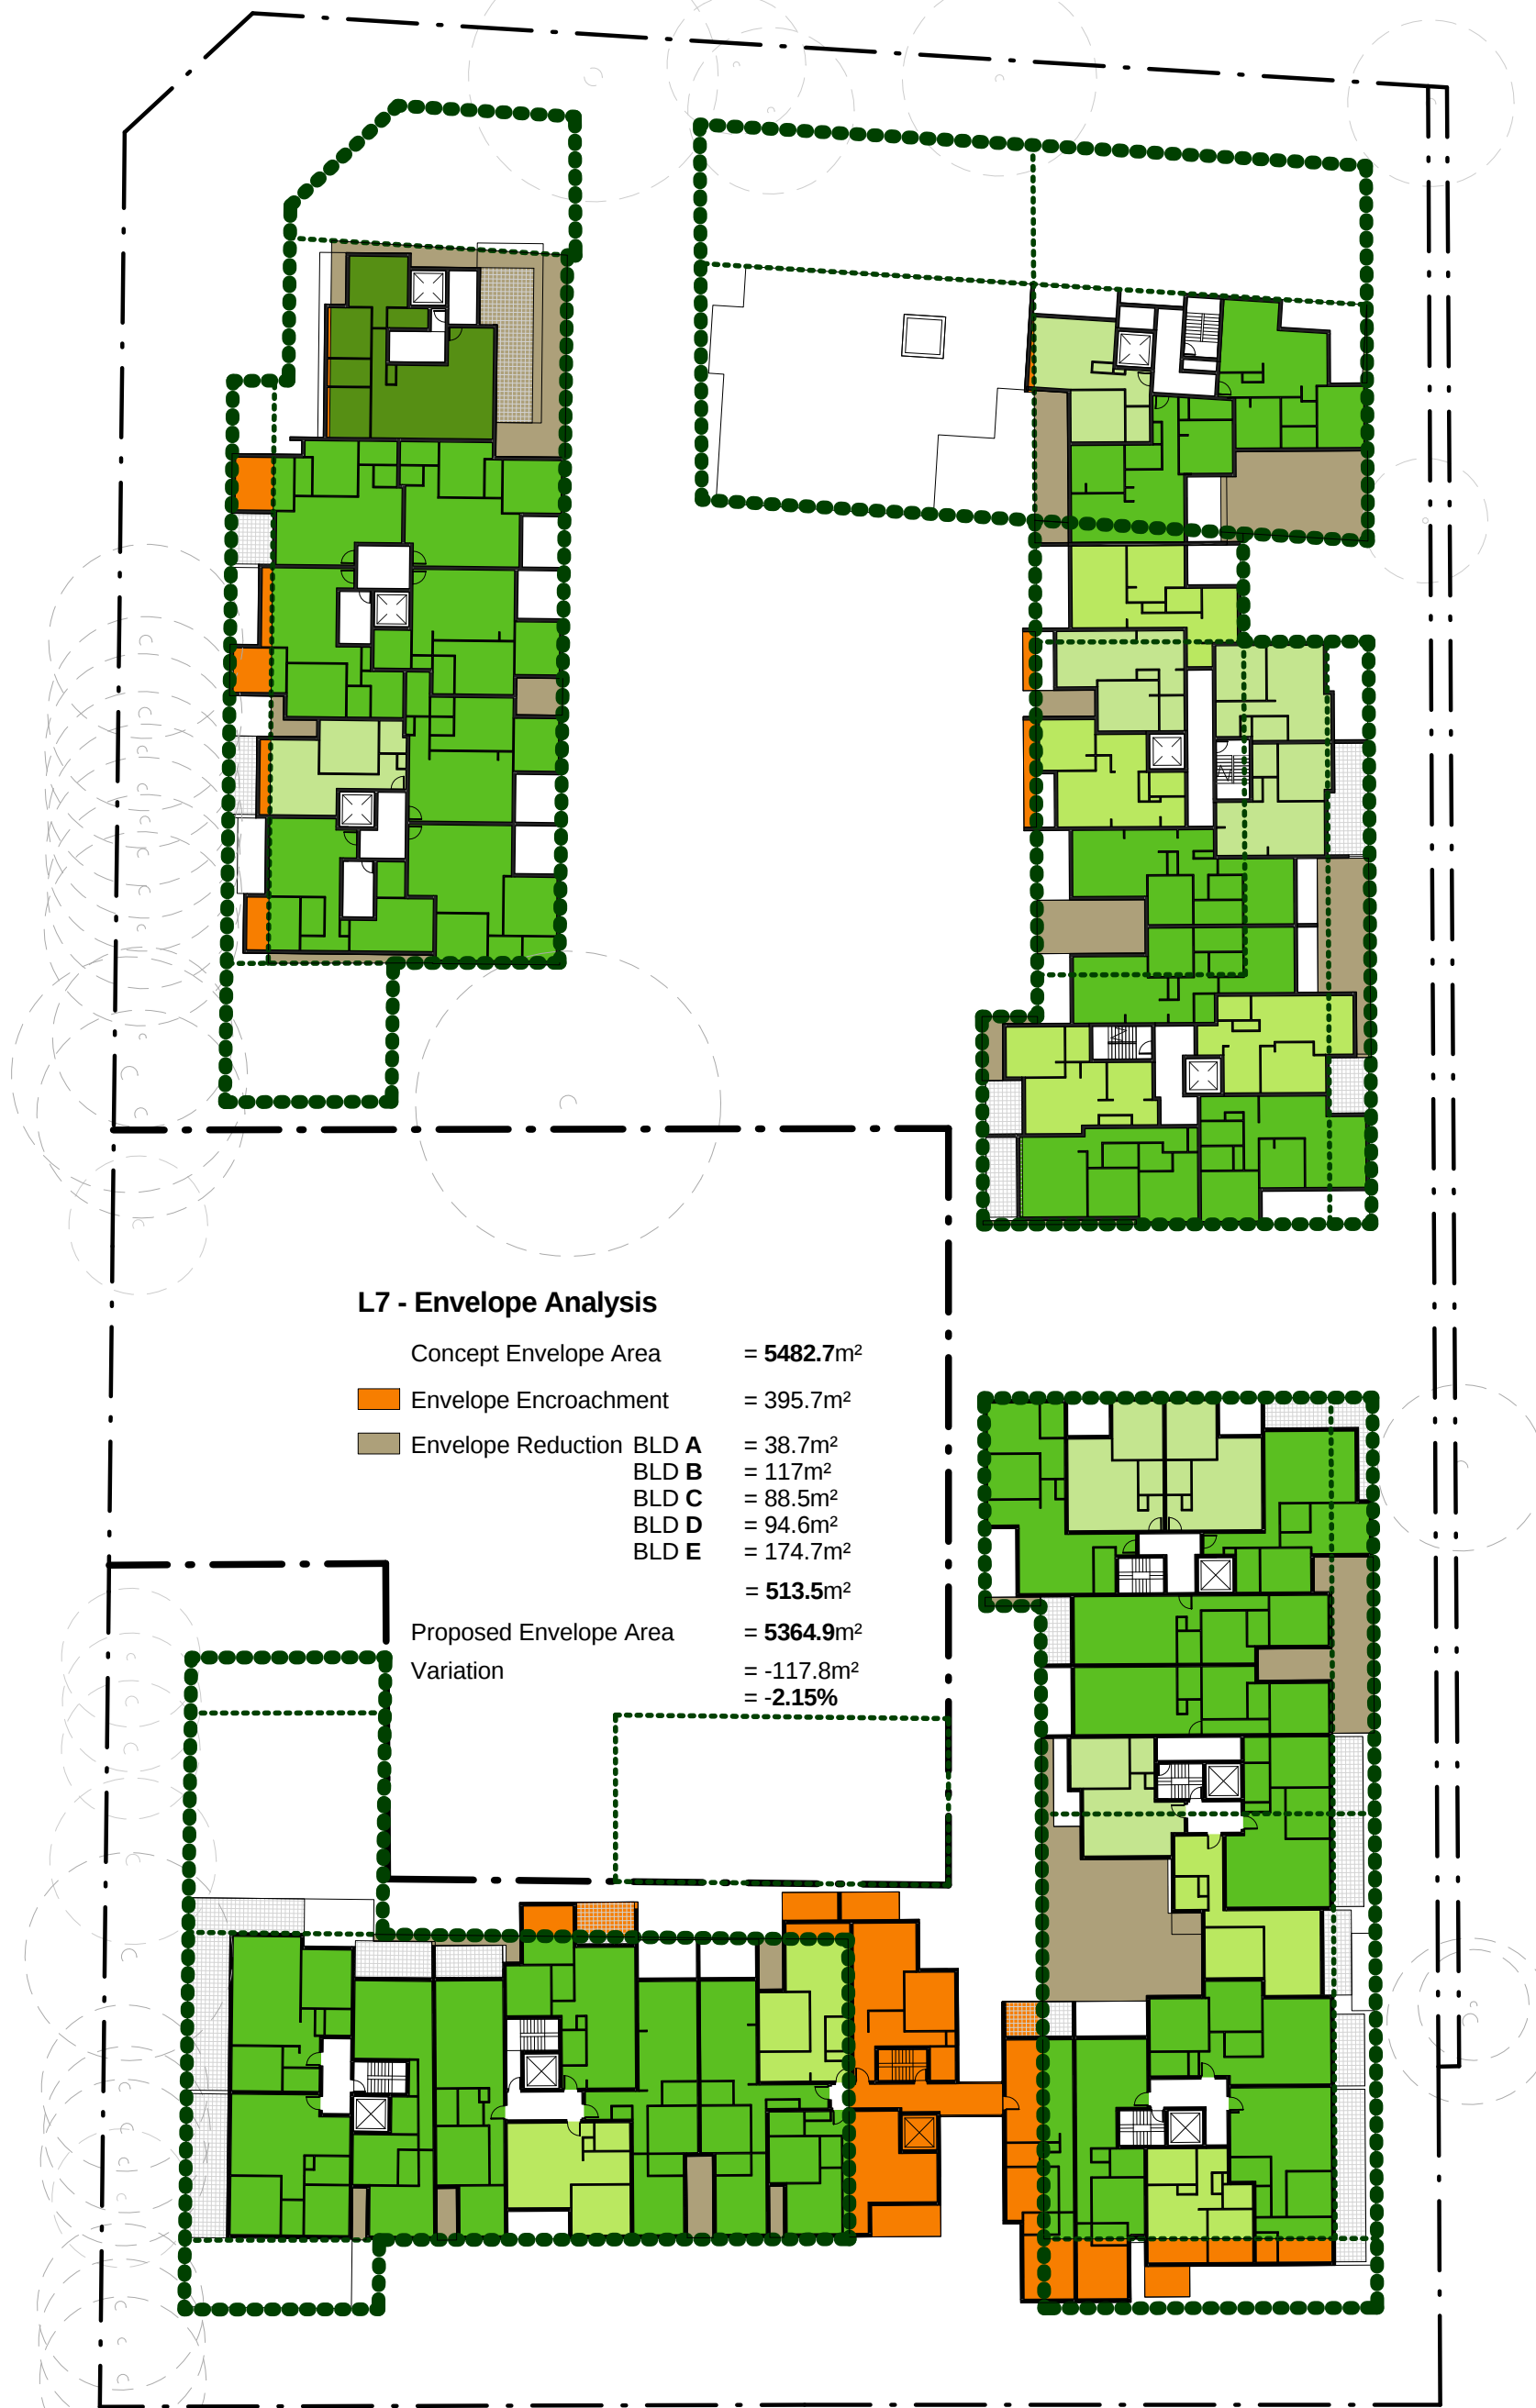

7 Site Level L7
1:500

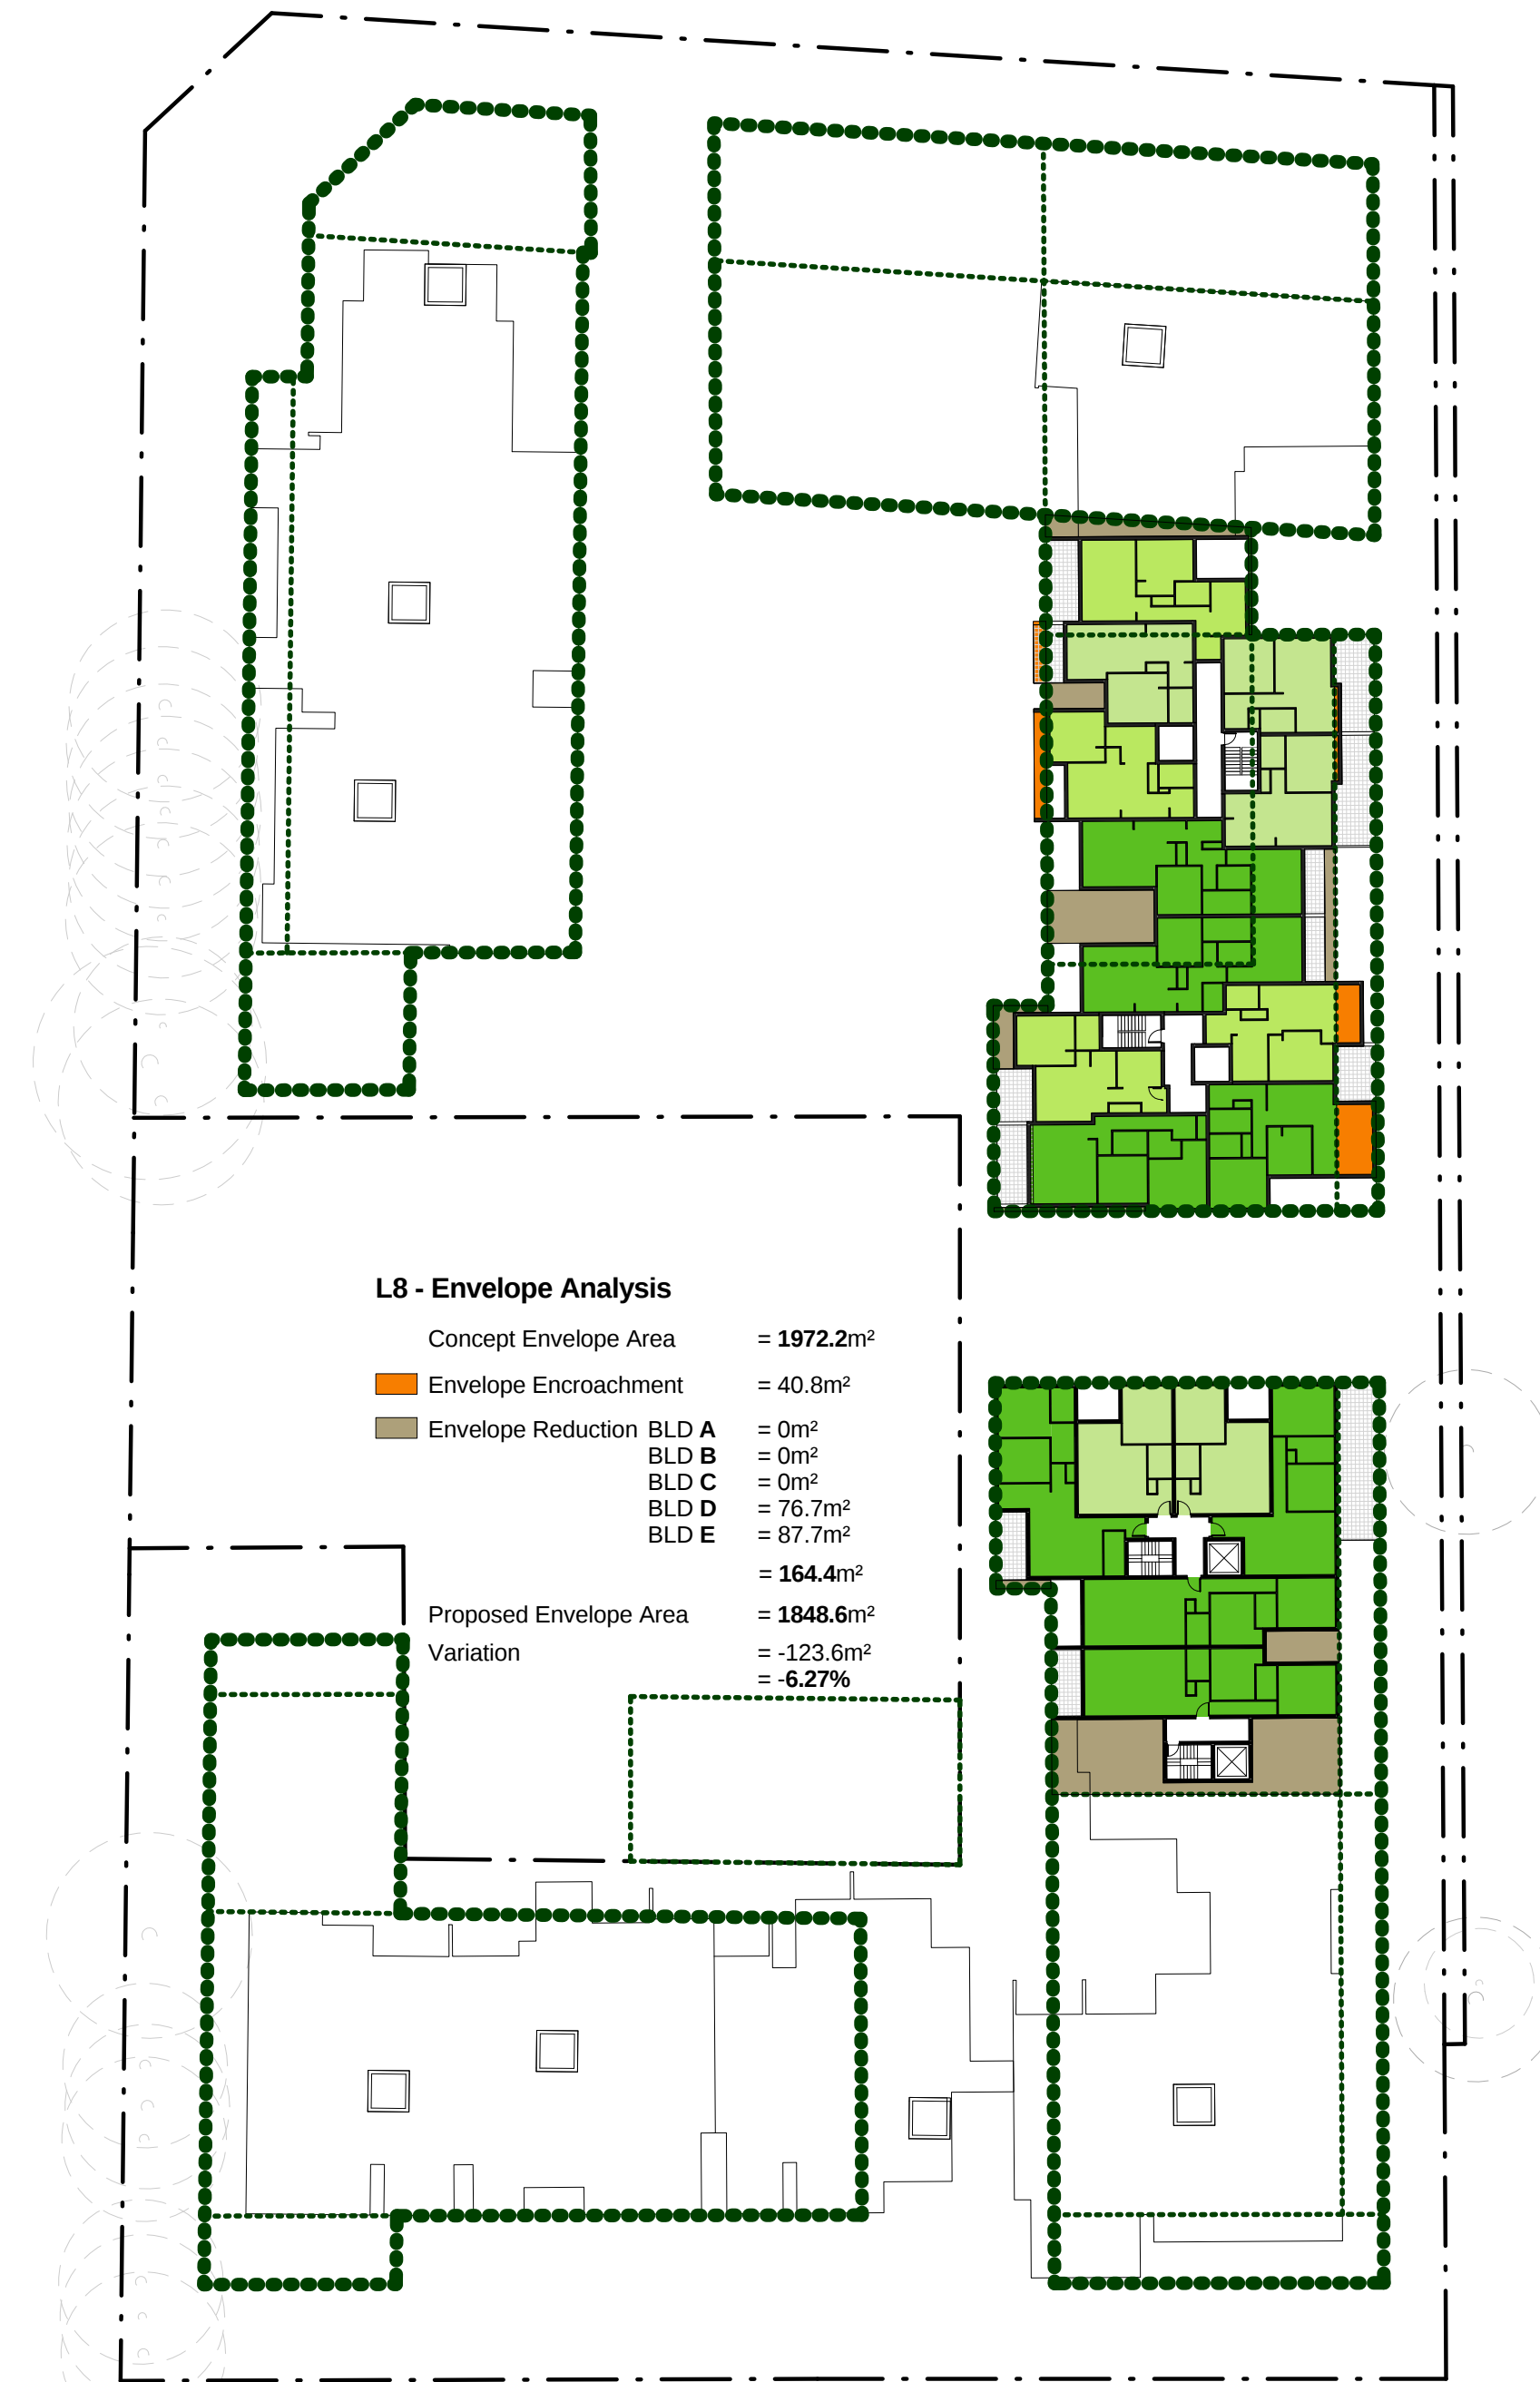


8 Site Level L8
1:500

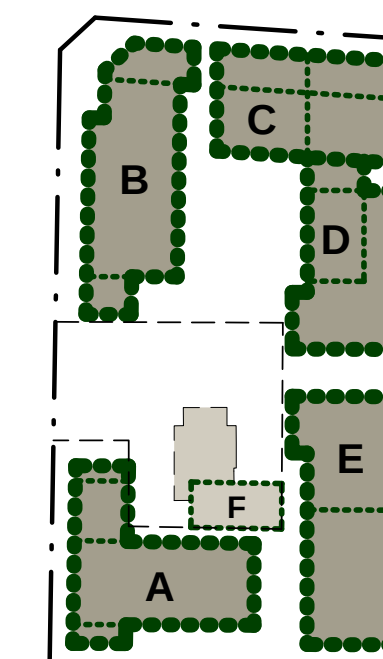

SITE ANALYSIS

Rev	Description	Date
A	Client Issue For Review	22.07.13
B	Client Issue For Review	15.08.13
C	Client Issue For DOP Meeting	02.09.13
D	Issue For S75w Application	17.09.13

0m 5m 10m 15m 20m 25m 50m
Scale Bar 1:500

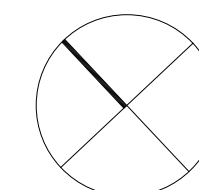

Proposed Residential Development - Crowle Gardens, RYDE

J:\DEI00313 Crowle Gardens\4 NJA Documentation\5 CAD\02 D\001 Model\DEI00313_DN Model_Site Context_130917.rvt

Site Analysis Levels L6 - L8

JOB No.	DEI00313
DATE	17th Sept 2013
SCALE	A1 @ As indicated
DWG No.	

1S.DN032 D