


stanisic architects Level 3, 346 Kent St Sydney NSW Australia 2000 T 612 9299 7871 F 612 9299 7872		PROJECT 21-35 TREACY STREET HURSTVILLE NSW		CLIENT HENLIA No.24 PTY LIMITED		No. -		DATE 12.04.13		REVISION / ISSUE DETAILS -		DRAWING TITLE RL 47.50 / RL 46.00 BASEMENT 4A / 4B		SCALE: 1:400@A3 PROJECT NUMBER: 10 011 DATE: 14/12/11 DRAWING NUMBER: CD04/1 REVISION: -		DRAWN: AC REVISION: -	
---	--	---	--	---	--	-----------------	--	-------------------------	--	--------------------------------------	--	---	--	---	--	--	--

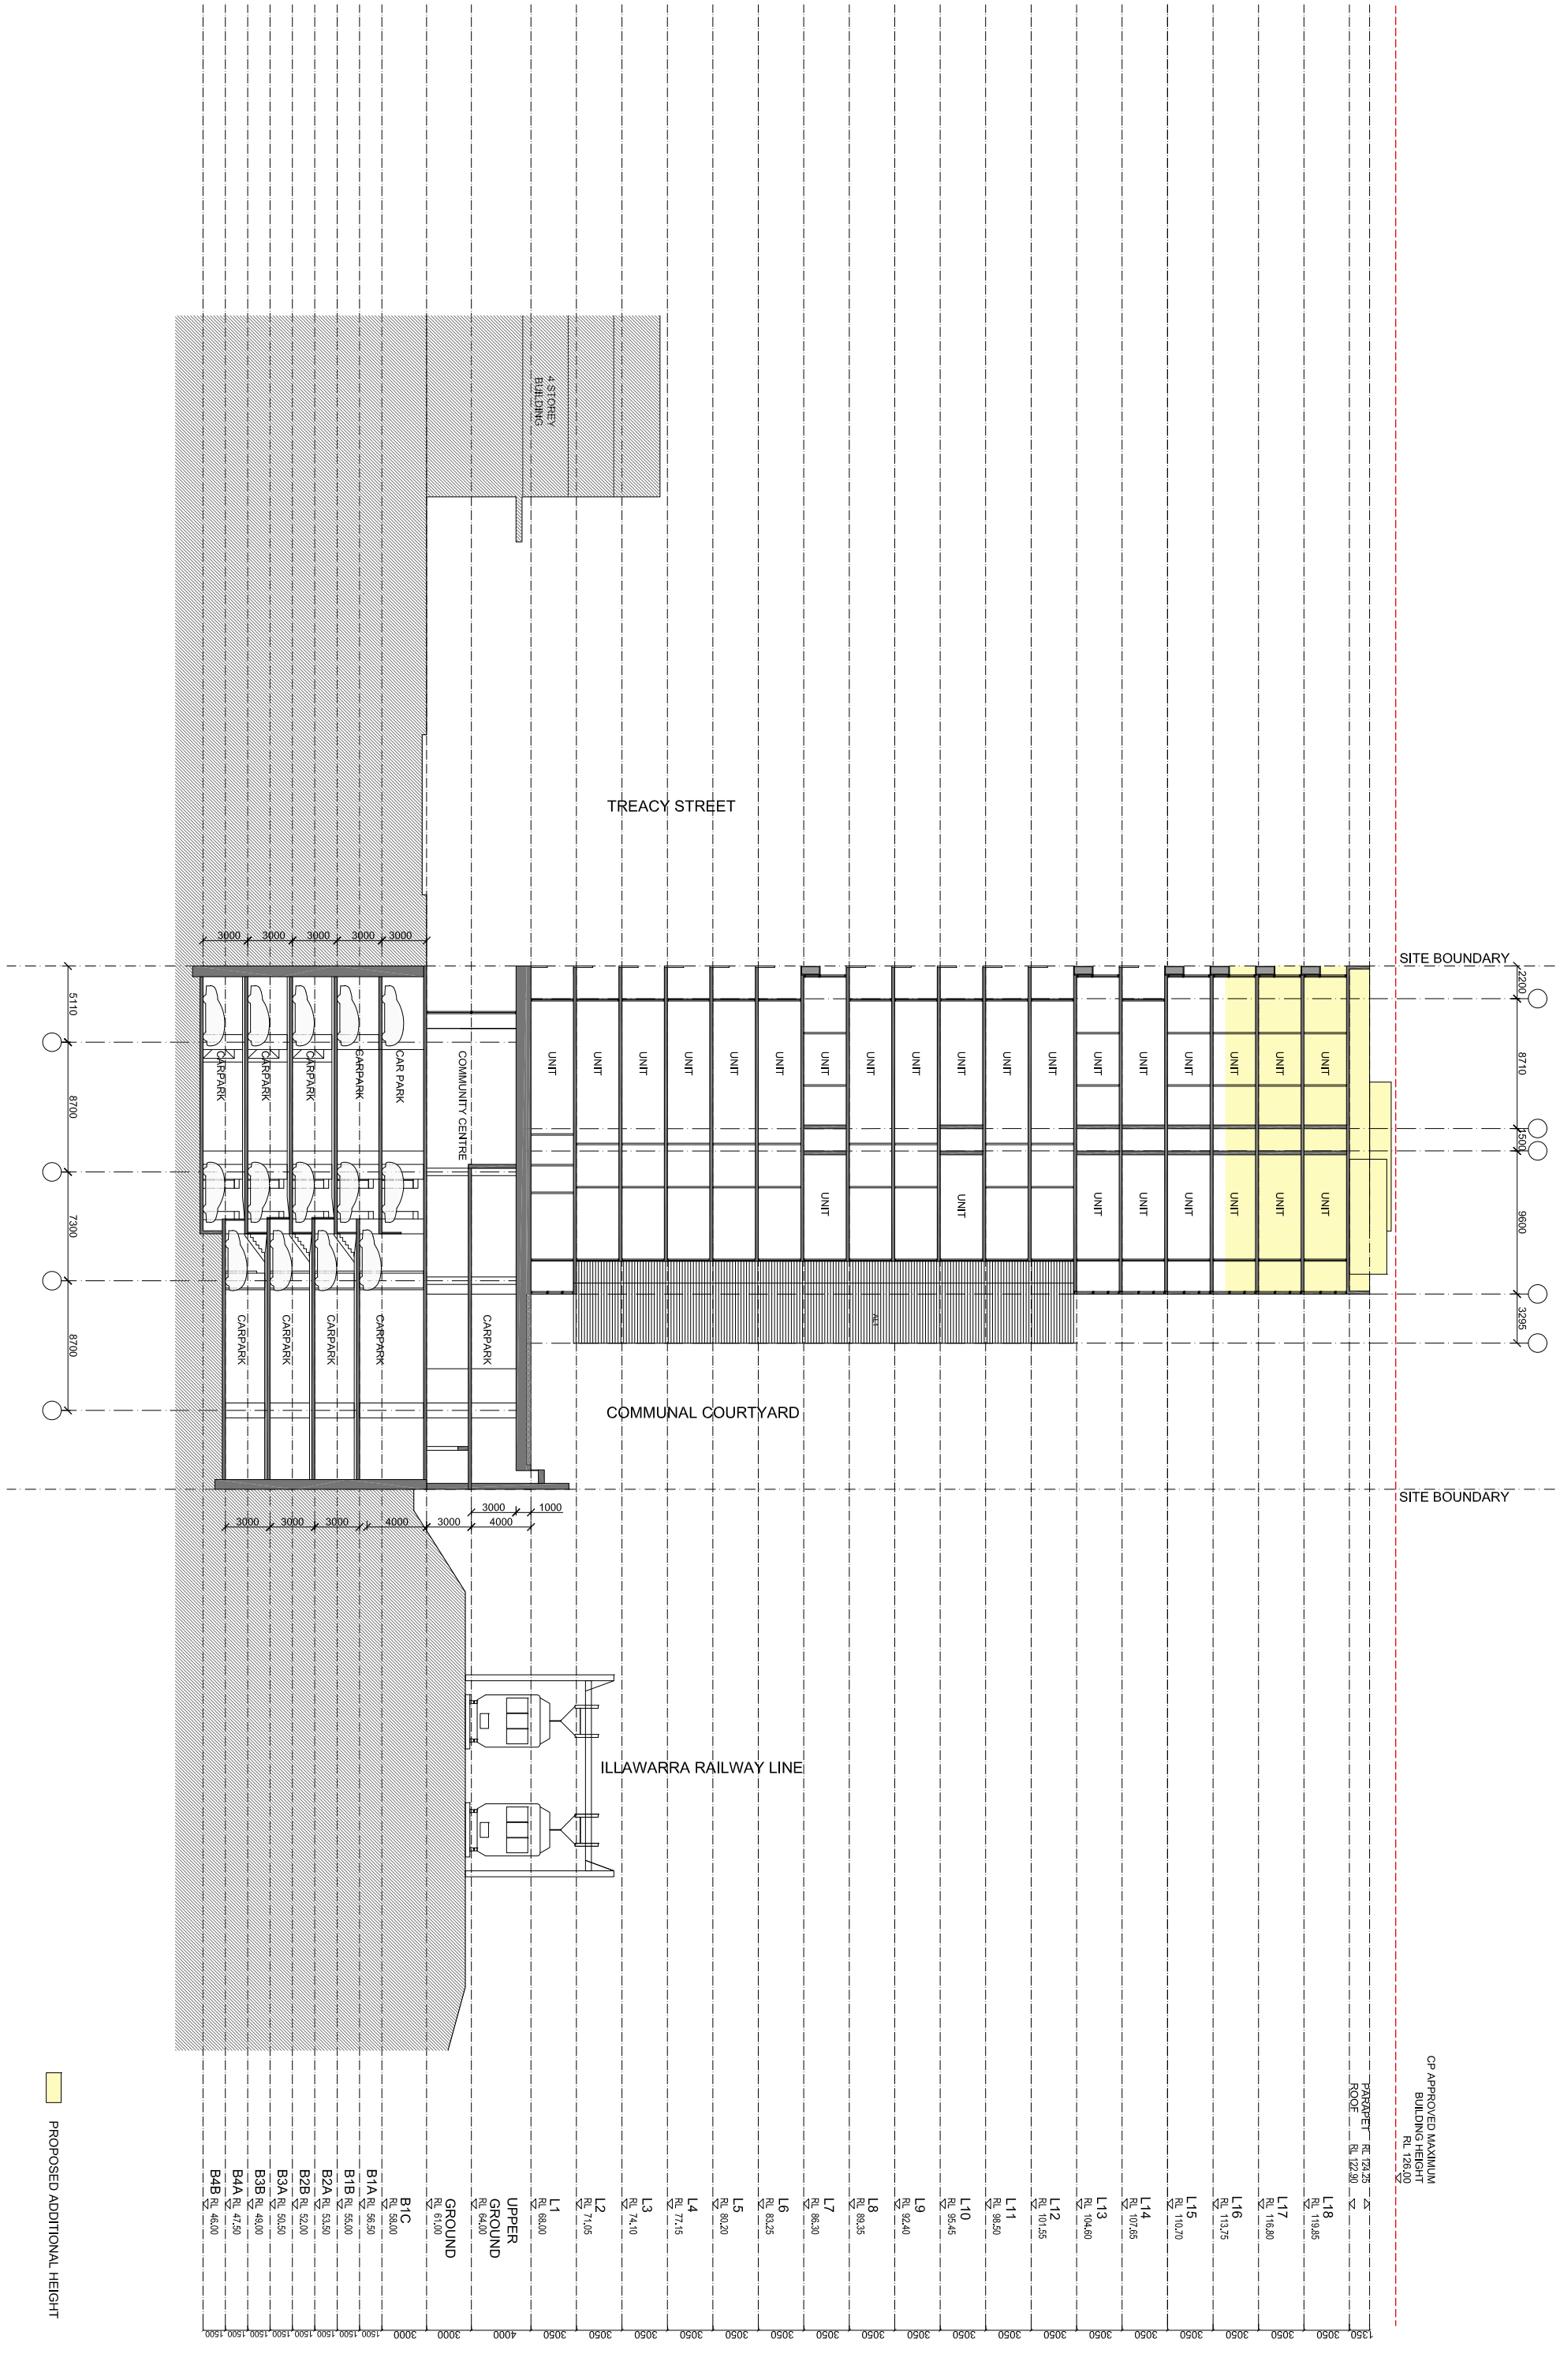

CP APPROVED MAXIMUM BUILDING HEIGHT RL 120.50



PROPERTY RL 121.25
FOOT RL 122.80

L18 RL 119.95

L17 RL 116.80

L16 RL 113.75

L15 RL 110.70

L14 RL 107.65

L13 RL 104.60

L12 RL 101.55

L11 RL 98.50

L10 RL 95.45

L9 RL 92.40

L8 RL 89.35

L7 RL 86.30

L6 RL 83.25

L5 RL 80.20

L4 RL 77.15

L3 RL 74.10

L2 RL 71.05

L1 RL 68.00

UPPER GROUND RL 64.00

GROUND RL 61.00

B1C RL 58.00

B1A RL 56.50

B1B RL 55.00

B2A RL 53.50

B2B RL 52.00

B3A RL 50.50

B3B RL 49.00

B4A RL 47.50

B4B RL 46.00

PROPOSED ADDITIONAL HEIGHT

stanisic architects Level 3, 346 Kent St Sydney NSW Australia 2000 T 612 9299 7871 F 612 9299 7872		PROJECT 21-35 TREACY STREET HURSTVILLE NSW	CLIENT HENLIA No.24 PTY LIMITED	No. -	DATE 12.04.13	REVISION / ISSUE DETAILS -	DRAWING TITLE SECTION BB	SCALE: 1:400@A3 PROJECT NUMBER: 10 011	DATE: 14/12/11 DRAWING NUMBER: CD34/1	DRAWN: AC REVISION: -
---	--	---	---	----------	------------------	-------------------------------	------------------------------------	---	--	-----------------------------