

ALFRED STREET OVER

C


B

A

CENTRE STAGE
(STAGE 1)

TREACY STREET OVER

EAST STAGE
(STAGE 3)

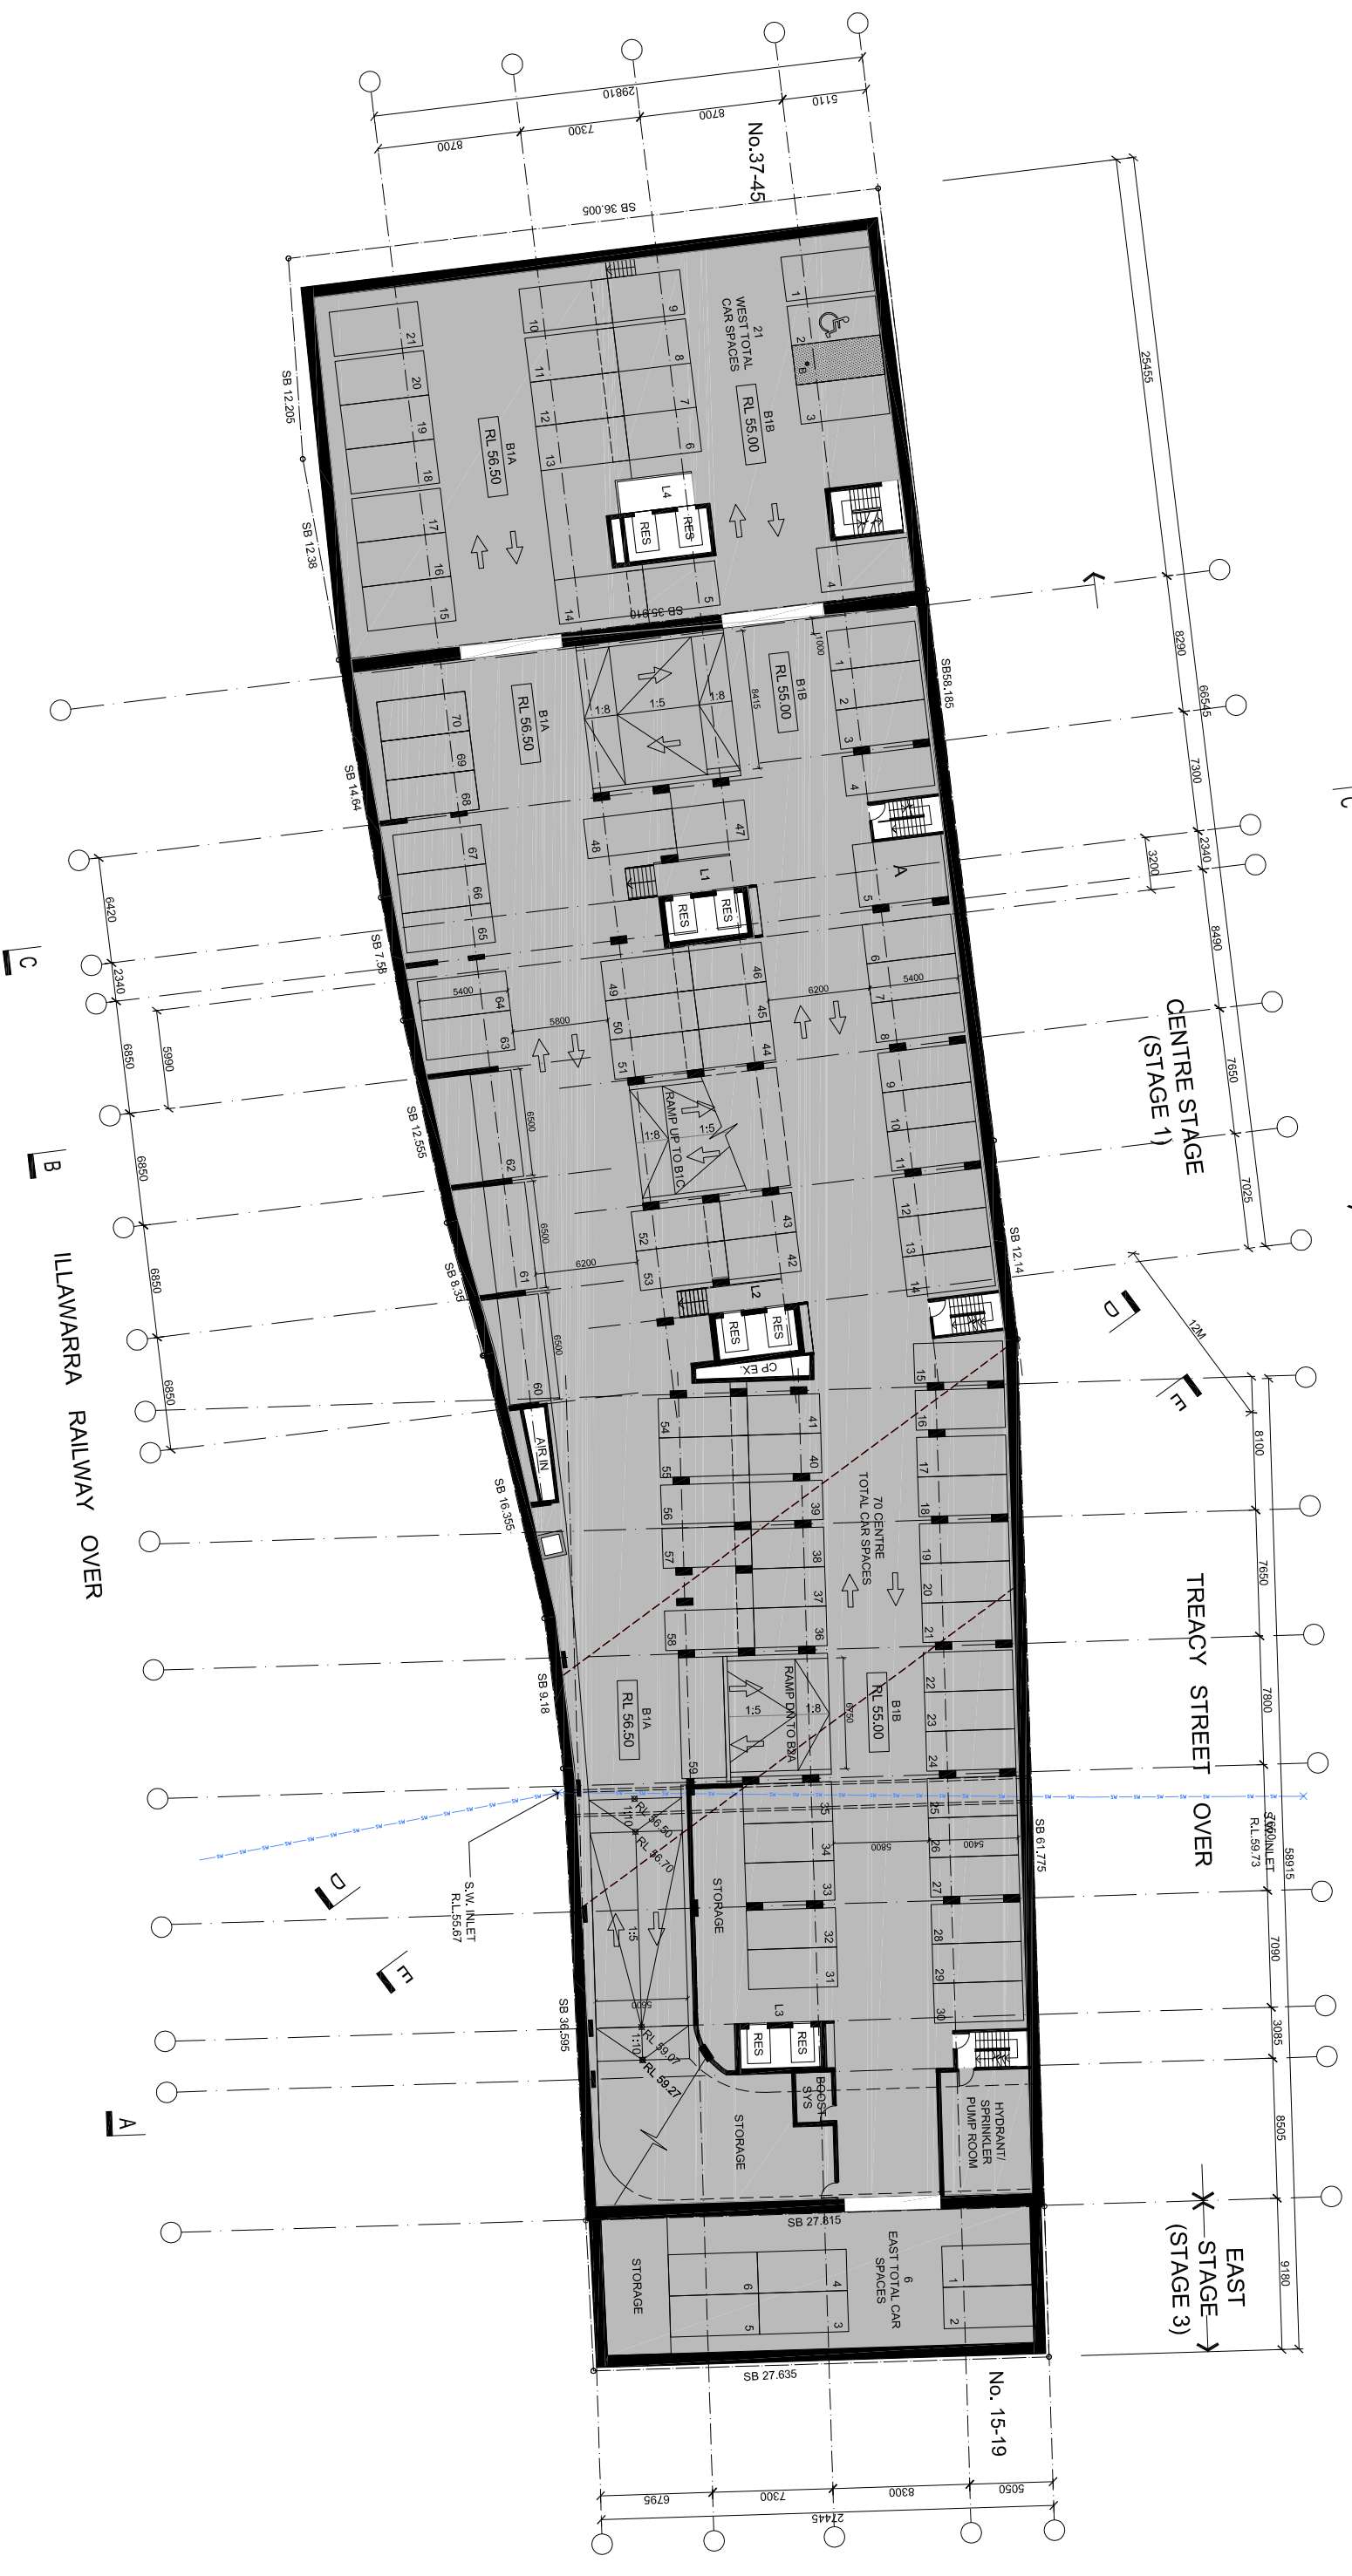

No.37-45

No. 15-19

stanisic architects

Level 3, 346 Kent St
Sydney, NSW Australia 2000
T 612 9299 7871
F 612 9299 7872

PROJECT	CLIENT	No.	DATE	REVISION / ISSUE DETAILS	DRAWING TITLE	SCALE: 1:400@A3	DATE: 14/12/11	DRAWN: AC
21-35 TREACY STREET HURSTVILLE NSW	HENLIA NO.24 PTY LIMITED	-	12.04.13	-	RL 56.50 / RL 55.00 BASEMENT 1A / 1B	PROJECT NUMBER: 10 011	DRAWING NUMBER: CD07	REVISION: -

