

APPENDIX A



NOTE:
 B4A 40
 B4B 65 + 4A +2D

stanisic architects Level 3, 346 Kent St Sydney NSW Australia 2000 T 612 9299 7871 F 612 9299 7872	PROJECT	CLIENT	No.	DATE	REVISION / ISSUE DETAILS	DRAWING TITLE	SCALE: 1:400@A3	DATE: 14/12/11	DRAWN: AC
	21-35 TREACY STREET HURSTVILLE NSW	HENLIA No.24 PTY LIMITED	-	12.04.13	-	RL 47.50 / RL 46.00 BASEMENT 4A / 4B	PROJECT NUMBER: 10 011	DRAWING NUMBER: CD04	REVISION: -






NOTE:
 B3A 40
 B3B 64 + 3A+4D

stanisic architects Level 3, 346 Kent St Sydney NSW Australia 2000 T 612 9299 7871 F 612 9299 7872	PROJECT	CLIENT	No.	DATE	REVISION / ISSUE DETAILS	DRAWING TITLE	SCALE: 1:400@A3	DATE: 14/12/11	DRAWN: AC
	21-35 TREACY STREET HURSTVILLE NSW	HENLIA No.24 PTY LIMITED	-	12.04.13	-	RL 50.50 / RL 49.00 BASEMENT 3A / 3B	PROJECT NUMBER: 10 011	DRAWING NUMBER: CD05	REVISION: -




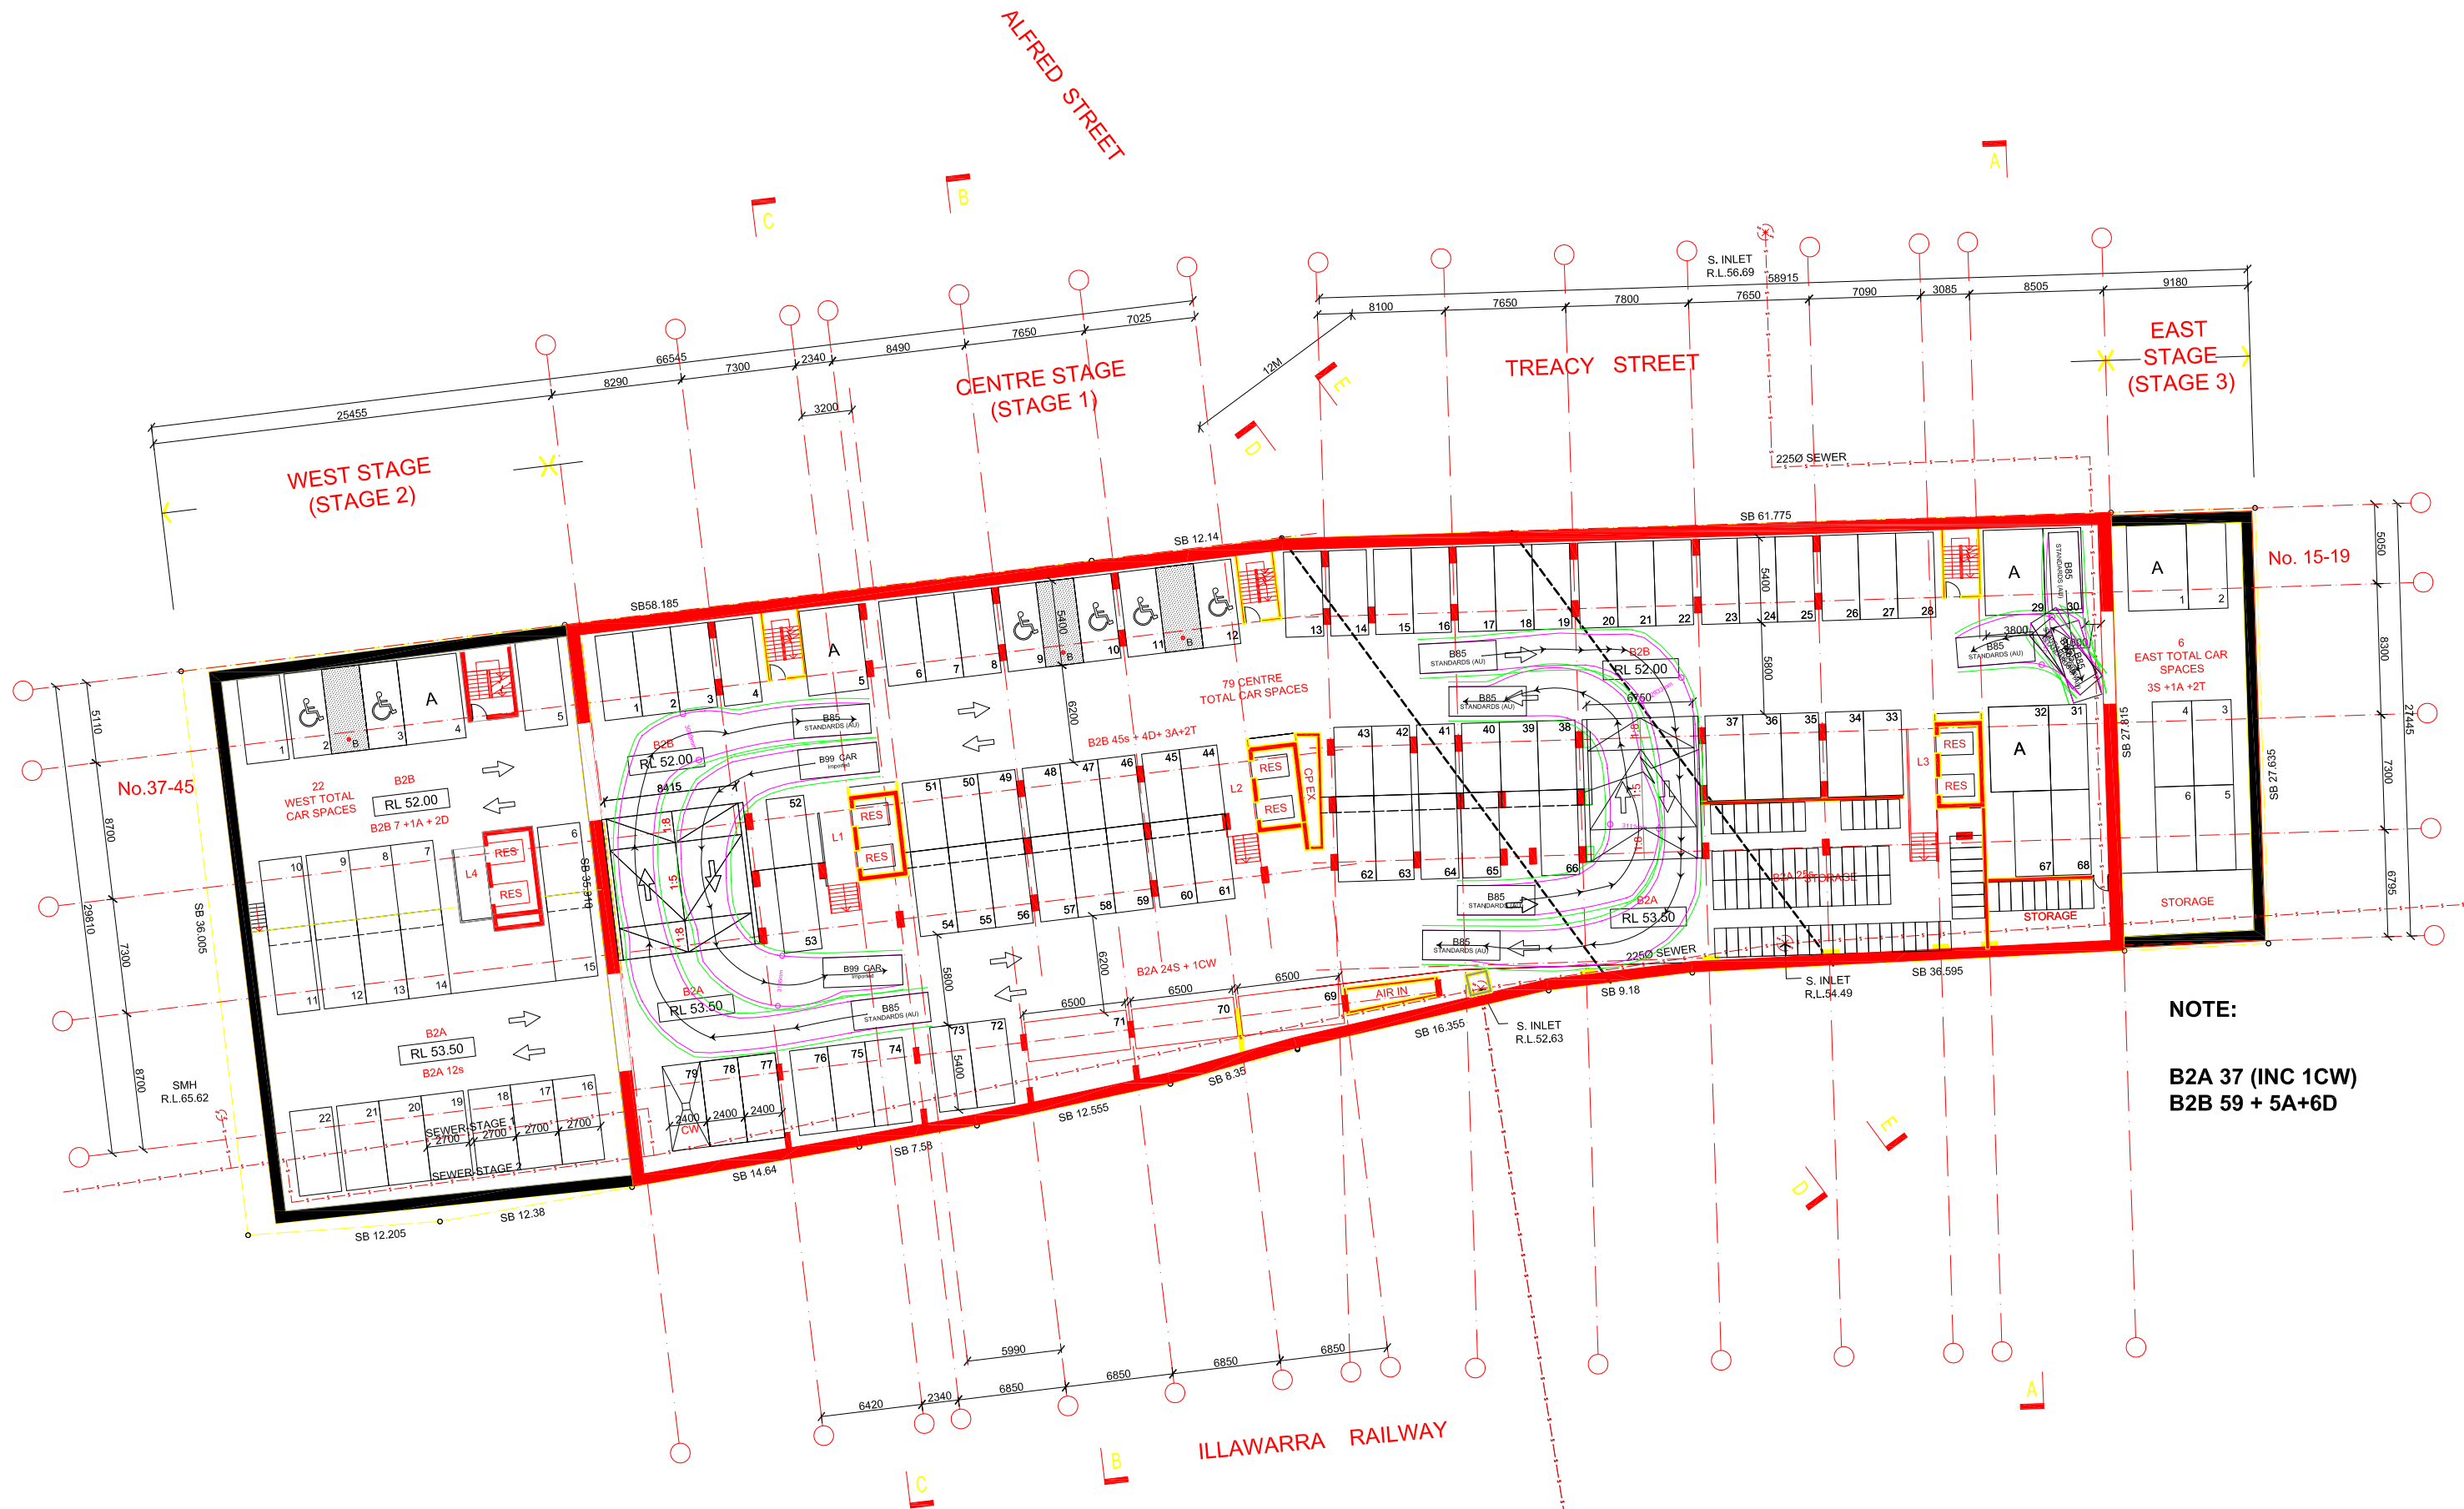

NOTE:
 B2A 37 (INC 1CW)
 B2B 59 + 5A+6D

stanisic architects Level 3, 346 Kent St Sydney NSW Australia 2000 T 612 9299 7871 F 612 9299 7872	PROJECT	CLIENT	No.	DATE	REVISION / ISSUE DETAILS	DRAWING TITLE	SCALE: 1:400@A3	DATE: 14/12/11	DRAWN: AC
	21-35 TREACY STREET HURSTVILLE NSW	HENLIA No.24 PTY LIMITED	-	12.04.13	-	RL 53.50 / RL 52.00 BASEMENT 2A / 2B	PROJECT NUMBER: 10 011	DRAWING NUMBER: CD06	REVISION: -



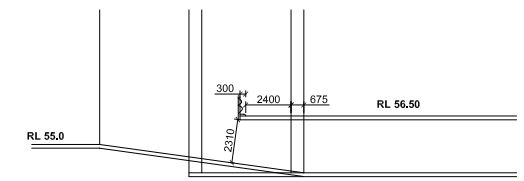



NOTE:
B1C 17 +7A+2D

stanisic architects Level 3, 346 Kent St Sydney NSW Australia 2000 T 612 9299 7871 F 612 9299 7872	PROJECT	CLIENT	No.	DATE	REVISION / ISSUE DETAILS	DRAWING TITLE	SCALE: 1:400@A3	DATE: 14/12/11	DRAWN: AC
	21-35 TREACY STREET HURSTVILLE NSW	HENLIA No.24 PTY LIMITED	-	12.04.13	-	RL 58.00 BASEMENT 1C	PROJECT NUMBER: 10 011	DRAWING NUMBER: CD08	REVISION: -





stanisic architects

Level 3, 346 Kent St
 Sydney NSW Australia 2000
 T 612 9299 7871
 F 612 9299 7872

PROJECT
**21-35 TREACY STREET
 HURSTVILLE NSW**

CLIENT
HENLIA No.24 PTY LIMITED

No. -
 DATE 12.04.13

REVISION / ISSUE DETAILS


DRAWING TITLE
**RL 61.00
 GROUND FLOOR**

SCALE: 1:400@A3
 PROJECT NUMBER:
10 011

DATE: 14/12/11
 DRAWING NUMBER:
CD09

DRAWN: AC
 REVISION: -



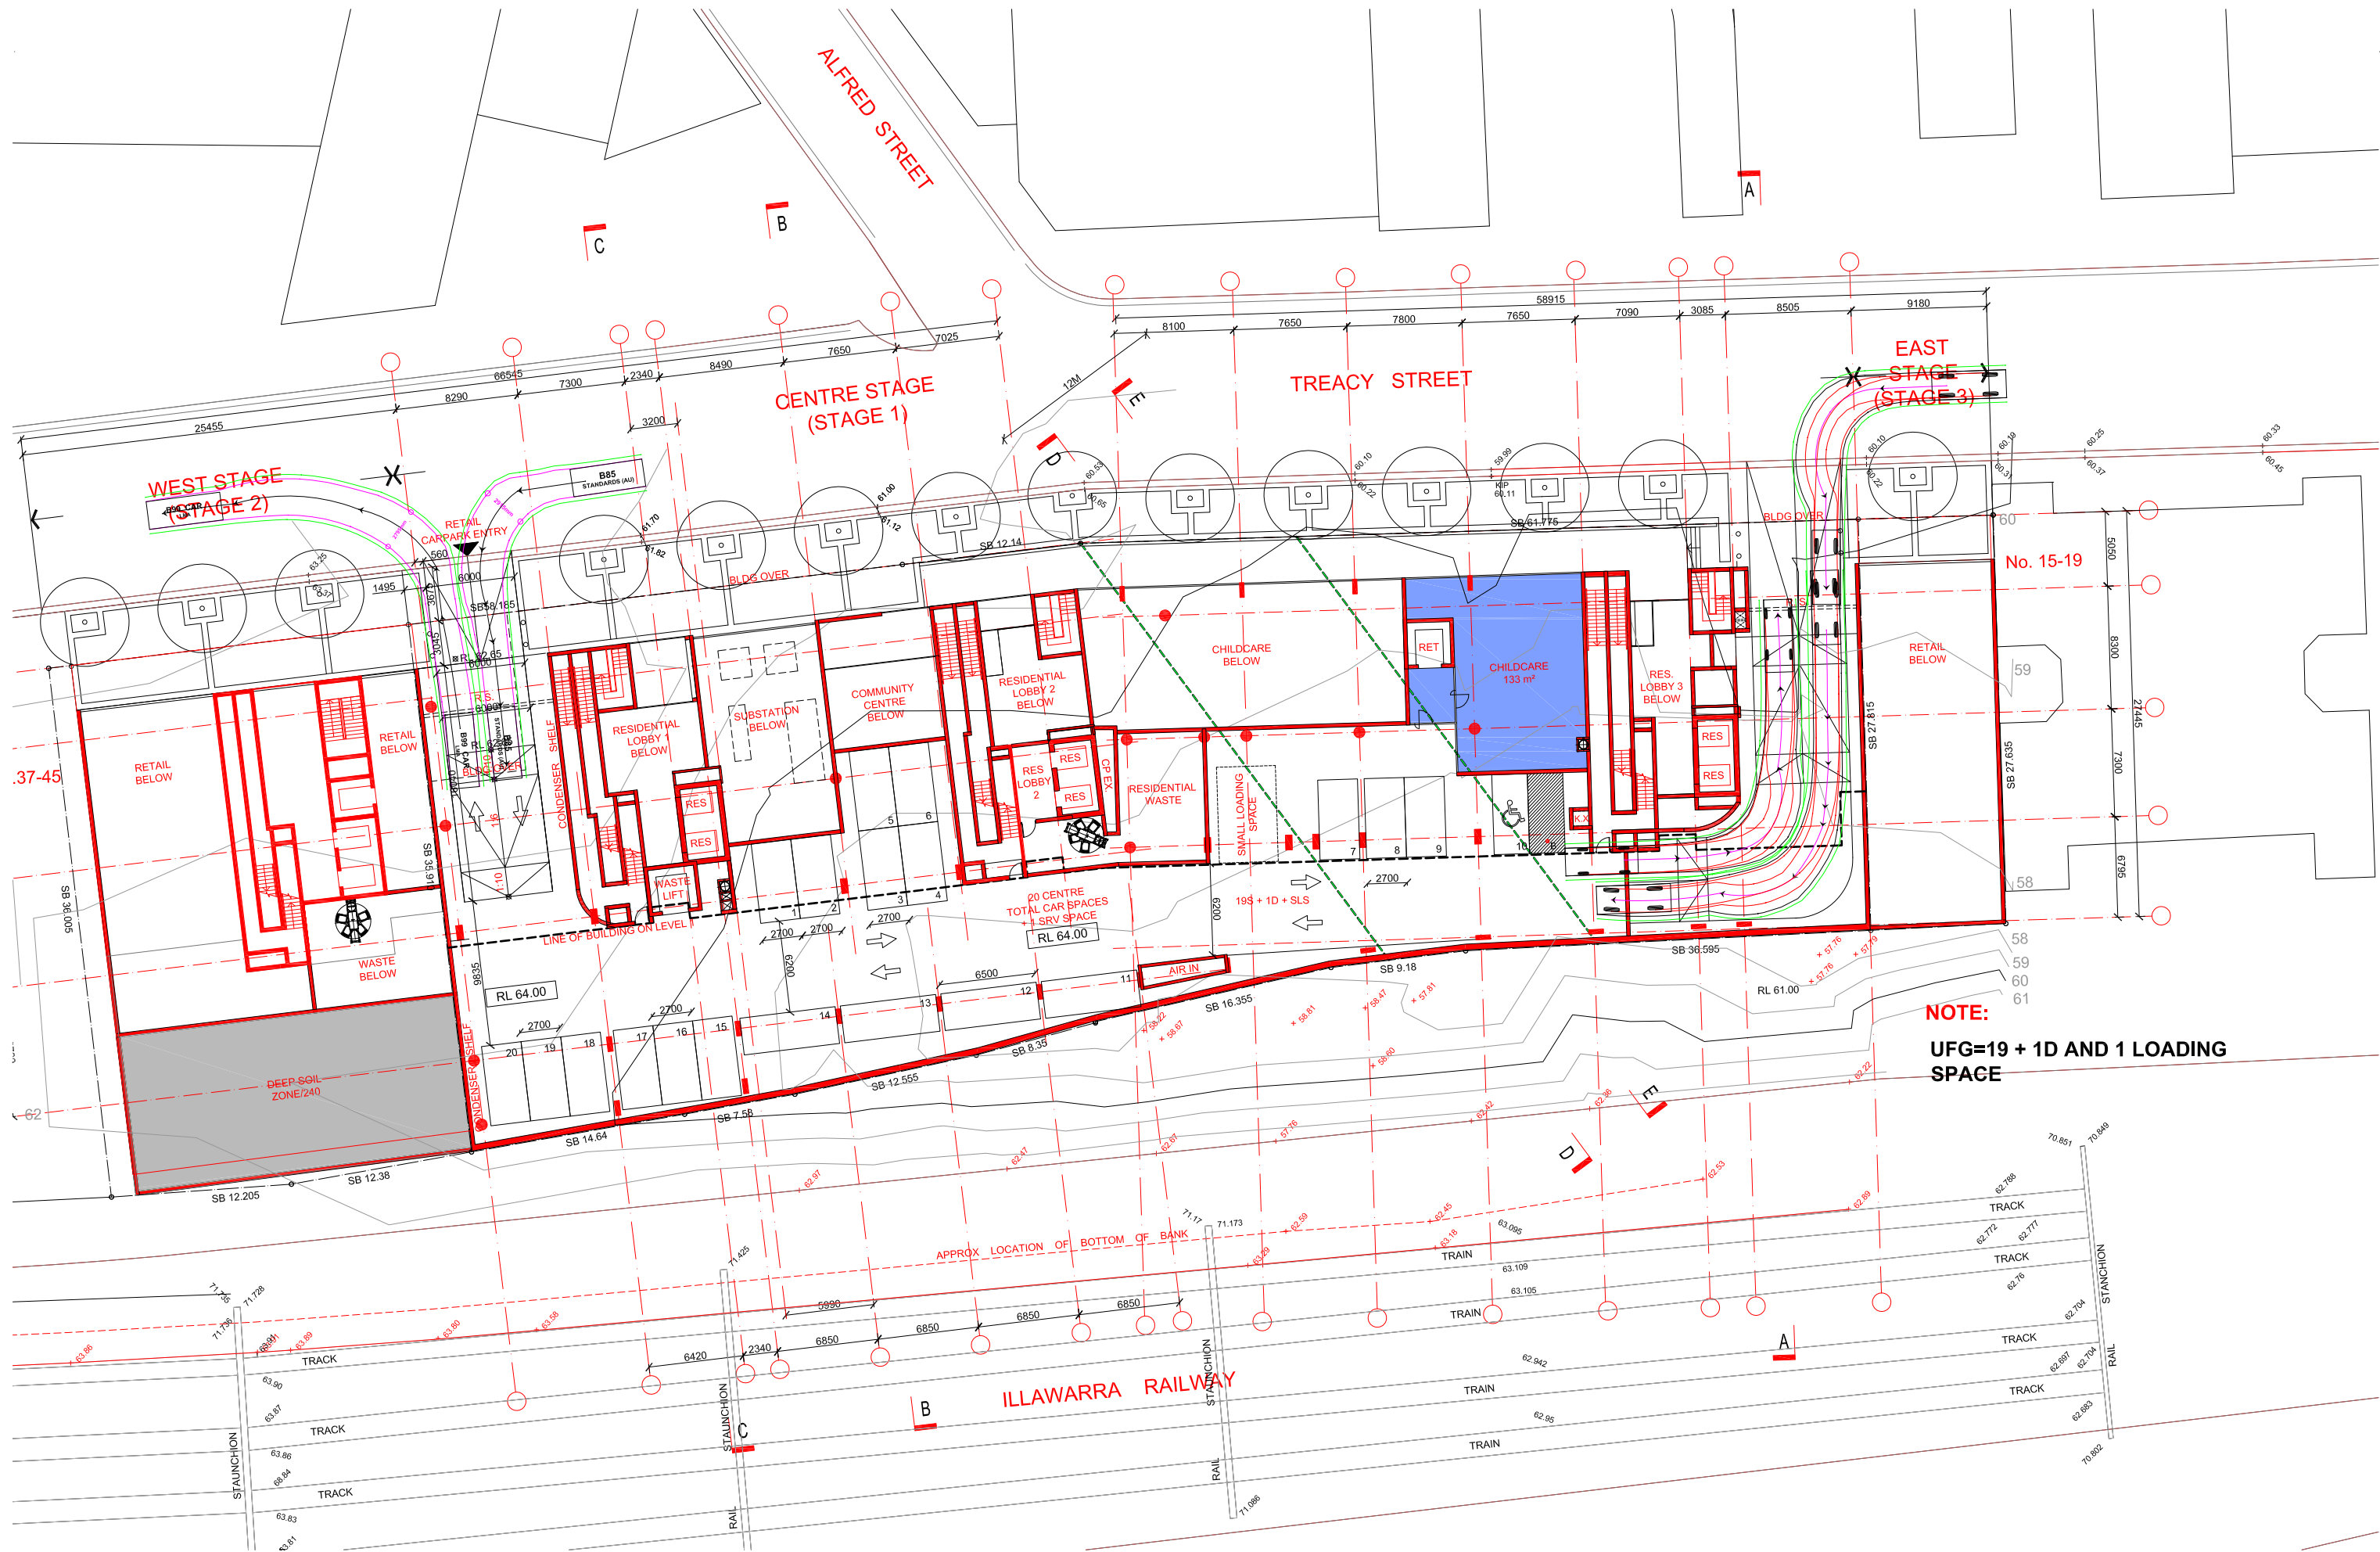

NOTE:
UGF=19 + 1D AND 1 LOADING SPACE

stanisic architects Level 3, 346 Kent St Sydney NSW Australia 2000 T 612 9299 7871 F 612 9299 7872	PROJECT	CLIENT	No.	DATE	REVISION / ISSUE DETAILS	DRAWING TITLE	SCALE: 1:400@A3	DATE: 14/12/11	DRAWN: AC
	21-35 TREACY STREET HURSTVILLE NSW	HENLIA No.24 PTY LIMITED	-	12.04.13	-	RL 64.00 UPPER GROUND FLOOR	PROJECT NUMBER: 10 011	DRAWING NUMBER: CD10	REVISION: -

