

ELEVATIONAL VIEW (MAY 10, MAY 21, WINTER SOLSTICE JUNE 21, 2PM - 3PM) **APPROVED**




LOCATION PLAN



VIEW LOOKING FROM BELLEVUE PDE AT 522 RAILWAY PDE

STANISIC ASSOCIATES ARCHITECTS <small>LEVEL 3, 346 KENT STREET SYDNEY NSW 2000 T. 02 9299 7871 F. 02 9299 7872 E. info@stanisic.com.au www.stanisic.com.au Frank Stanisic: NSW Registration Board No4480</small>	PROJECT	CLIENT	No.	DATE	REVISION / ISSUE DETAILS	DRAWING TITLE	SCALE: NTS	DATE: 14/12/11	DRAWN: AC
	21-35 TREACY STREET HURSTVILLE NSW	HENLIA No.24 PTY LIMITED	A	25.03.13 14.02.13	PRELIMINARY ISSUE S75W APPLICATION SUBMISSION	SHADOW DIAGRAMS APPROVED	PROJECT NUMBER: 10 011	DRAWING NUMBER: CD76	REVISION: A
						522 RAILWAY PDE			

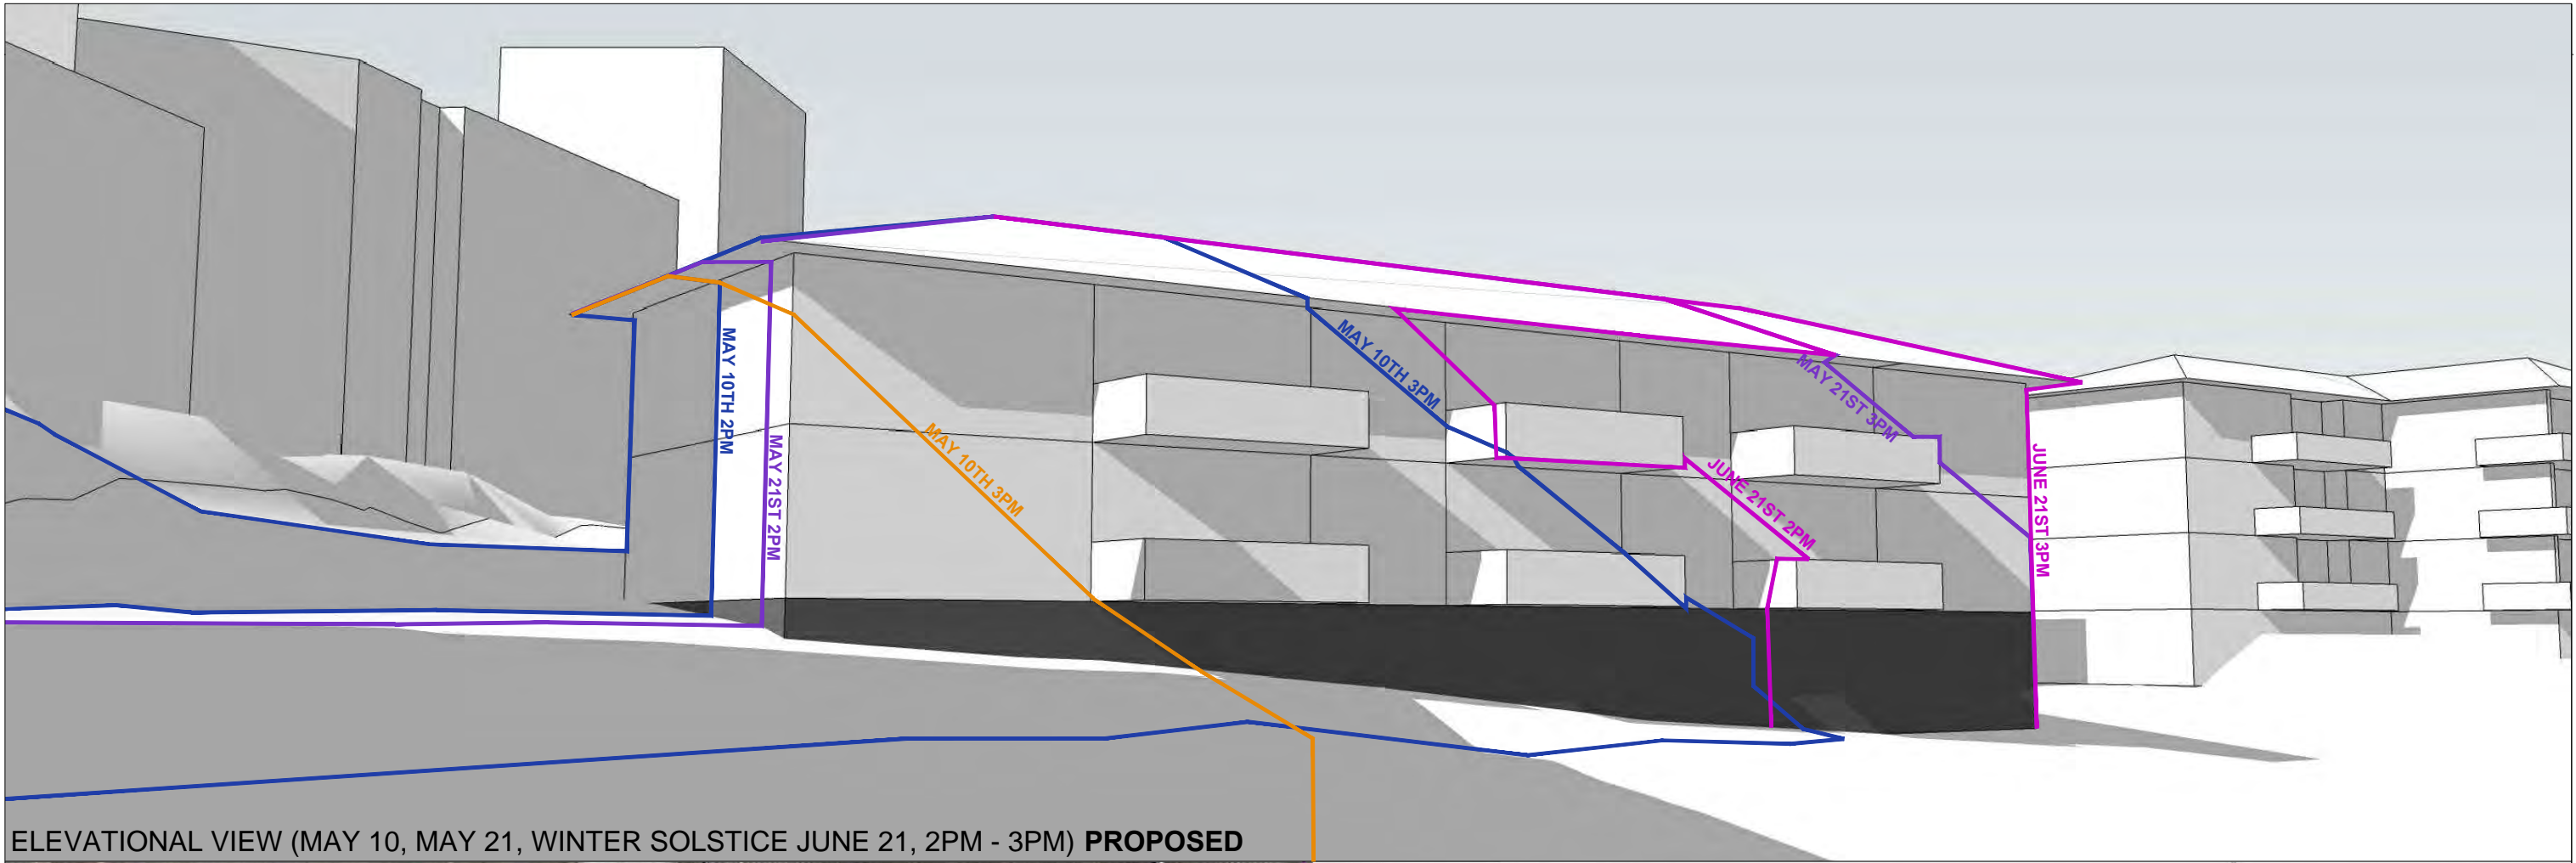

ELEVATIONAL VIEW (MAY 10, MAY 21, WINTER SOLSTICE JUNE 21, 2PM - 3PM) **PROPOSED**




LOCATION PLAN



VIEW LOOKING FROM BELLEVUE PDE AT 522 RAILWAY PDE

STANISIC ASSOCIATES ARCHITECTS <small>LEVEL 3, 346 KENT STREET SYDNEY NSW 2000 T. 02 9299 7871 F. 02 9299 7872 E. info@stanisic.com.au www.stanisic.com.au Frank Stanisic: NSW Registration Board No4480</small>	PROJECT	CLIENT	No.	DATE	REVISION / ISSUE DETAILS	DRAWING TITLE	SCALE: NTS	DATE: 14/12/11	DRAWN: AC
	21-35 TREACY STREET HURSTVILLE NSW	HENLIA No.24 PTY LIMITED	A	25.03.13 14.02.13	PRELIMINARY ISSUE S75W APPLICATION SUBMISSION	SHADOW DIAGRAMS PROPOSED	PROJECT NUMBER: 10 011	DRAWING NUMBER: CD77	REVISION: A
						522 RAILWAY PDE			

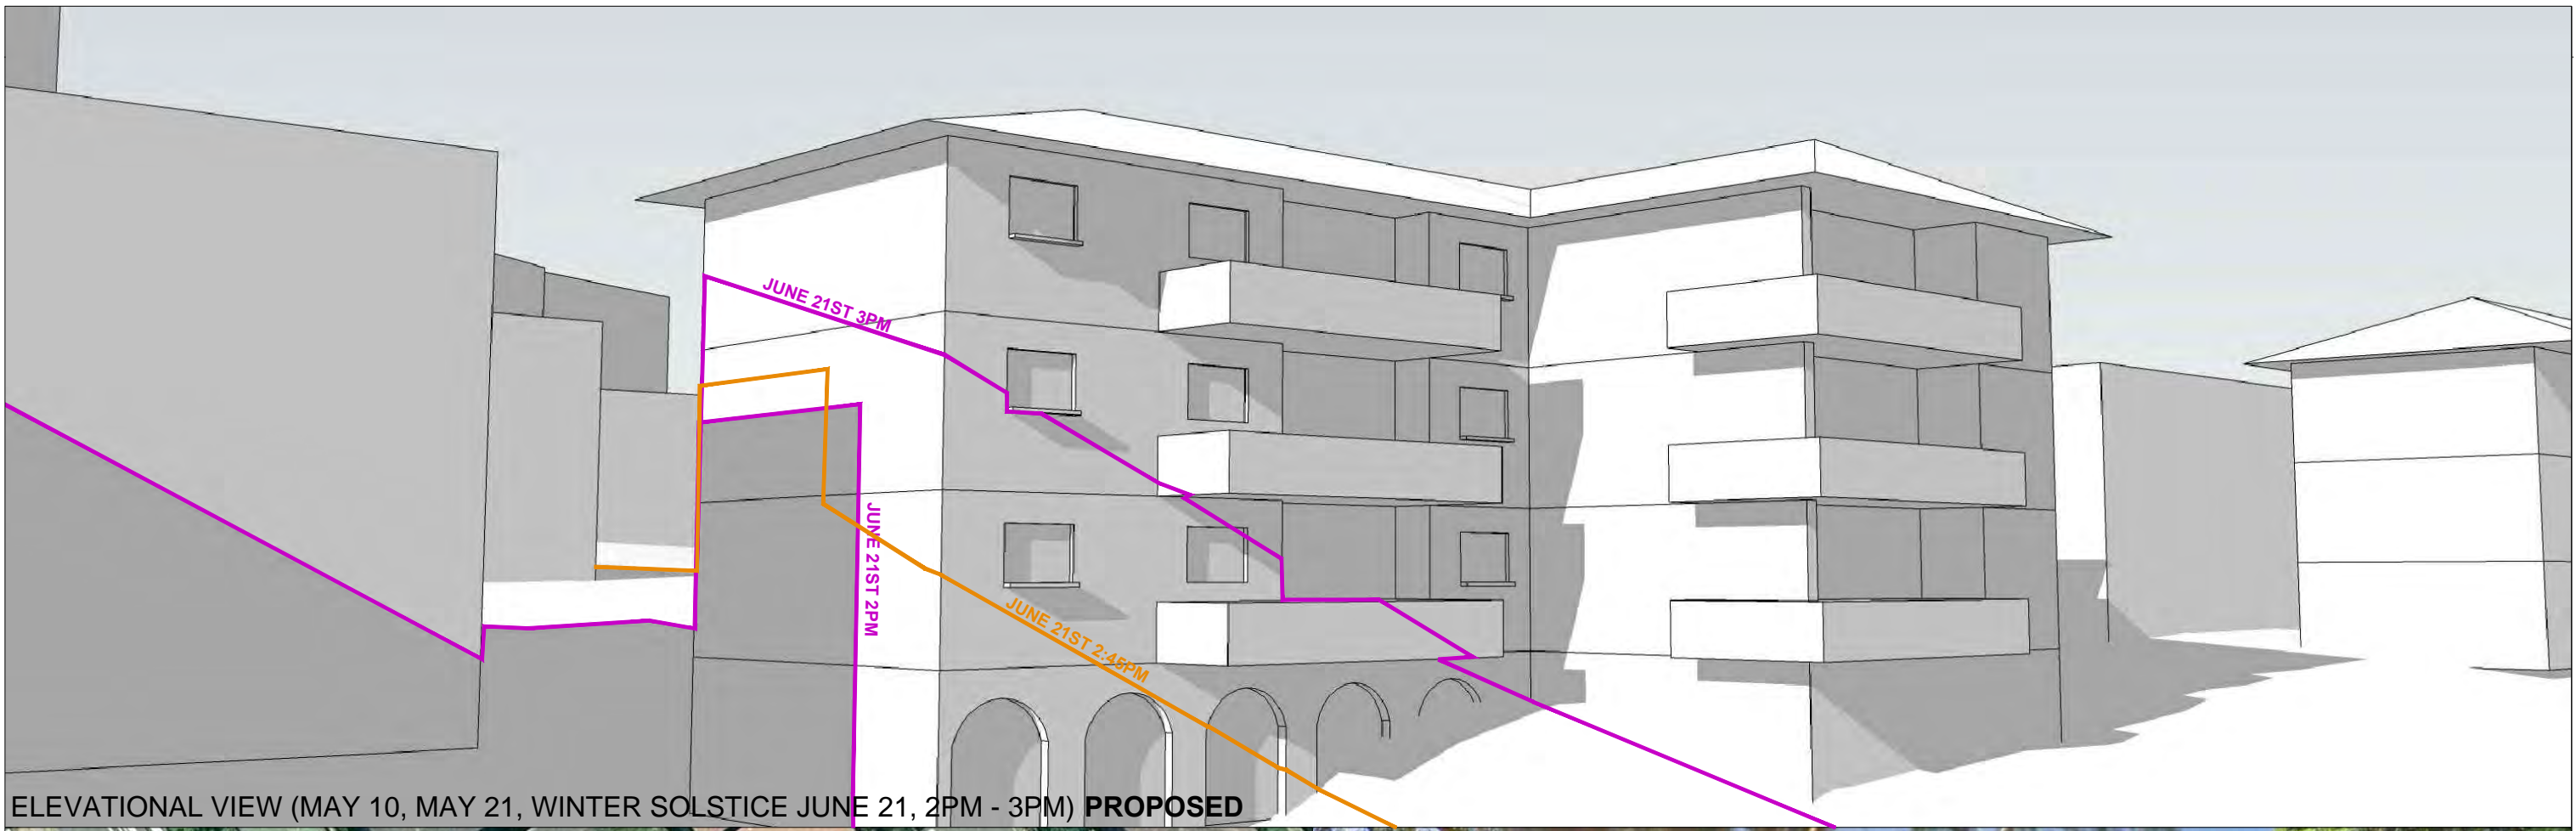

ELEVATIONAL VIEW (MAY 10, MAY 21, WINTER SOLSTICE JUNE 21, 2PM - 3PM) PROPOSED



LOCATION PLAN



VIEW LOOKING FROM BELLEVUE PARADE 2-6 / 4ST (3R)

STANISIC ASSOCIATES ARCHITECTS <small>LEVEL 3, 346 KENT STREET SYDNEY NSW 2000 T. 02 9299 7871 F. 02 9299 7872 E. info@stanisic.com.au www.stanisic.com.au Frank Stanisic: NSW Registration Board No4480</small>	PROJECT	CLIENT	No.	DATE	REVISION / ISSUE DETAILS	DRAWING TITLE	SCALE: NTS	DATE: 14/12/11	DRAWN: AC
	21-35 TREACY STREET HURSTVILLE NSW	HENLIA No.24 PTY LIMITED	A	25.03.13 14.02.13	PRELIMINARY ISSUE S75W APPLICATION SUBMISSION	SHADOW DIAGRAMS PROPOSED	PROJECT NUMBER: 10 011	DRAWING NUMBER: CD78	REVISION: A
						522 RAILWAY PDE	