


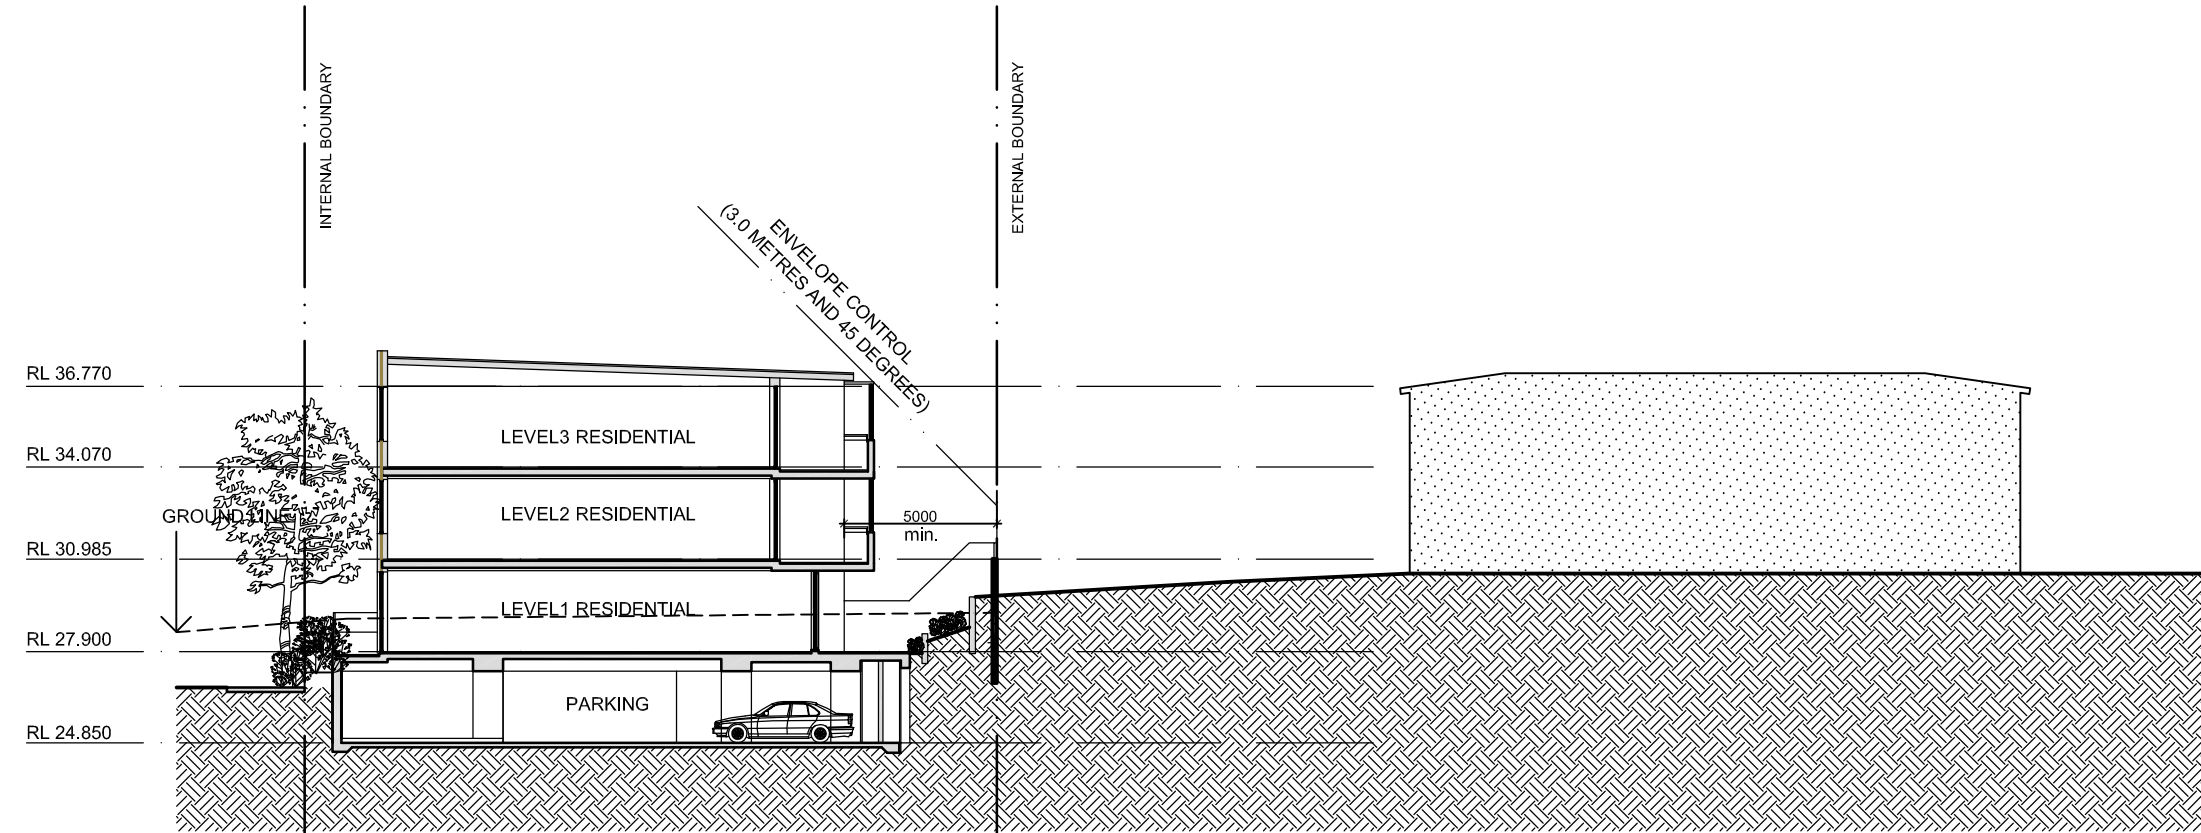
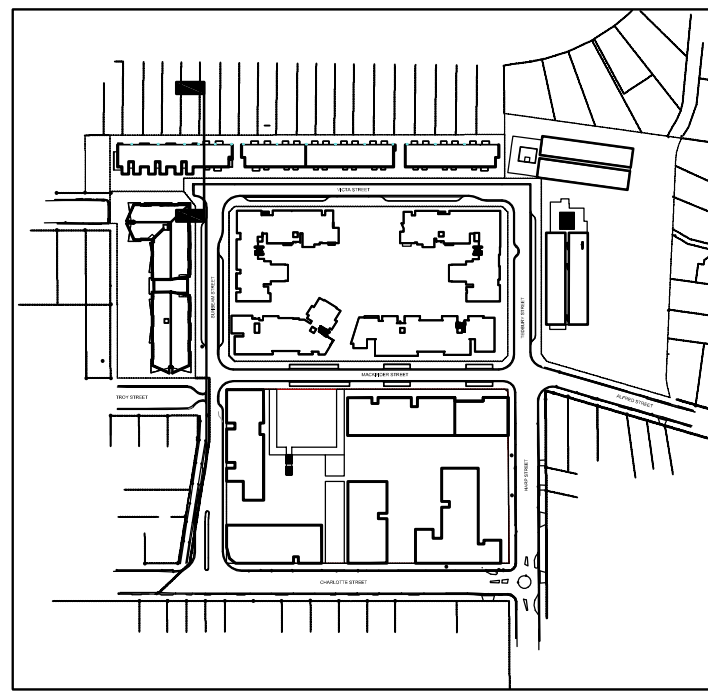
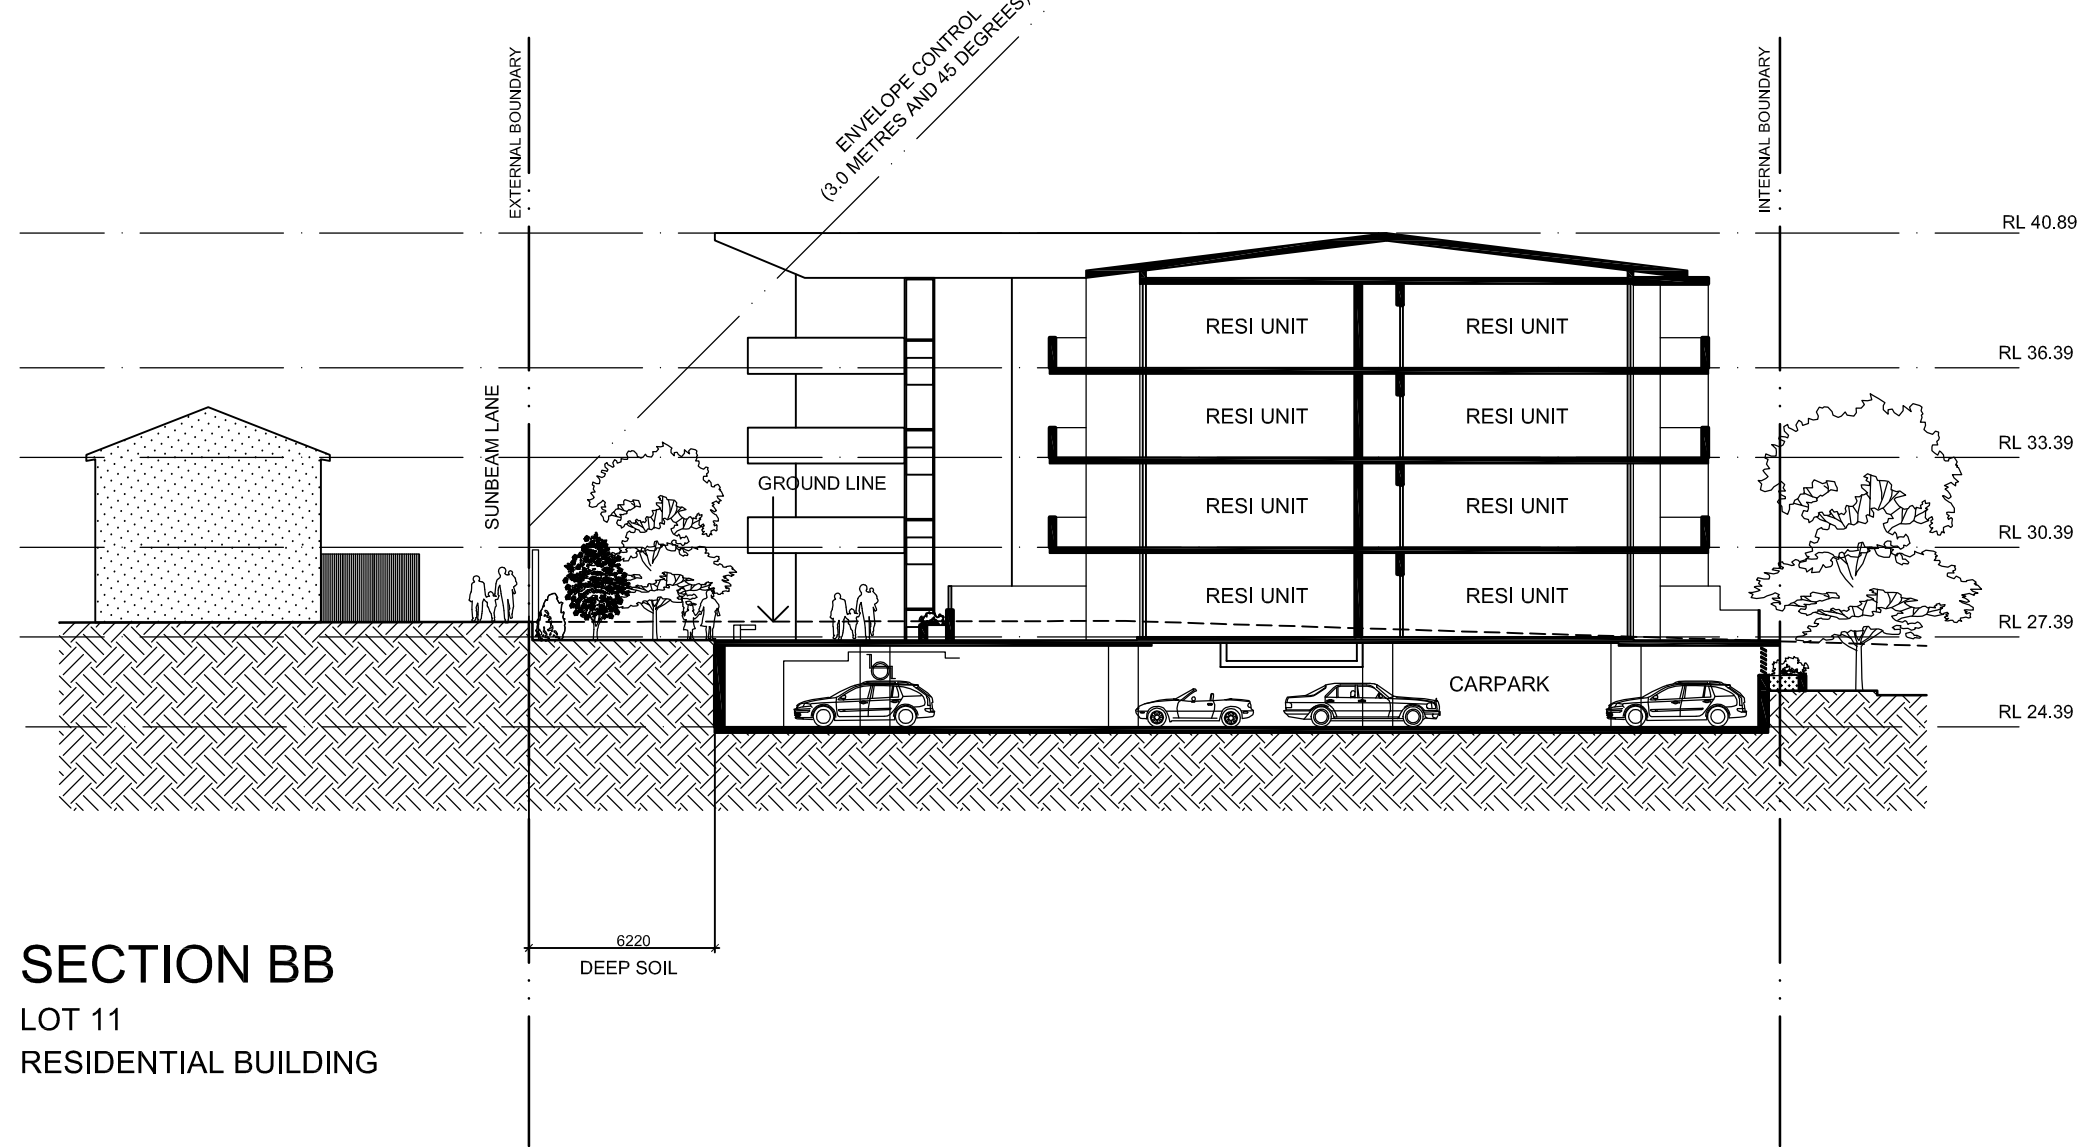


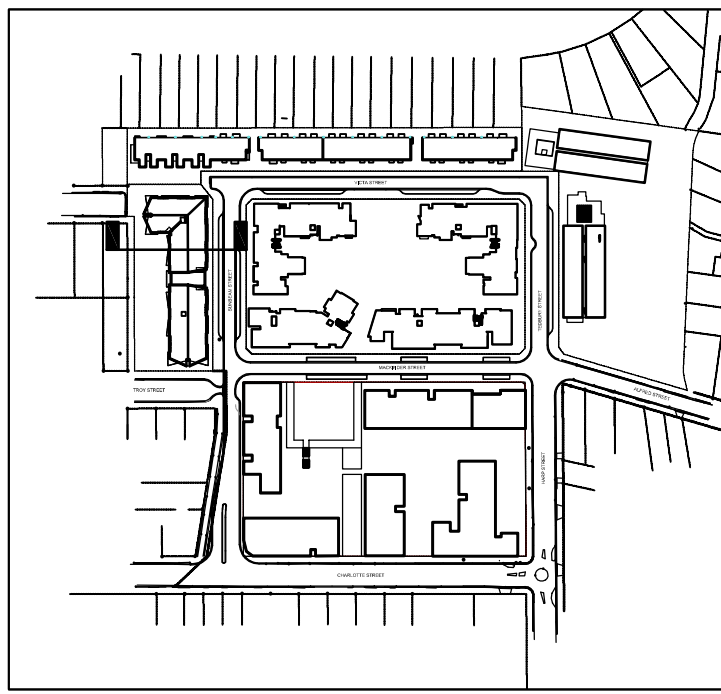



SECTION AA
LOT 21
RESIDENTIAL BUILDING

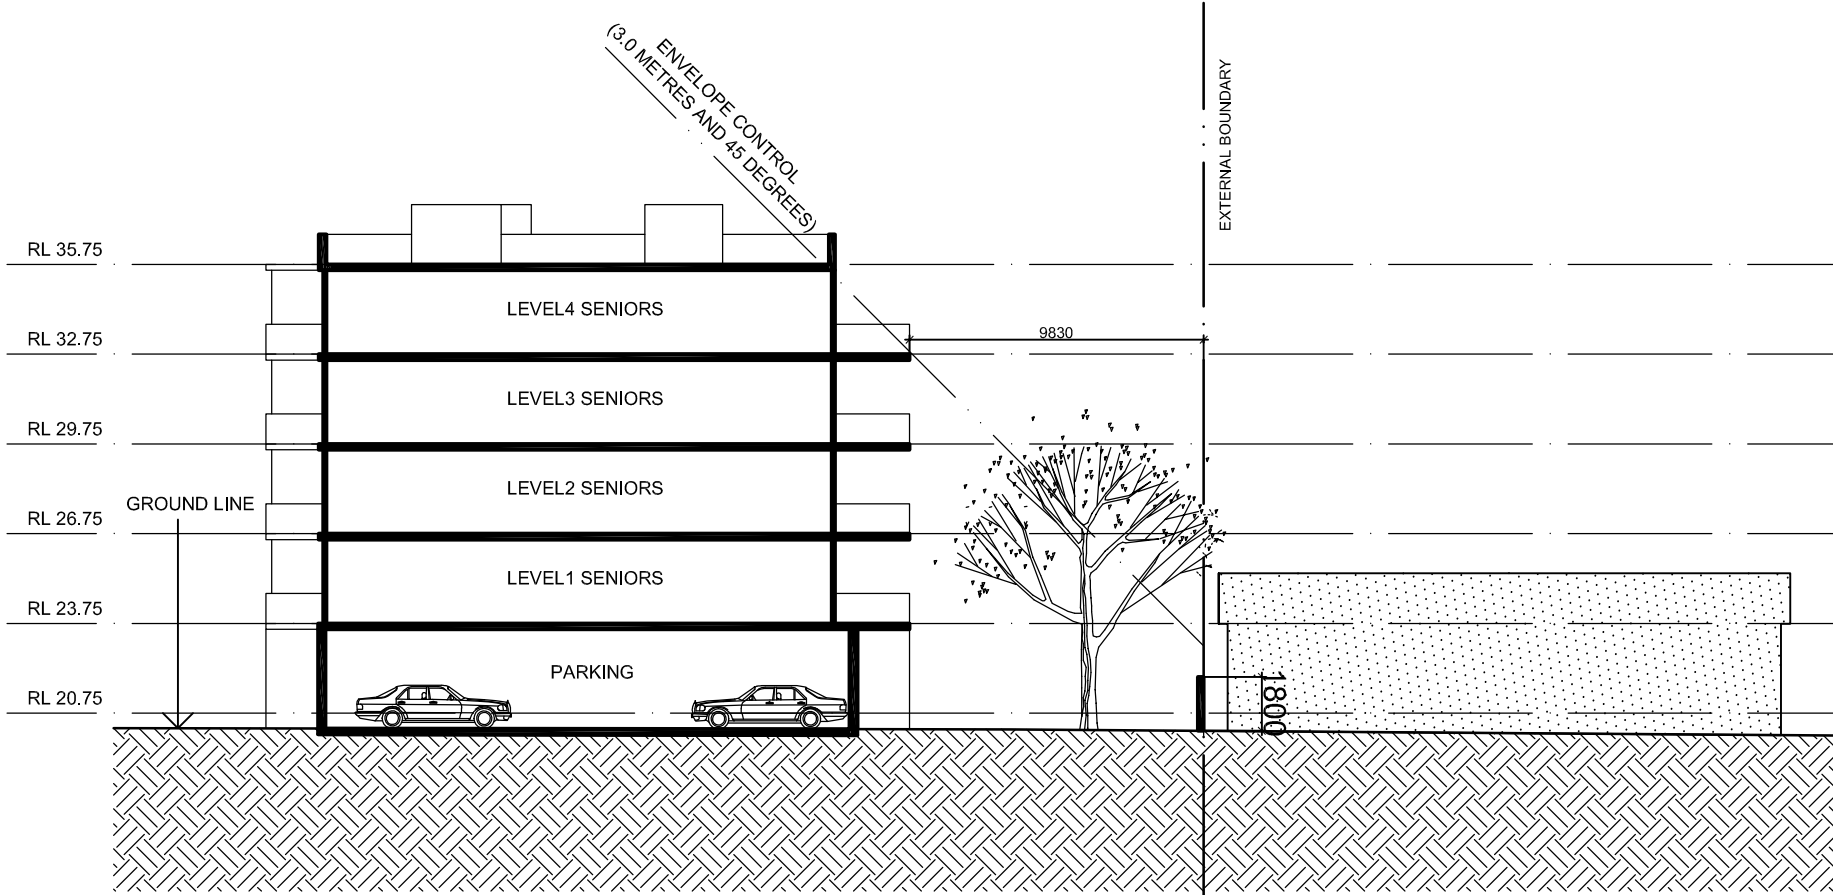

SECTION BB
LOT 11
RESIDENTIAL BUILDING

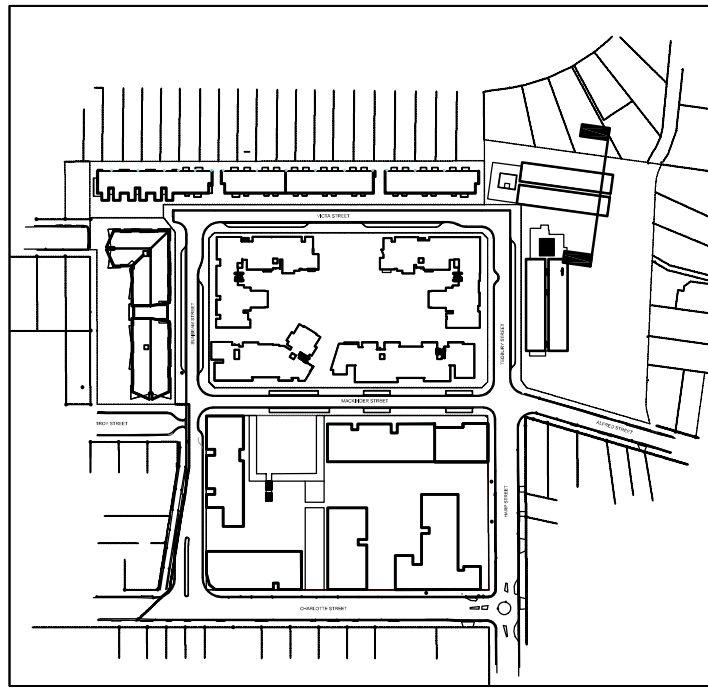

SECTION CC
LOT 31
SENIORS LIVING COMPLEX

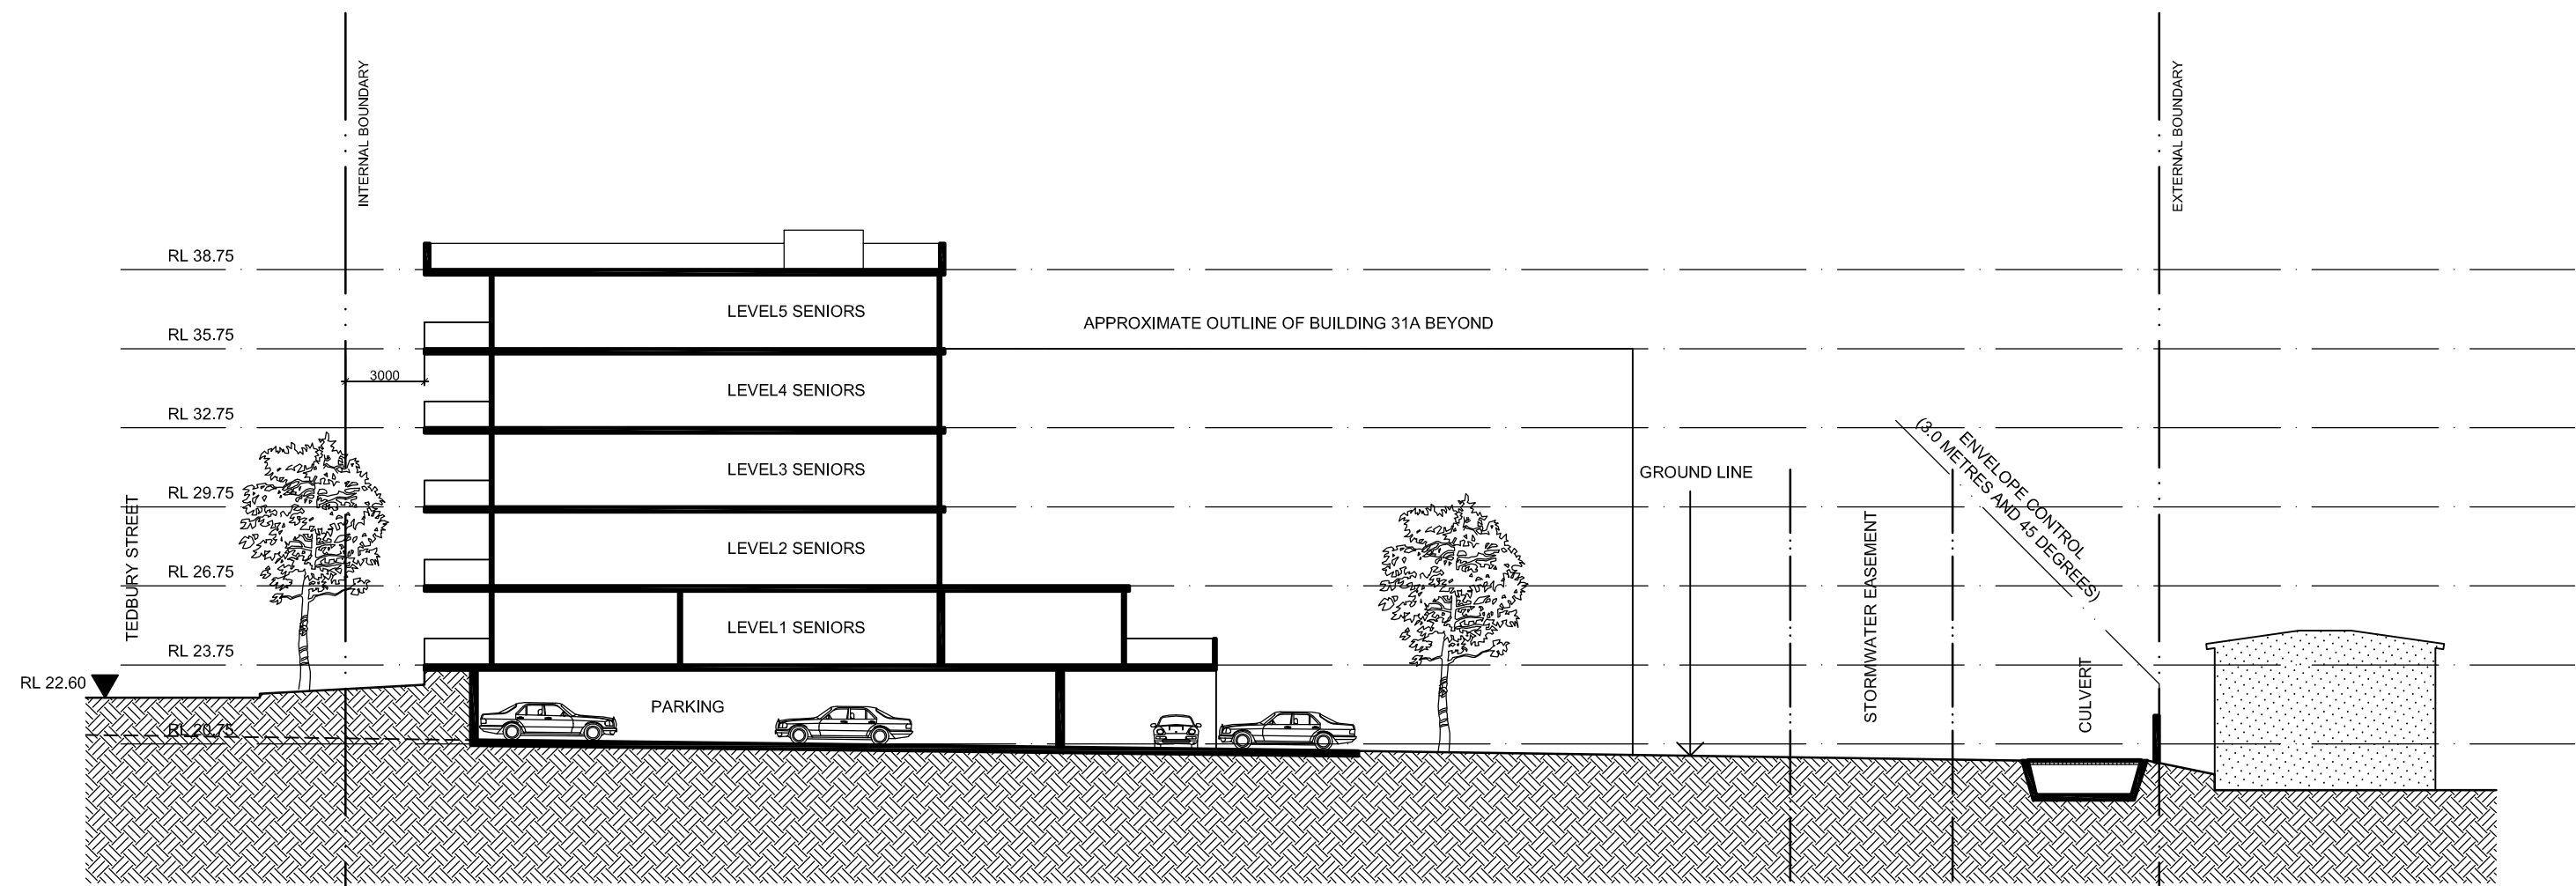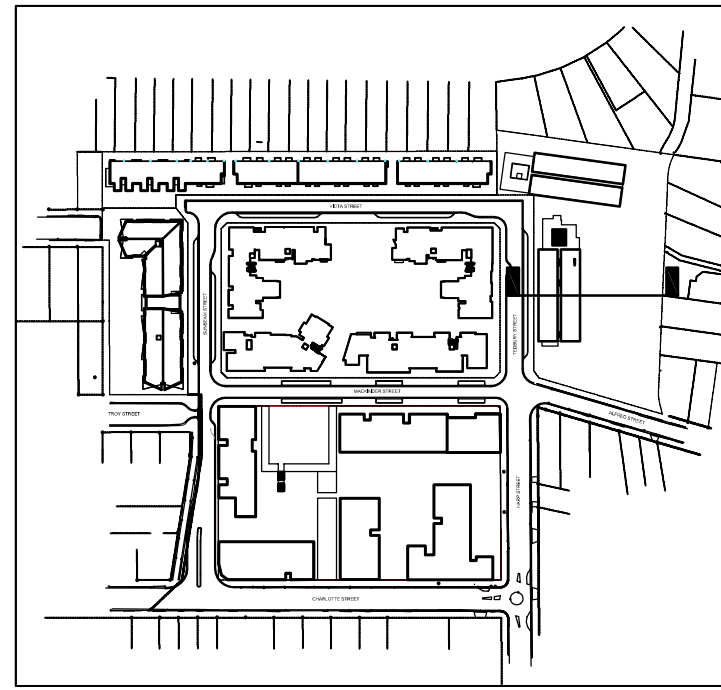


SECTION DD
LOT 31
SENIORS LIVING COMPLEX

ISSUE	DATE	DESCRIPTION
F	01/08/2012	ISSUE FOR S75W MODIFICATION
E	12/03/2012	ISSUE FOR S75W MODIFICATION
D	18/12/2009	REVISED PREFERRED PROJECT APPLICATION
C	20/04/2009	REVISED ISSUE FOR DA (CONCEPT)
B	01/10/2008	PRELIM ISSUE FOR CONCEPT
A	18/09/2008	PRELIM ISSUE FOR CONCEPT

Architects
KANNFINCH
Master Planning Architecture
Interiors Urban Design
www.kannfinch.com



Project:
**CLEMTON PARK
RESIDENTIAL DEVELOPMENT**

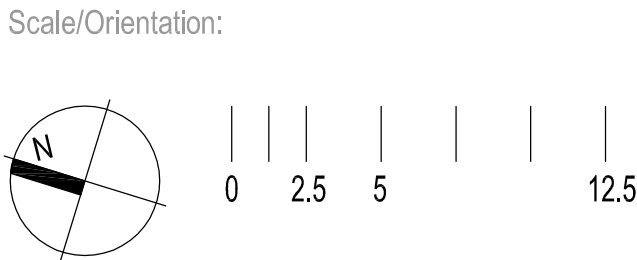

Drawing:
**CONCEPT PLAN ONLY
SECTIONS 1**

Project Number: 5975.02
Drawing Number: S75W 3.01
Issue & Date: G 03.10.13