




9:00 AM

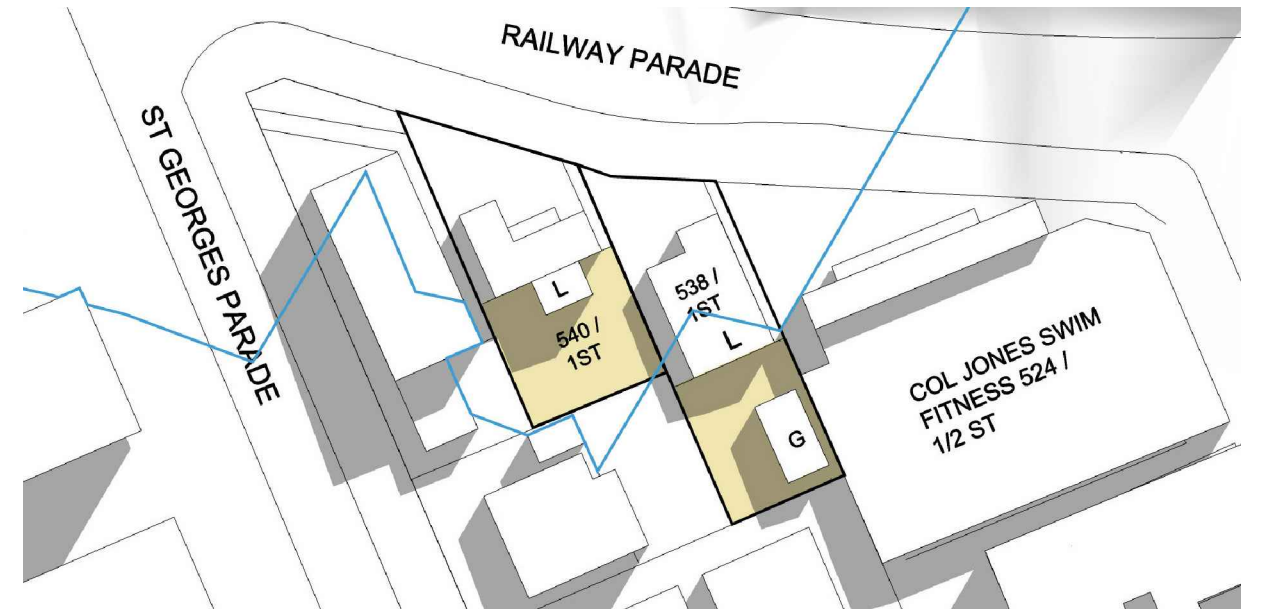

10:00 AM

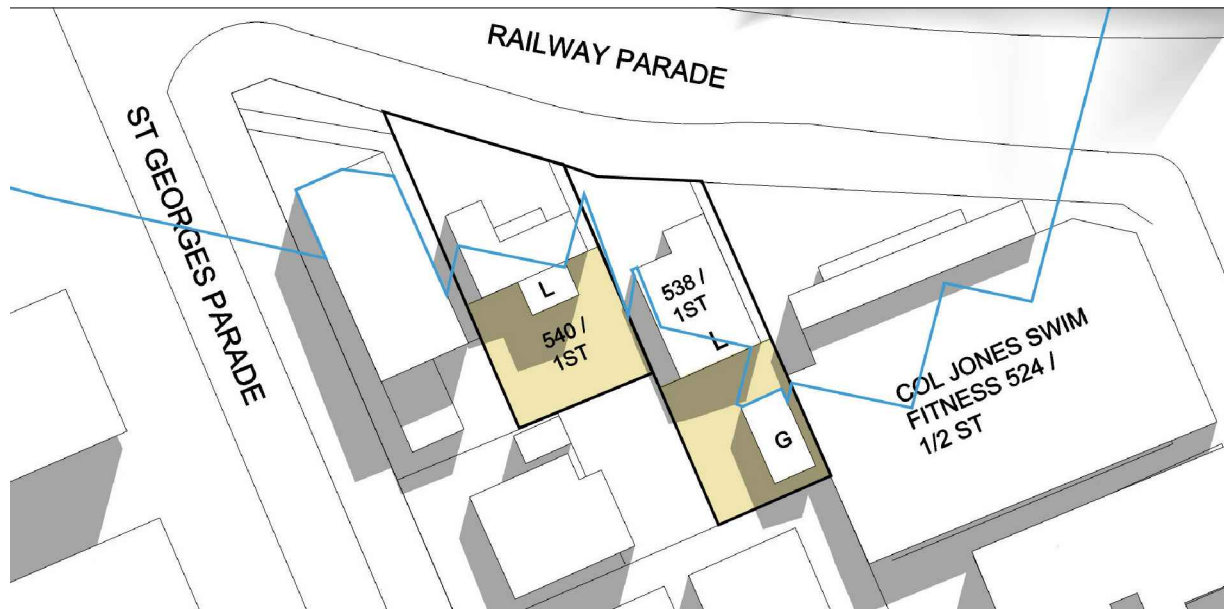



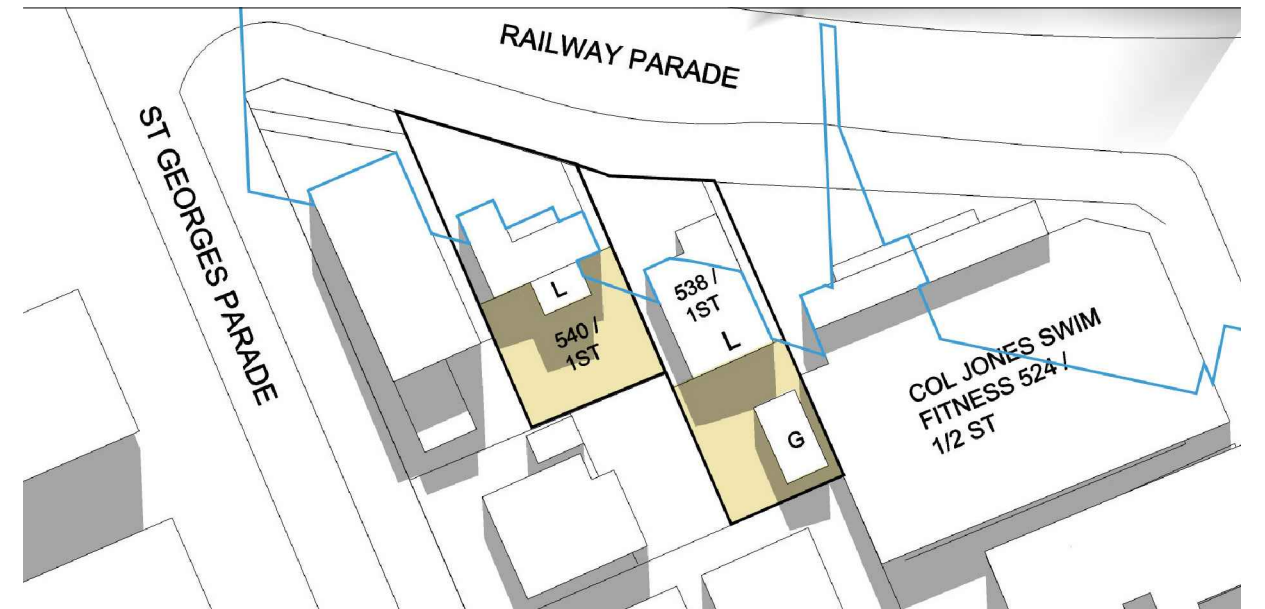11:00 AM



12:00 PM

LEGEND

 EXISTING PRINCIPAL PRIVATE OPEN SPACE

 EXTENT OF SHADOW CAST BY PROPOSED SCHEME (19ST) ON MAY 21

stanisic architects

Level 3, 346 Kent St
Sydney NSW Australia 2000
T 612 9299 7871
F 612 9299 7872

PROJECT
21-35 TREACY STREET
HURSTVILLE NSW

CLIENT
HENLIA No.24 PTY LIMITED

No.	DATE	REVISION / ISSUE DETAILS
-	04.10.13	-

DRAWING TITLE
SHADOW DIAGRAMS
538 - 540 RAILWAY PARADE
MAY 21 - PLAN
PROPOSED S75W MOD

SCALE: NTS	DATE: 04/10/13	DRAWN: JC
PROJECT NUMBER: 10 011	DRAWING NUMBER: SD 21	REVISION: -

