



1:00 PM

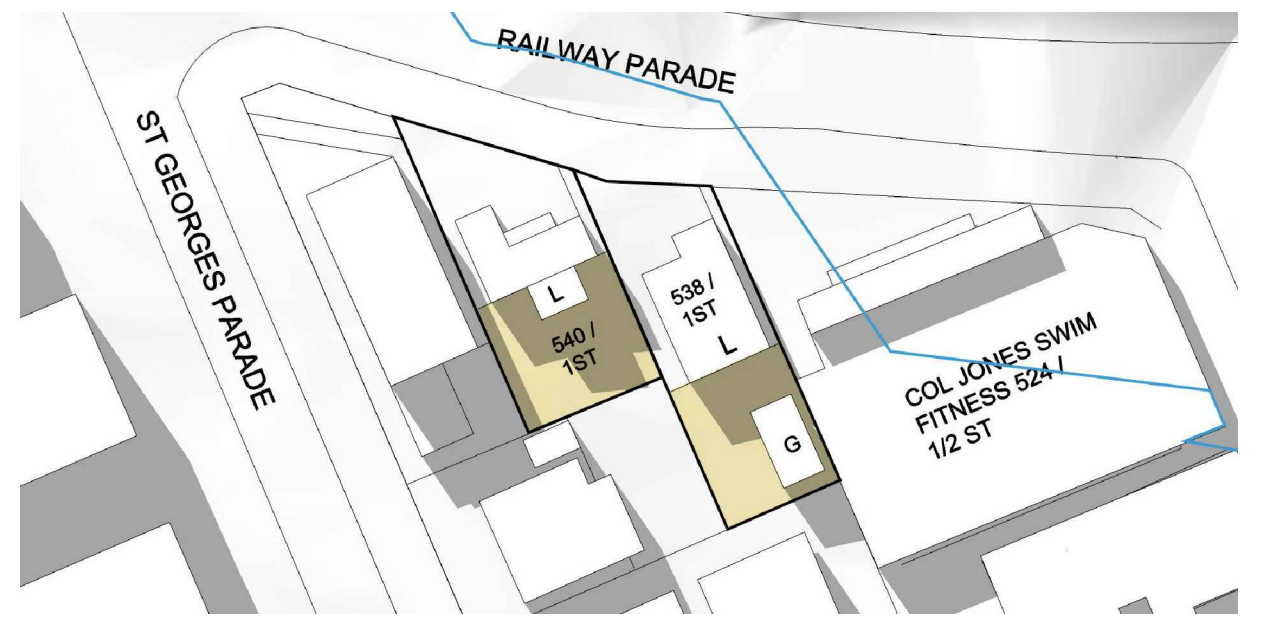

2:00 PM

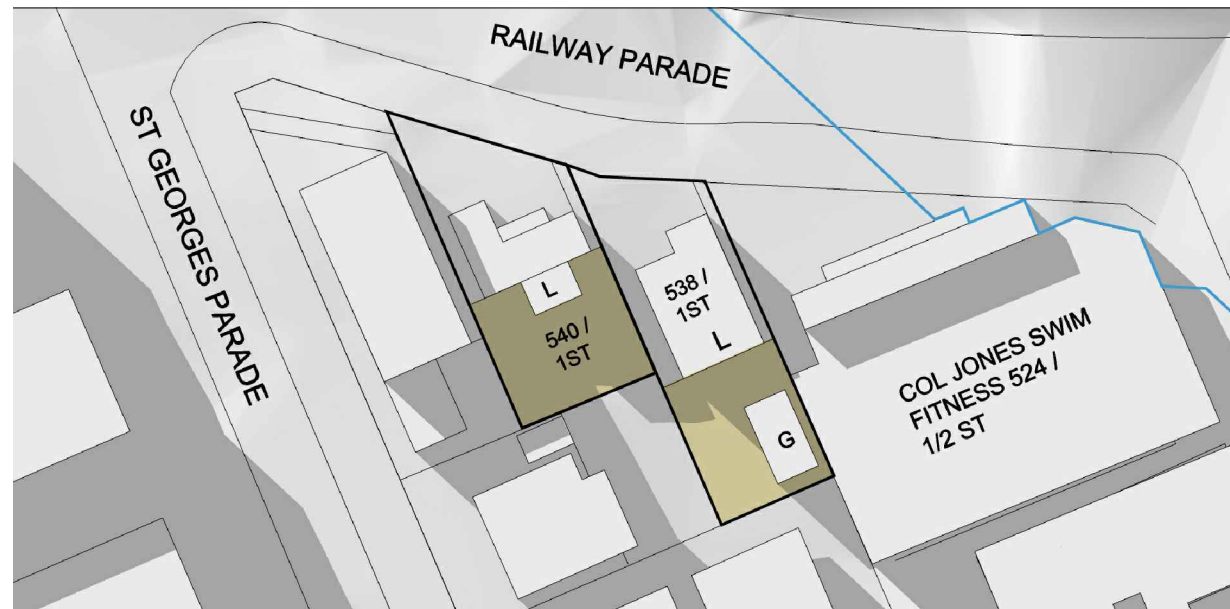

3:00 PM

LEGEND

- EXISTING PRINCIPAL PRIVATE OPEN SPACE
- EXTENT OF SHADOW CAST BY PROPOSED SCHEME (19ST) ON MAY 21

stanisic architects <small>Level 3, 346 Kent St Sydney NSW Australia 2000 T 612 9299 7871 F 612 9299 7872</small>	PROJECT	CLIENT	No.	DATE	REVISION / ISSUE DETAILS	DRAWING TITLE	SCALE: NTS	DATE: 04/10/13	DRAWN: JC
	21-35 TREACY STREET HURSTVILLE NSW	HENLIA No.24 PTY LIMITED	-	04.10.13	-	SHADOW DIAGRAMS 538 - 540 RAILWAY PARADE	PROJECT NUMBER: 10 011	DRAWING NUMBER: SD 22	REVISION: -
							MAY 21 - PLAN PROPOSED S75W MOD		