

architectus Sydney 2012

Architectus Sydney Pty Ltd is the owner of the copyright subsisting in these drawings, plans, designs and specifications. They must not be used, reproduced or copied, in whole or in part, nor may the information, ideas and concepts therein contained (which are confidential to Architectus Sydney Pty Ltd) be disclosed to any person without the prior written consent of that company.

0 10 20 30 40 50 mm
Do not scale drawings. Verify all dimensions on site.

issue	amendment	date
A	Authority Approval - DA Issue	27/03/13
B	Authority Approval - Minor Amendments to DA	22/07/13
C	Authority Approval - Minor Amendments	19/08/13



issue	amendment	date



Section 75W modification application number: 08_0015 Mod 1 approved on 17 October 2013 by the Executive Director, Development Assessment Systems & Approvals, as delegate for the Minister for Planning & Infrastructure, in accordance with the *Environmental Planning & Assessment Act 1979*.

Signed:



architectus™

Sydney
Melbourne
Auckland
Brisbane
Shanghai

Architectus Sydney
Level 3 341 George Street
Sydney NSW 2000
T (61 2) 8252 8400
F (61 2) 8252 8600
sydney@architectus.com.au

ABN 11 098 489 448

checked	PD	scale	1 : 500@A1
drawn	TF	project no	120325

Authority Approval

project North Eveleigh Affordable Housing

drawing


2008 Concept Plan Approved use & Envelopes

DA00-002 C

19/08/2013 5:24:15 PM



APPROVED CONCEPT
DESIGN ENVELOPE
SHOWN DOTTED IN RED

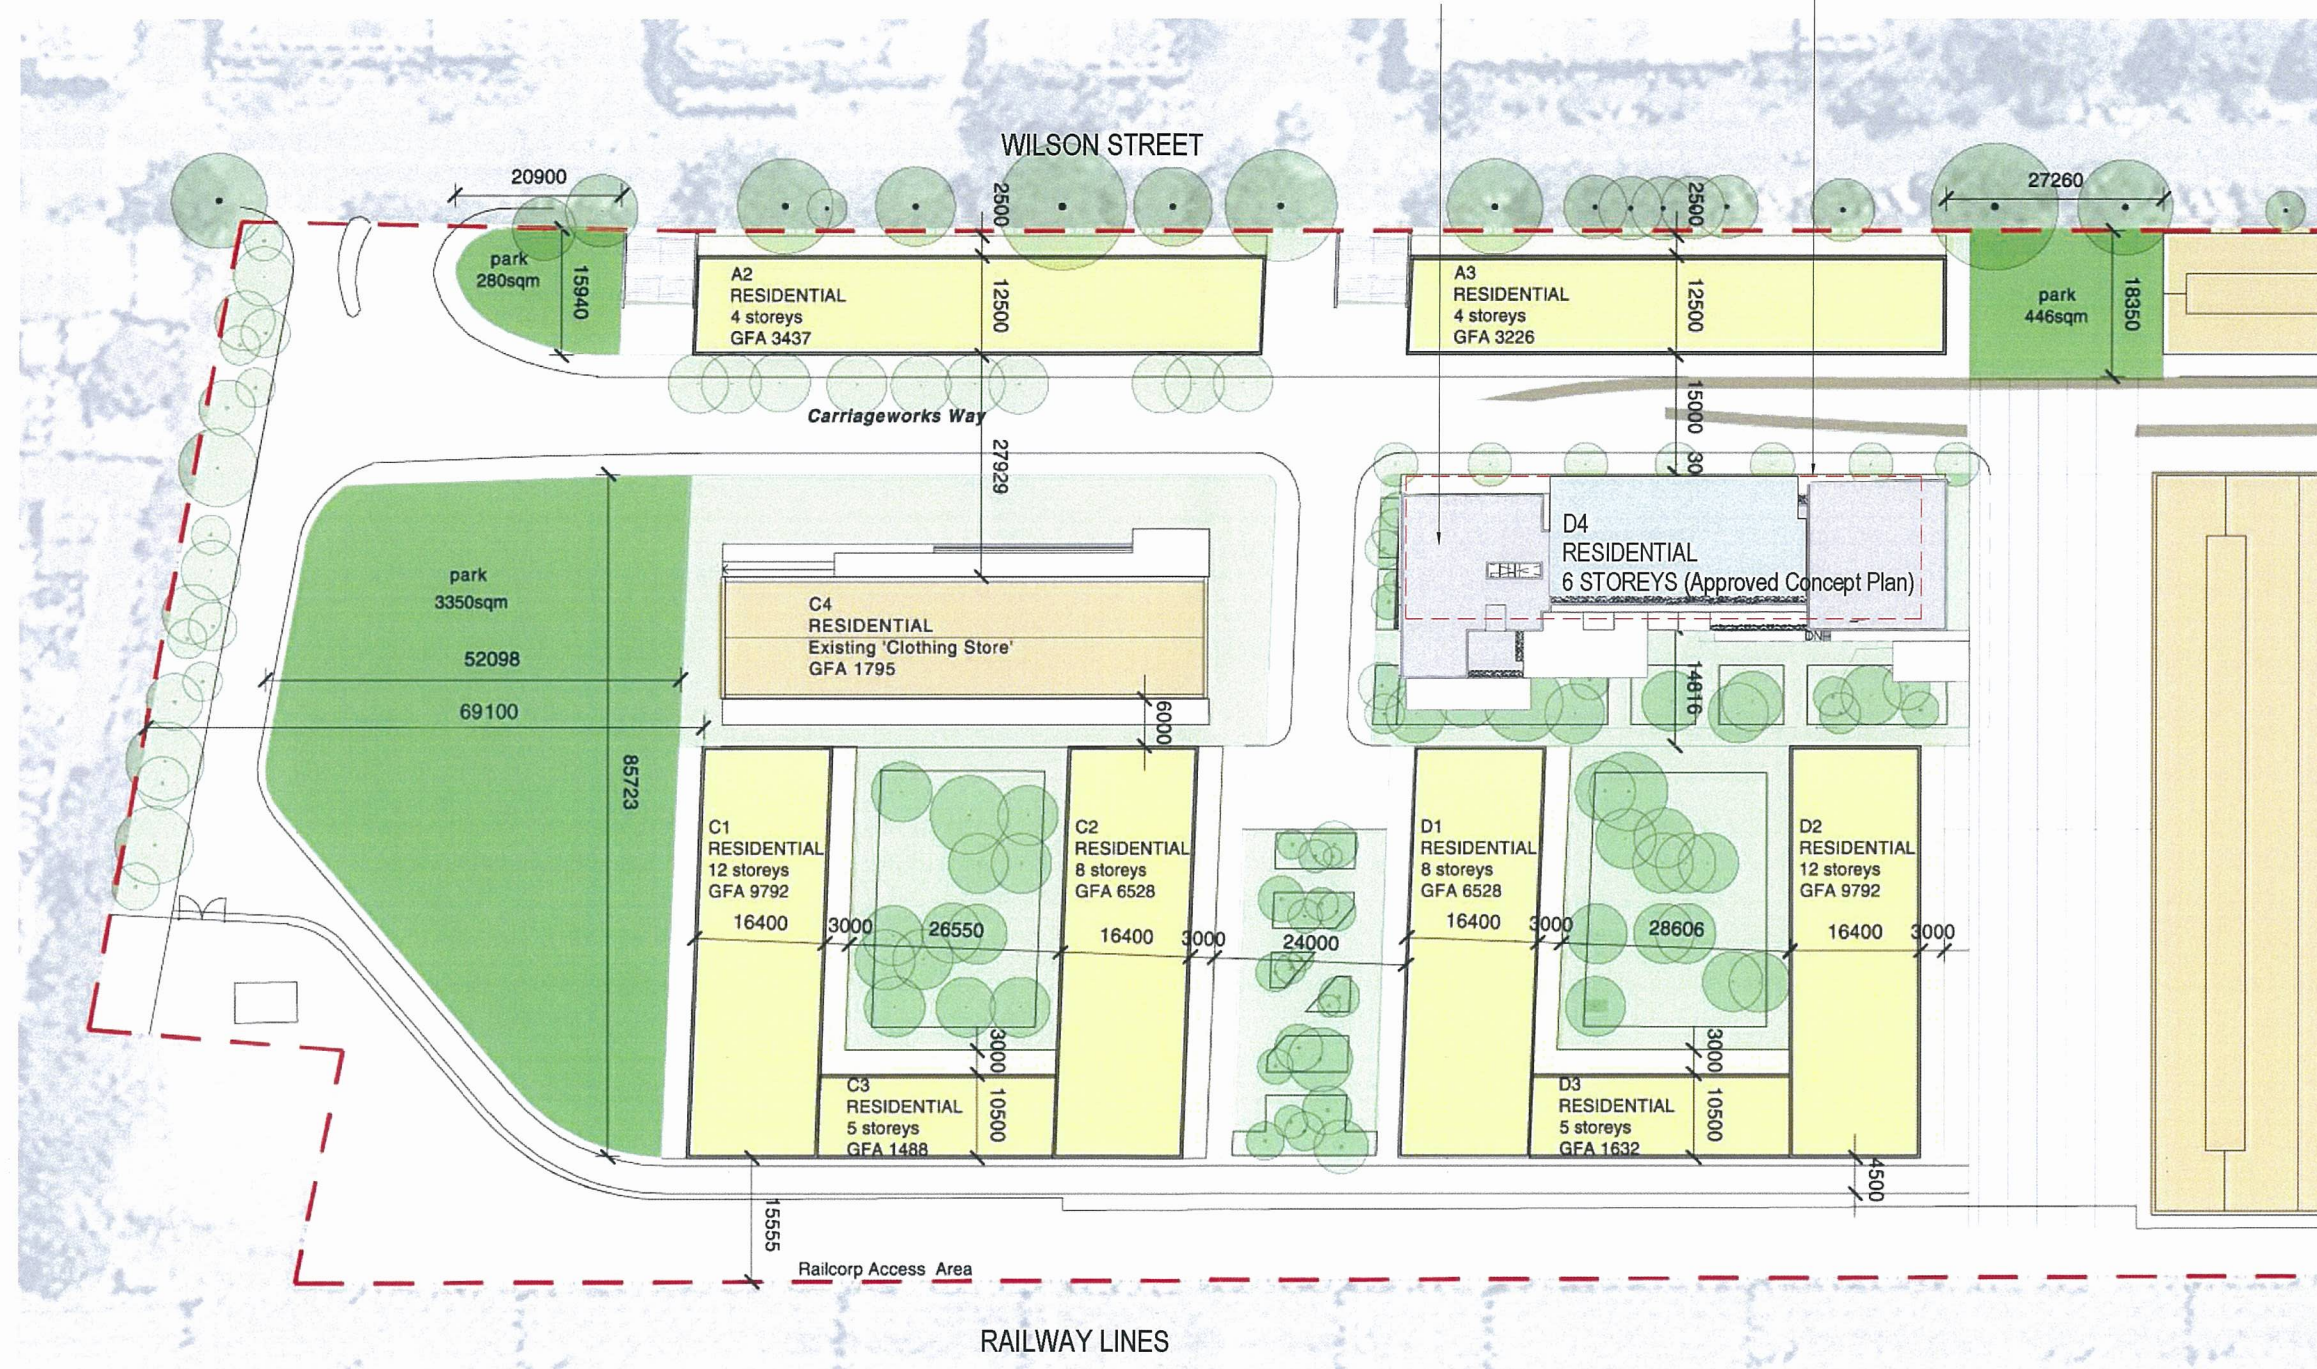

Architectus Sydney Pty Ltd is the owner of the copyright subsisting in these drawings, plans, designs and specifications. They must not be used, reproduced or copied, in whole or in part, nor may the information, ideas and concepts therein contained (which are confidential to Architectus Sydney Pty Ltd) be disclosed to any person without the prior written consent of that company.

[illegible][illegible]

State Significant Development application number: 5708 approved on 17 October 2013 by the Executive Director, Development Assessment Systems & Approvals, as delegate for the Minister for Planning & Infrastructure, in accordance with the *Environmental Planning & Assessment Act 1979*.

Signed:



architectus™

Architectus Sydney
Level 3 341 George Street
Sydney NSW 2000
T (61 2) 8252 8400
F (61 2) 8252 8600
sydney@architectus.com.au

ABN 11 098 489 448

checked	PD	scale	1 : 500@A1
drawn	TF	project no	120325

project

North Eveleigh Affordable Housing

drawing _____

2008 Concept Plan Approved use &
drawing no. _____ Envelopes-

DA00-002 C

19/08/2013 5:24:15 PM

