



°architectus Sydney 2012

Architectus Sydney Pty Ltd is the owner of the copyright subsisting in these drawings, plans, designs and specifications. They must not be used, reproduced or copied, in whole or in part, nor may the information, ideas and concepts therein contained (which are confidential to Architectus Sydney Pty Ltd) be disclosed to any person without the prior written consent of that company.



Do not scale drawings. Verify all dimensions on site.

[illegible][illegible]

architectus™

Architectus Sydney
Level 3 341 George Street
Sydney NSW 2000
T (61 2) 8252 8400
F (61 2) 8252 8600
sydney@architectus.com.au

ABN 11 098 489 448

Sydney
Melbourne
Auckland
Brisbane
Shanghai

checked	PD	scale	@A
drawn	LA	project no	12032

Authority Approval

project

North Eveleigh Affordable Housing

drawing

North-East corner view
Photomontage 1

drawing no.	issue
DA09-001	D

19/08/2013 5:29:31 PM

[illegible][illegible]

LEGEND :

SHADOW OUTLINE OF APPROVED
CONCEPT ENVELOPE

architectus™

Architectus Sydney
Level 3 341 George Street
Sydney NSW 2000
T (61 2) 8252 8400
F (61 2) 8252 8600
sydney@architectus.com.au

ABN 11 098 489 448

checked	PD	scale	1 : 750@A1
drawn	SF	project no	120325

Authority Approval

project

North Eveleigh Affordable Housing

drawing

Shadow Diagrams 1

drawing no.	issue
DA09-005	D

19/08/2013 5:30:15 PM

[illegible]

19/08/2013 5:30:53 PM




A2000

2


A200

A3

19/08/2013 5:31:55 PM

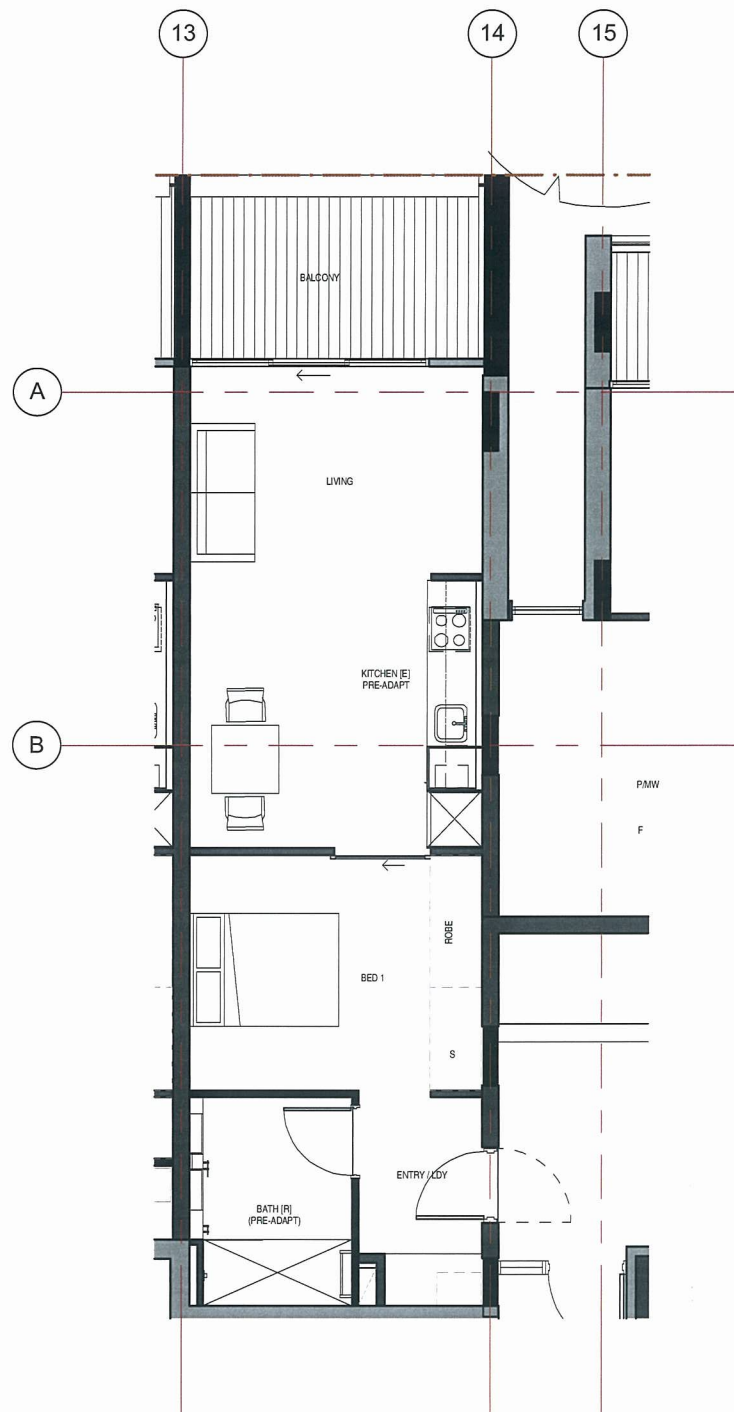

1 PRE-ADPT Type K_1 BED
SCALE: 1:50

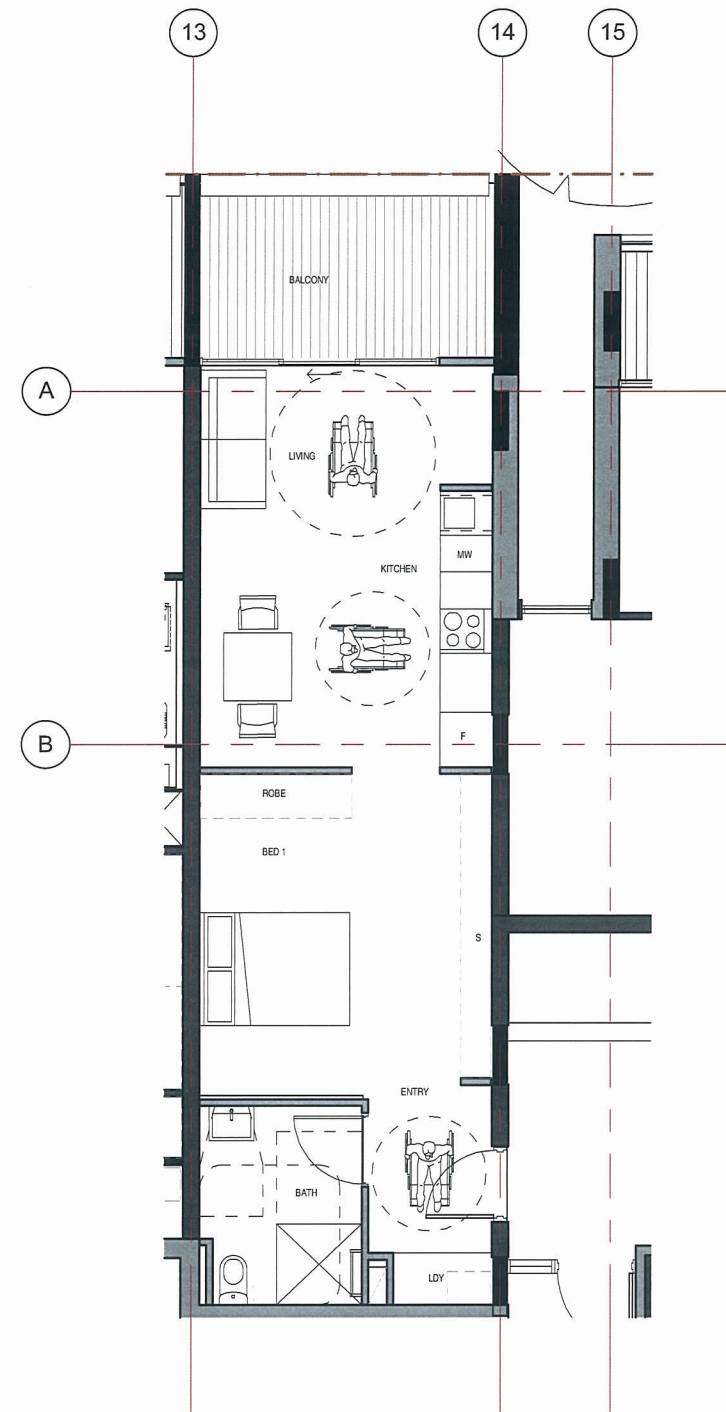

2 POST-ADPT Type K_1 BED
SCALE: 1:50

architectus Sydney 2012

Architectus Sydney Pty Ltd is the owner of the copyright subsisting in these drawings, plans, designs and specifications. They must not be used, reproduced or copied, in whole or in part, nor may the information, ideas and concepts therein contained (which are confidential to Architectus Sydney Pty Ltd) be disclosed to any person without the prior written consent of that company.

0 0 0 0 0 0 0 0 0 0
mm
Do not scale drawings. Verify all dimensions on site.



issue	amendment	date
A	Authority Approval - DA Issue	27/03/13
B	Authority Approval - Minor Amendments to DA	22/07/13
C	Authority Approval - Minor Amendments	19/08/13

issue	amendment	date



State Significant Development application number: 5708 approved on 17 October 2013 by the Executive Director, Development Assessment Systems & Approvals, as delegate for the Minister for Planning & Infrastructure, in accordance with the *Environmental Planning & Assessment Act 1979*

Signed:



architectus™

Architectus Sydney
Level 3 341 George Street
Sydney NSW 2000
T (61 2) 9252 8400
F (61 2) 9252 8600
sydney@architectus.com.au

ABN 11 098 489 448

Sydney
Melbourne
Auckland
Brisbane
Shanghai

checked	PD	scale	1:50@A1
drawn	SF/AL	project no	120325

Authority Approval


project North Eveleigh Affordable Housing

drawing


Adaptable Units (Type K)

drawing no.	DA09-015	issue	C
-------------	----------	-------	---

19/08/2013 5:31:59 PM

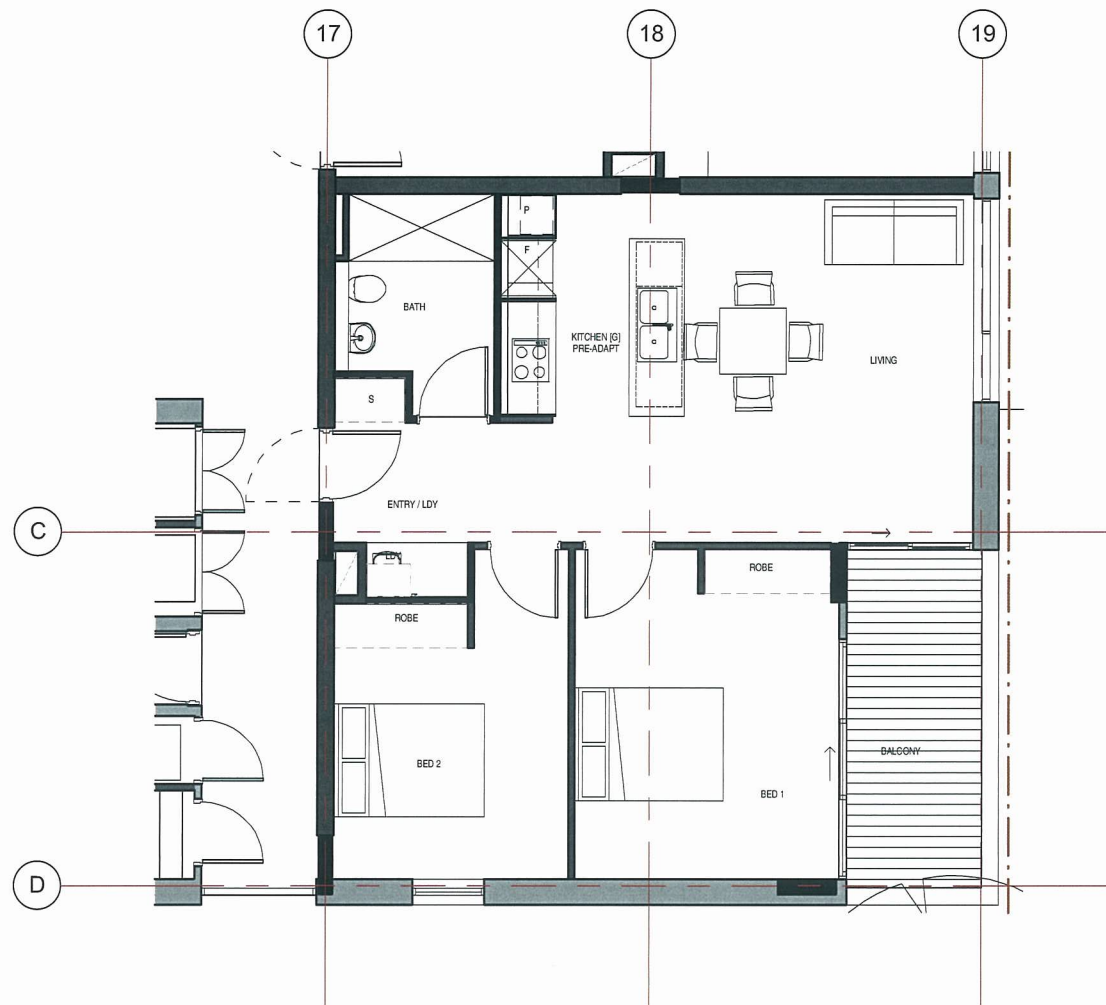

1 PRE-ADPT Type F_2 BED
SCALE: 1:50

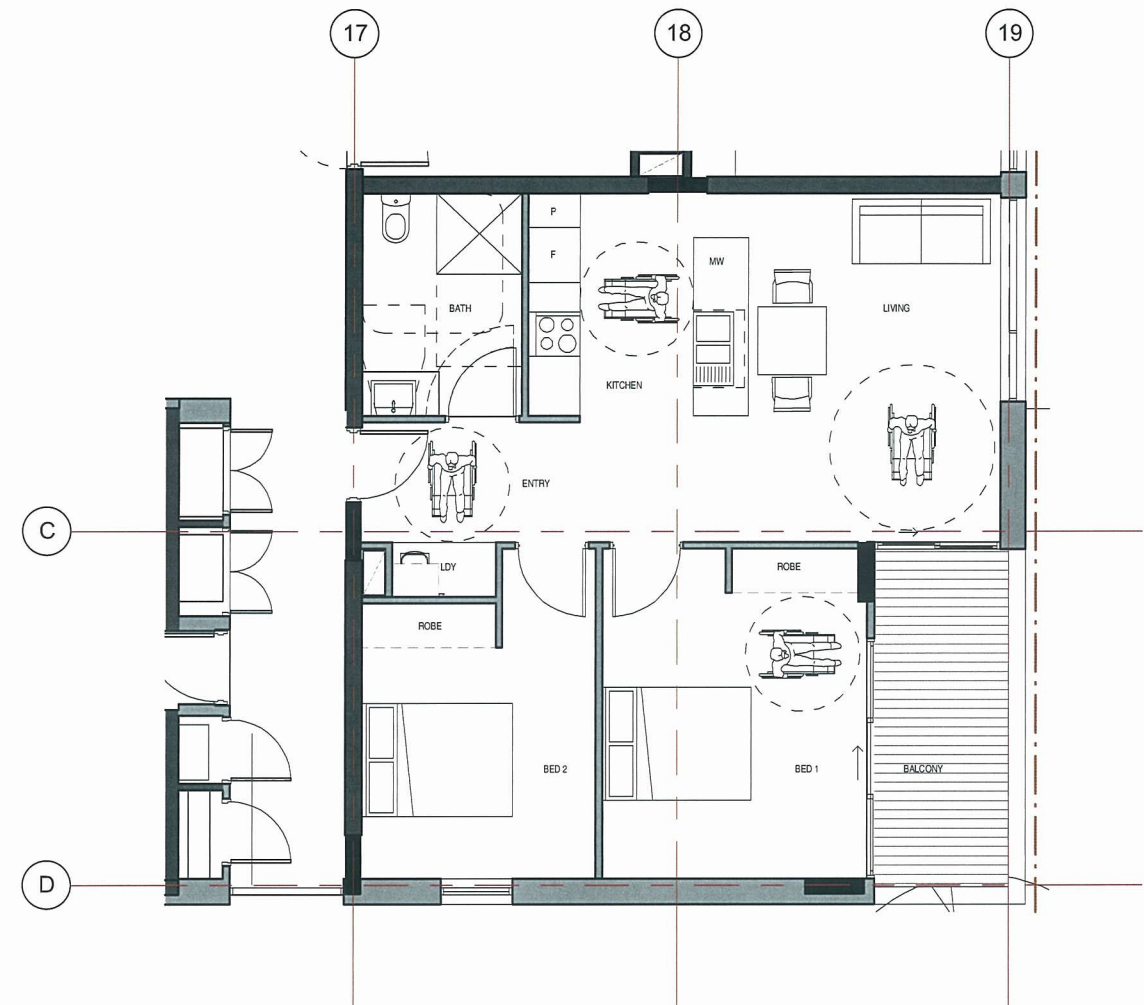

2 POST-ADPT Type F_2 BED
SCALE: 1:50

©architectus Sydney 2012

Architectus Sydney Pty Ltd is the owner of the copyright subsisting in these drawings, plans, designs and specifications. They must not be used, reproduced or copied, in whole or in part, nor may the information, ideas and concepts therein contained (which are confidential to Architectus Sydney Pty Ltd) be disclosed to any person without the prior written consent of that company.

0 1 2 3 4 5 6 7 8 9 10 mm
Do not scale drawings. Verify all dimensions on site



issue	amendment	date
A	Authority Approval - DA Issue	27/03/13
B	Authority Approval - Minor Amendments to DA	22/07/13
C	Authority Approval - Minor Amendments	19/08/13

issue	amendment	date



State Significant Development application number: 5708 approved on 17 October 2013 by the Executive Director, Development Assessment Systems & Approvals, as delegate for the Minister for Planning & Infrastructure, in accordance with the *Environmental Planning & Assessment Act 1979*.

Signed:



architectusTM

Architectus Sydney
Level 3 341 George Street
Sydney NSW 2000
T (61 2) 8252 8600
F (61 2) 8252 8600
sydney@architectus.com.au

ABN 11 098 489 448

checked	PD	scale	1:50@A1
drawn	SF/AL	project no	120325

Authority Approval

project North Eveleigh Affordable Housing


drawing

Adaptable Units (Type F)


drawing no. issue

DA09-016 C

19/08/2013 5:32:00 PM

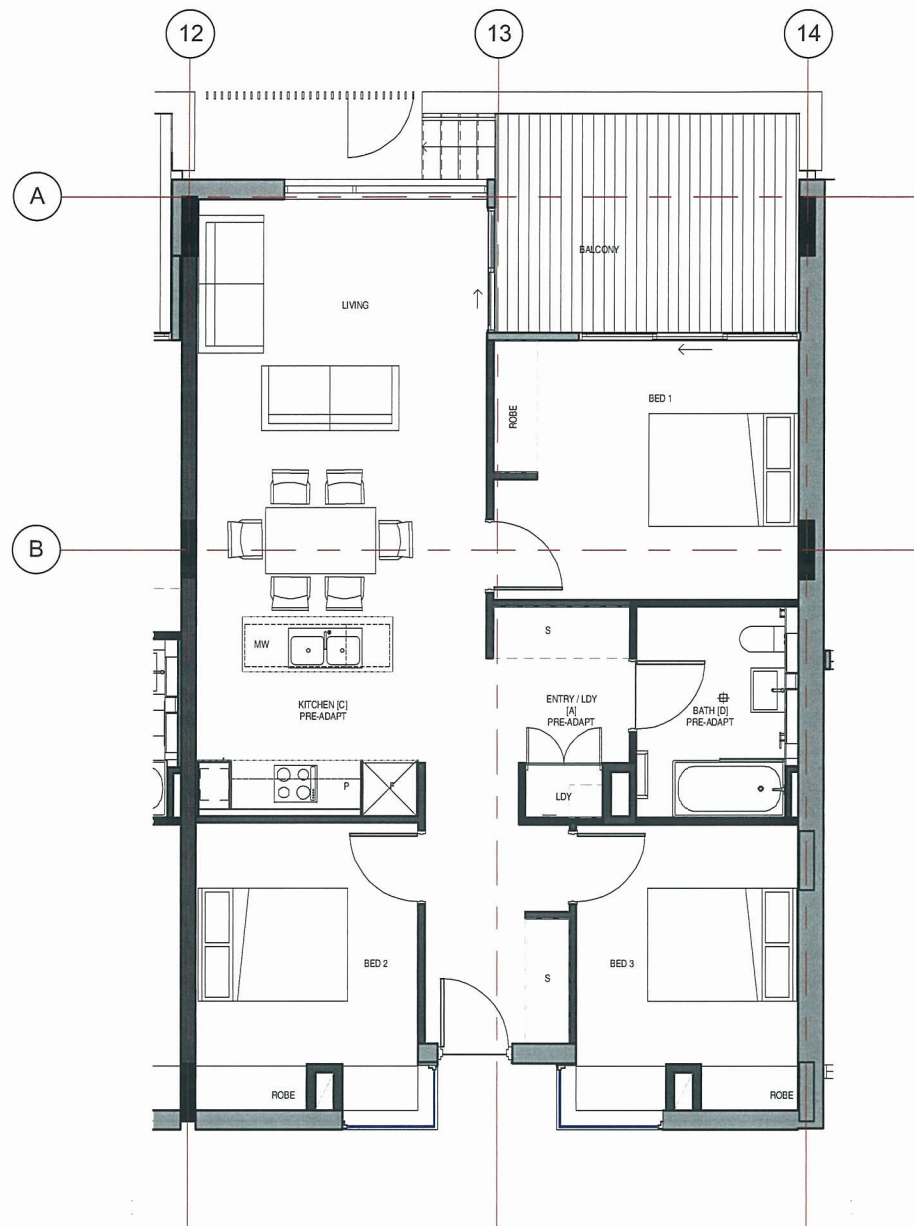

1 PRE-ADPT Type S_3 BED
SCALE: 1:50

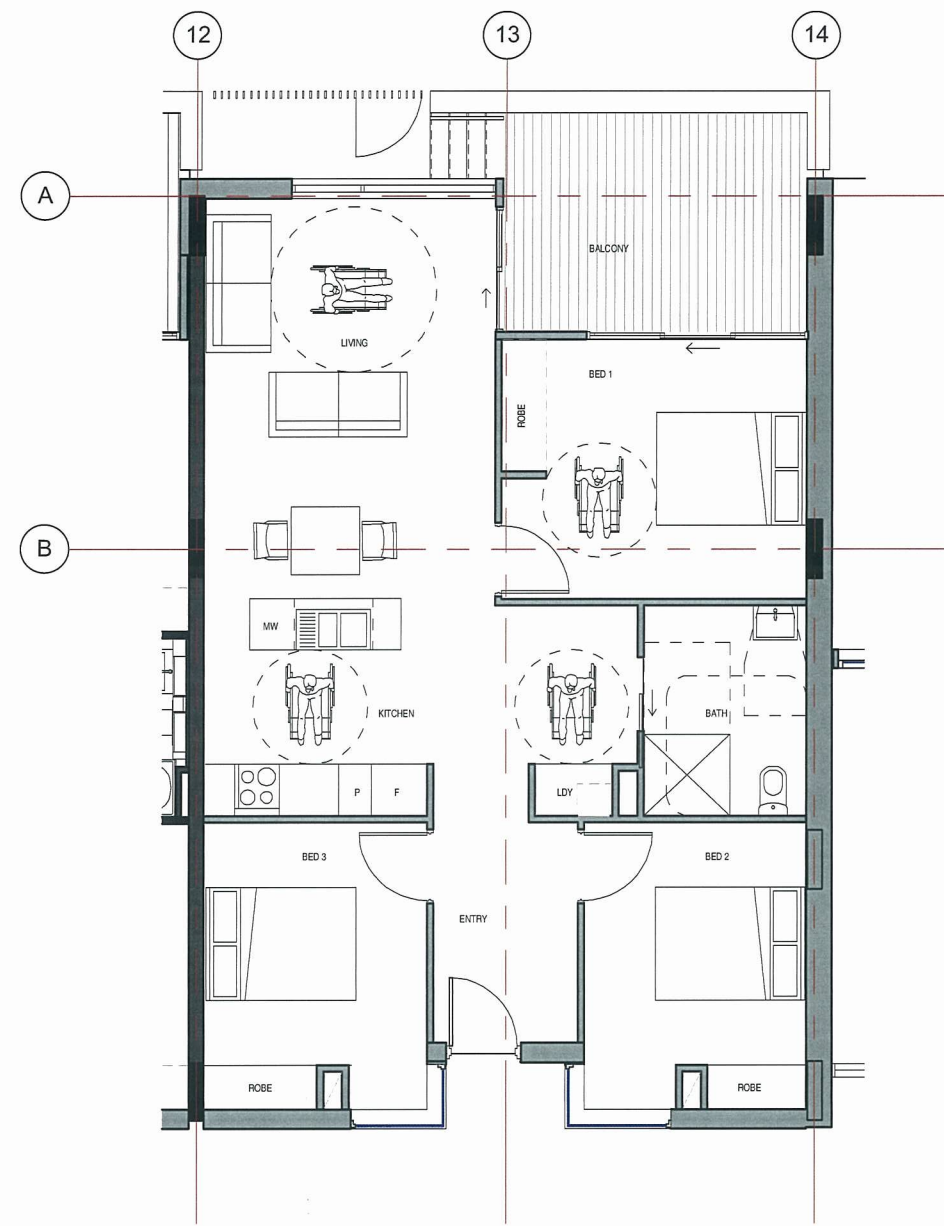

2 POST-ADPT Type S_3 BED
SCALE: 1:50

architectus Sydney 2012

Architectus Sydney Pty Ltd is the owner of the copyright subsisting in these drawings, plans, designs and specifications. They must not be used, reproduced or copied, in whole or in part, nor may the information, ideas and concepts therein contained (which are confidential to Architectus Sydney Pty Ltd) be disclosed to any person without the prior written consent of that company.

0 1 2 3 4 5 6 7 8 9 10 mm
Do not scale drawings. Verify all dimensions on site



issue	amendment	date
A	Authority Approval - DA Issue	27/03/13
B	Authority Approval - Minor Amendments to DA	22/07/13
C	Authority Approval - Minor Amendments	19/08/13

issue	amendment	date



State Significant Development Application Number: 5708 approved on 17 October 2013 by the Executive Director, Development Assessment Systems & Approvals, as delegate for the Minister for Planning & Infrastructure, in accordance with the *Environmental Planning & Assessment Act 1979*.

Signed:



architectus™

Architectus Sydney
Level 3 341 George Street
Sydney NSW 2000
T (61 2) 8252 8400
F (61 2) 8252 8600
sydney@architectus.com.au

ABN 11 098 489 448

Sydney
Melbourne
Auckland
Brisbane
Shanghai

checked	PD	scale	1:50@A1
drawn	SF/AL	project no	120325

Authority Approval

project North Eveleigh Affordable Housing

drawing

Adaptable Units (Type S)

drawing no. issue

DA09-017 C

19/08/2013 5:32:01 PM