


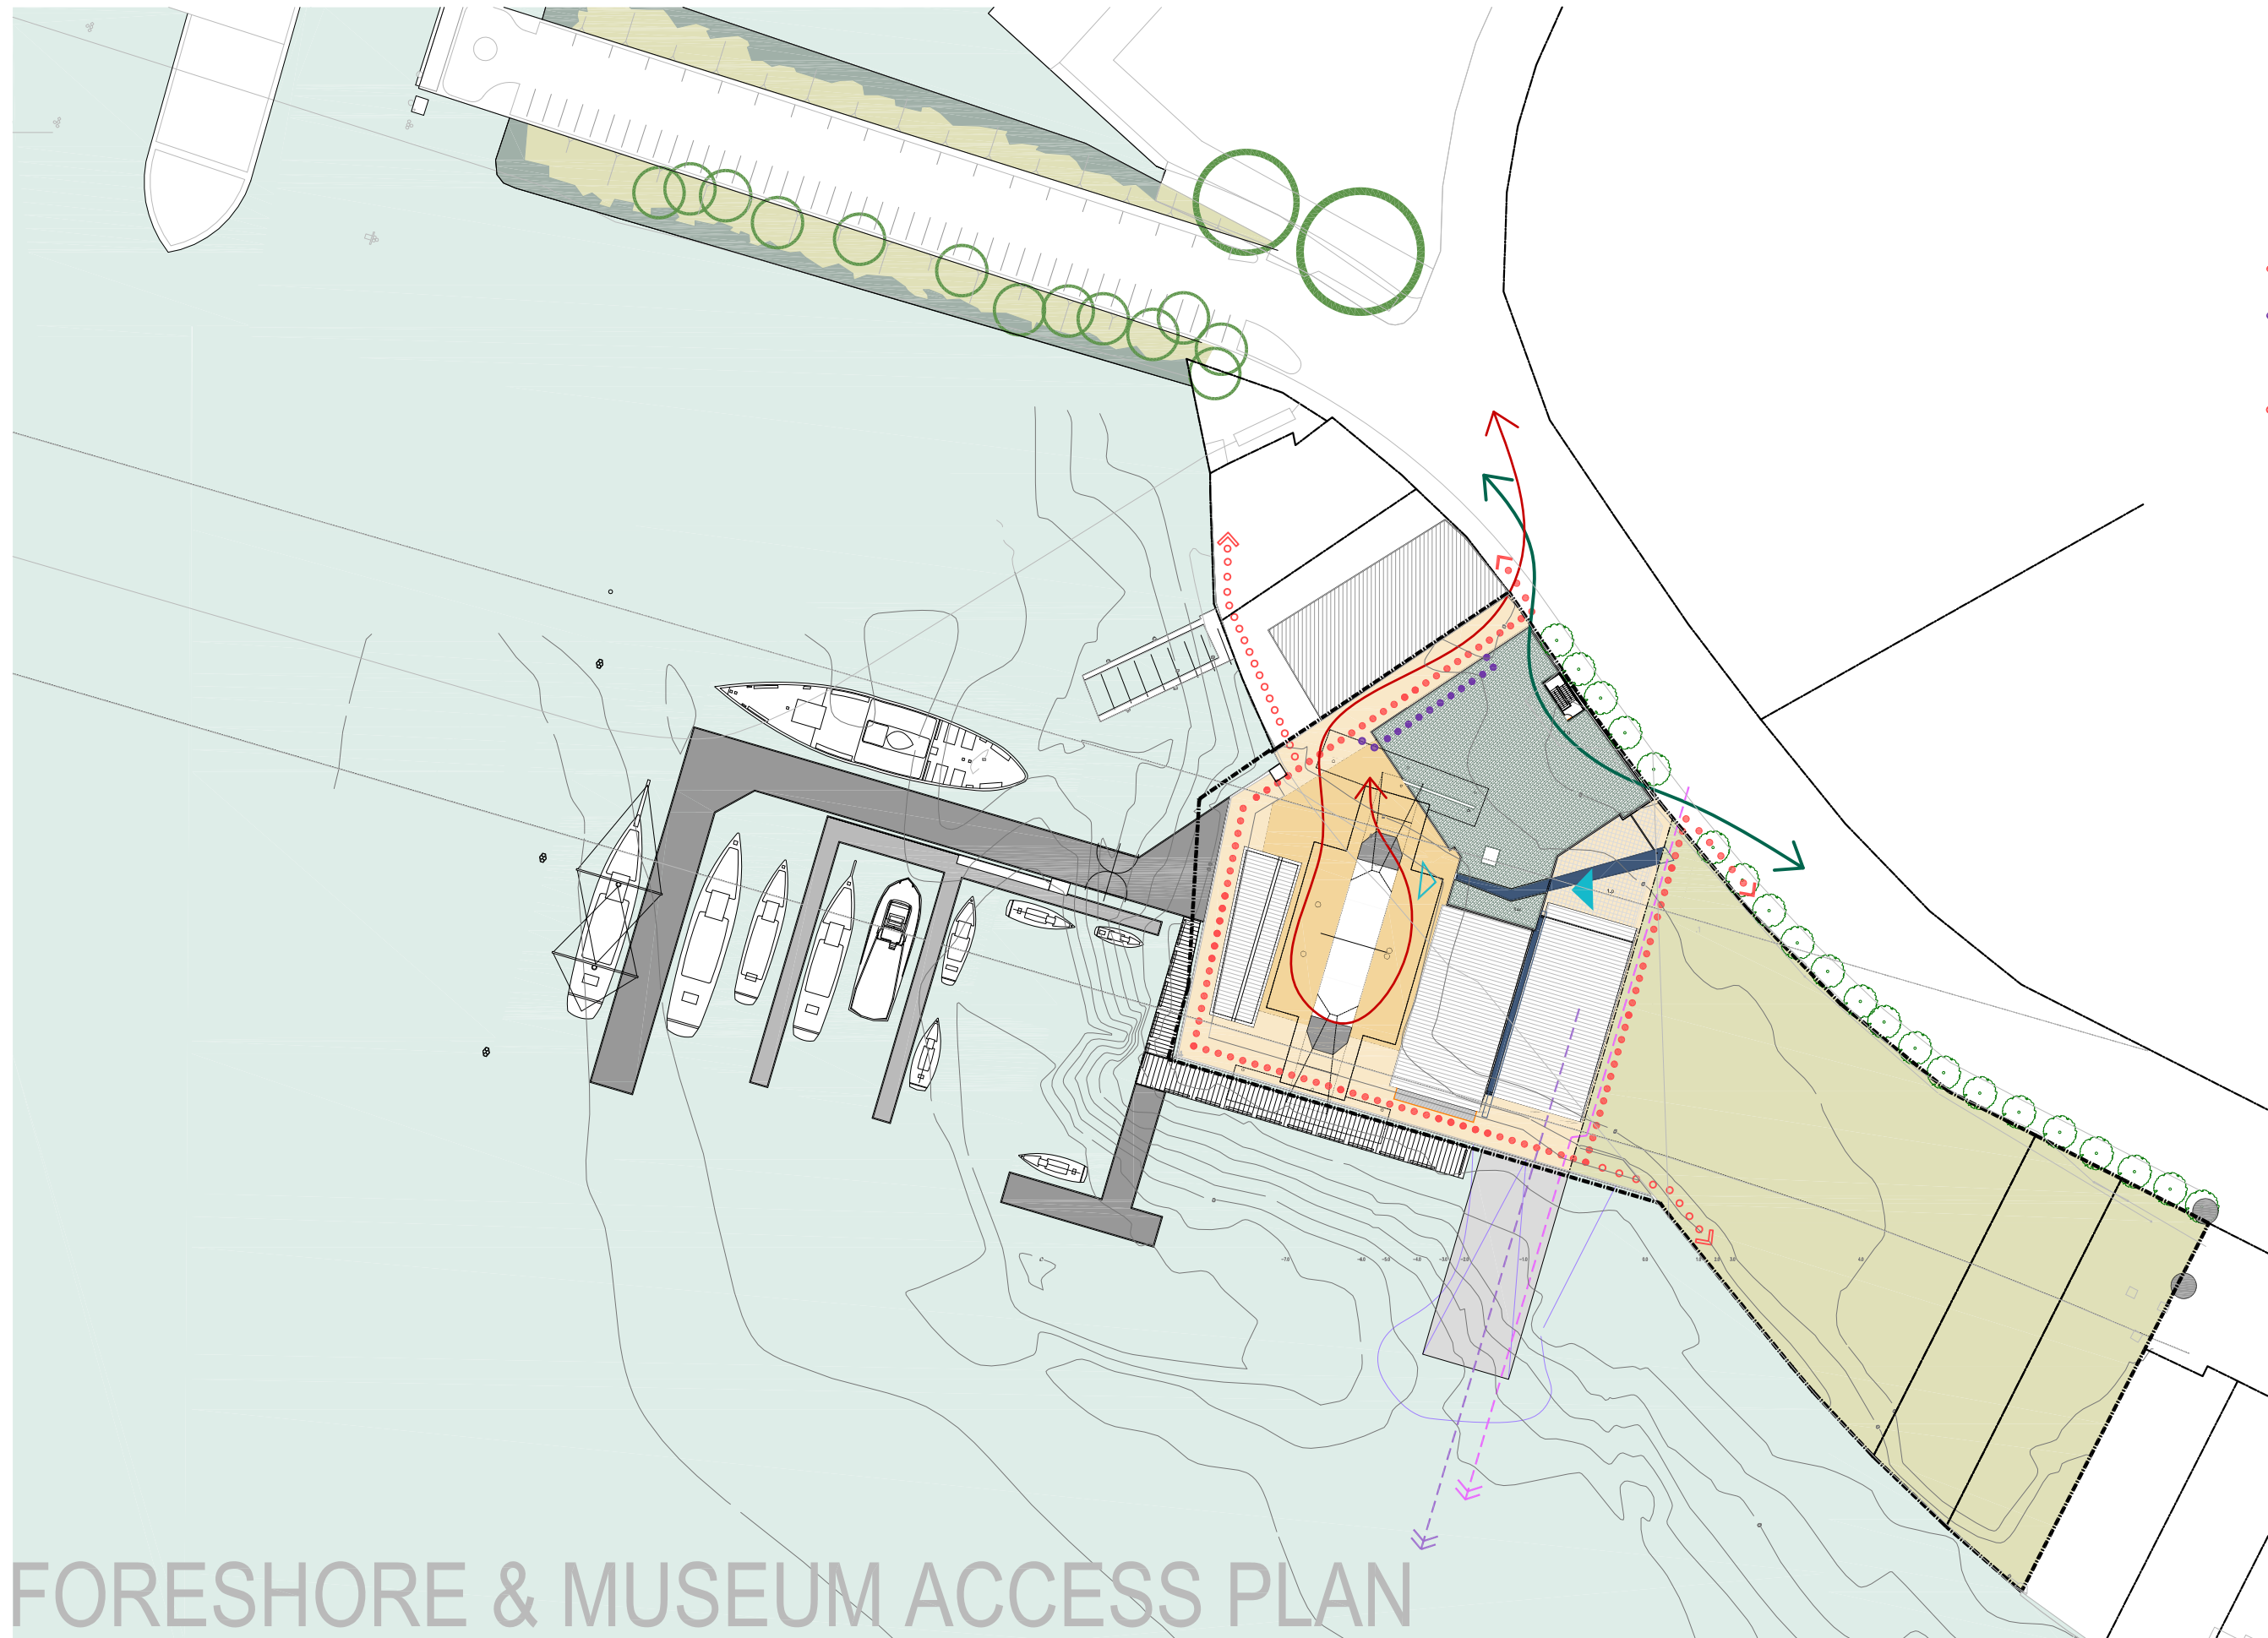

- KEY**
- Pedestrian / Bicycle Foreshore Access
 - AS1428 Complaint Access Route (Via Publicly Accessible External Lift)
 - Future Pedestrian / Bicycle Foreshore Access
 - — — — Dragon Boat Access
 - — — — Passive Boat Ramp Access
 - ▶ Museum Street Level Entry
 - ▶ Museum Foreshore Level Entry
 - ← RTA Pylon Access
 - ← Service Vehicle Access

FORESHORE & MUSEUM ACCESS PLAN

SYDNEY HERITAGE FLEET BASE - Environmental Assessment

BANK STREET - PYRMONT - LOT 19 and LOT 20 - D.P.803159

© CRAWFORD ARCHITECTS PTY LIMITED 2010 Suite 100, Jones Bay Wharf, Pirrama Road, Pyrmont NSW 2009 T 02 9660 3644 F 02 9660 3622 ABN 56 120 779 106



**FORESHORE & MUSEUM
ACCESS PLAN**
SK14 - A 2013.05.27

Scale 1:500 @ A1

Date Nov 2012



Project No 0811