


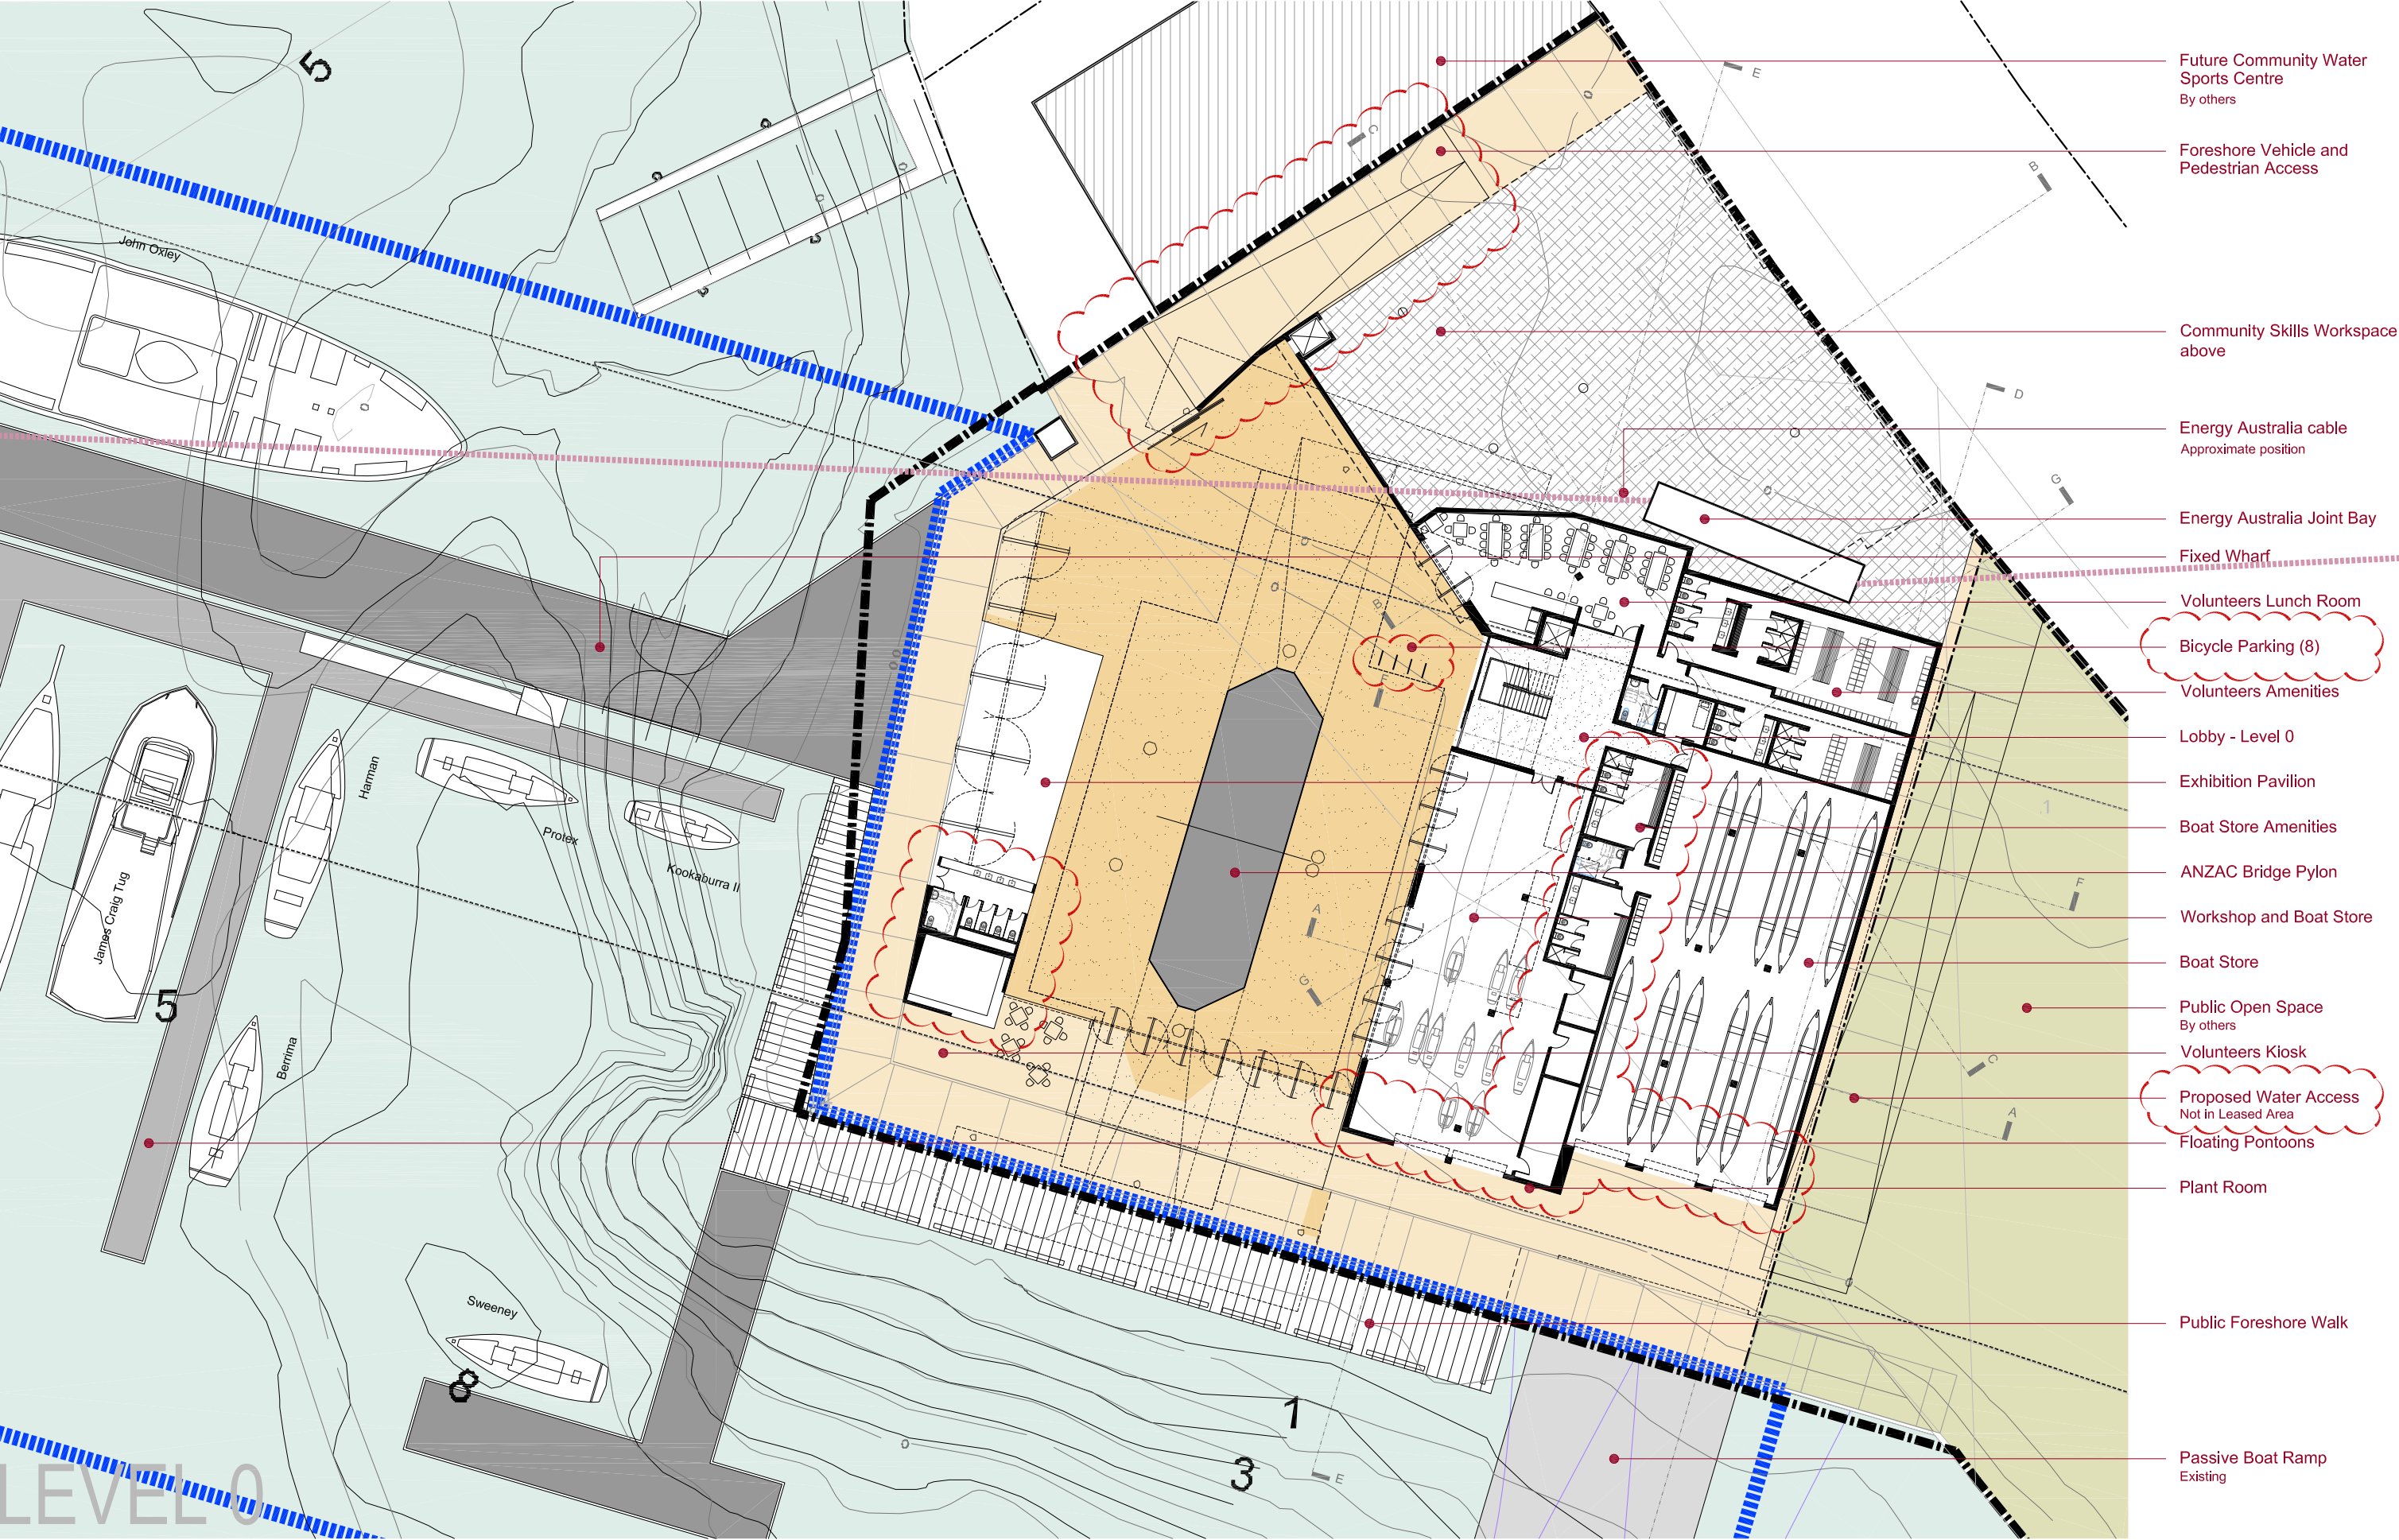

Future Community Water
Sports Centre
By others

Foreshore Vehicle and
Pedestrian Access

Community Skills Workspace
above

Energy Australia cable
Approximate position

Energy Australia Joint Bay

Fixed Wharf

Volunteers Lunch Room

Bicycle Parking (8)

Volunteers Amenities

Lobby - Level 0

Exhibition Pavilion

Boat Store Amenities

ANZAC Bridge Pylon

Workshop and Boat Store

Boat Store

Public Open Space
By others

Volunteers Kiosk

Proposed Water Access
Not in Leased Area

Floating Pontoons

Plant Room

Public Foreshore Walk

Passive Boat Ramp
Existing

SYDNEY HERITAGE FLEET BASE - Environmental Assessment



LEVEL 0 PLAN
SK40 - C 2013.05.27

Scale 1:200 @ A1

Date Nov 2012



Project No 0811