




WINTER SOLSTICE - EXISTING
21JUN

Westfield

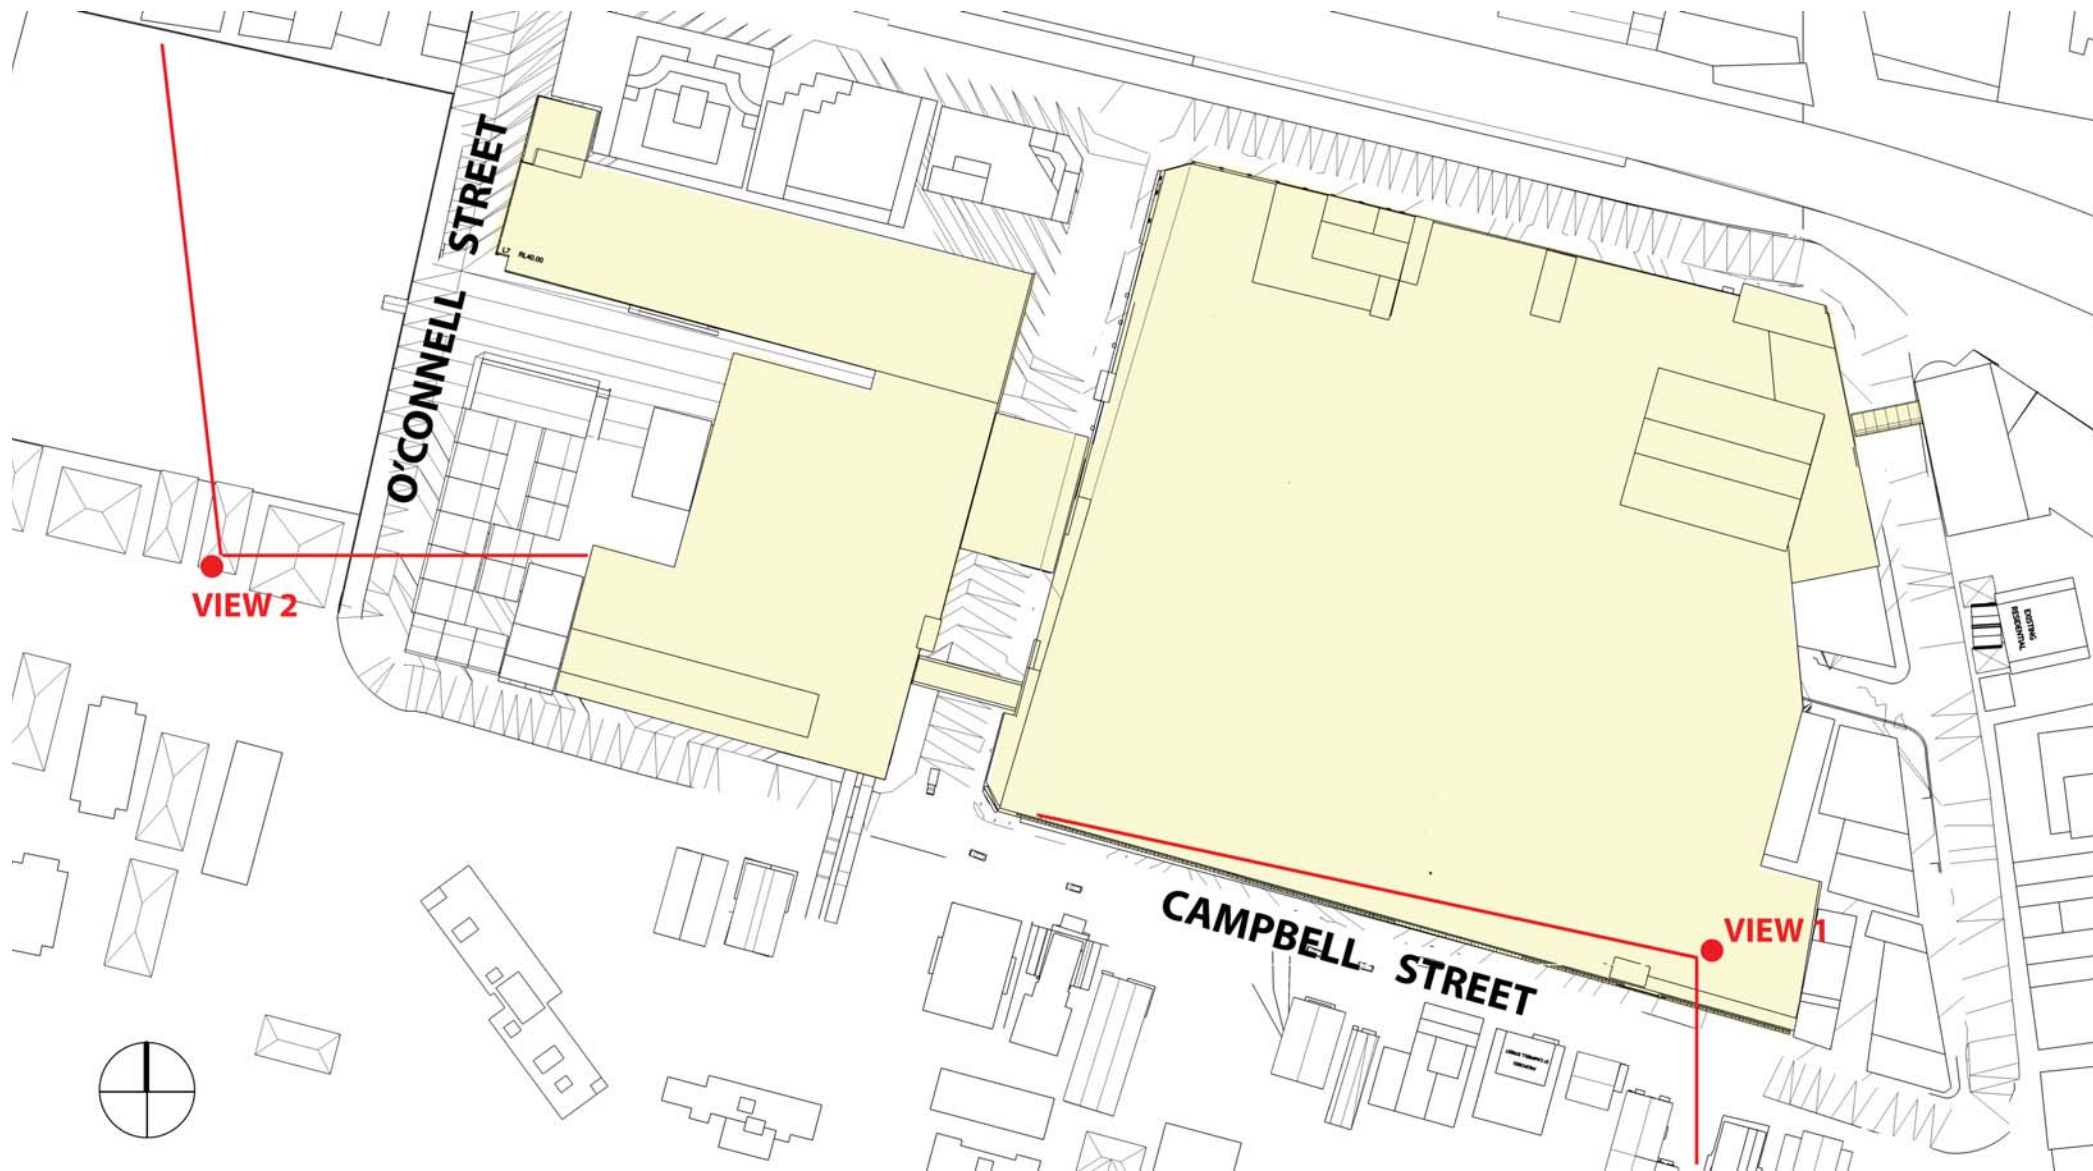

Westfield
RETAIL TRUST

WESTFIELD PARRAMATTA PART 3A
Shadow Analysis - Impact on Campbell Street

SCHEME: PA-2013-SCH11-Y5


DATE: SEPTEMBER 2013

SCALE: NTS

JOB NO: D6727



WINTER SOLSTICE - EXISTING
21JUN 9:00AM

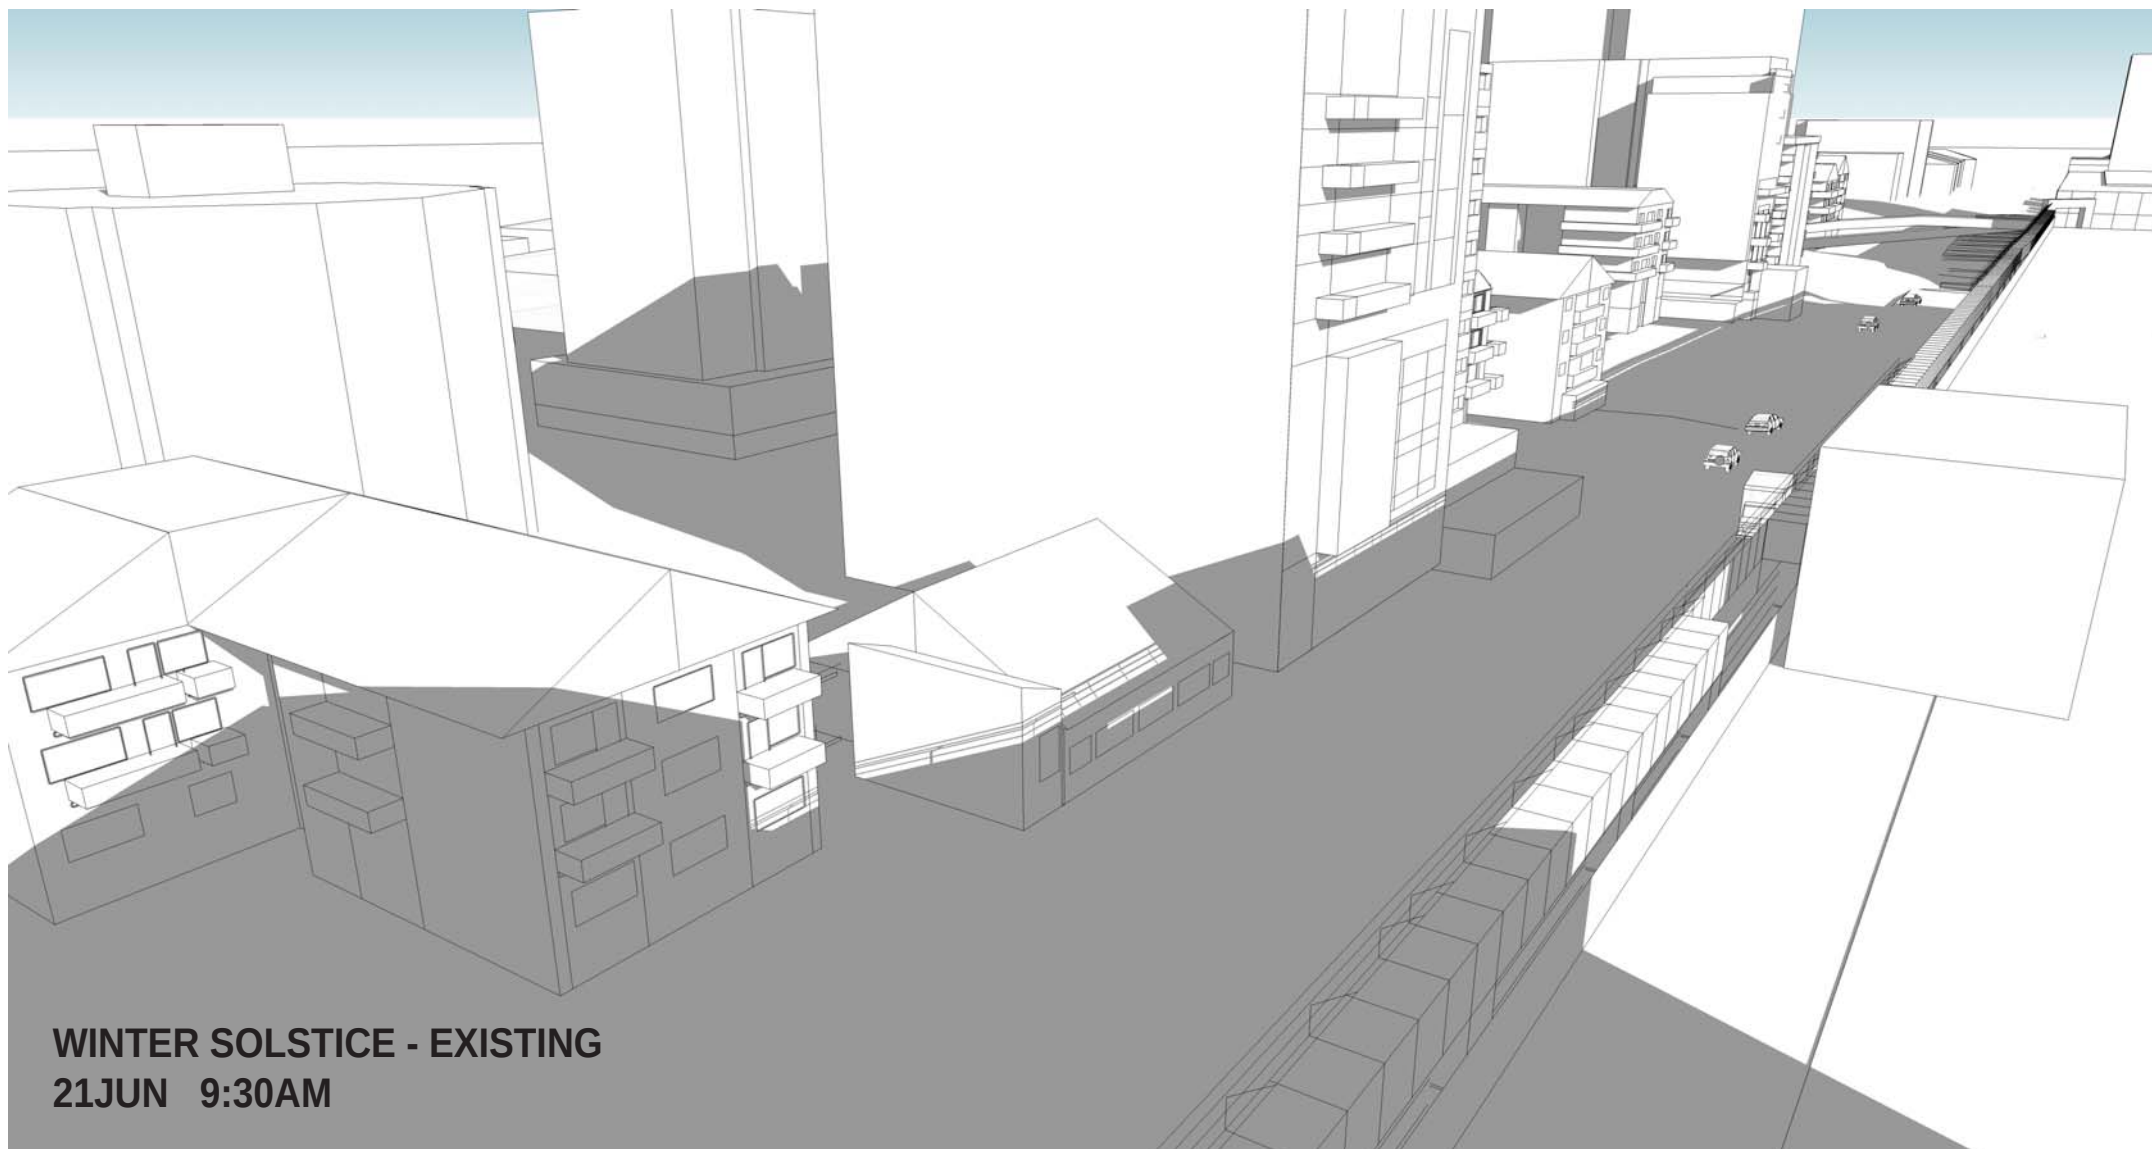

WINTER SOLSTICE - EXISTING
21JUN 9:30AM

Westfield



Westfield
RETAIL TRUST

WESTFIELD PARRAMATTA PART 3A
Shadow Analysis - Impact on Campbell Street

SCHEME: PA-2013-SCH11-Y5

DATE: SEPTEMBER 2013

SCALE: NTS

JOB NO: D6727



WINTER SOLSTICE - EXISTING
21JUN 10:00AM

Westfield



Westfield
RETAIL TRUST

WESTFIELD PARRAMATTA PART 3A
Shadow Analysis - Impact on Campbell Street

SCHEME: PA-2013-SCH11-Y5

DATE: SEPTEMBER 2013

SCALE: NTS

JOB NO: D6727



WINTER SOLSTICE - EXISTING
21JUN 10:30AM

Westfield



Westfield
RETAIL TRUST

WESTFIELD PARRAMATTA PART 3A
Shadow Analysis - Impact on Campbell Street

SCHEME: PA-2013-SCH11-Y5

DATE: SEPTEMBER 2013

SCALE: NTS

JOB NO: D6727



WINTER SOLSTICE - EXISTING
21JUN 11:00AM

Westfield



Westfield
RETAIL TRUST

WESTFIELD PARRAMATTA PART 3A
Shadow Analysis - Impact on Campbell Street

SCHEME: PA-2013-SCH11-Y5

DATE: SEPTEMBER 2013

SCALE: NTS


JOB NO: D6727



WINTER SOLSTICE - EXISTING
21JUN 11:30AM



WINTER SOLSTICE - EXISTING
21JUN 12:00NOON

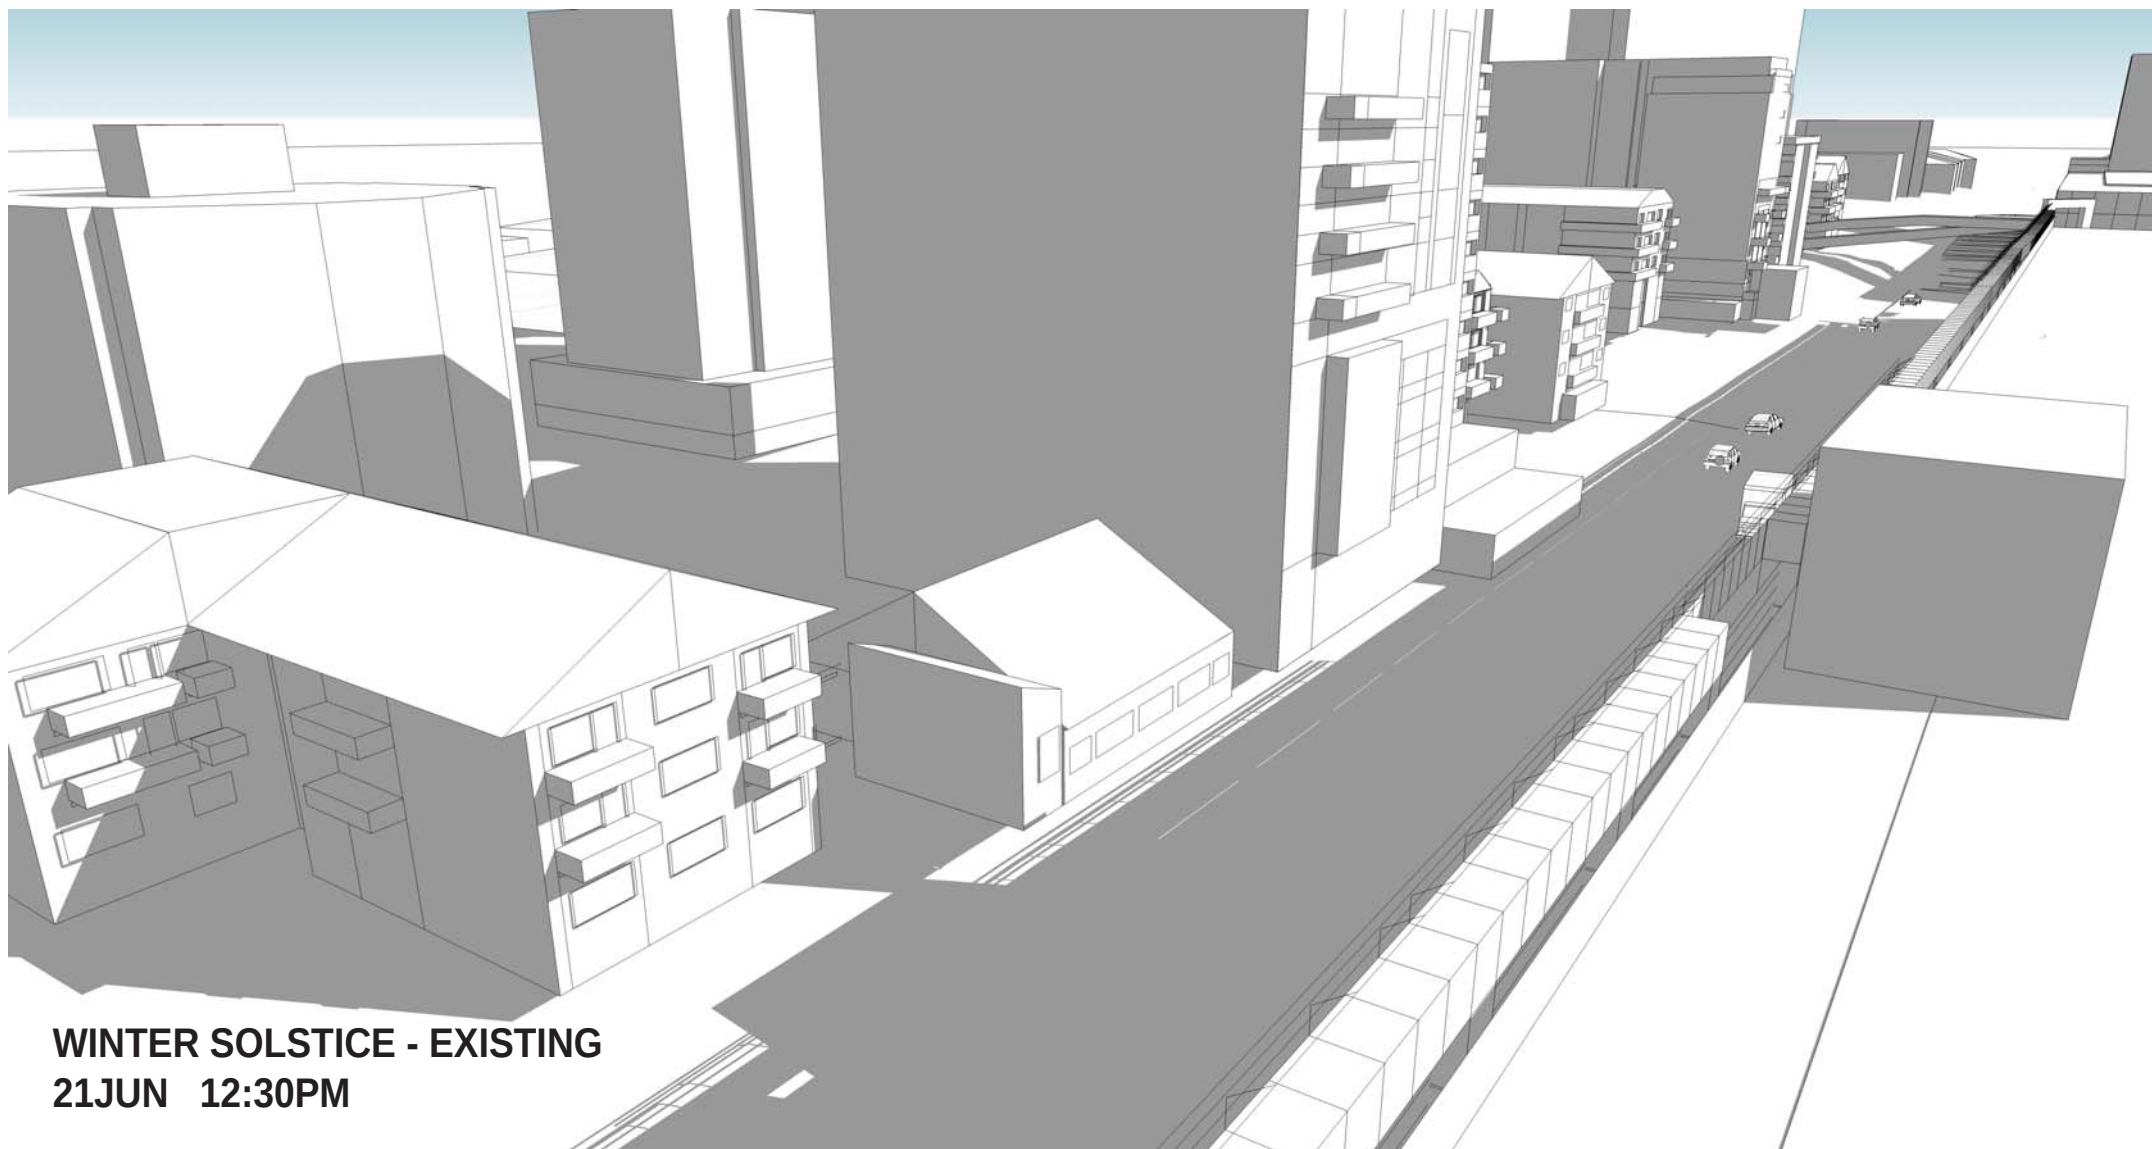

WINTER SOLSTICE - EXISTING
21JUN 12:30PM




WINTER SOLSTICE - EXISTING
21JUN 1:00PM



WINTER SOLSTICE - EXISTING
21JUN 1:30PM



WINTER SOLSTICE - EXISTING
21JUN 2:00PM

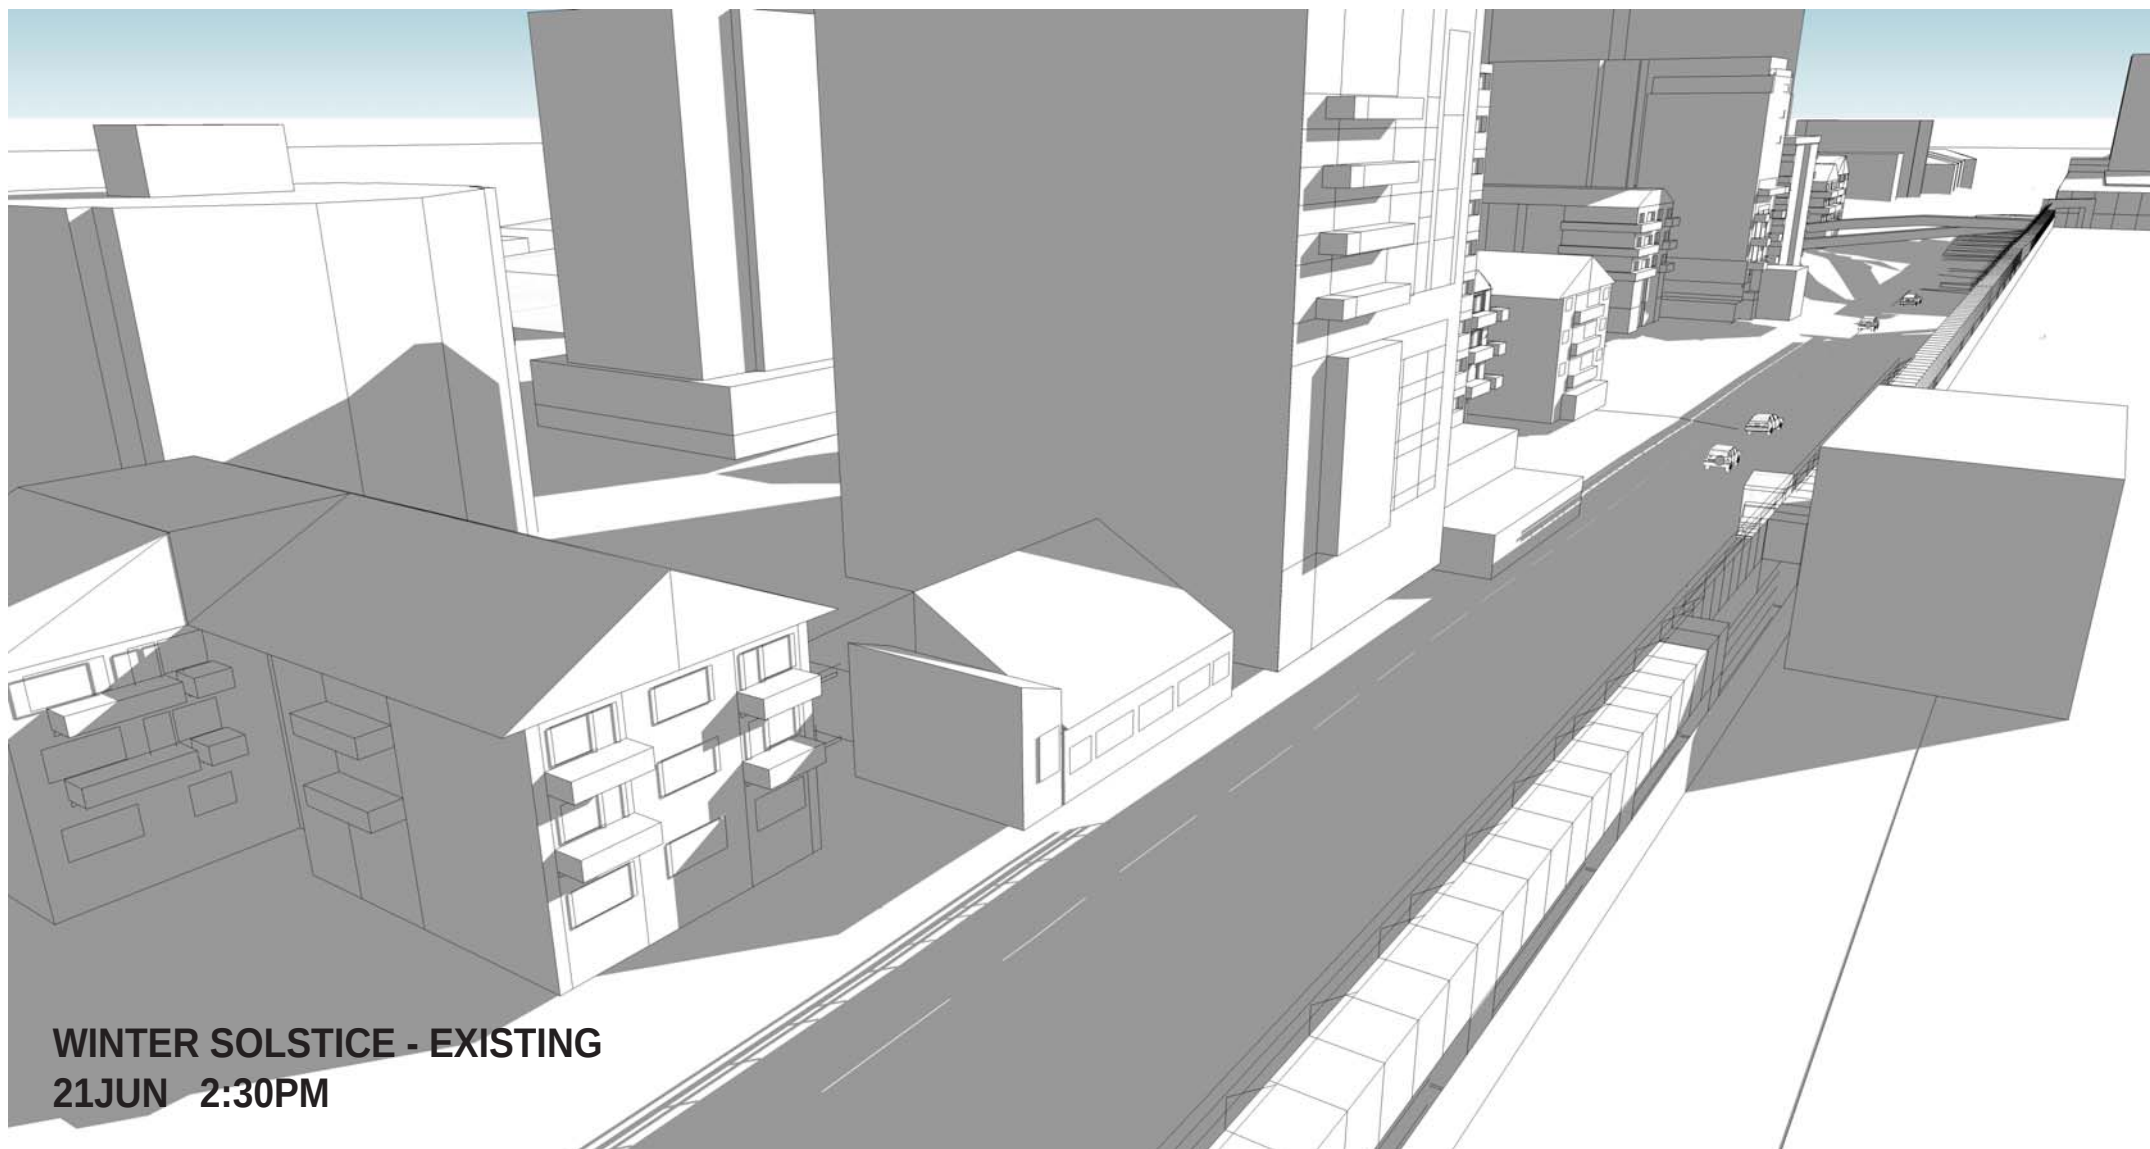

WINTER SOLSTICE - EXISTING
21JUN 2:30PM



WINTER SOLSTICE - EXISTING
21JUN 3:00PM

Westfield



Westfield
RETAIL TRUST


WESTFIELD PARRAMATTA **PART 3A**
Shadow Analysis - Impact on Campbell Street

SCHEME: PA-2013-SCH11-Y5

DATE: SEPTEMBER 2013

SCALE: NTS

JOB NO: D6727

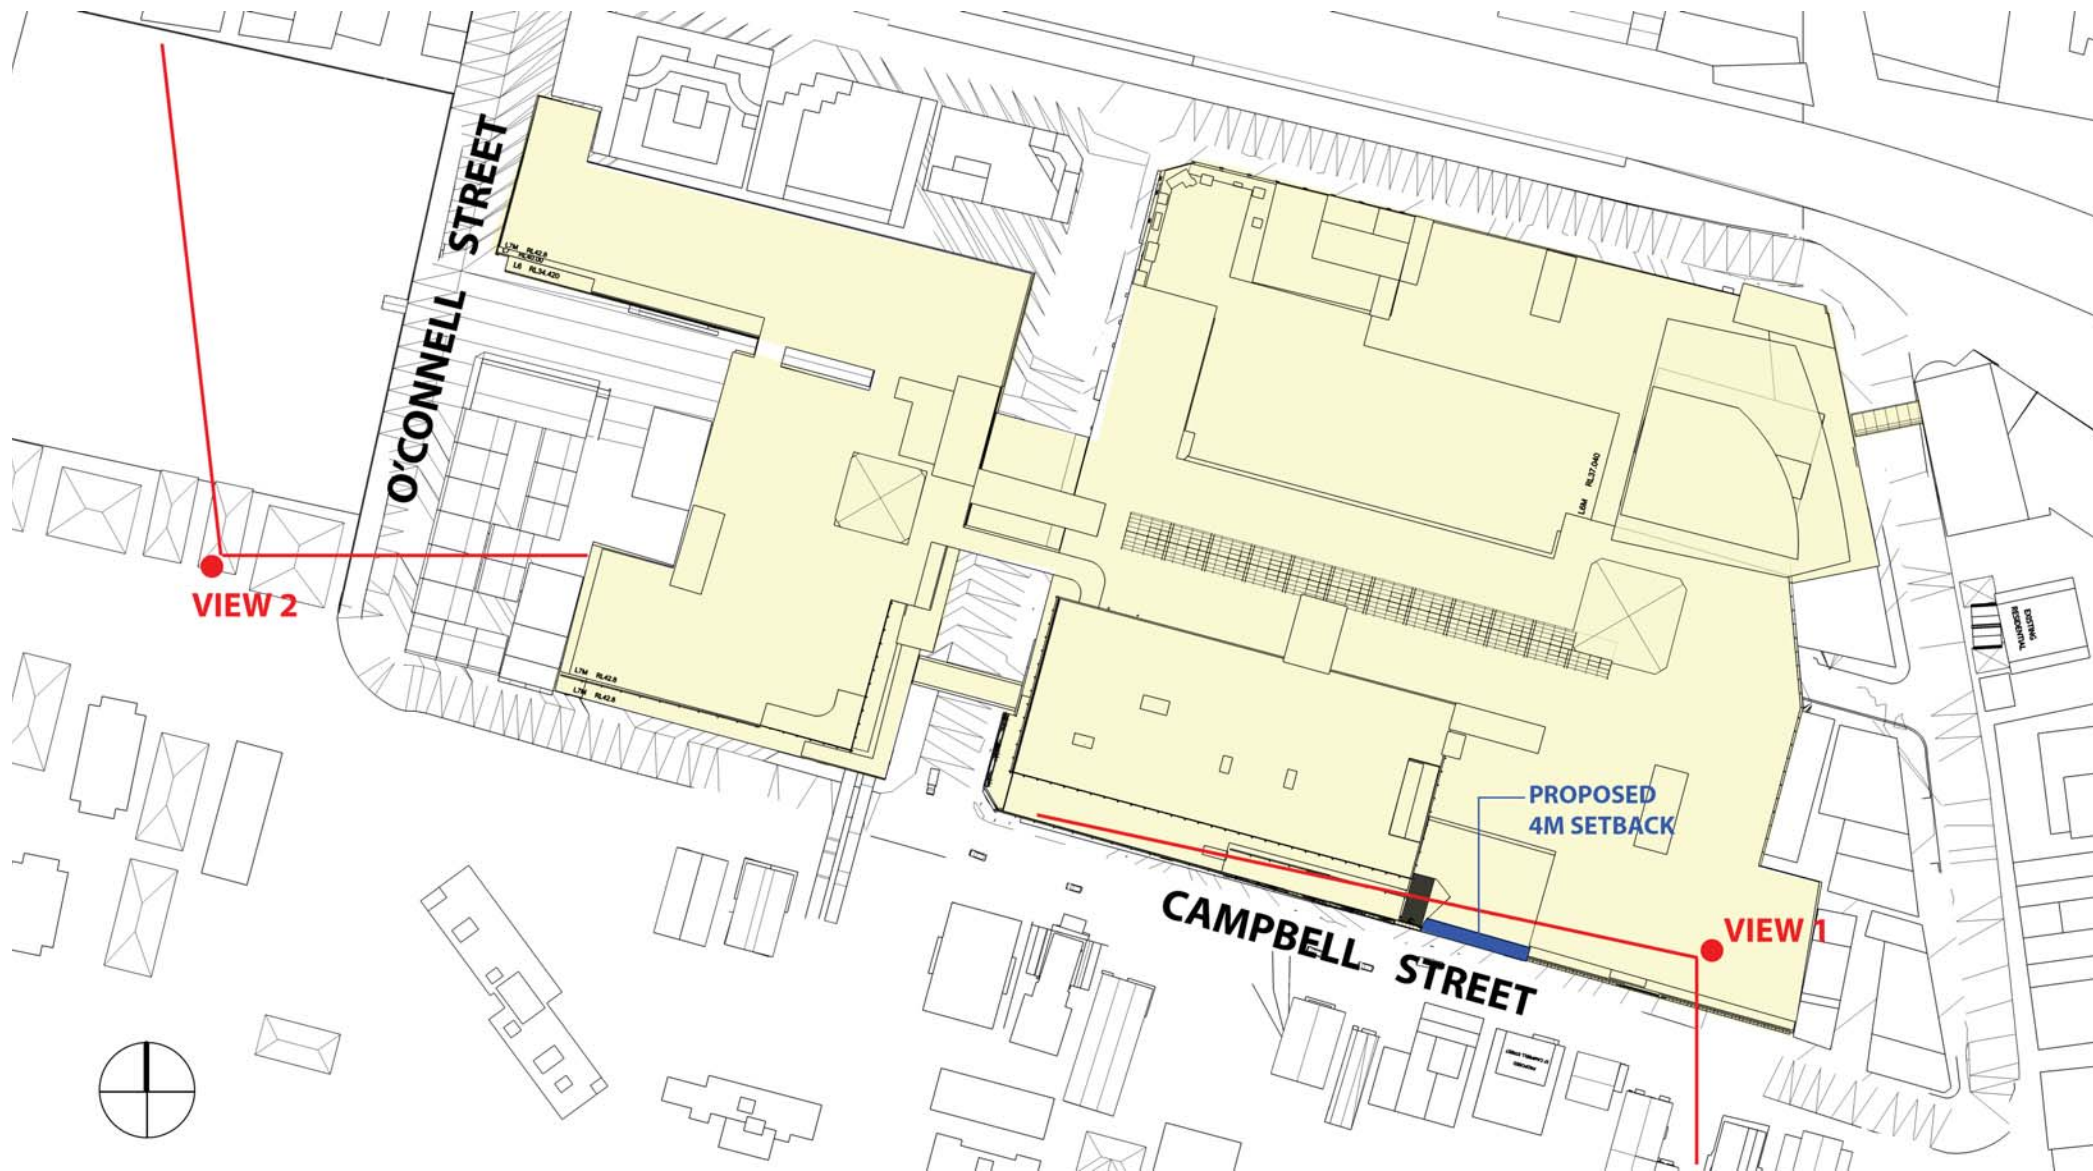

WINTER SOLSTICE - PROPOSED
21JUN



WINTER SOLSTICE - PROPOSED
21JUN 9:00AM

Westfield



Westfield
RETAIL TRUST

WESTFIELD PARRAMATTA PART 3A
Shadow Analysis - Impact on Campbell Street

SCHEME: PA-2013-SCH11-Y5

DATE: SEPTEMBER 2013

SCALE: NTS

JOB NO: D6727



WINTER SOLSTICE - PROPOSED
21JUN 9:30AM

Westfield



Westfield
RETAIL TRUST

WESTFIELD PARRAMATTA PART 3A
Shadow Analysis - Impact on Campbell Street

SCHEME: PA-2013-SCH11-Y5

DATE: SEPTEMBER 2013

SCALE: NTS

JOB NO: D6727



WINTER SOLSTICE - PROPOSED
21JUN 10:00AM

Westfield



Westfield
RETAIL TRUST

WESTFIELD PARRAMATTA PART 3A
Shadow Analysis - Impact on Campbell Street

SCHEME: PA-2013-SCH11-Y5

DATE: SEPTEMBER 2013

SCALE: NTS


JOB NO: D6727



WINTER SOLSTICE - PROPOSED
21JUN 10:30AM



WINTER SOLSTICE - PROPOSED
21JUN 11:00AM

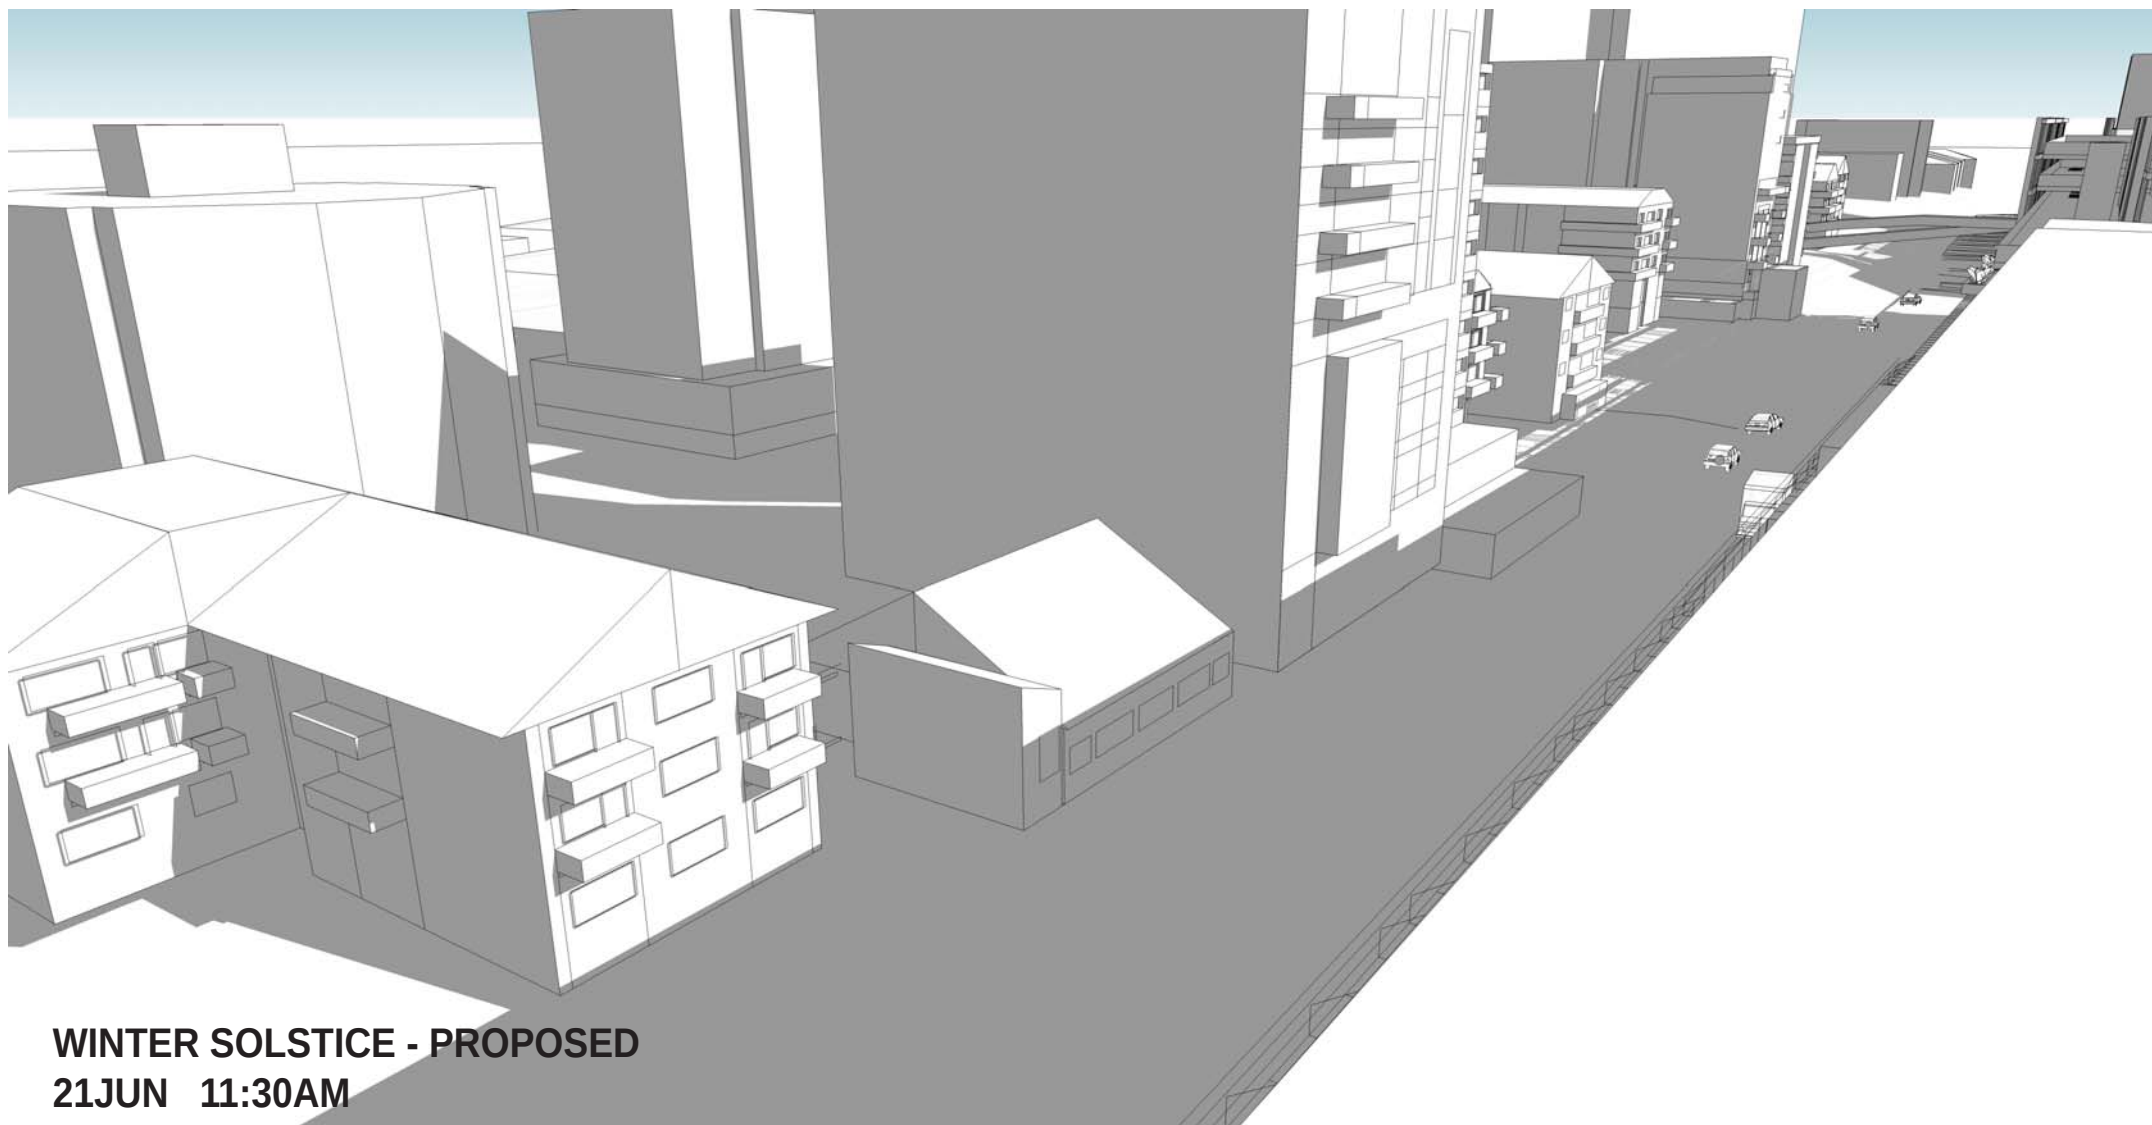

WINTER SOLSTICE - PROPOSED
21JUN 11:30AM

Westfield



Westfield
RETAIL TRUST

WESTFIELD PARRAMATTA PART 3A
Shadow Analysis - Impact on Campbell Street

SCHEME: PA-2013-SCH11-Y5

DATE: SEPTEMBER 2013

SCALE: NTS

JOB NO: D6727




WINTER SOLSTICE - PROPOSED
21JUN 12:00NOON




WINTER SOLSTICE - PROPOSED
21JUN 12:30PM



WINTER SOLSTICE - PROPOSED
21JUN 1:00PM

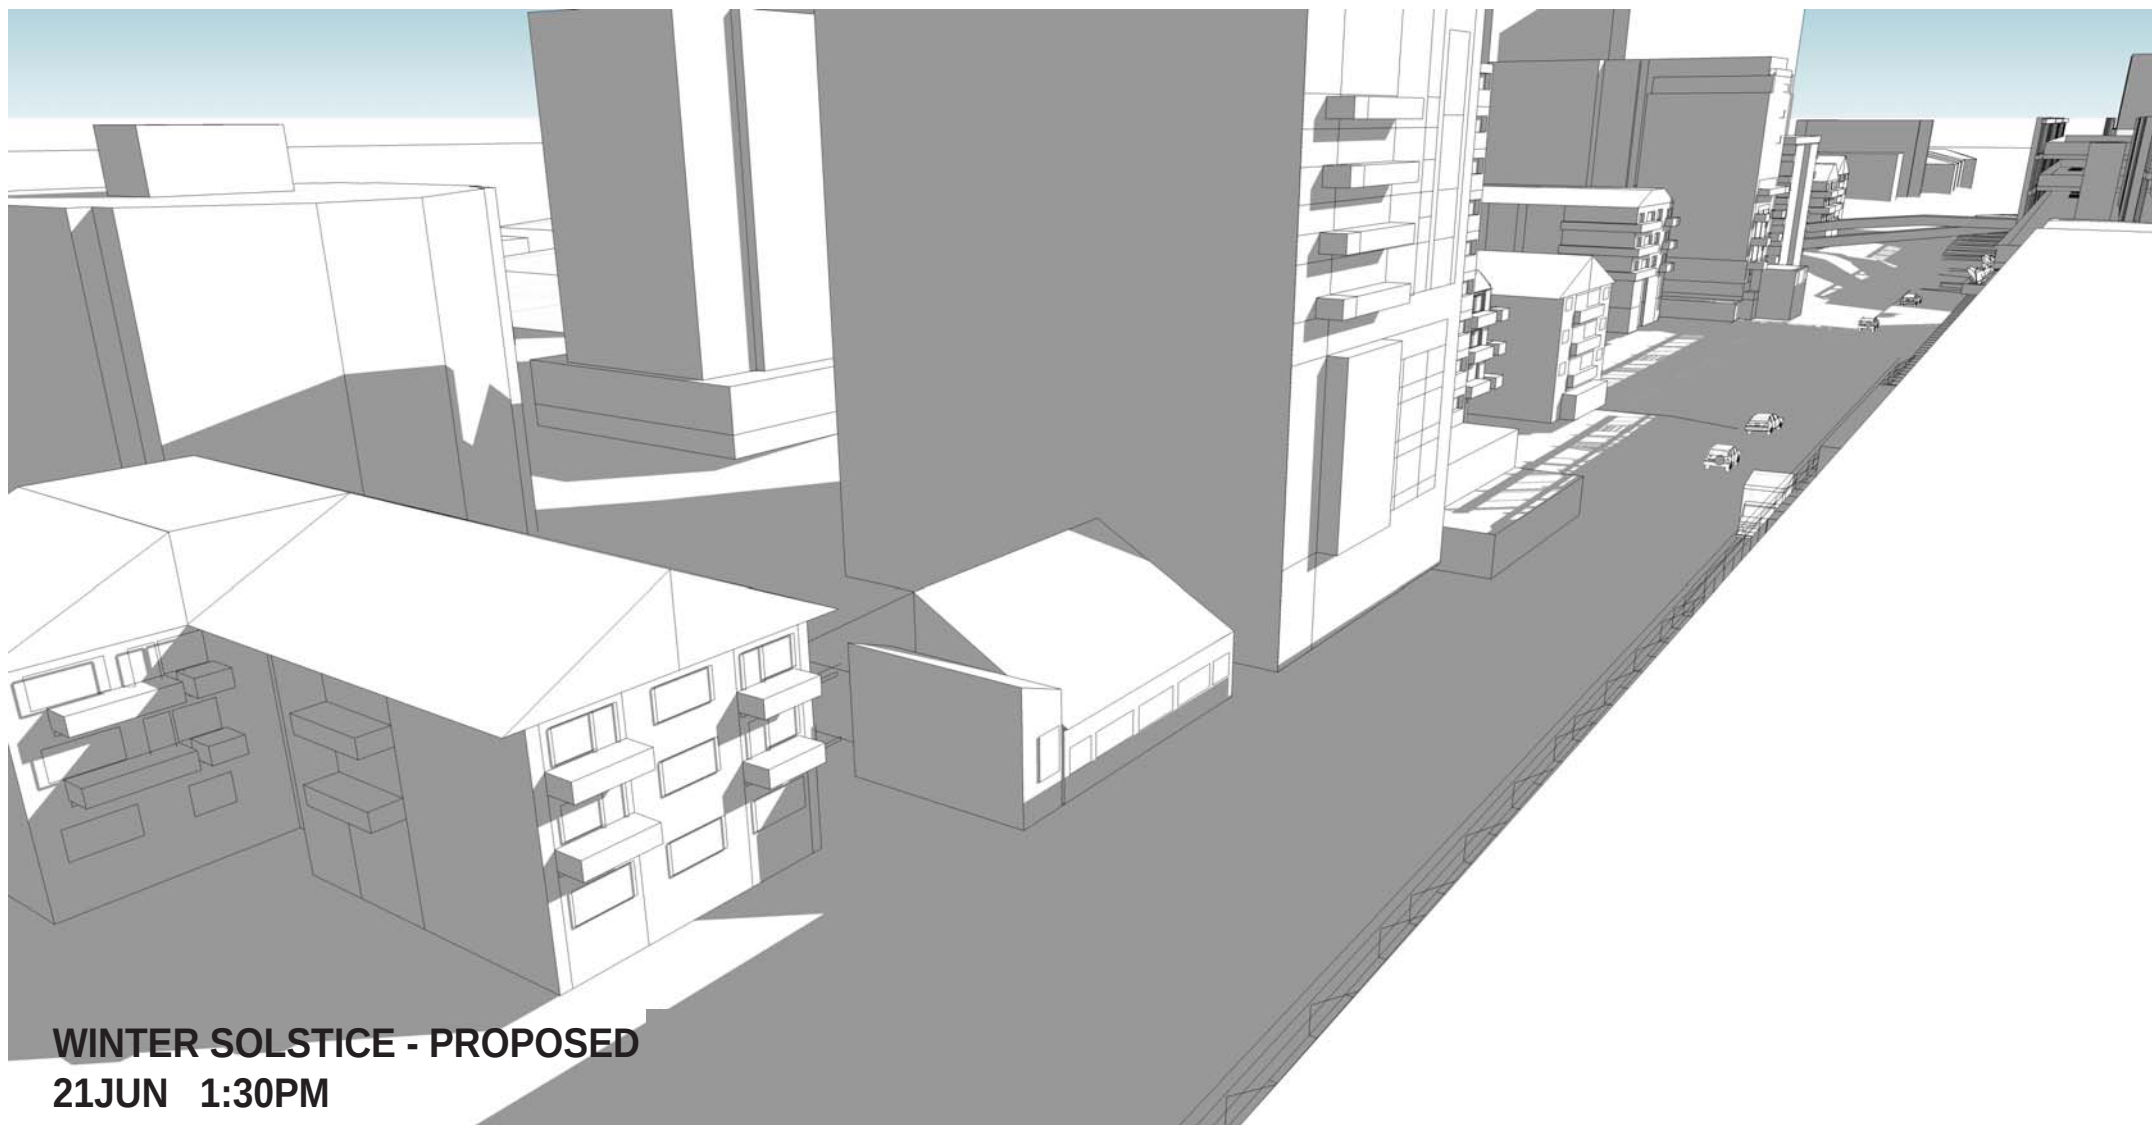

WINTER SOLSTICE - PROPOSED
21JUN 1:30PM

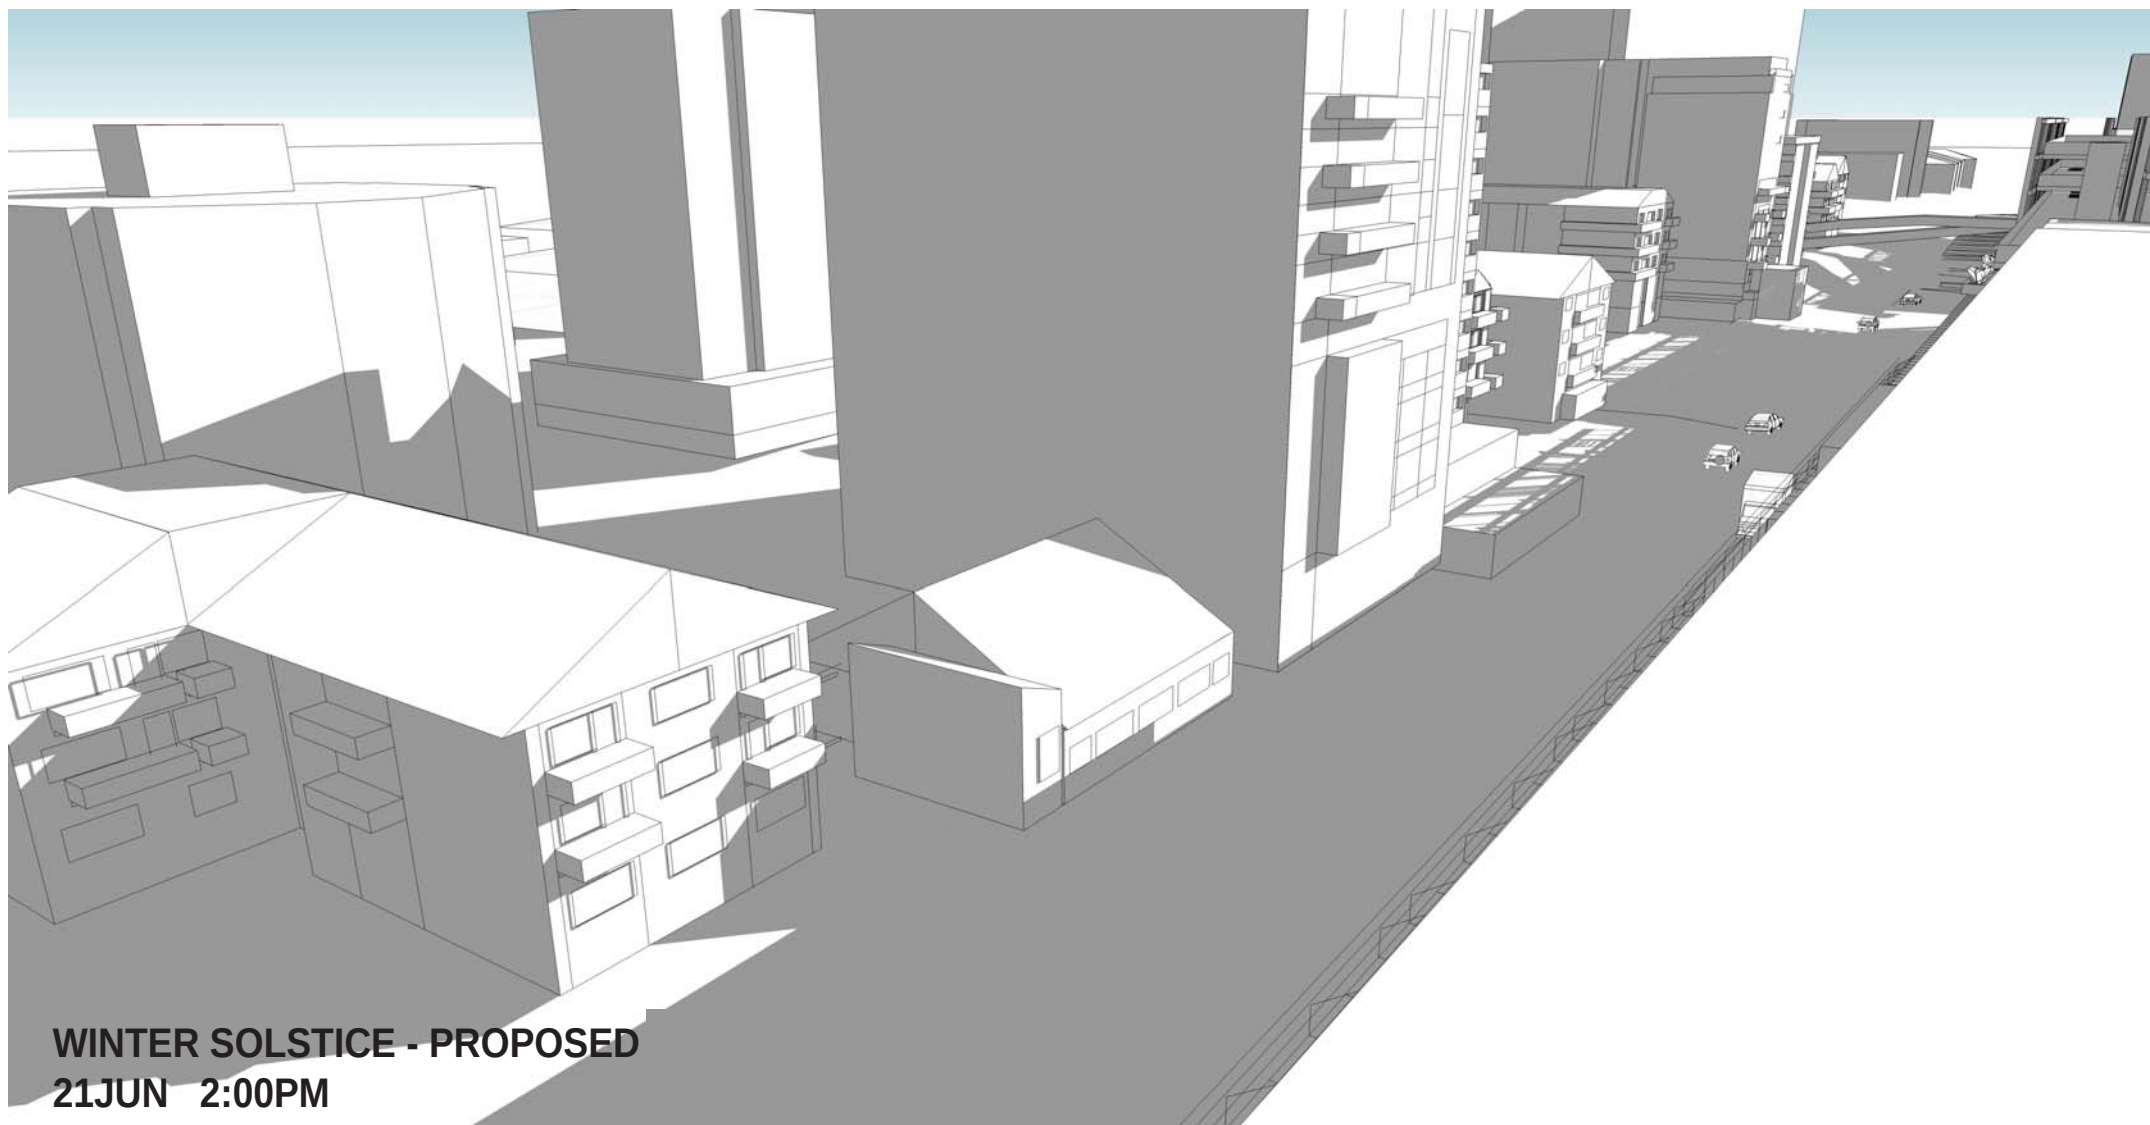

WINTER SOLSTICE - PROPOSED
21JUN 2:00PM

Westfield



Westfield
RETAIL TRUST

WESTFIELD PARRAMATTA PART 3A
Shadow Analysis - Impact on Campbell Street

SCHEME: PA-2013-SCH11-Y5

DATE: SEPTEMBER 2013

SCALE: NTS

JOB NO: D6727



WINTER SOLSTICE - PROPOSED
21JUN 2:30PM

Westfield



Westfield
RETAIL TRUST

WESTFIELD PARRAMATTA PART 3A
Shadow Analysis - Impact on Campbell Street

SCHEME: PA-2013-SCH11-Y5

DATE: SEPTEMBER 2013

SCALE: NTS

JOB NO: D6727



WINTER SOLSTICE - PROPOSED
21JUN 3:00PM

Westfield



Westfield
RETAIL TRUST

WESTFIELD PARRAMATTA **PART 3A**
Shadow Analysis - Impact on Campbell Street

SCHEME: PA-2013-SCH11-Y5

DATE: SEPTEMBER 2013

SCALE: NTS

JOB NO: D6727