

legend

building separation to SEPP 65 (open space)

Notes:

Conceptual building sections shown on this drawing are by virtue suggestive of what might be able to be achieved on this land.

Sections are indicative only. Built form is represented only to give an impression of height and mass, not architectural detail.

Buildings which have not yet been designed for the purposes of development assessment are subject to future detailed design considerations.

Buildings shown on this drawing for future development may be subject to realignment in response to site specific constraints.

All future residential development will be in accordance with relevant legislation, environmental planning instruments and design codes, applicable to this land at the time of development assessment.

Future access road reserve dimensions subject to further investigation.

figure 68(A) - section 6 (refer to page 71 of the Final Preferred Project Report & Concept Plan)


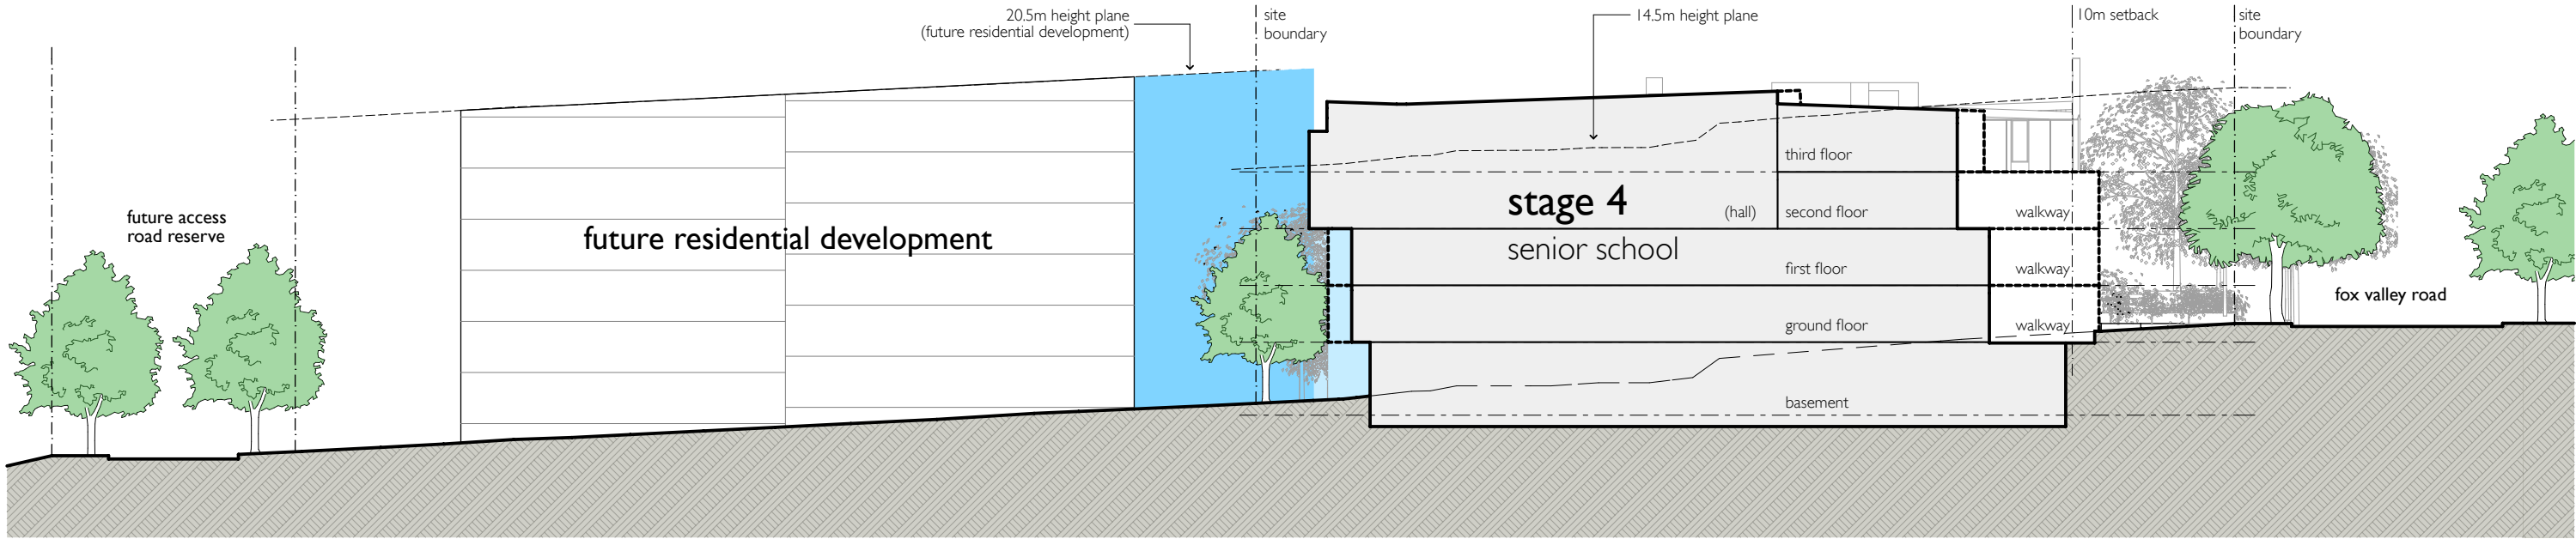


figure 69(A) - section 7 (refer to page 71 of the Final Preferred Project Report & Concept Plan)

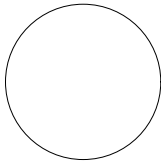

2 - re-issue for Section 75W Modification to the Concept Plan	29/10/13
1 - issue for Section 75W Modification to the Concept Plan	19/09/13
amendment	date
note: all dimensions are to be verified on site and any discrepancies referred to the architect for determination, figured dimensions are to take precedence over scaled dimensions.	

wahroonga estate redevelopment
mp 07-0166
sydney adventist church
precinct B concept plan amendment

site sections

drawn mn/dmb
checked dmb
scale 1:400 @ A3
job number 1318.10
dwg. no. / issue & amendment S75W-04 /2

stanton dahl architects

18 - 20 Oxford Street Epping NSW 2121
Ph 61 2 8876 5300 / Fx 61 2 9868 2624
design@stantondahl.com.au
www.stantondahl.com.au
copyright 2013 stanton dahl

