


Major Project Number: **MP10_0148 MOD 1** approved on **2 December 2013** by the Planning Assessment Commission, as delegate for the Minister for Planning & Infrastructure, in accordance with the *Environmental Planning & Assessment Act 1979*, subject to conditions of approval.
Signed: *[Signature]* 11/12/13

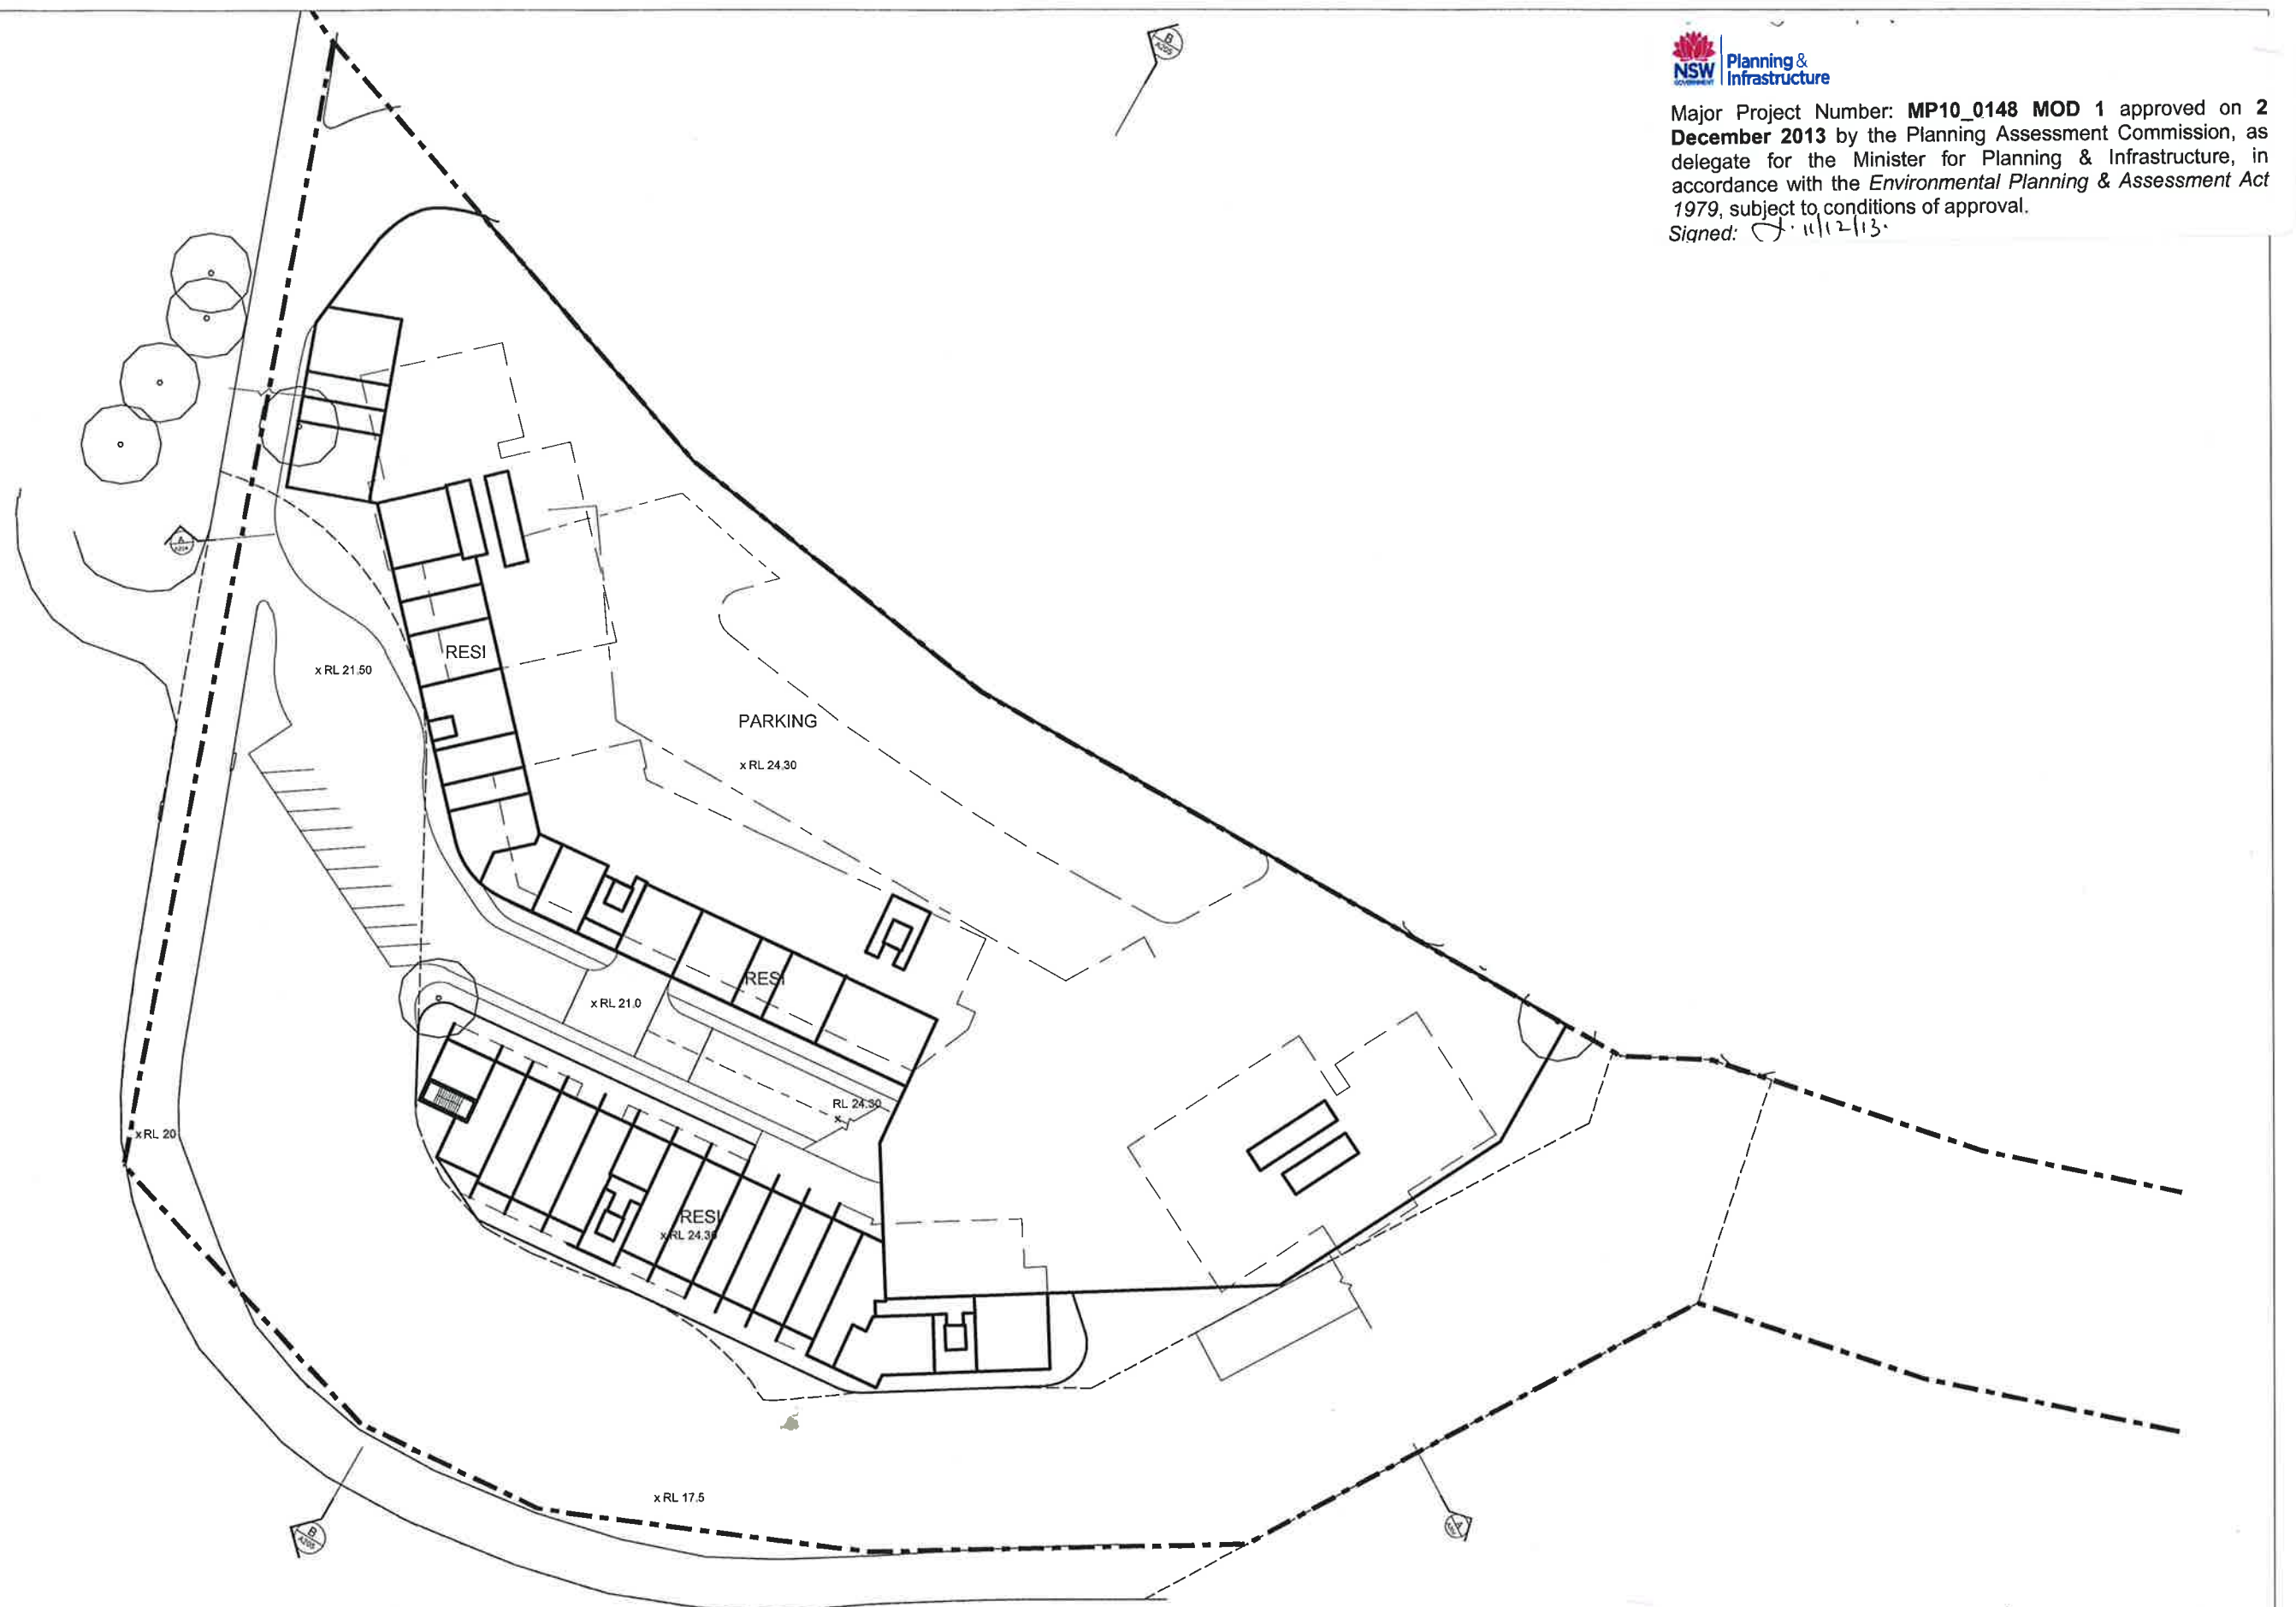

NOTE:

- ALL BALCONIES SHOWN ARE AVERAGE BALCONY ZONES AND INDICATIVE ONLY.
- APARTMENT OUTLINES ARE INDICATIVE ONLY.



Major Project Number: **MP10_0148 MOD 1** approved on **2 December 2013** by the Planning Assessment Commission, as delegate for the Minister for Planning & Infrastructure, in accordance with the *Environmental Planning & Assessment Act 1979*, subject to conditions of approval.
Signed: *[Signature]* 11/12/13.




NOTE:

- ALL BALCONIES SHOWN ARE AVERAGE BALCONY ZONES AND INDICATIVE ONLY.
- APARTMENT OUTLINES ARE INDICATIVE ONLY.




Major Project Number: **MP10_0148 MOD 1** approved on **2 December 2013** by the Planning Assessment Commission, as delegate for the Minister for Planning & Infrastructure, in accordance with the *Environmental Planning & Assessment Act 1979*, subject to conditions of approval.
Signed: 11/12/13

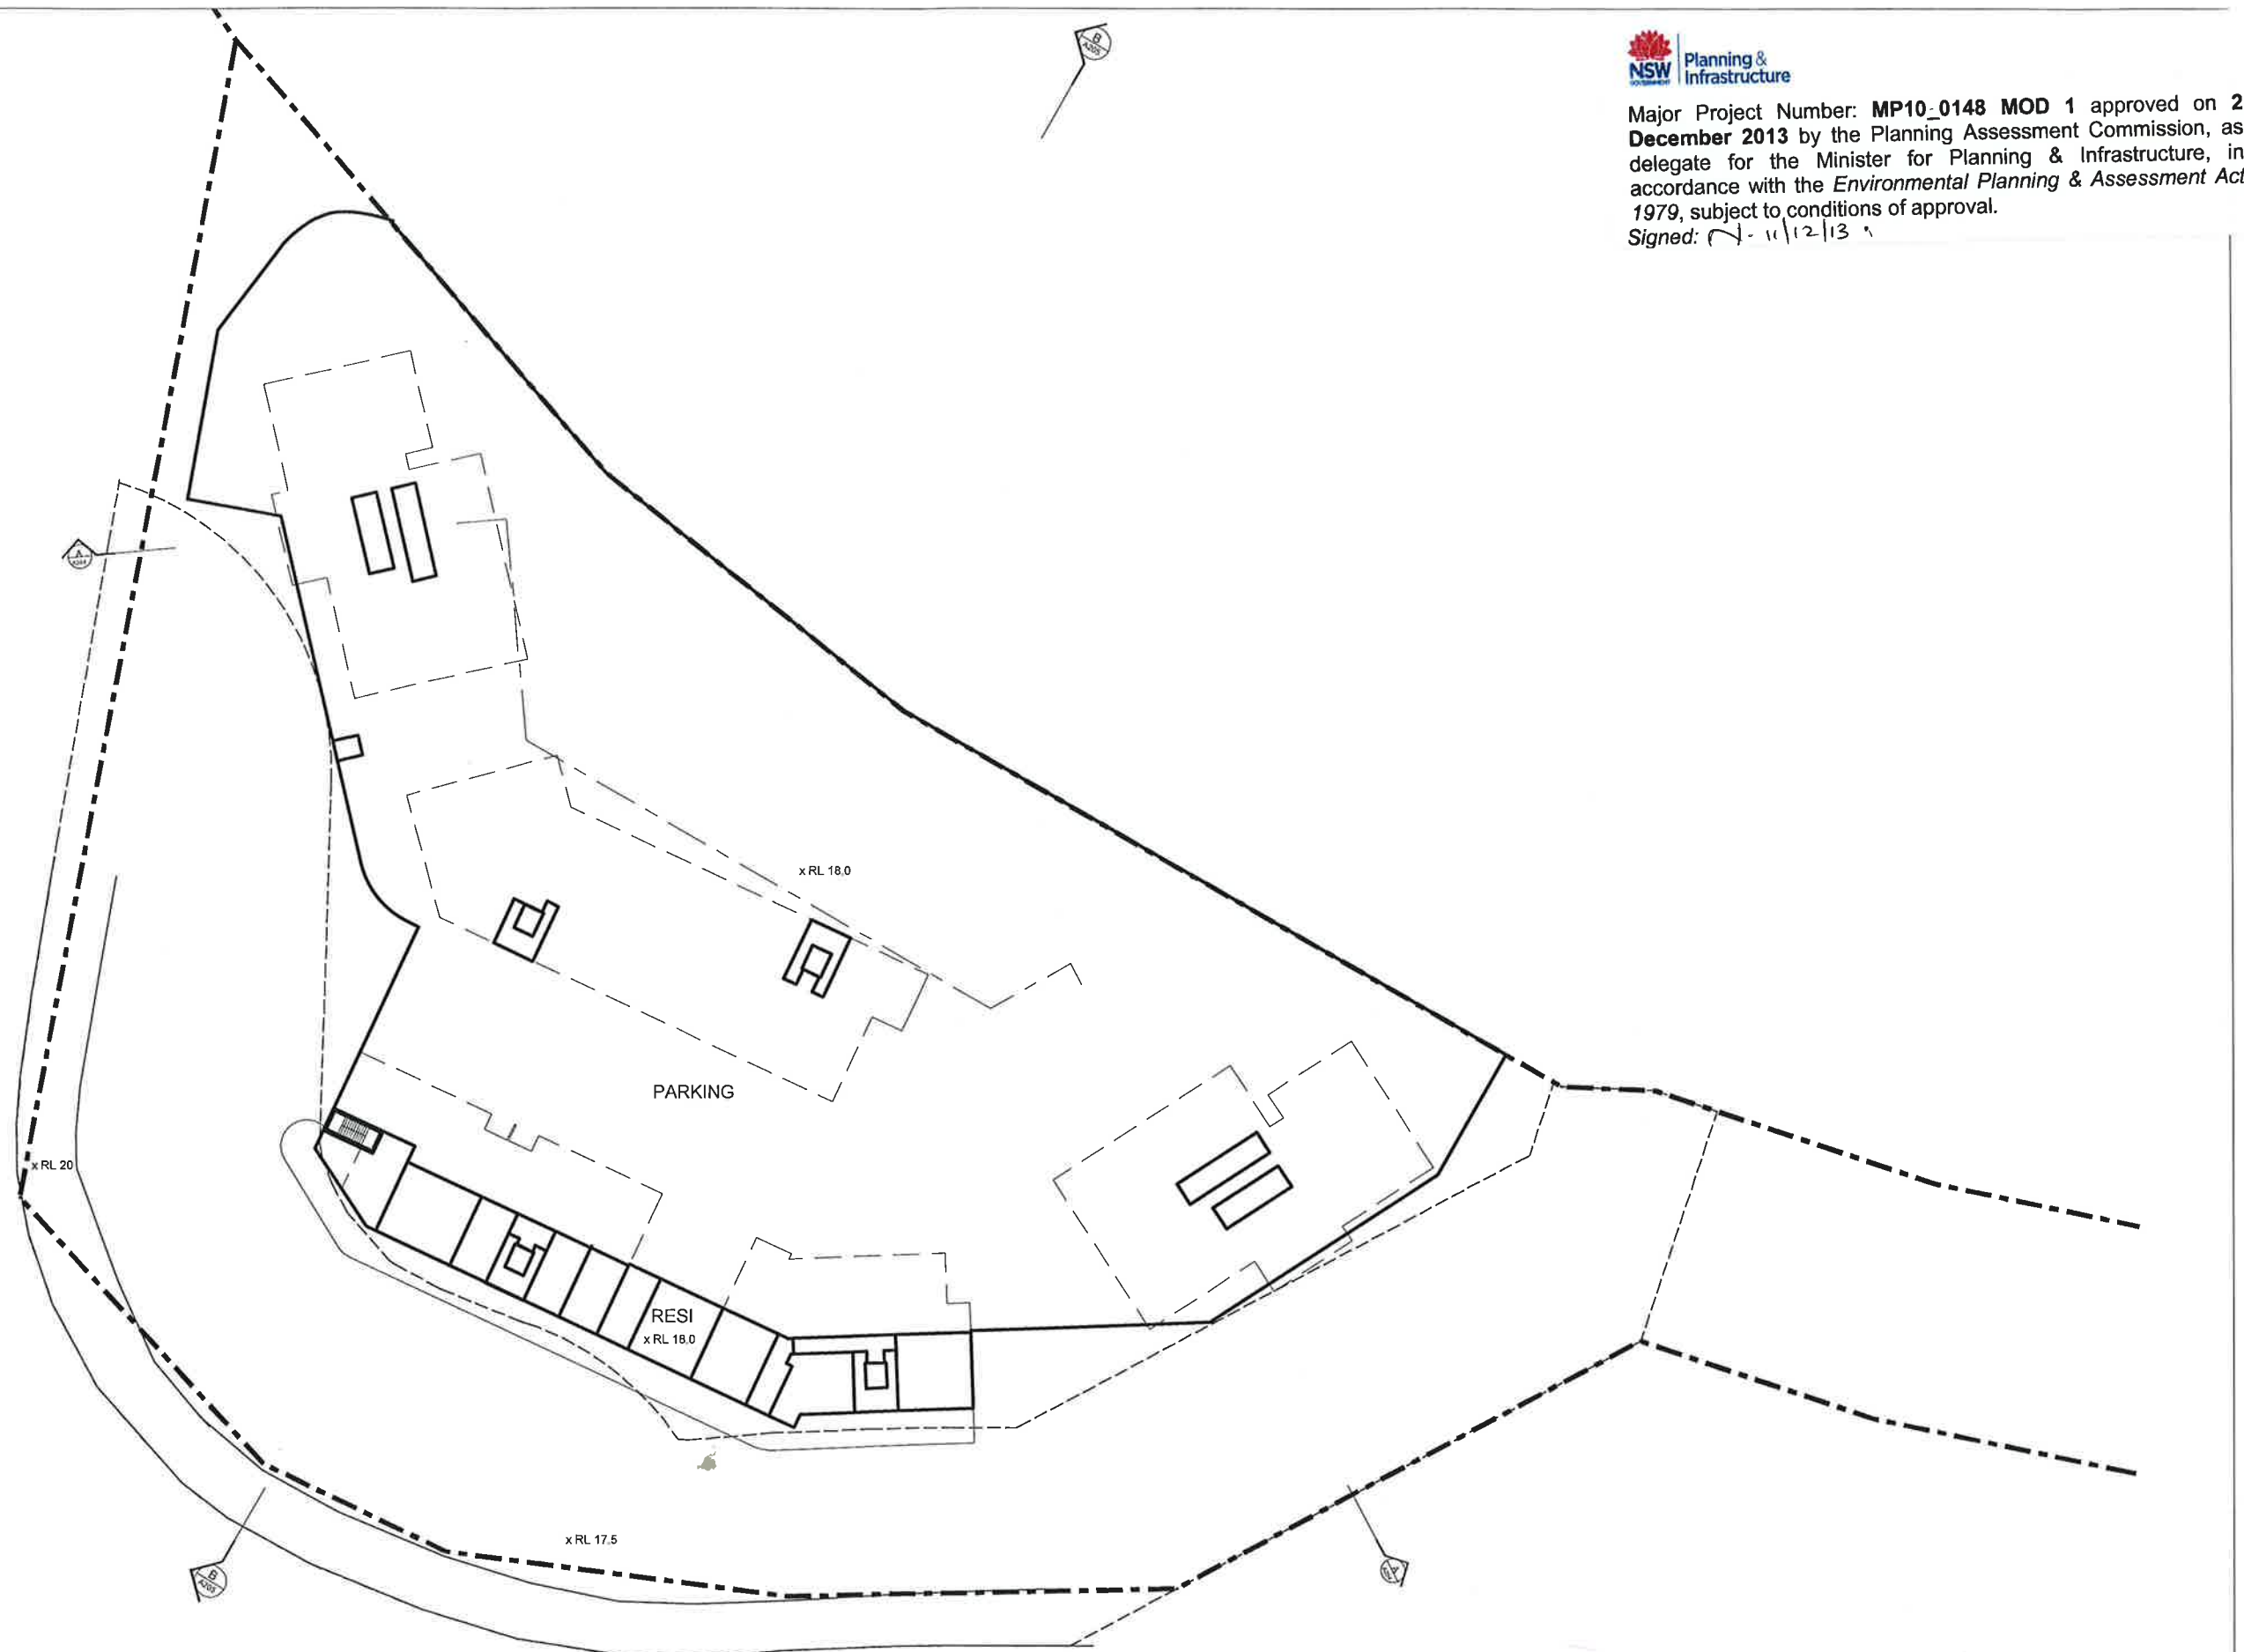

NOTE:

- ALL BALCONIES SHOWN ARE AVERAGE BALCONY ZONES AND INDICATIVE ONLY.
- APARTMENT OUTLINES ARE INDICATIVE ONLY.



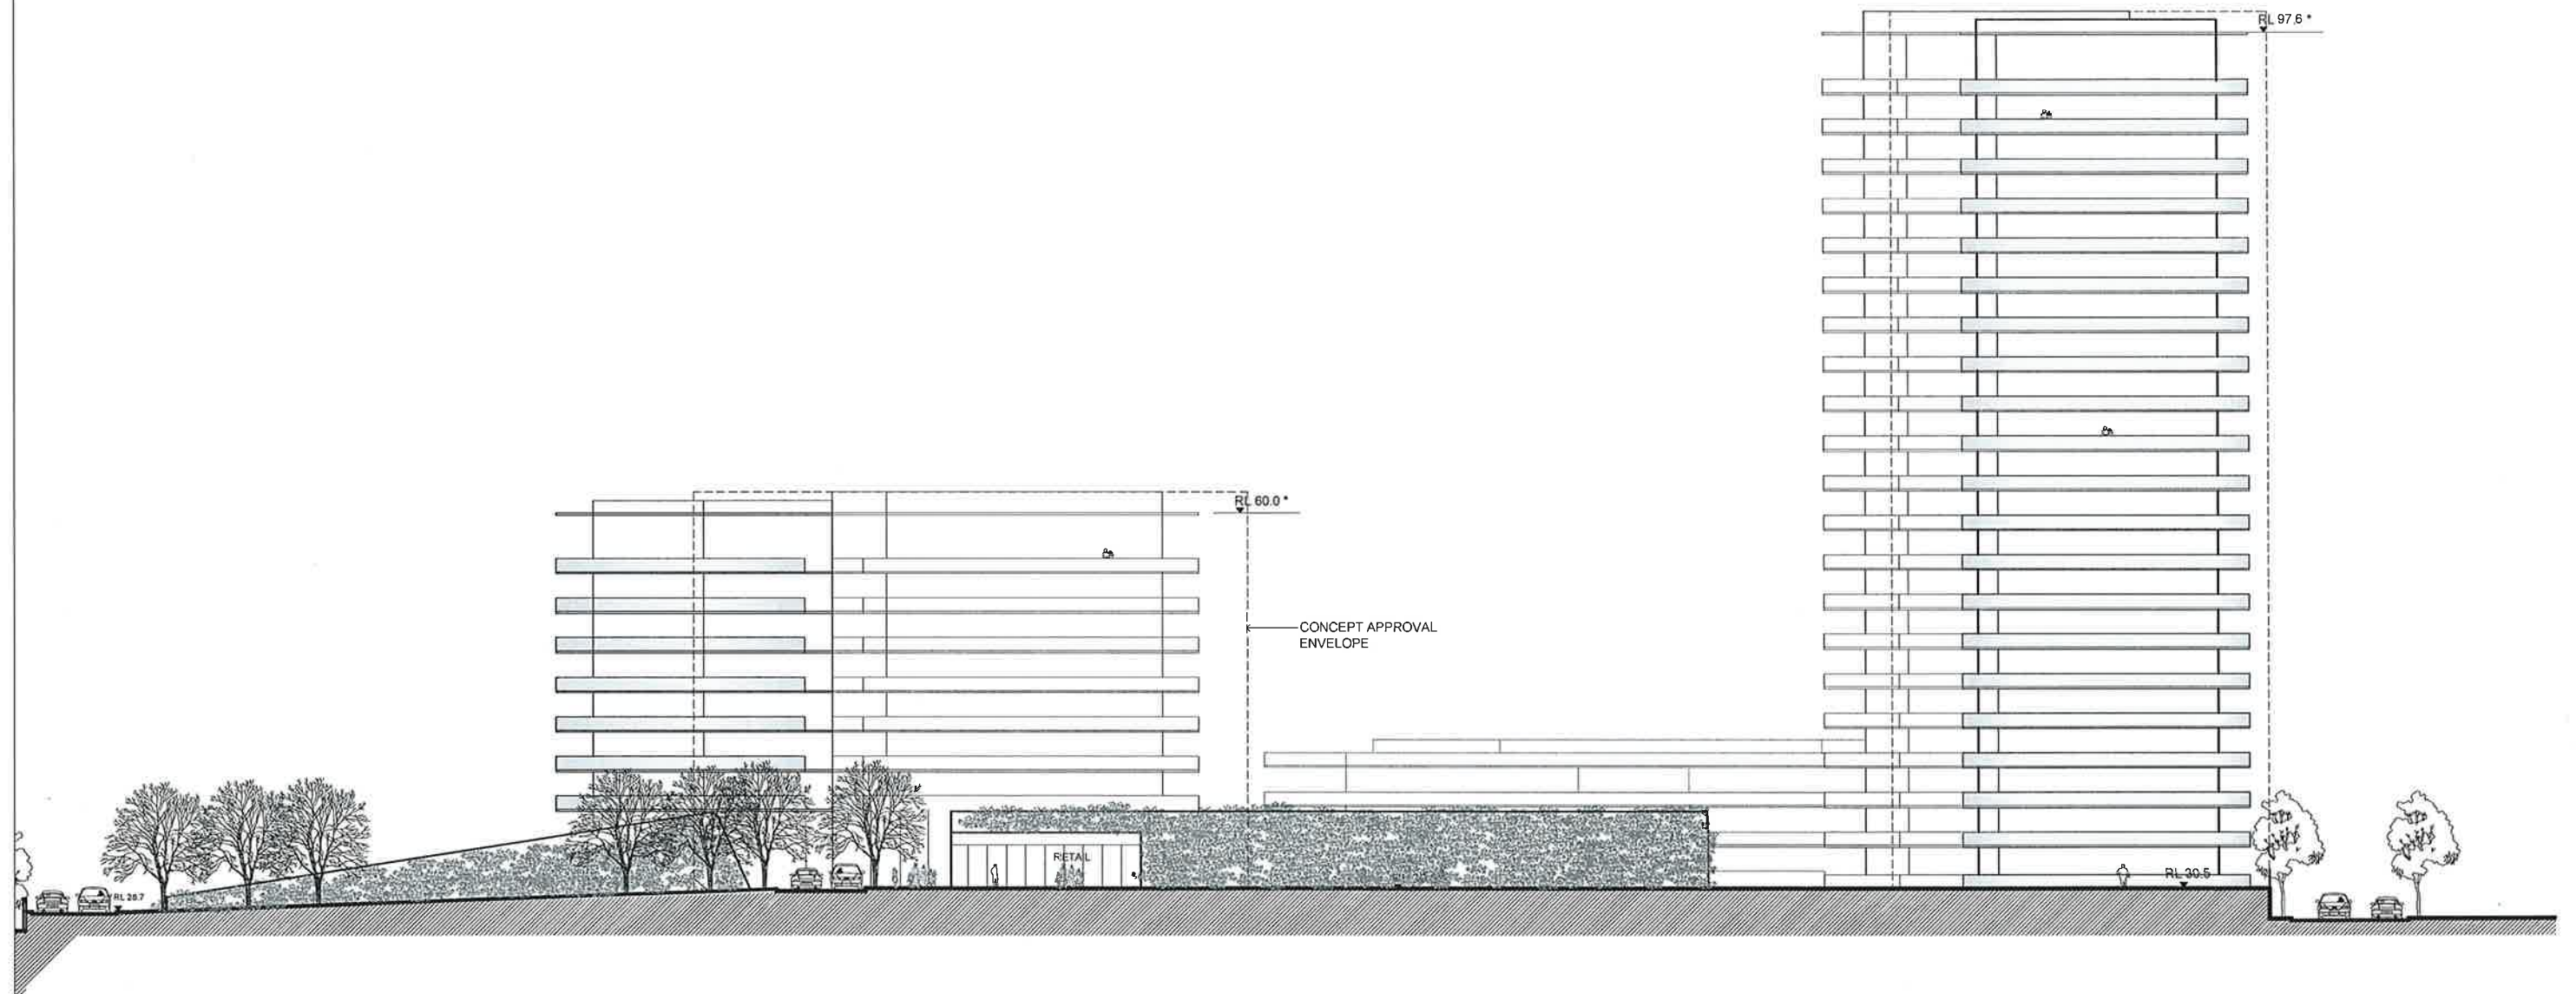

NOTE: ALL BALCONIES SHOWN ARE AVERAGE BALCONY ZONES & INDICATIVE ONLY.
DESIGN WILL INCORPORATE LOGIAS/ WINTER GARDENS, DETAIL DESIGN WILL BE PROVIDED AT D.A STAGE.
* RL TO TOP OF SLAB OF HABITABLE SPACE, EXCLUDES PLANT & EQUIPMENTS.