


SECTION AA / INNER WESTERN ELEVATION

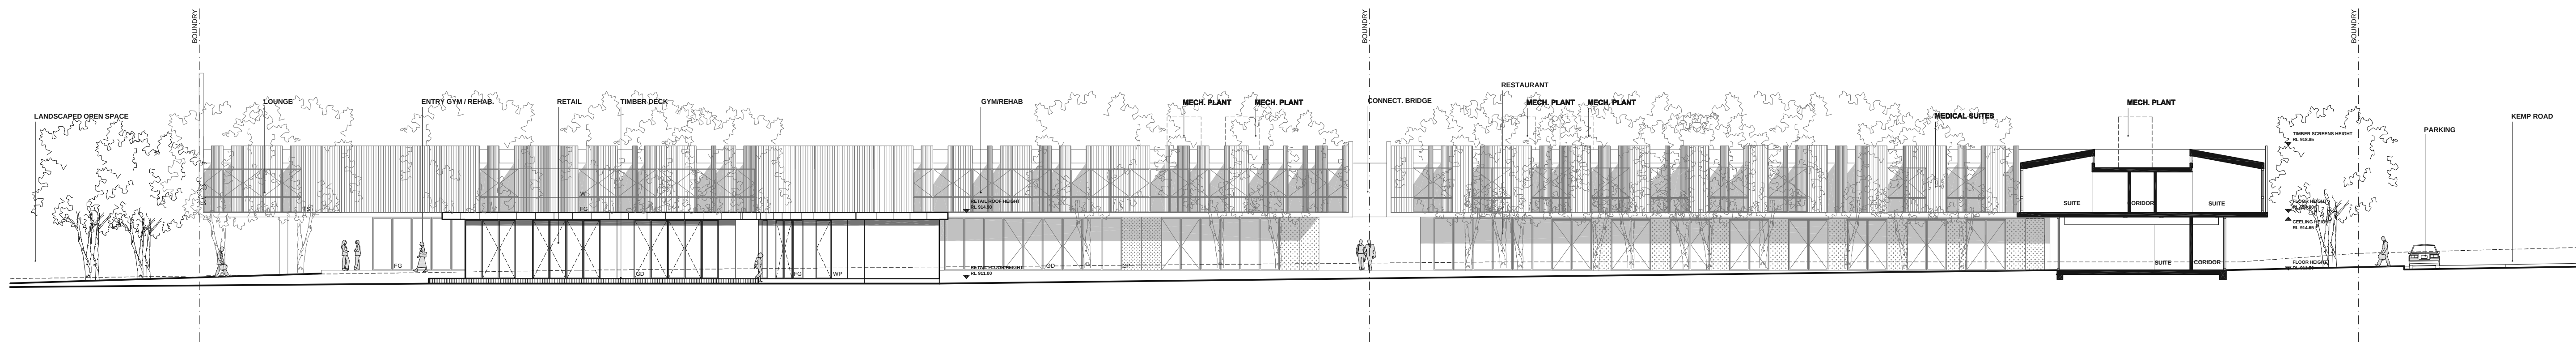


SECTION BB / INNER EASTERN ELEVATION

- LEGEND:
- GD glasdoor
 - W window
 - FG fixed glass
 - TS timber screens, adjustable
 - CP concrete panel
 - OC off form concrete
 - WP timber panel


BUREAU SRH | architecture

STUDIO 3 | 2 VERONA STREET | PADDINGTON | NSW | 2021 | AUSTRALIA
tel +61 2 9380 4566 | fax +61 2 9380 4699 | admin@bureau.srh.com

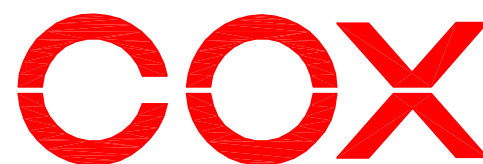

mcgregor + partners

Project Application: Orange Private Hospital
Motel & Ancillary Services
Forest Rd, Orange

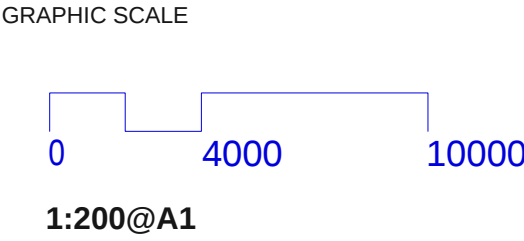

Drawing Title	INNER EASTERN AND WESTERN ELEVATIONS / SECTION
Drawing Number	DA - 09
Date	03.12.2007

The Cox Group Pty Ltd ACN 002 535 891