


NORTHERN ELEVATION

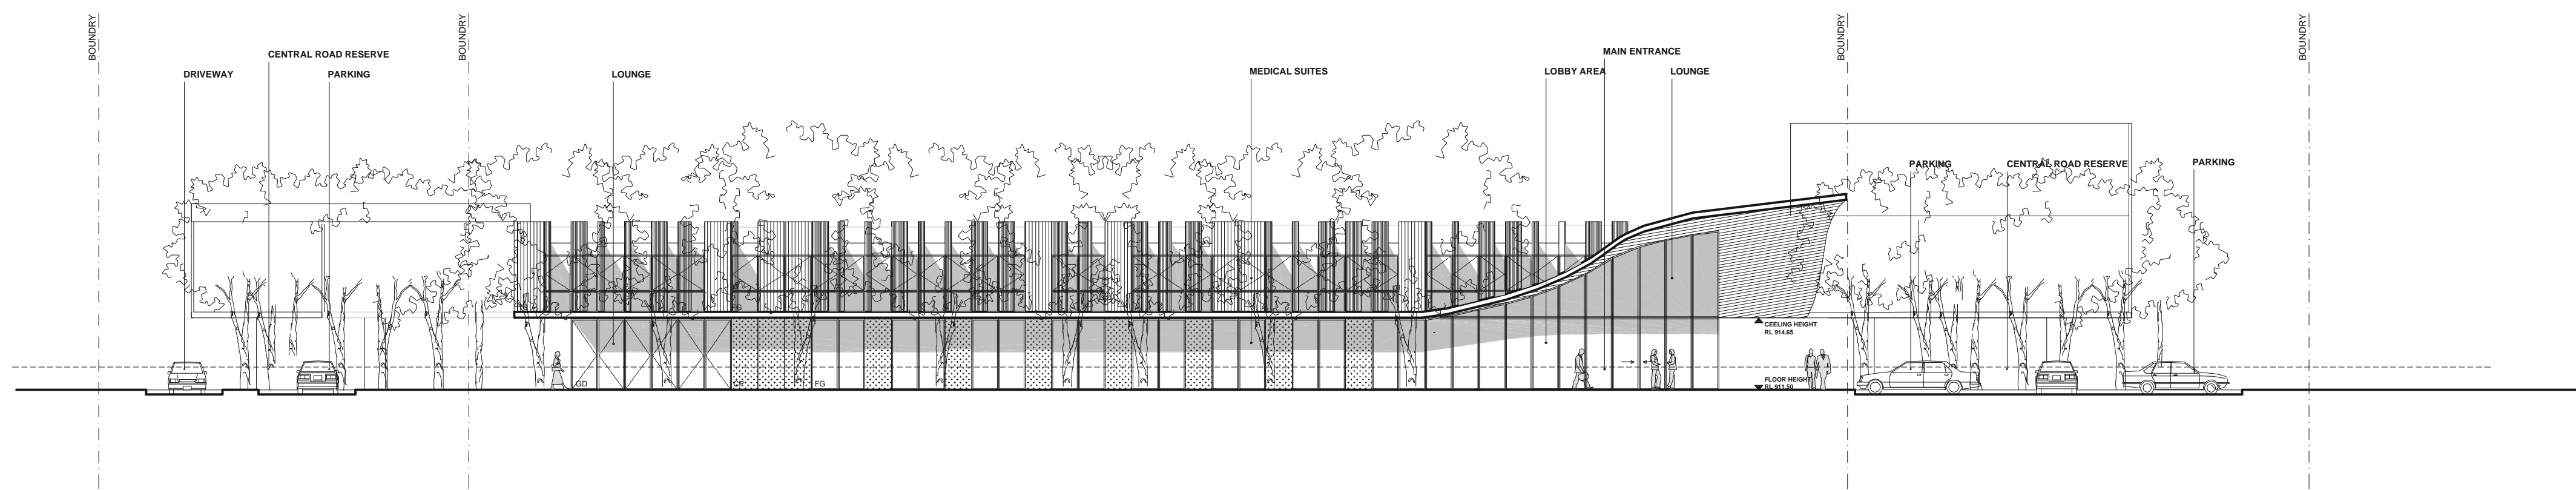


SOUTHERN ELEVATION

- LEGEND:
- GD glasdor
  - W window
  - FG fixed glass
  - TS timber screens, adjustable
  - CP concrete panel
  - OC off form concrete
  - WP timber panel


BUREAU SRH | architecture

STUDIO 3 | 2 VERONA STREET | PADDINGTON | NSW | 2021 | AUSTRALIA  
tel +61 2 9380 4668 | fax +61 2 9380 4699 | admin@bureau.srh.com

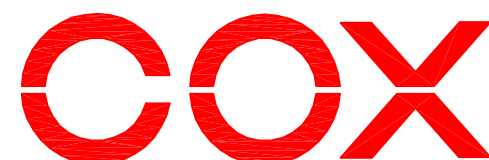

Project Application: Orange Private Hospital  
**Motel & Ancillary Services**  
Forest Rd, Orange

GRAPHIC SCALE

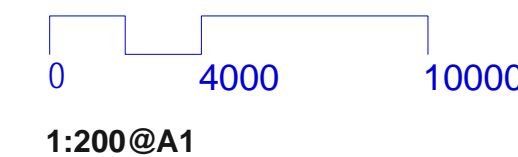

Drawing Title  
**NORTHERN & SOUTHERN ELEVATIONS**  
Drawing Number  
**DA - 08**  
Date  
**03.12.2007**

The Cox Group Pty Ltd ACN 002 535 891