




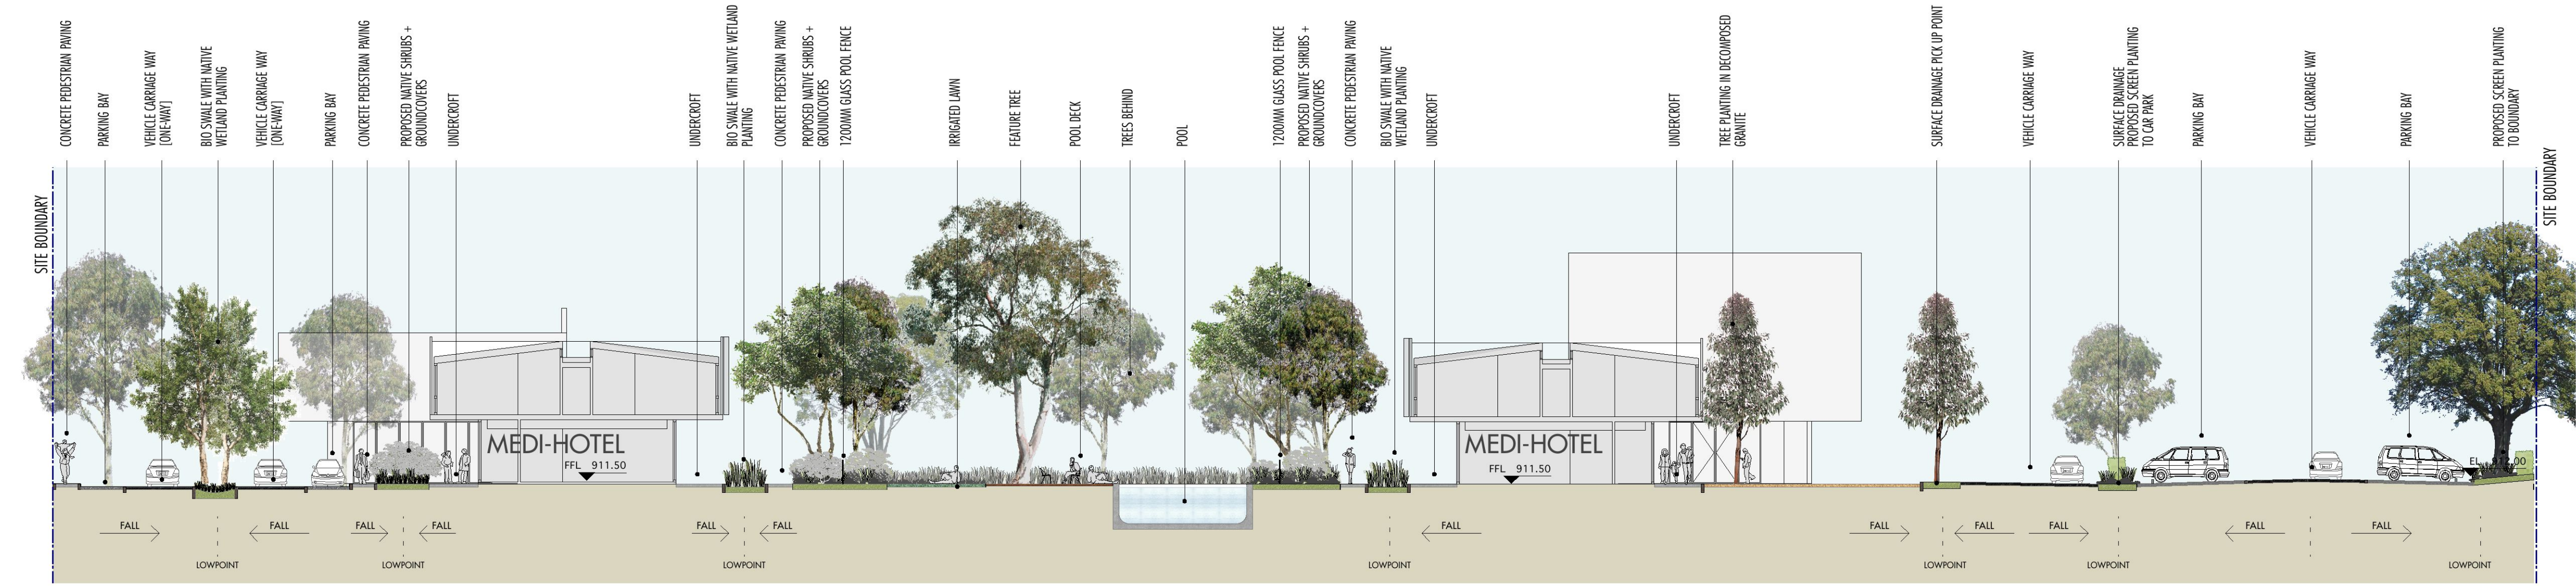


SECTION | ELEVATION A-A

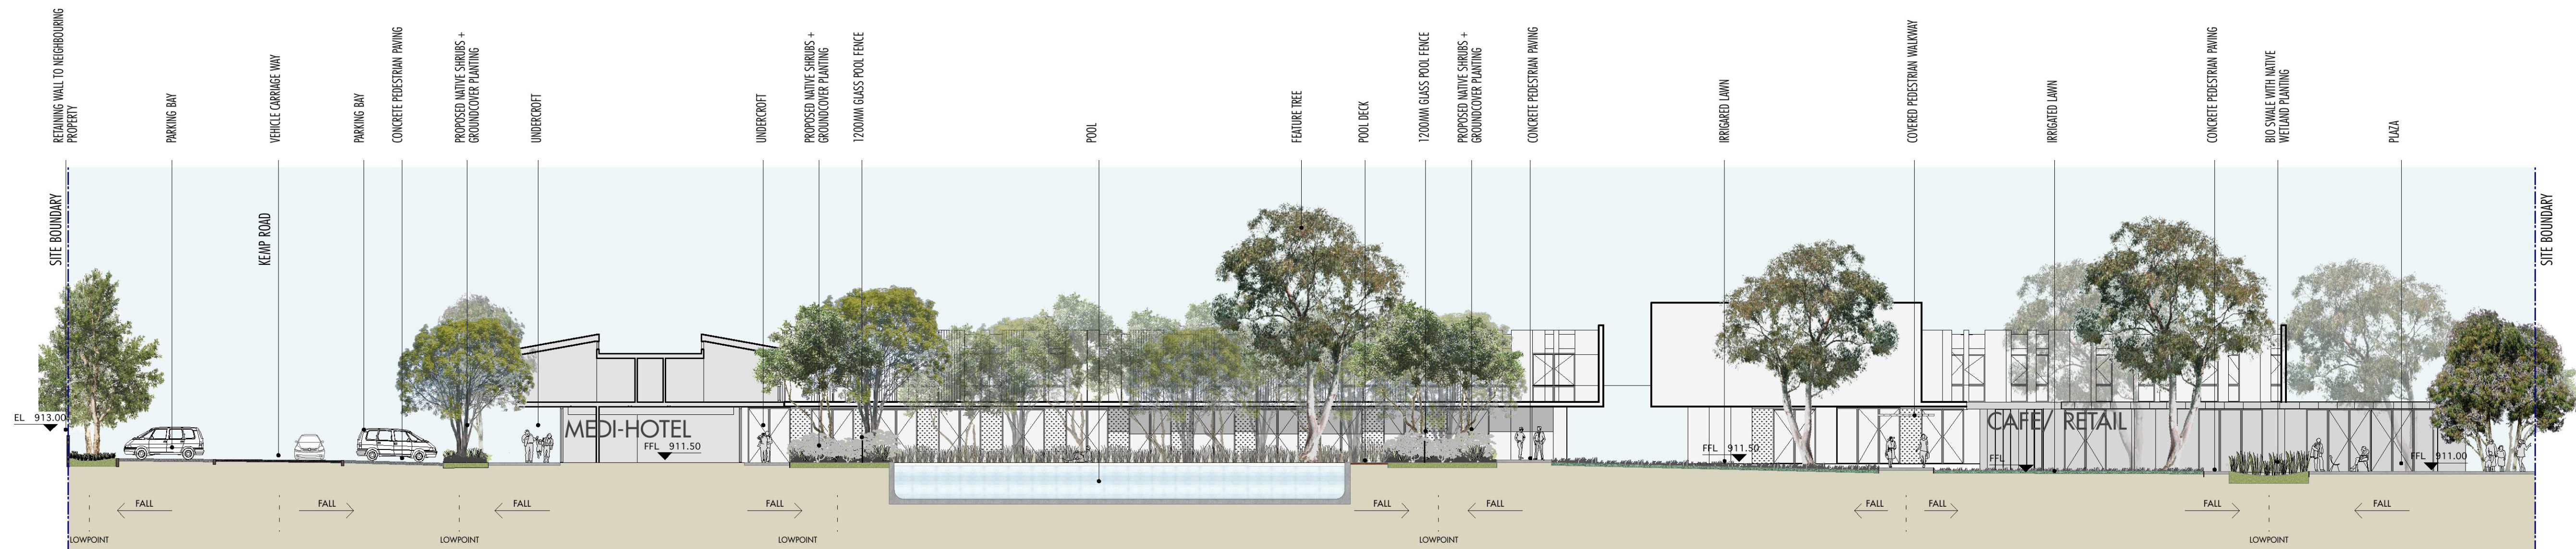

SECTION | ELEVATION B-B

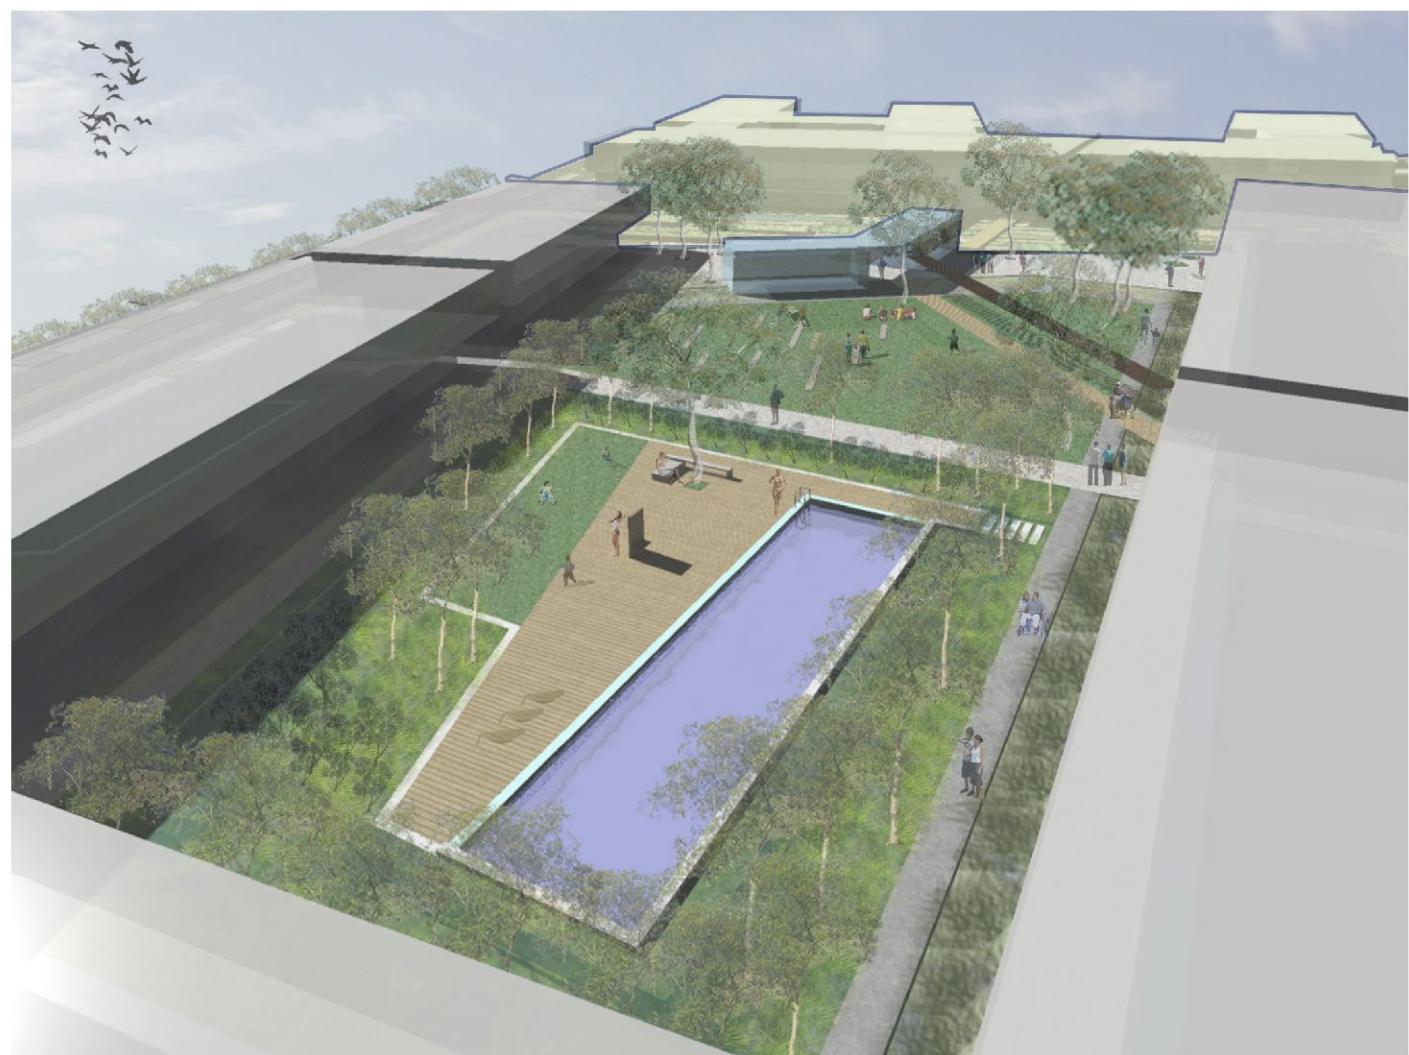

3-D IMAGE - VIEW 1

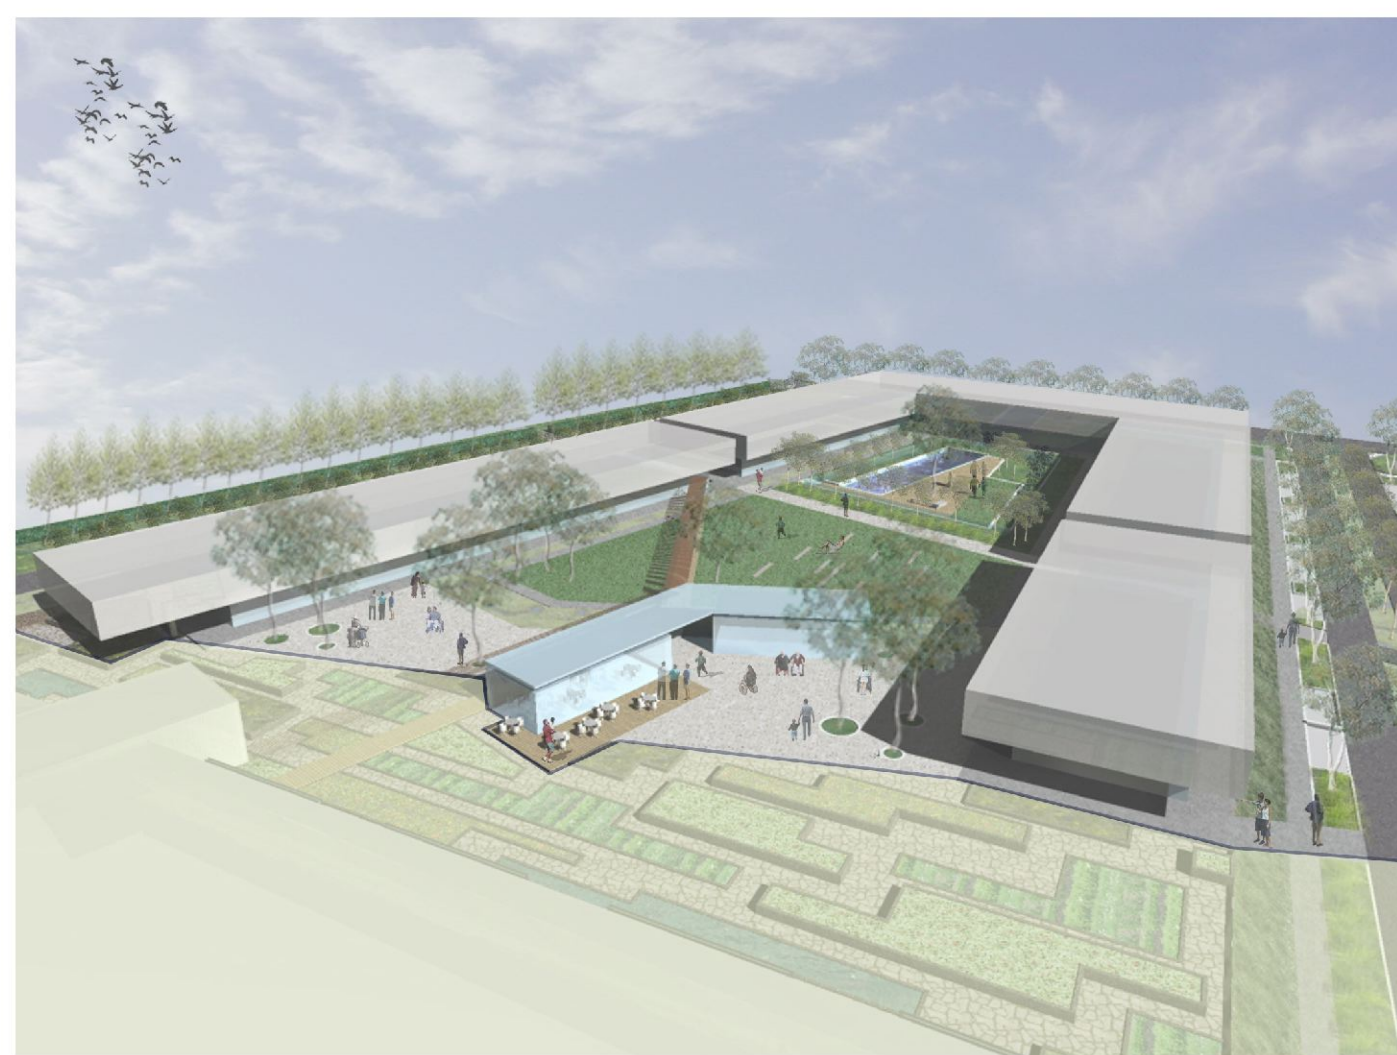

3-D IMAGE - VIEW 2



3-D IMAGE - VIEW 3